



D.1.1 - 08 | ELEVATIONS

SCALE 1:50, FAMILY HOUSE WITH TATTOO STUDIO

NORTHWEST ELEVATIONS

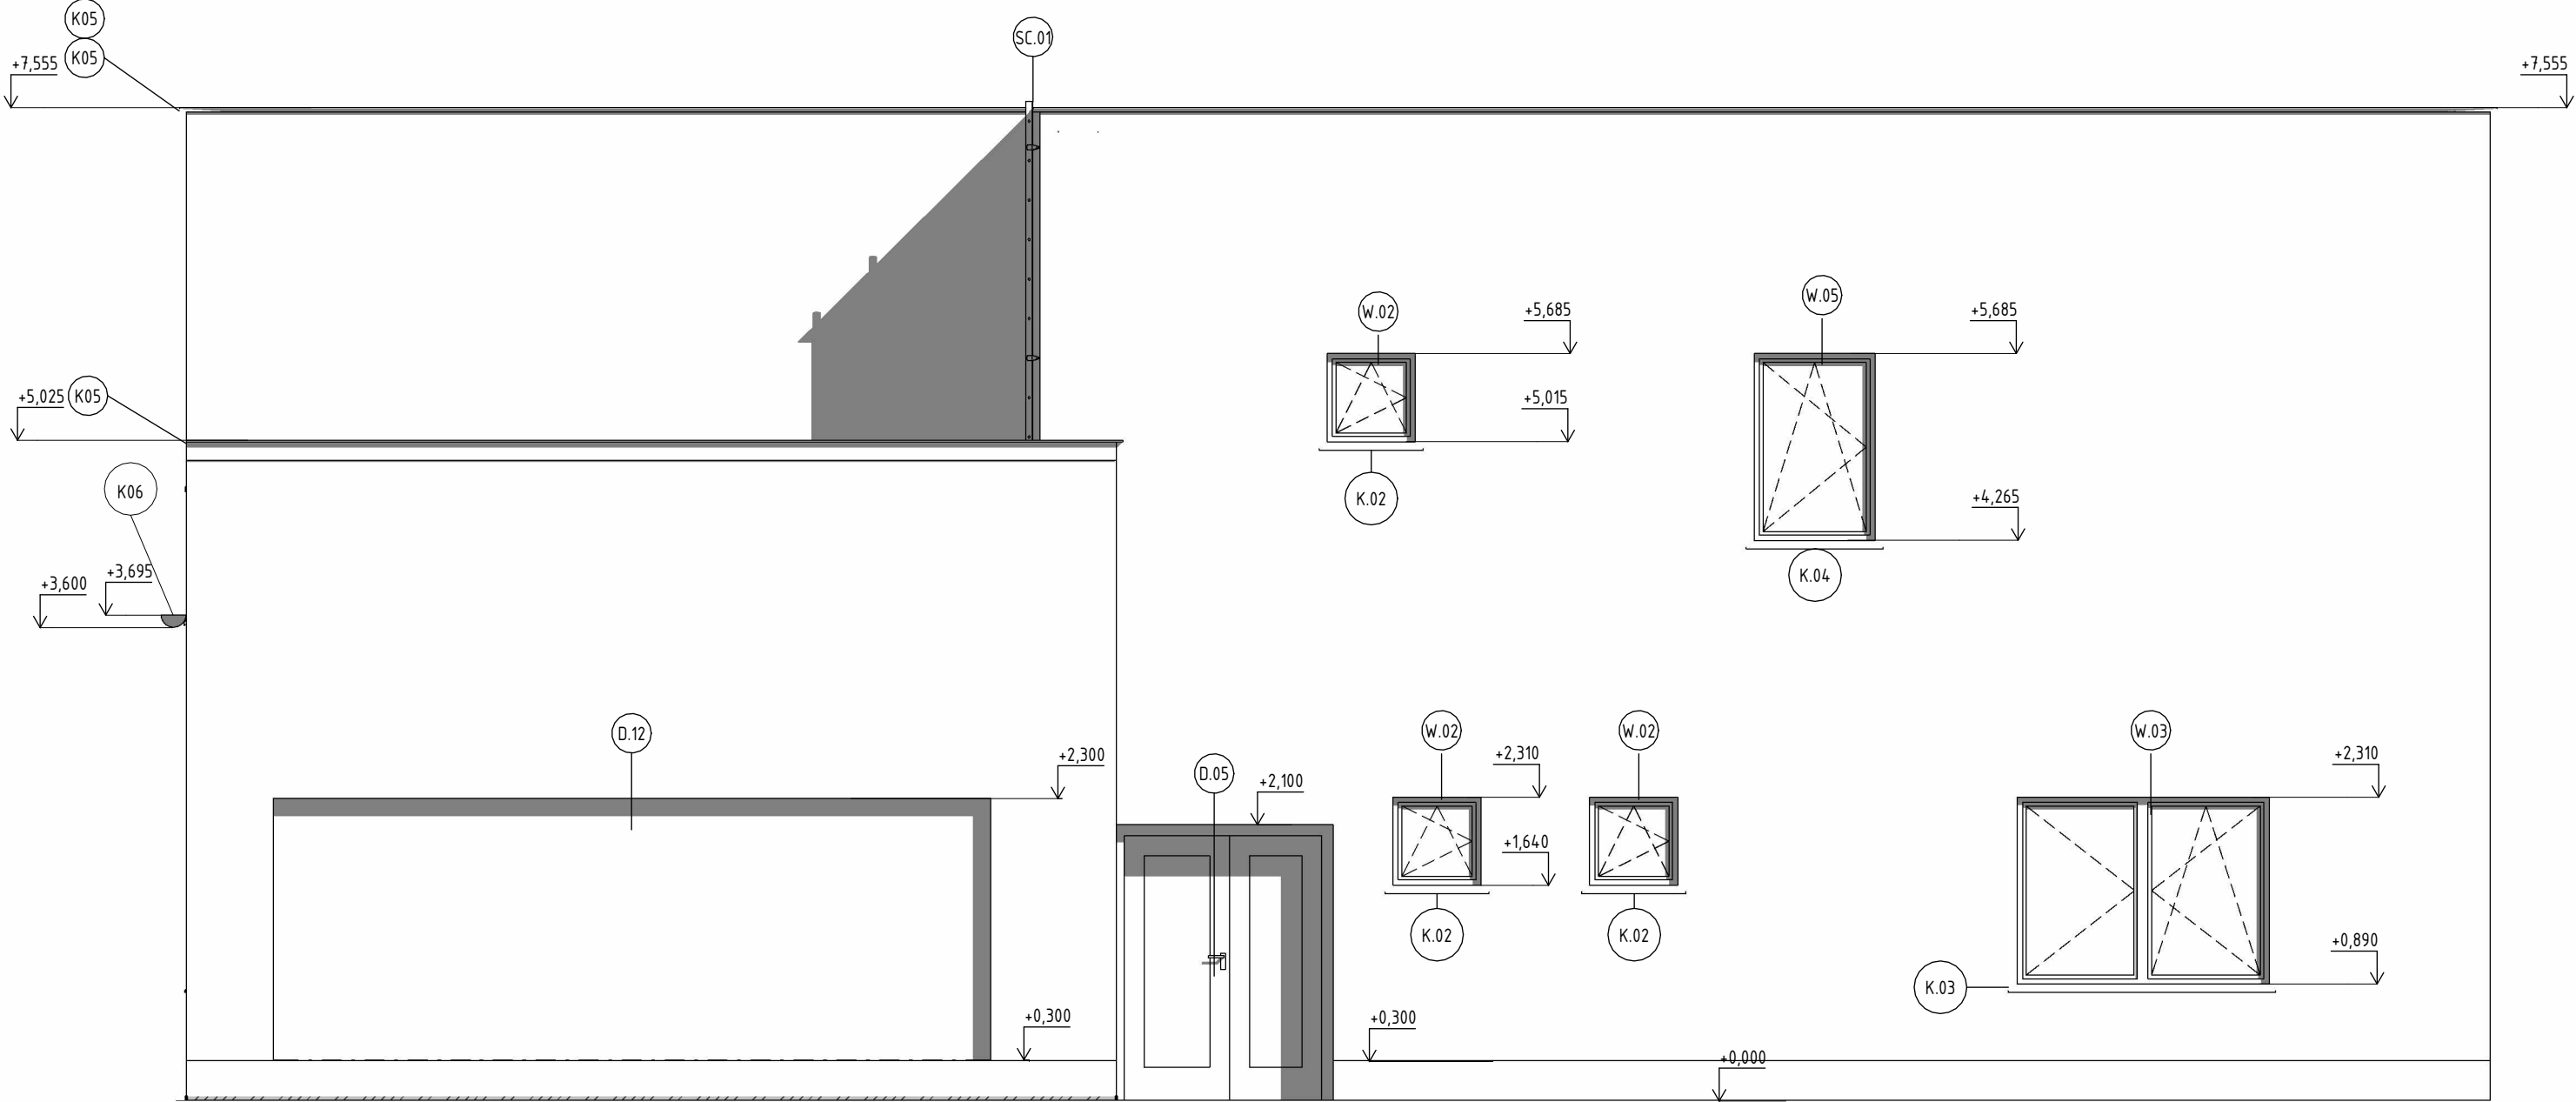

SOUTHEAST ELEVATIONS

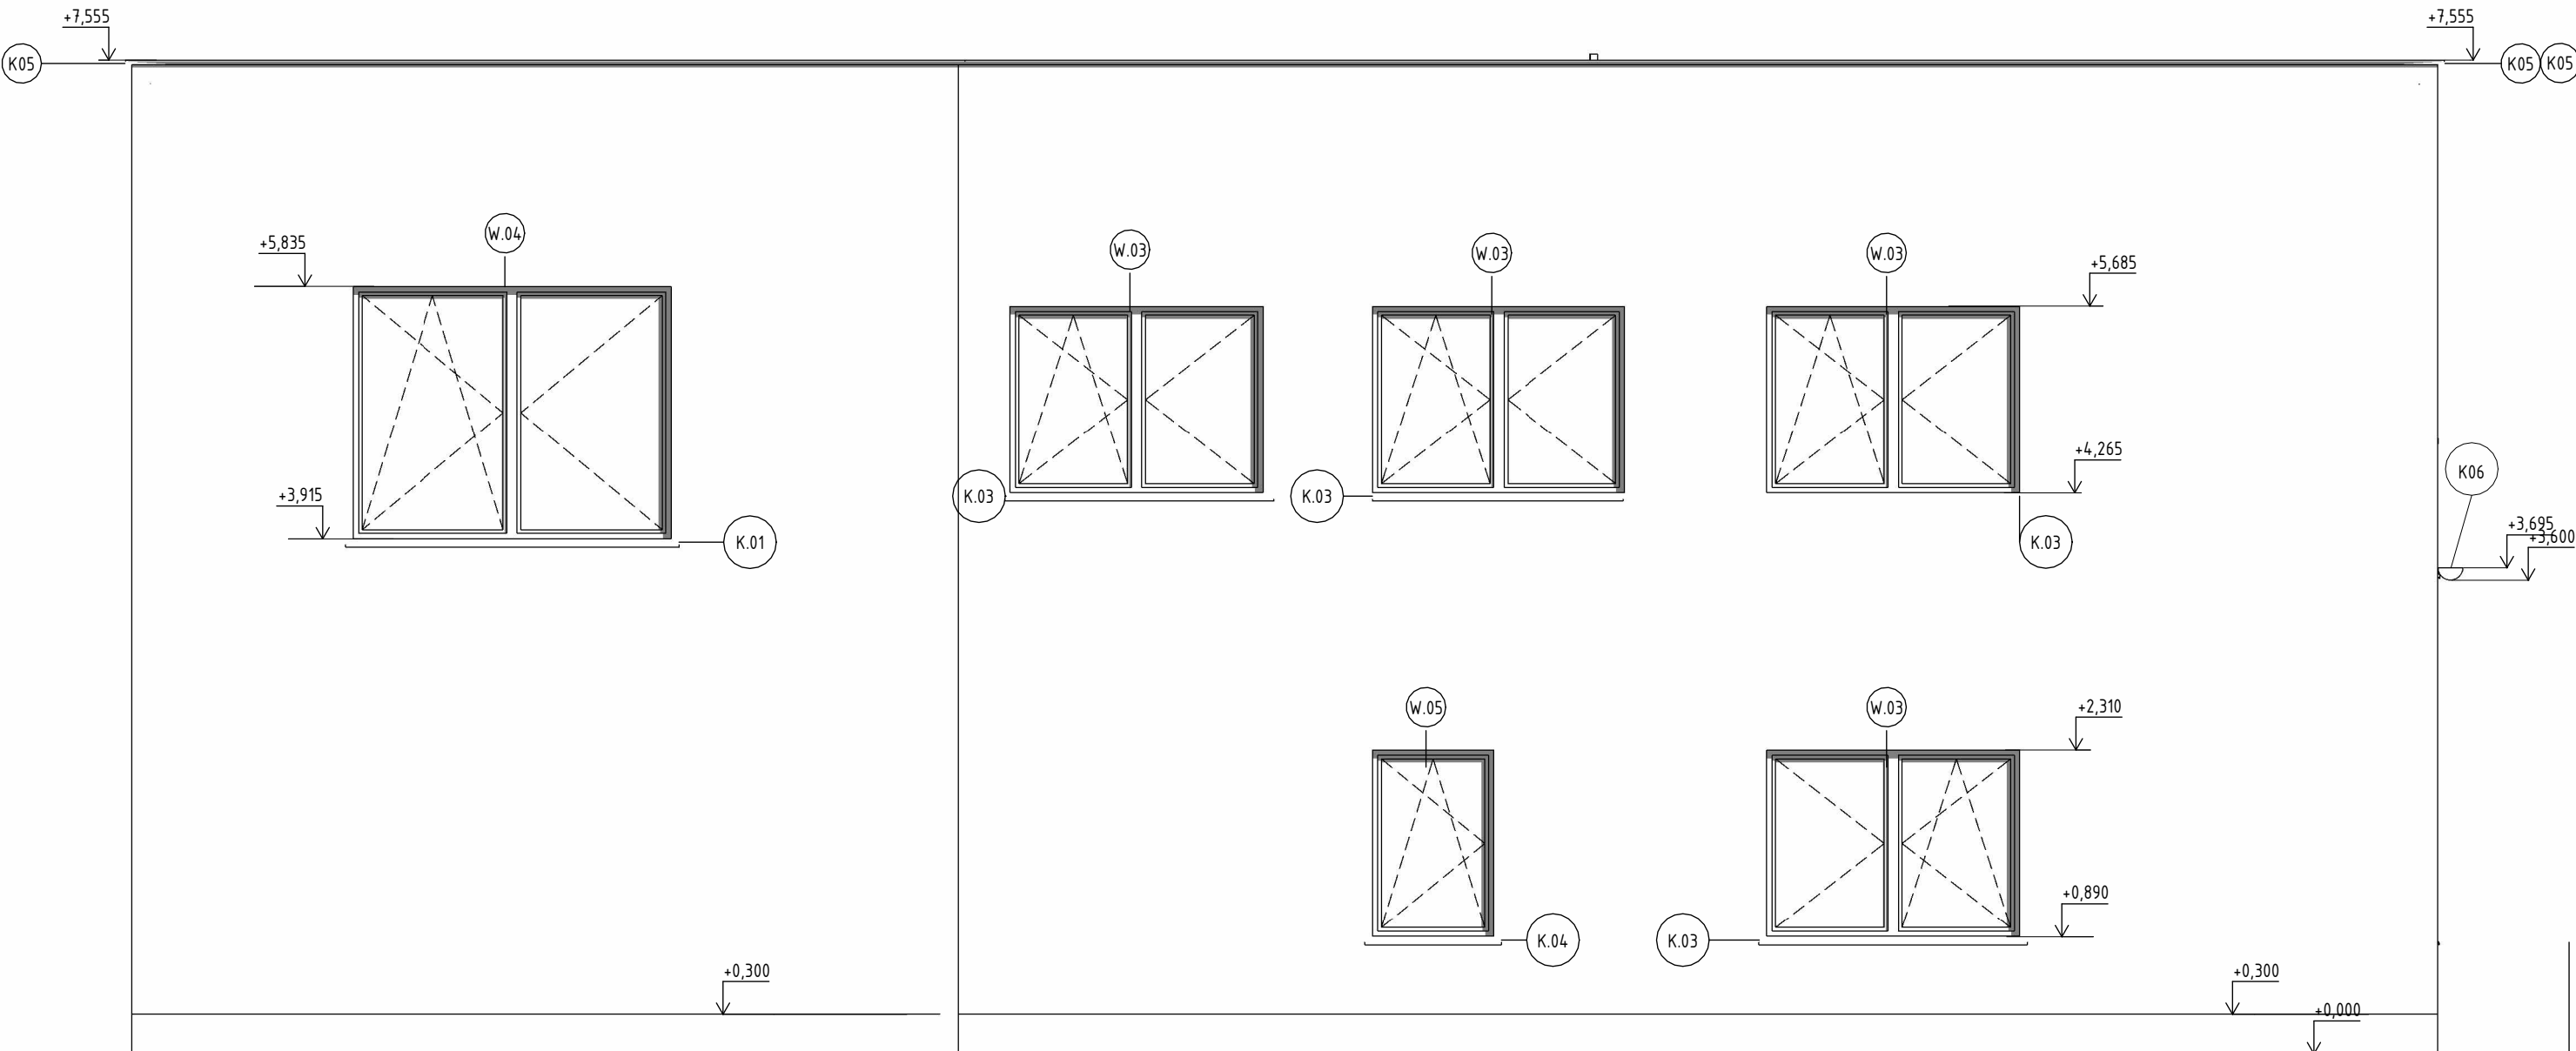

LEGEND

REFERENCES TO ANNEXES

- Dxx

BOOK OF INTERIOR DOORS
- Txx

BOOK OF CARPENTRY PRODUCTS
- Wxx

BOOK OF WINDOWS AND EXTERIOR DOORS
- Kxx

BOOK OF SHEET METAL PRODUCTS
- Lxx

BOOK OF LINTELS

±0,000 = 488,3 m.a.s.l.,B.H.S
/ COORDINATE SYSTEM S-JTSK

COURSE	BACHELORS' THESIS		<div><div>T</div><div>FAST</div></div>	
DRAWN BY	ADELA MATUŠOVÁ			
SUPERVISED BY	PROF.ING.JITKA MOHELNÍKOVÁ, PH.D.			
INVESTOR	-			
LOCATION	Krokočín, č. p. 730/2 a 728/č, okres Třebíč, Kraj Vysočina			
PROJECT TITLE	FAMILY HOUSE WITH TATTOO STUDIO			
BUILDING OBJECT	SO 01	PAPER FORMAT	420x594 (A2)	
PART	D.1.1 ARCHITECTURAL BUILDING SOLUTION	DATE	20.5.2025	
DRAWING TITLE:	NORTHWEST AND SOUTHEAST VIEW			
		PROJ. PHASE	DPS	
		SCALE	DRAWING NO. D.1.1-08	