



WEST ELEVATION

1:120

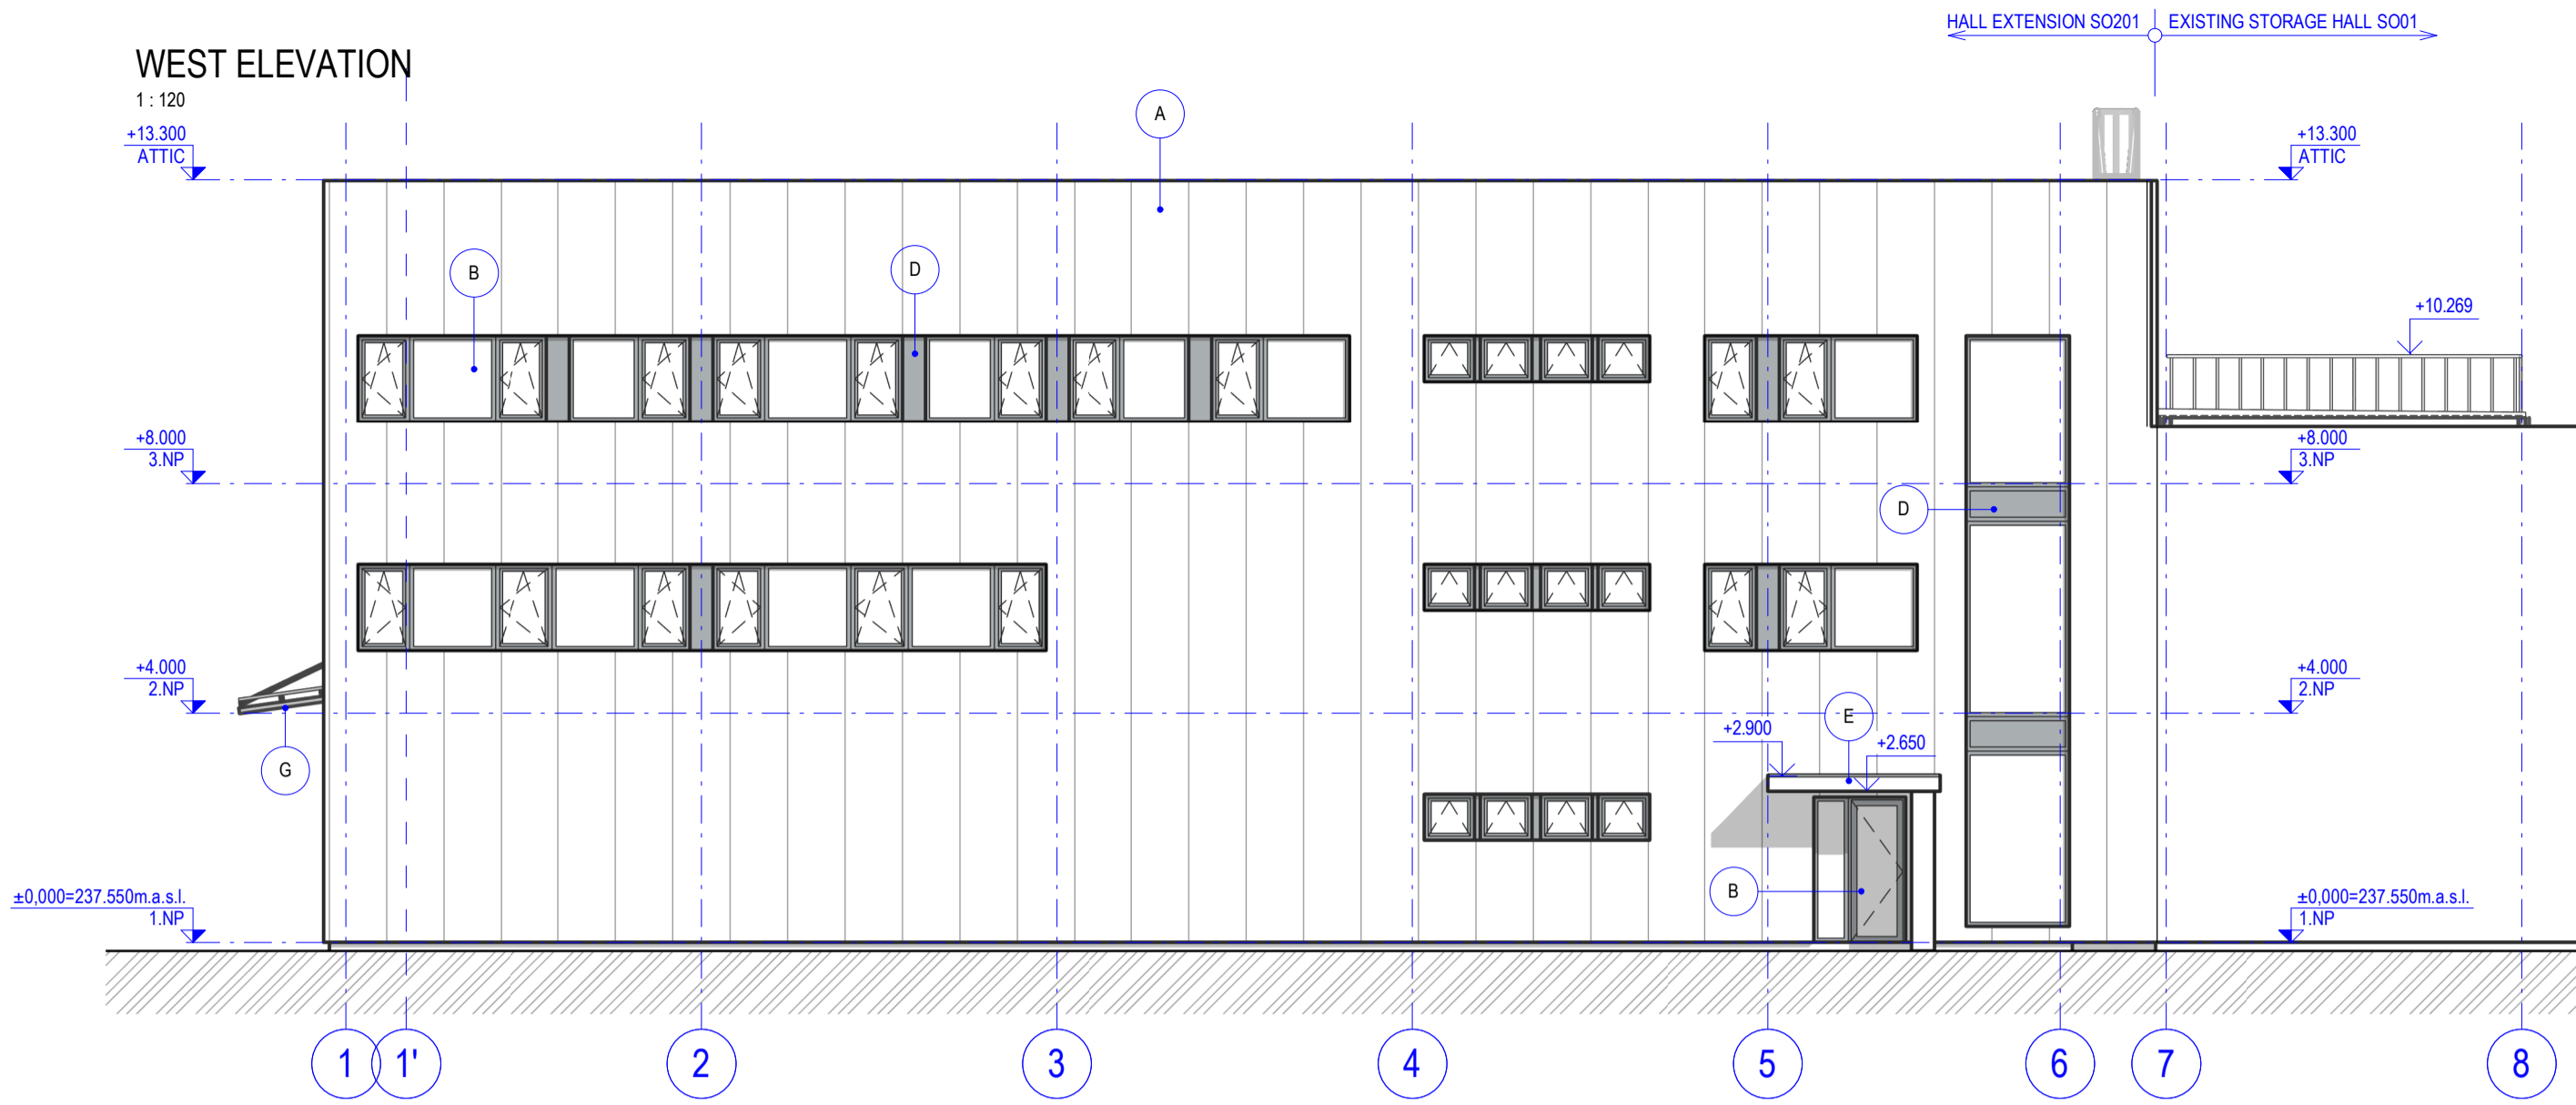


SOUTH ELEVATION

1:120

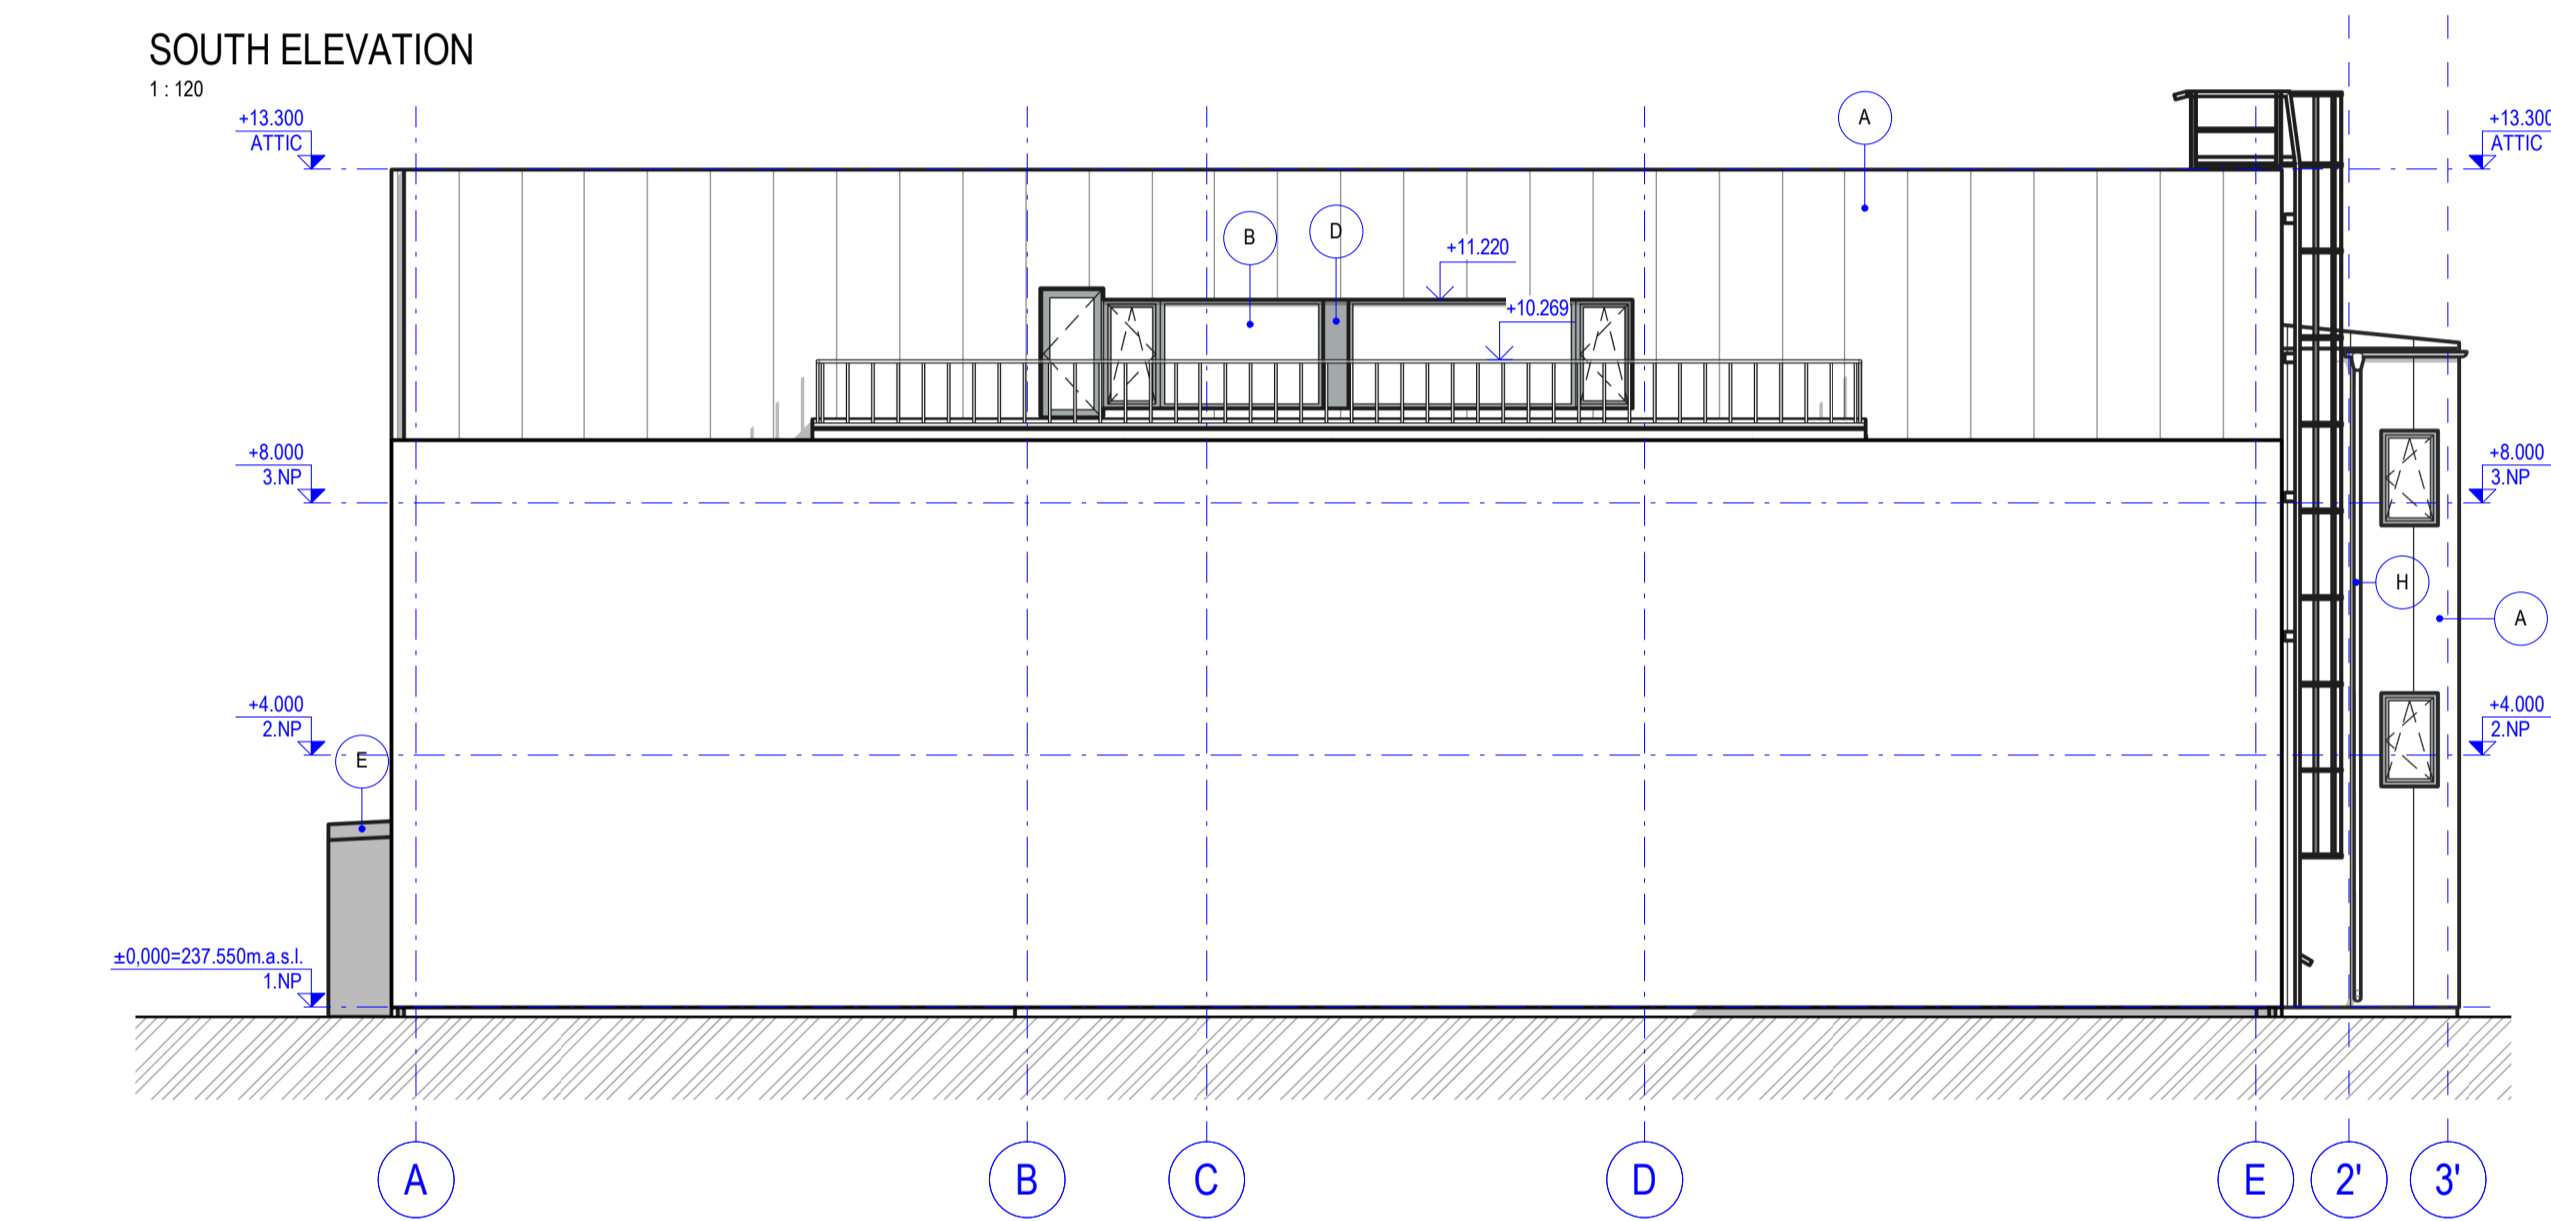


NORTH ELEVATION

1:120

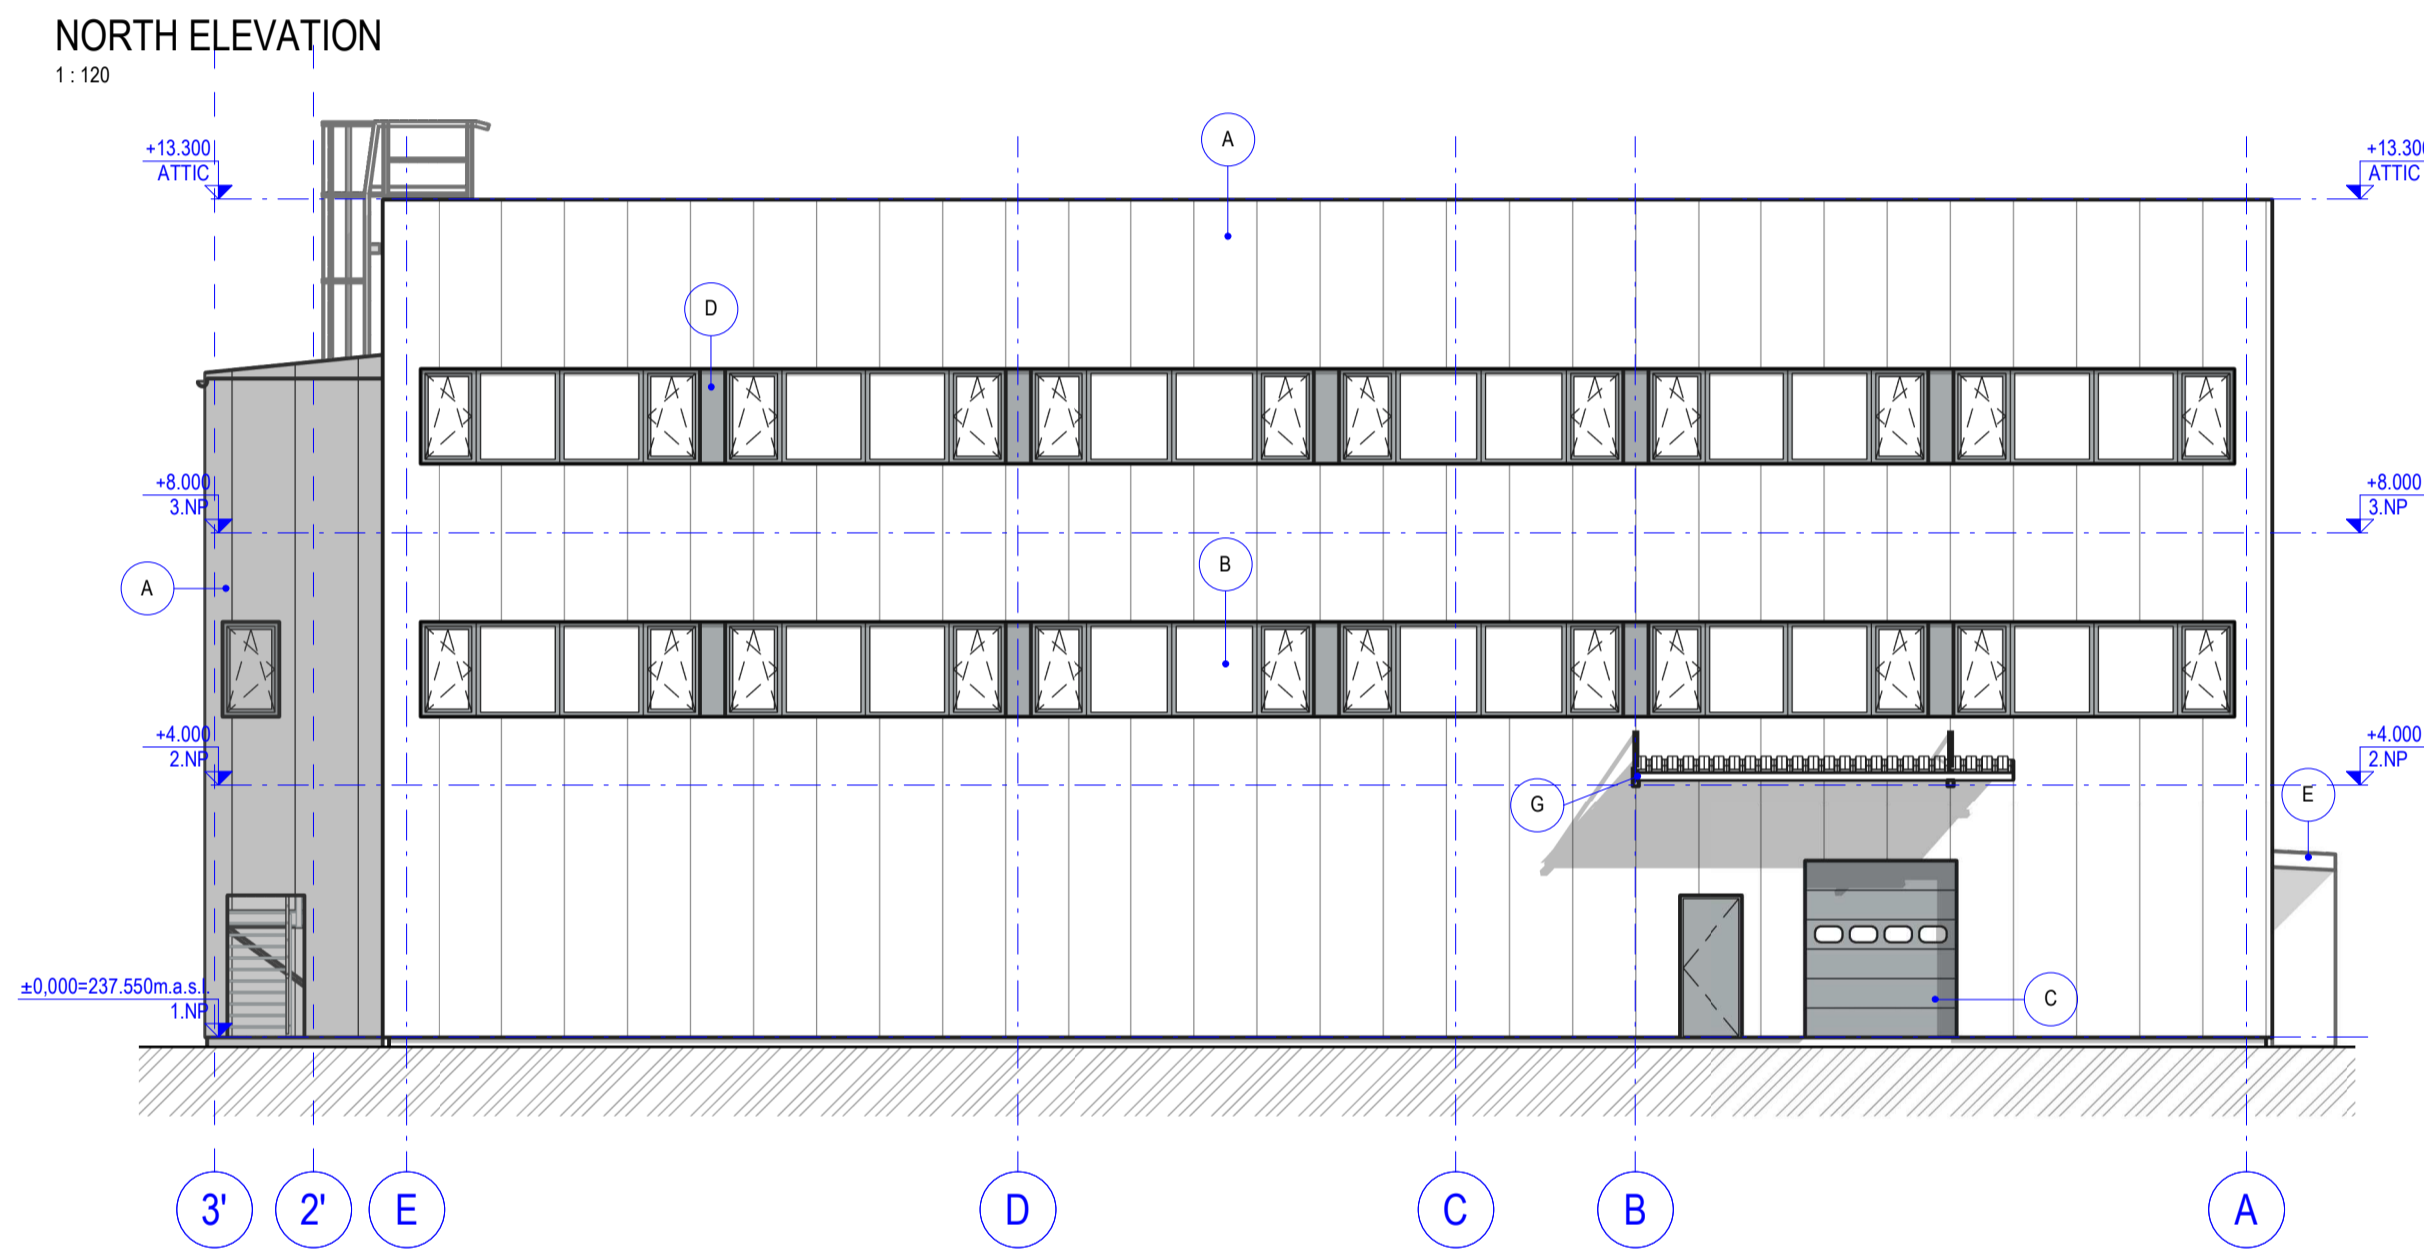

EAST ELEVATION

1:120

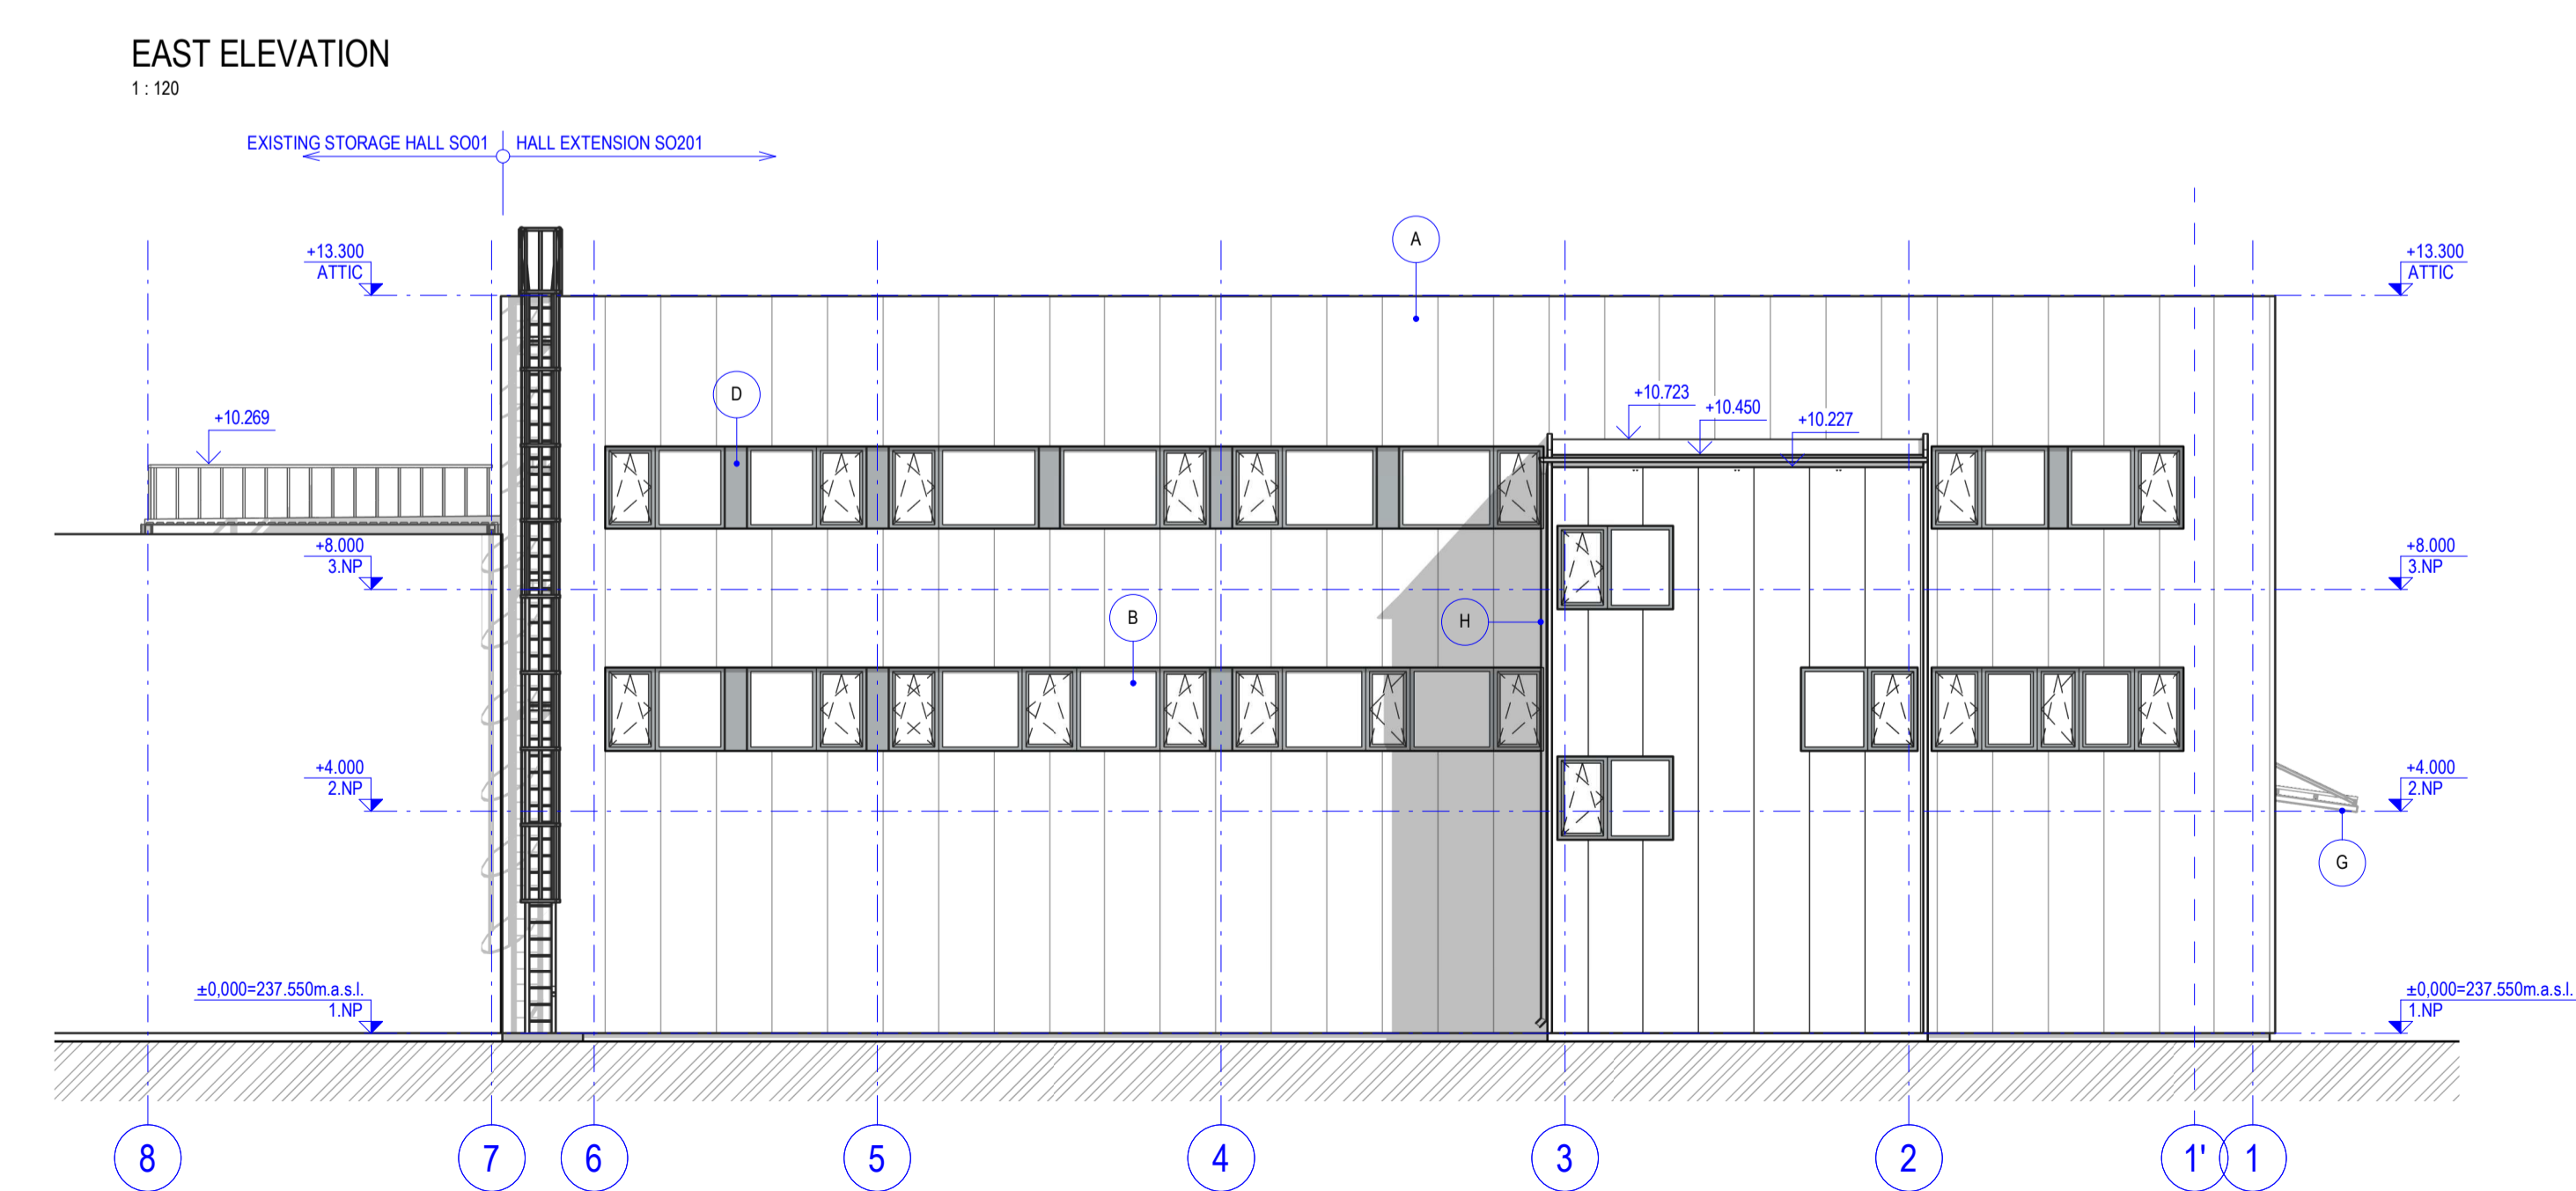

MATERIAL LEGEND

- (A) BUILDING ENVELOPE, FACADE PANELS WITH HIDDEN JOINT. Smooth sheet, slate gray RAL 7015
- (B) GLASS PANELS, ALUMINUM FRAME, LIGHT GRAY RAL 7040
- (C) FULL DOOR TRIM, SECTIONAL DOORS, ALUMINUM FRAME, LIGHT GRAY RAL 7040
- (D) PANEL BETWEEN WINDOWS, SMOOTH PLATE, LIGHT GRAY RAL 7040
- (E) BUILDING ENTRANCE, STEEL CONSTRUCTION, PAINTED SHEET, LIGHT GRAY RAL 7040 WITH ELEMENTS RAL 7015
- (F) STEEL CONSTRUCTION, STEEL GALVANIZED LADDER
- (G) CANOPY - STEEL CONSTRUCTION GALVANIZED, THREE-SIDED SHEET LIGHT GRAY RAL 7040
- (H) GUTTER

NOTE

• CONCRETE AND STEEL CONCRETE STRUCTURES SPECIFICATIONS SEE SEE D.1.2 STRUCTURAL PART

M 1:120

0m 2.4m 4.8m 7.2m

0.000 = 237.550 m H.a.s.l. B.H.S. / COORDINATE SYSTEM S-JTSK

TYPE OF WORK	MASTER'S THESES		
DRAWN BY	ALESSIO AMODIO		
SUPERVISED BY	Ing. FRANTIŠEK VAJKAY, Ph.D.		
INVESTOR	Dům Rečkovice s.r.o., Bělý Pažoutov 742/1, Komin, 624 00 Brno		
LOCATION	Rečkovice (611646)		
PROJECT TITLE	MULTIFUNCTIONAL BUILDING		
BUILDING OBJECT	SO 201 - HALL EXTENSION	DATE	01/2020
PART	D.1.1 ARCHITECTURAL PART	PROJ. PHASE	CONSTR. DOC.
DRAWING TITLE	ELEVATIONS	SCALE	1:120
		DRAWING NO.	A007