


S.01 BASEMENT FLOOR PLAN

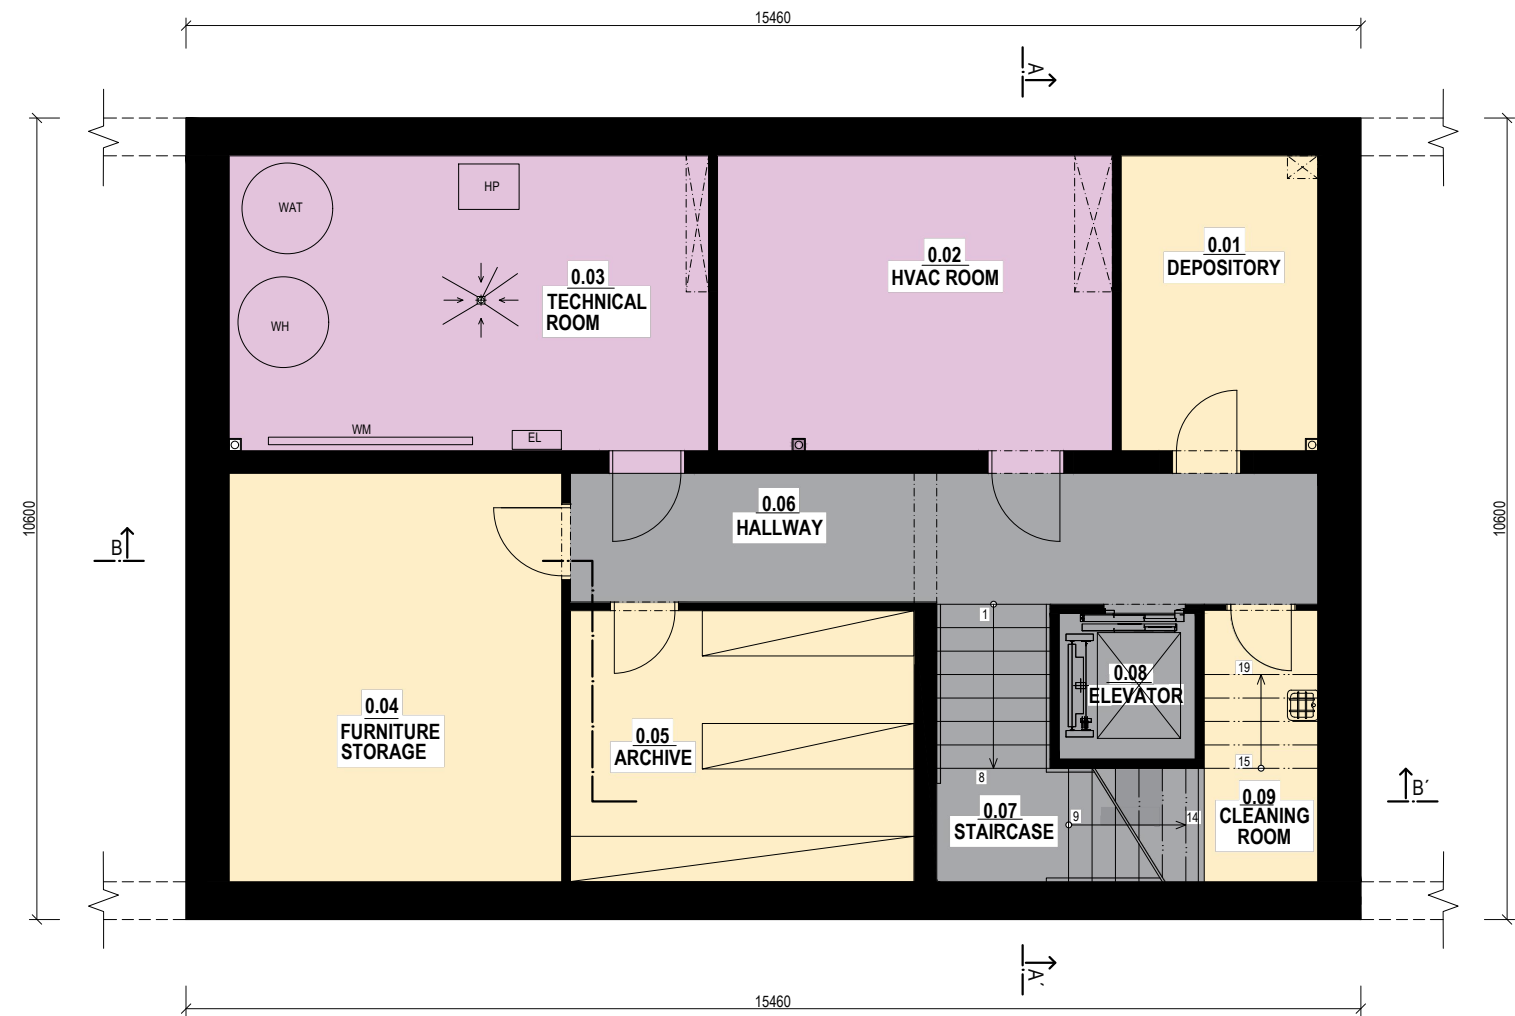

LEGEND OF SYMBOLS


- WALL

STORAGE ZONE
- COMMUNICATION ZONE

TECHNICAL ZONE

SCHEDULE OF ROOMS:

NUMNBER	NAME OF THE ROOM	AREA (m2)
0.01	DEPOSITORY	10.14
0.02	HVAC ROOM	20.38
0.03	TECHNICAL ROOM	24.74
0.04	FURNITURE STORAGE	23.76
0.05	ARCHIVE	16.30
0.06	HALLWAY	16.96
0.07	STAIRCASE	13.95
0.08	ELEVATOR	3.47
0.09	CLEANING ROOM	5.38
SUM OF AREAS		135.09

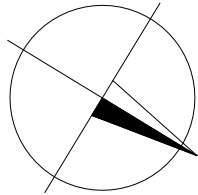

0,000 = 240,24 m.a.s.l., B.H.S. / COORDINATE SYSTEM S-JTSK

COURSE	MASTER'S THESIS	<div> <div>T</div> <div> <div>FAKULTA</div> <div>STAVEBNÍ ústav</div> <div>pozemního stavitelství</div> </div> </div>	
DRAWN BY	BARBORA HUSÁROVÁ		
SUPERVISED BY	ING. JAN MÜLLER, PH.D.		
INVESTOR	-		
LOCATION	POŘADÍ, 687 51 NIVNICE, PARCELS 63, 64, 61, 57		
PROJECT TITLE	MUNICIPAL CENTRE IN NIVNICE		
BUILDING OBJECT	BO 01 MUNICIPAL CENTRE IN NIVNICE	PAPER FORMAT	2xA4
PART	PREPARATION AND STUDY WORKS	DATE	10/2024
DRAWING TITLE:	STUDY OF THE BASEMENT FLOOR PLAN	PROJ. PHASE	DPS
		SCALE	DRAWING NO.
		1:100	S.01