


S.02 FIRST GROUND FLOOR PLAN

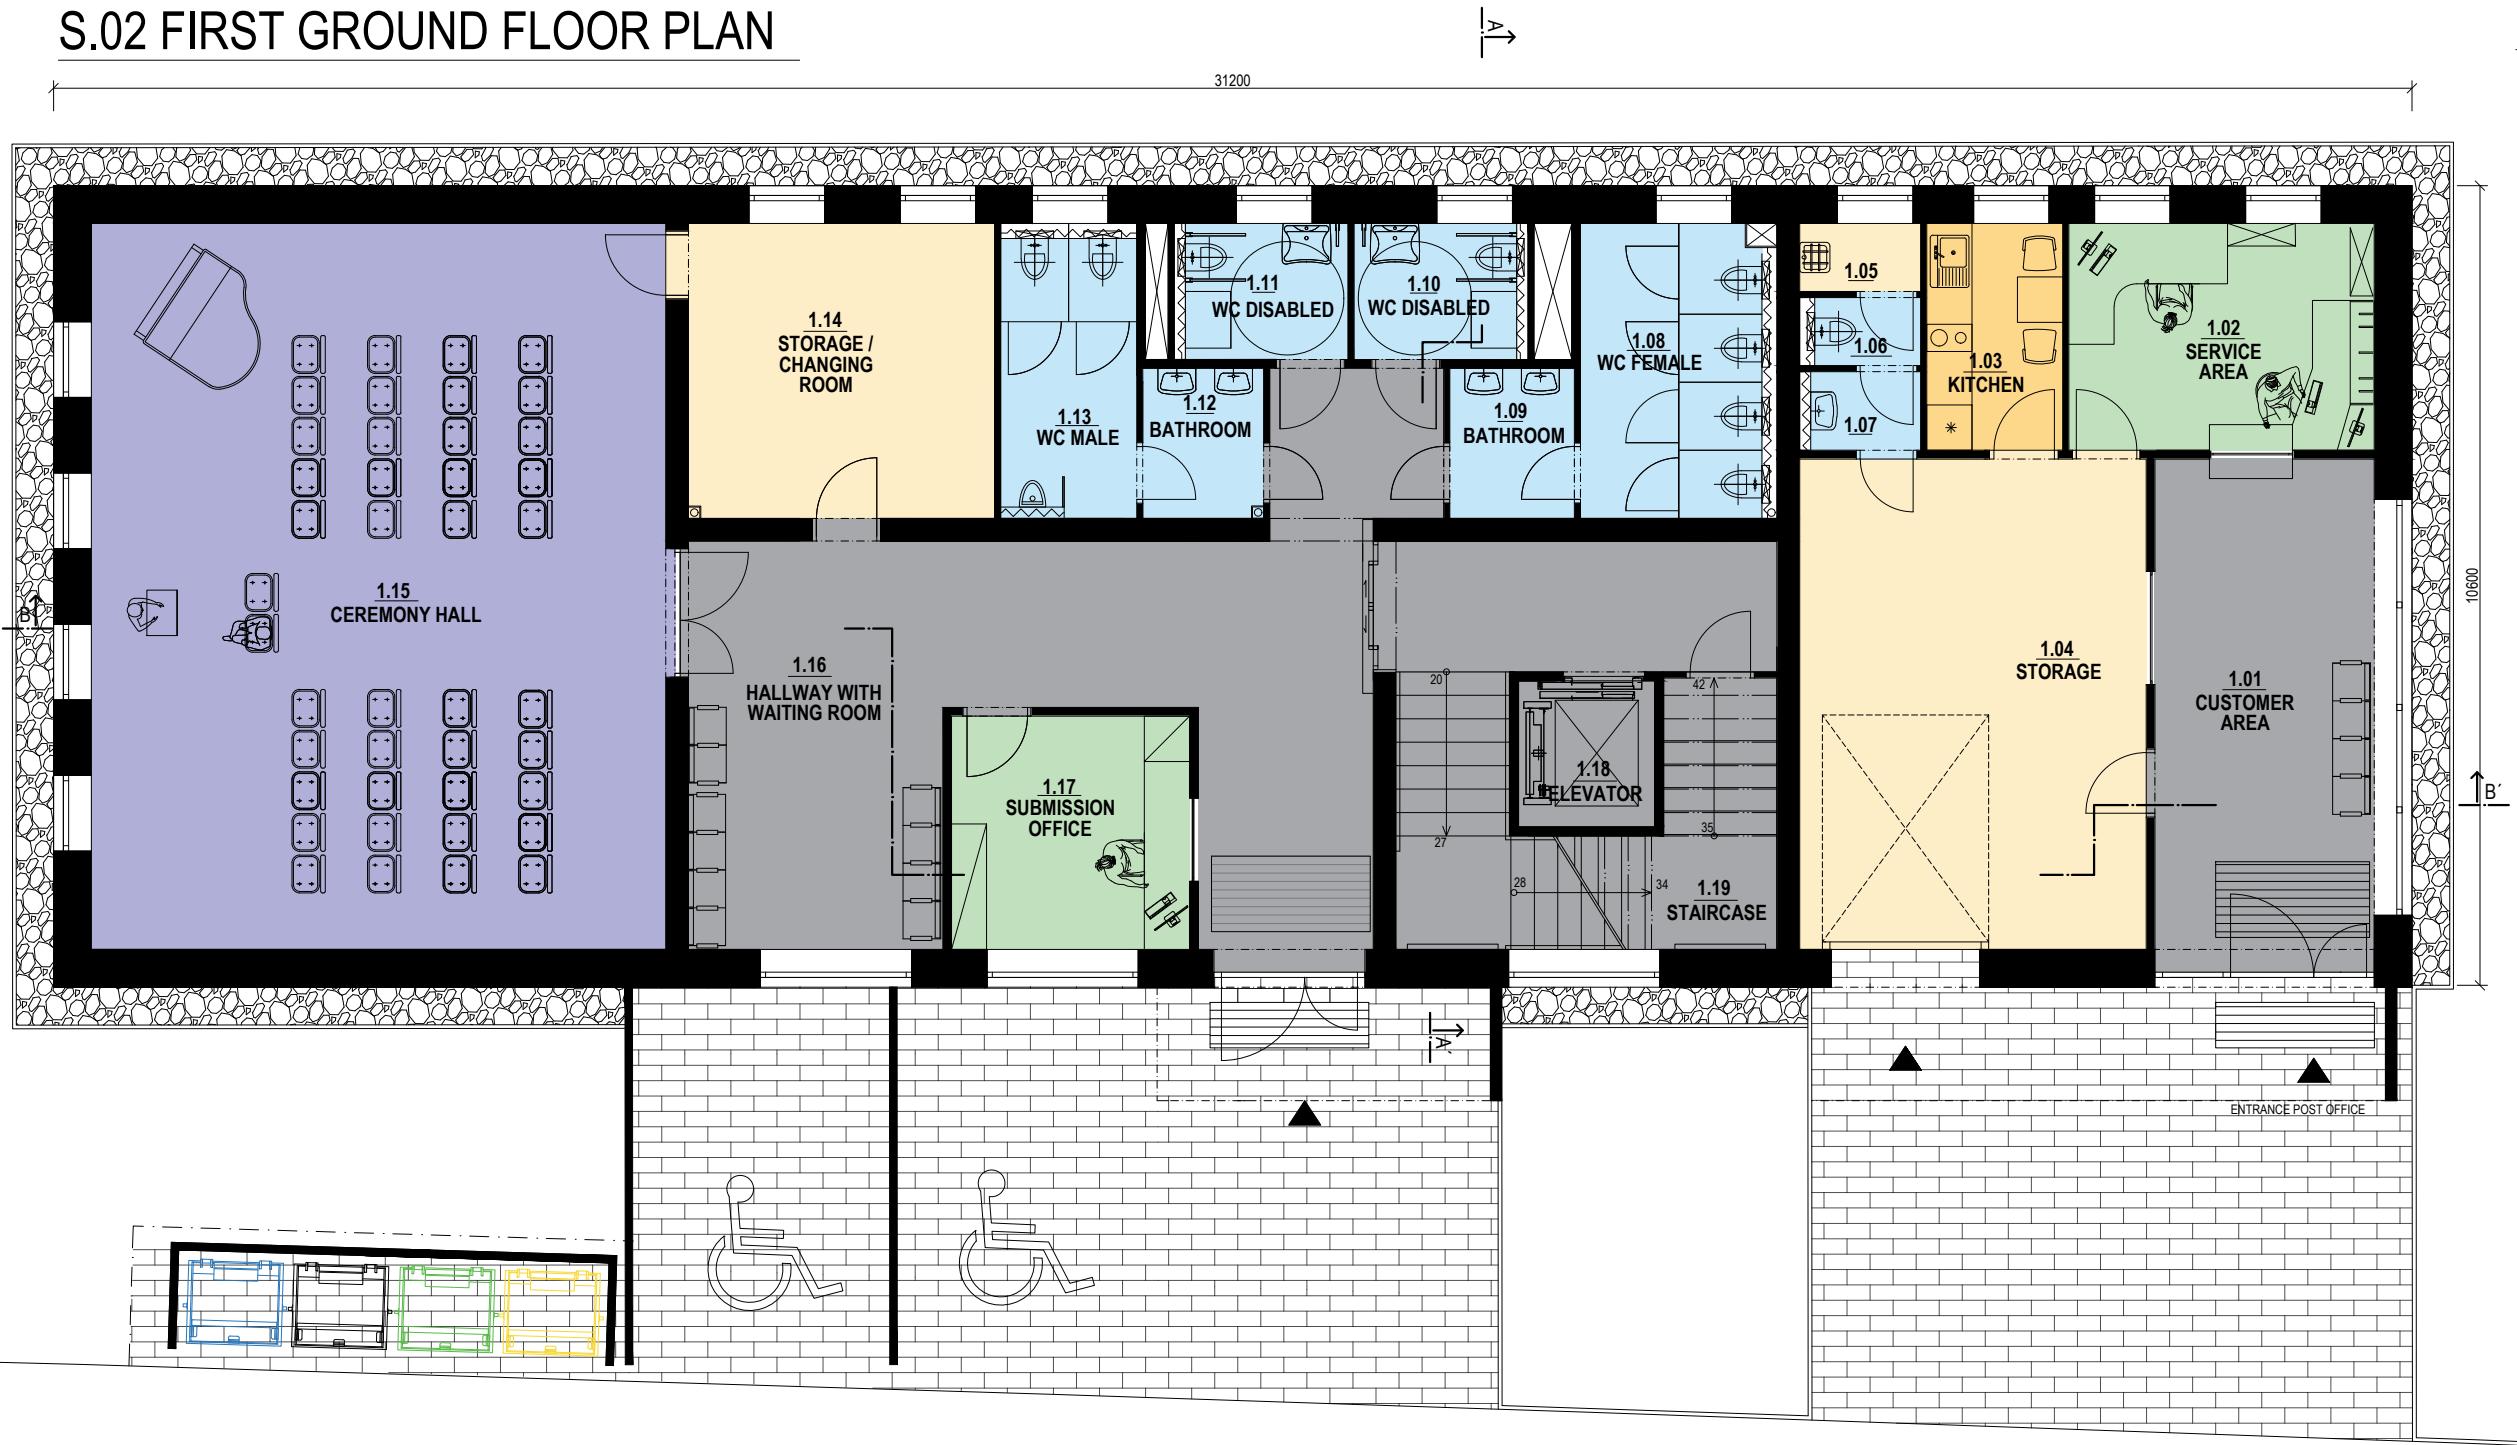


SCHEDULE OF ROOMS:

NUMBER	NAME OF THE ROOM	AREA (m2)
POST OFFICE		
1.01	CUSTOMER AREA	18.80
1.02	SERVICE AREA	12.12
1.03	KITCHEN	5.40
1.04	STORAGE	29.73
1.05	CLEANING ROOM	1.44
1.06	TOILET	1.26
1.07	BATHROOM	1.66
MUNICIPAL HALL		
1.08	WC FEMALE	9.29
1.09	BATHROOM FEMALE	3.27
1.10	WC DISABLED FEMALE	3.87
1.11	WC DISABLED MALE	3.87
1.12	BATHROOM MALE	3.18
1.13	WC MALE	6.66
1.14	STORAGE/CHANGING ROOM	15.79
1.15	CEREMONY HALL	72.96
1.16	HALLWAY WITH WAITING ROOM	52.33
1.17	SUBMISSION OFFICE	9.72
1.18	ELEVATOR	3.47
1.19	STAIRCASE	13.94
SUM OF AREAS		268.76

LEGEND OF SYMBOLS

	WALL		PUBLIC ZONE
	COMMUNICATION ZONE		STORAGE ZONE
	HYGIENIC ZONE		WORKING ZONE
	KITCHEN ZONE		

0,000 = 240,24 m.a.s.l., B.H.S. / COORDINATE SYSTEM S-JTSK

COURSE	MASTER'S THESIS		
DRAWN BY	BARBORA HUSÁROVÁ		
SUPERVISED BY	ING. JAN MÜLLER, PH.D.		
INVESTOR	-		
LOCATION	POŘADÍ, 687 51 NIVNICE, PARCELS 63, 64, 61, 57		
PROJECT TITLE	MUNICIPAL CENTRE IN NIVNICE		
BUILDING OBJECT	BO 01 MUNICIPAL CENTRE IN NIVNICE	PAPER FORMAT	2xA4
PART	PREPARATION AND STUDY WORKS	DATE	10/2024
DRAWING TITLE:	STUDY OF THE FIRST FLOOR PLAN	PROJ. PHASE	DPS
		SCALE	DRAWING NO.
		1:100	S.02