


D.1.1.06 NORTHEAST ELEVATION

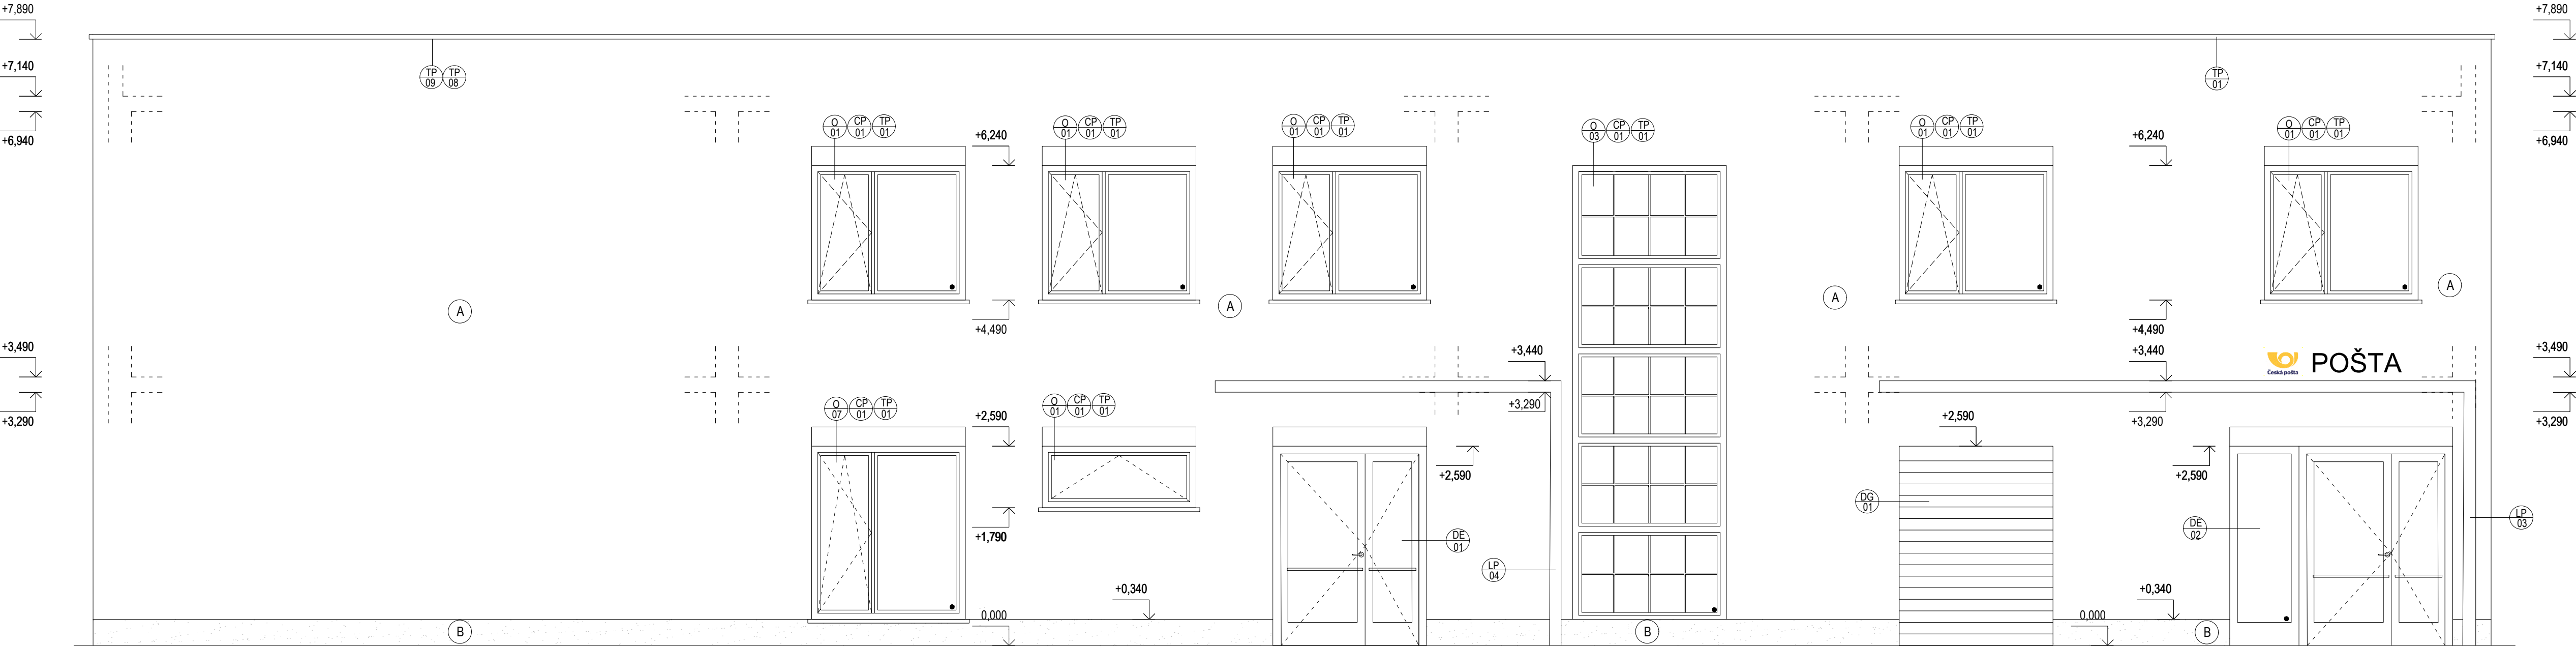

LEGEND OF SYMBOLS:

- (A) THIN-LAYERED PASTY FACADE SILICONE PLASTER, GRAIN SIZE 2,0mm, WHITE COLOUR - RAL 9010
- (B) PLINTH THIN-LAYERED FACADE MOSAIC PLASTER, MARMOLIT, GRAIN SIZE 1,6mm, VESUVIUS COLOUR - GREY
- (CP 0x) CARPENTRY PRODUCTS, SEE LIST OF ELEMENTS
- (TP 0x) TINSMITH PRODUCTS, SEE LIST OF ELEMENTS
- (LP 0x) LOCKSMITH PRODUCTS, SEE LIST OF ELEMENTS
- (O 0x) EXTERNAL OPENING, SEE LIST OF ELEMENTS
- (DE 0x) EXTERNAL DOORS, SEE LIST OF ELEMENTS
- (DG 0x) GARAGE DOORS, SEE LIST OF ELEMENTS

0,000 =240,24		m.a.s.l., B.H.S. / COORDINATE SYSTEM S-JTSK	
COURSE	DIPLOMA THESIS	<div><div><div>T</div></div><div><div>FAKULTA</div><div>STAVEBNÍ</div><div>ÚSTAV</div><div>pozemního stavitelství</div></div></div>	
DRAWN BY	BARBORA HUSÁROVÁ		
SUPERVISED BY	ING. JAN MÜLLER PH.D.		
INVESTOR			
LOCATION	POŘADÍ, 687 51 NIVNICE, PARCELS No. 65, 64, 63, 61 ,57		
PROJECT TITLE	MUNICIPAL CENTRE IN NIVNICE		
BUILDING OBJECT	BO 01 MUNICIPAL CENTRE	PAPER FORMAT	735x297
PART	D.1.1 ARCHITECTURAL BUILDING SOLUTION	DATE	01/2025
DRAWING TITLE:	NORTHEAST ELEVATION	PROJ. PHASE	DPS
		SCALE	DRAWING NO.
		1:50	D.1.1.06