


D.1.1.07 SOUTHWEST ELEVATION

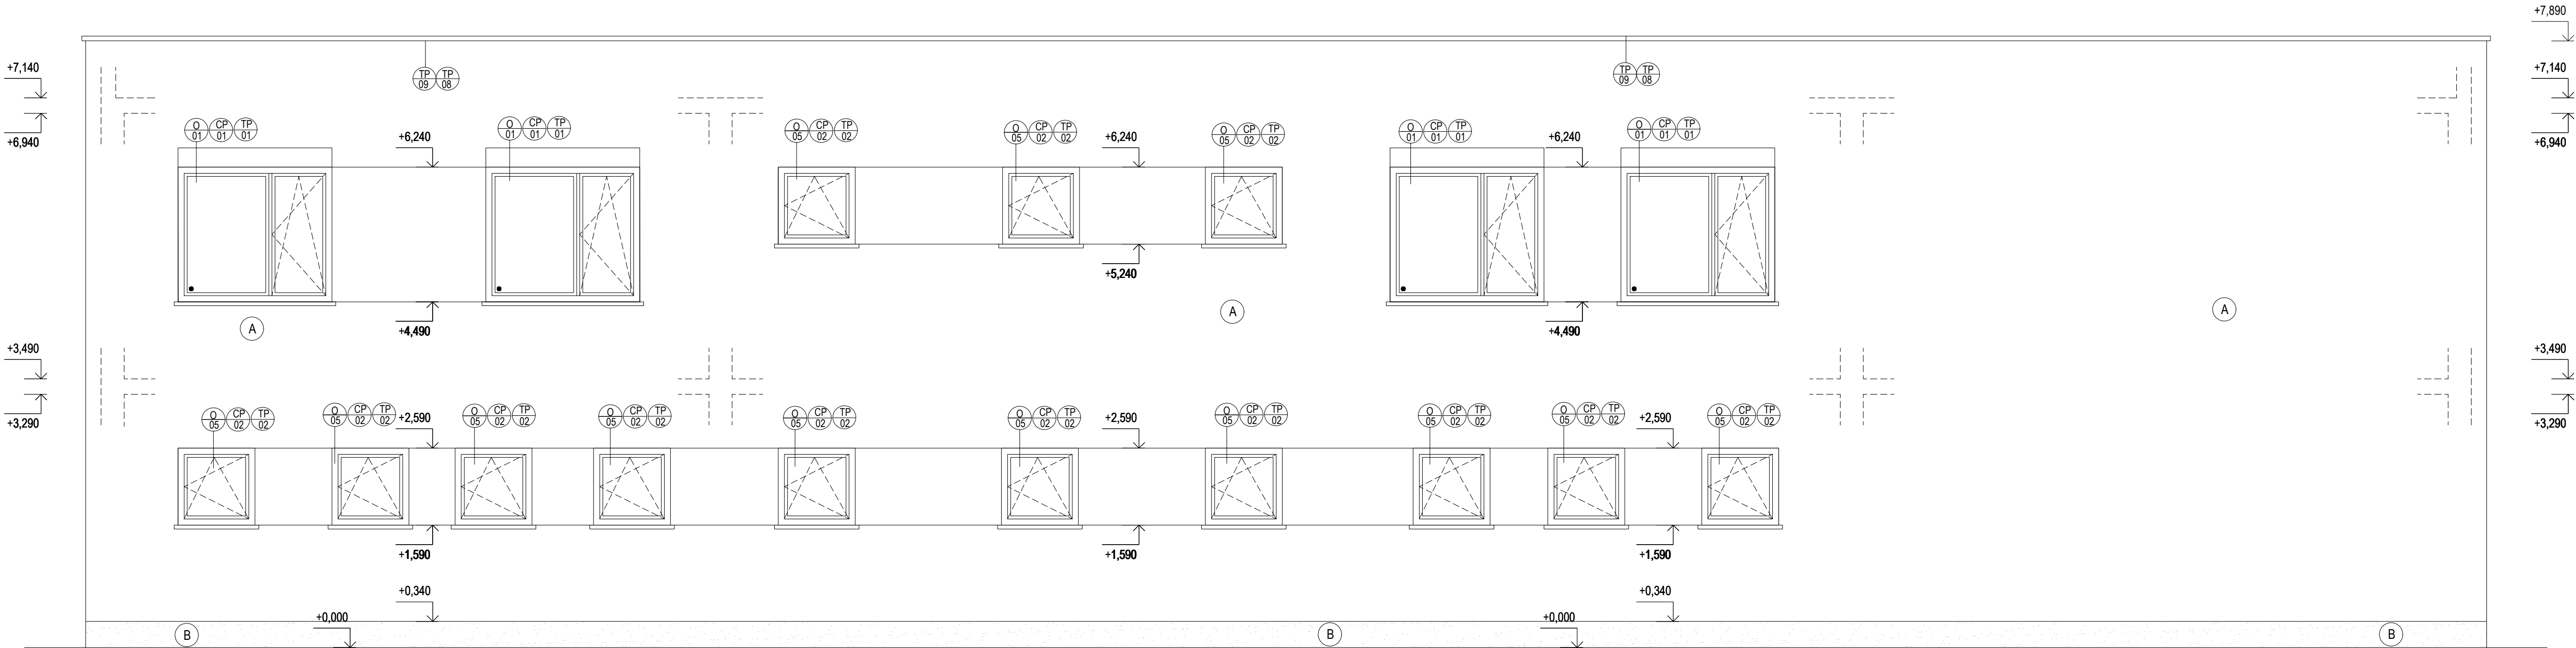

LEGEND OF SYMBOLS:

- (A) THIN-LAYERED PASTY FACADE SILICONE PLASTER, GRAIN SIZE 2,0mm, WHITE COLOUR - RAL 9010
- (B) PLINTH THIN-LAYERED FACADE MOSAIC PLASTER, MARMOLIT, GRAIN SIZE 1,6mm, VESUVIUS COLOUR - GREY
- (CP 0x) CARPENTRY PRODUCTS, SEE LIST OF ELEMENTS
- (TP 0x) TINSMITH PRODUCTS, SEE LIST OF ELEMENTS
- (LP 0x) LOCKSMITH PRODUCTS, SEE LIST OF ELEMENTS
- (O 0x) EXTERNAL OPENING, SEE LIST OF ELEMENTS
- (DE 0x) EXTERNAL DOORS, SEE LIST OF ELEMENTS
- (DG 0x) GARAGE DOORS, SEE LIST OF ELEMENTS

0,000 =240,24		m.a.s.l., B.H.S. / COORDINATE SYSTEM S-JTSK	
COURSE	DIPLOMA THESIS		
DRAWN BY	BARBORA HUSÁROVÁ		
SUPERVISED BY	ING. JAN MÜLLER PH.D.		
INVESTOR			
LOCATION	POŘADÍ, 687 51 NIVNICE, PARCELS No. 65, 64, 63, 61 ,57		
PROJECT TITLE	MUNICIPAL CENTRE IN NIVNICE		
BUILDING OBJECT	BO 01 MUNICIPAL CENTRE		
PART	D.1.1 ARCHITECTURAL BUILDING SOLUTION		
DRAWING TITLE:	SOUTHWEST ELEVATION		

	PAPER FORMAT	735x297	
	DATE	01/2025	
	PROJ. PHASE	DPS	
SCALE	1:50	DRAWING NO.	D.1.1.07