



North elevation

1:100

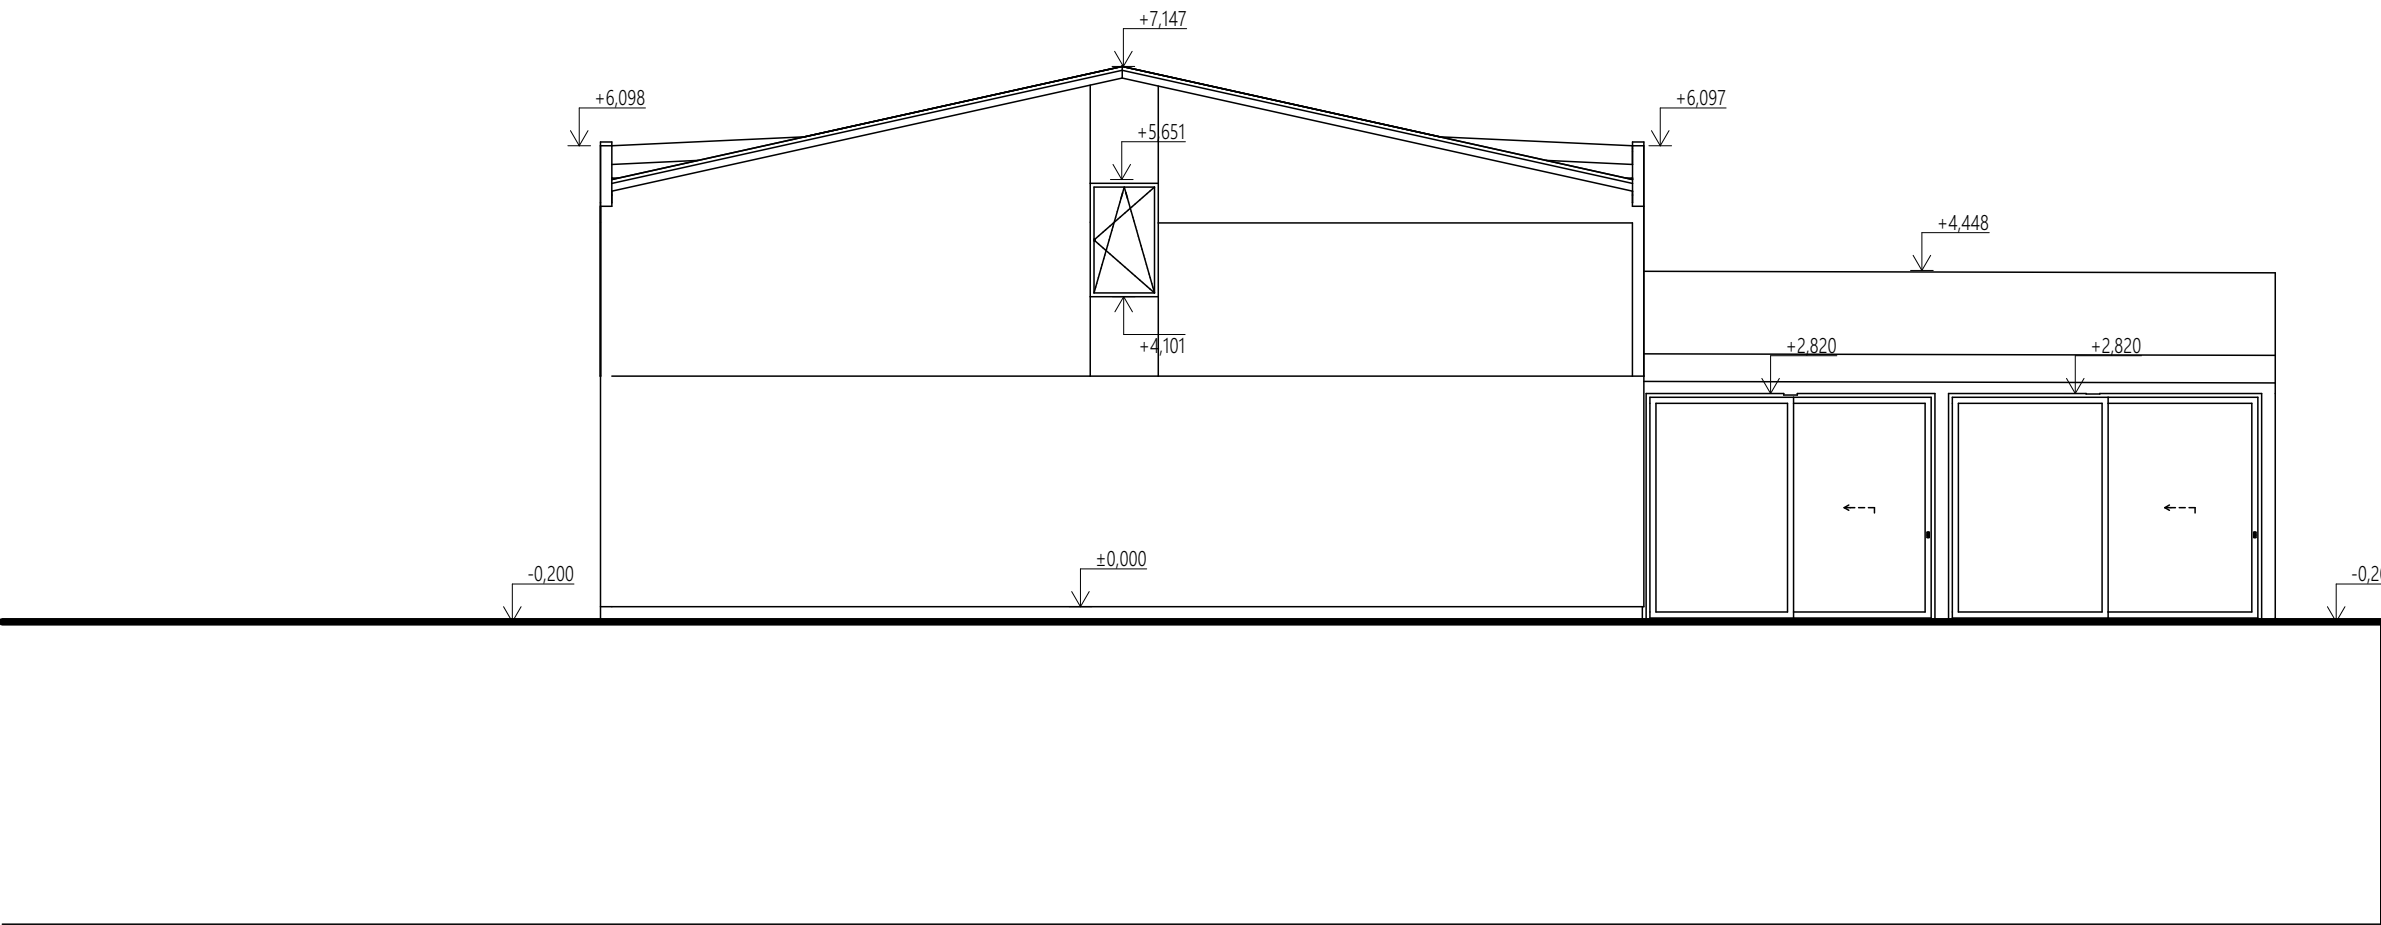

South elevation

1:100

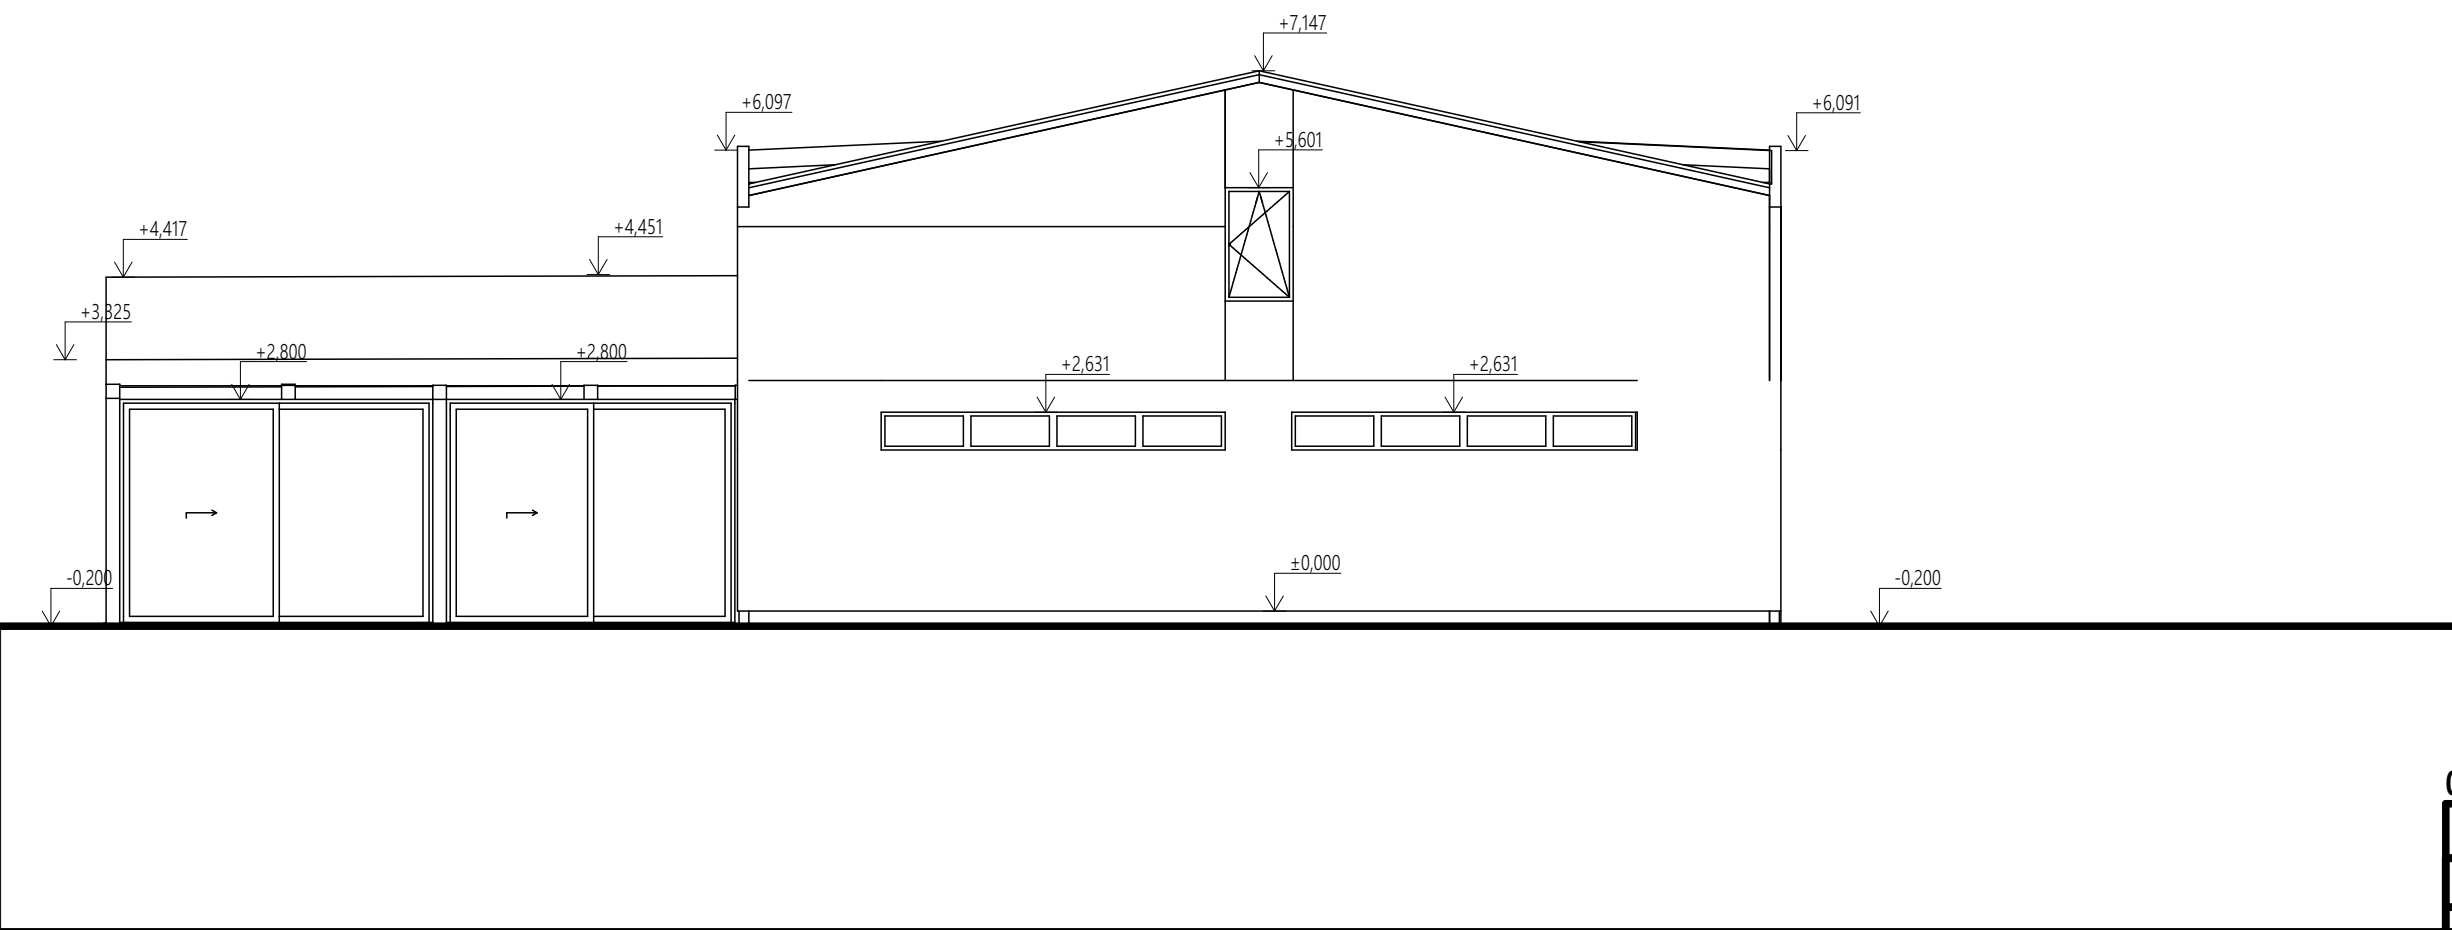

| | | | |
|-----------------|-------------------------------------|---|-------------|
| 0,000 = 395,100 | | m.a.s.l., B.H.S. / COORDINATE SYSTEM S-JTSK | |
| COURSE | BACHELOR'S THESIS | <div><div>T</div><div>FAKULTA STAVEBNÍ Ústav pozemního stavitelství</div></div> | |
| DRAWN BY | ŠIMON MADZIK | | |
| SUPERVISED BY | Ing. JAN MÜLLER, Ph.D. | | |
| INVESTOR | - | | |
| LOCATION | PASOHLÁVKY, 691 22, PARCEL 3163/596 | | |
| PROJECT TITLE | GUESTHOUSE IN PASOHLÁVKY | | |
| BUILDING OBJECT | BO 01 GUESTHOUSE IN PASOHLÁVKY | PAPER FORMAT | 8xA4 |
| PART | PREPARATION AND STUDY WORKS | DATE | 10/2022 |
| DRAWING TITLE : | STUDY OF NORTH AND SOUTH VIEW | PROJ. PHASE | DPS |
| | | SCALE 1:50 | DRAWING NO. |