



East elevation

1:50

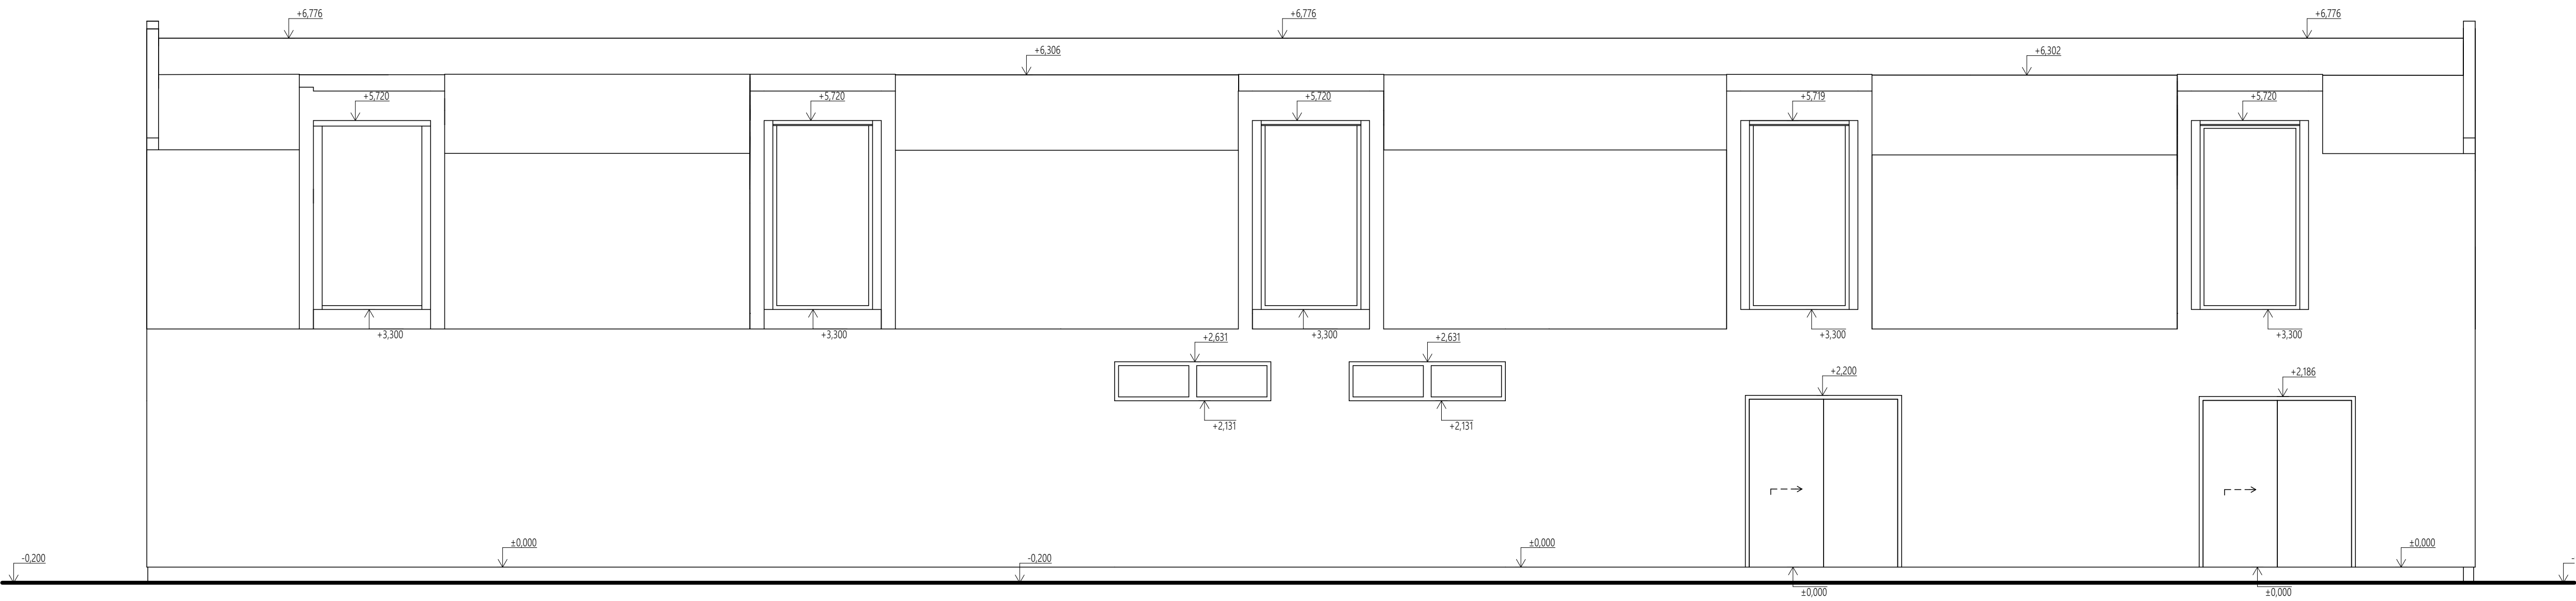

West elevation

1:50

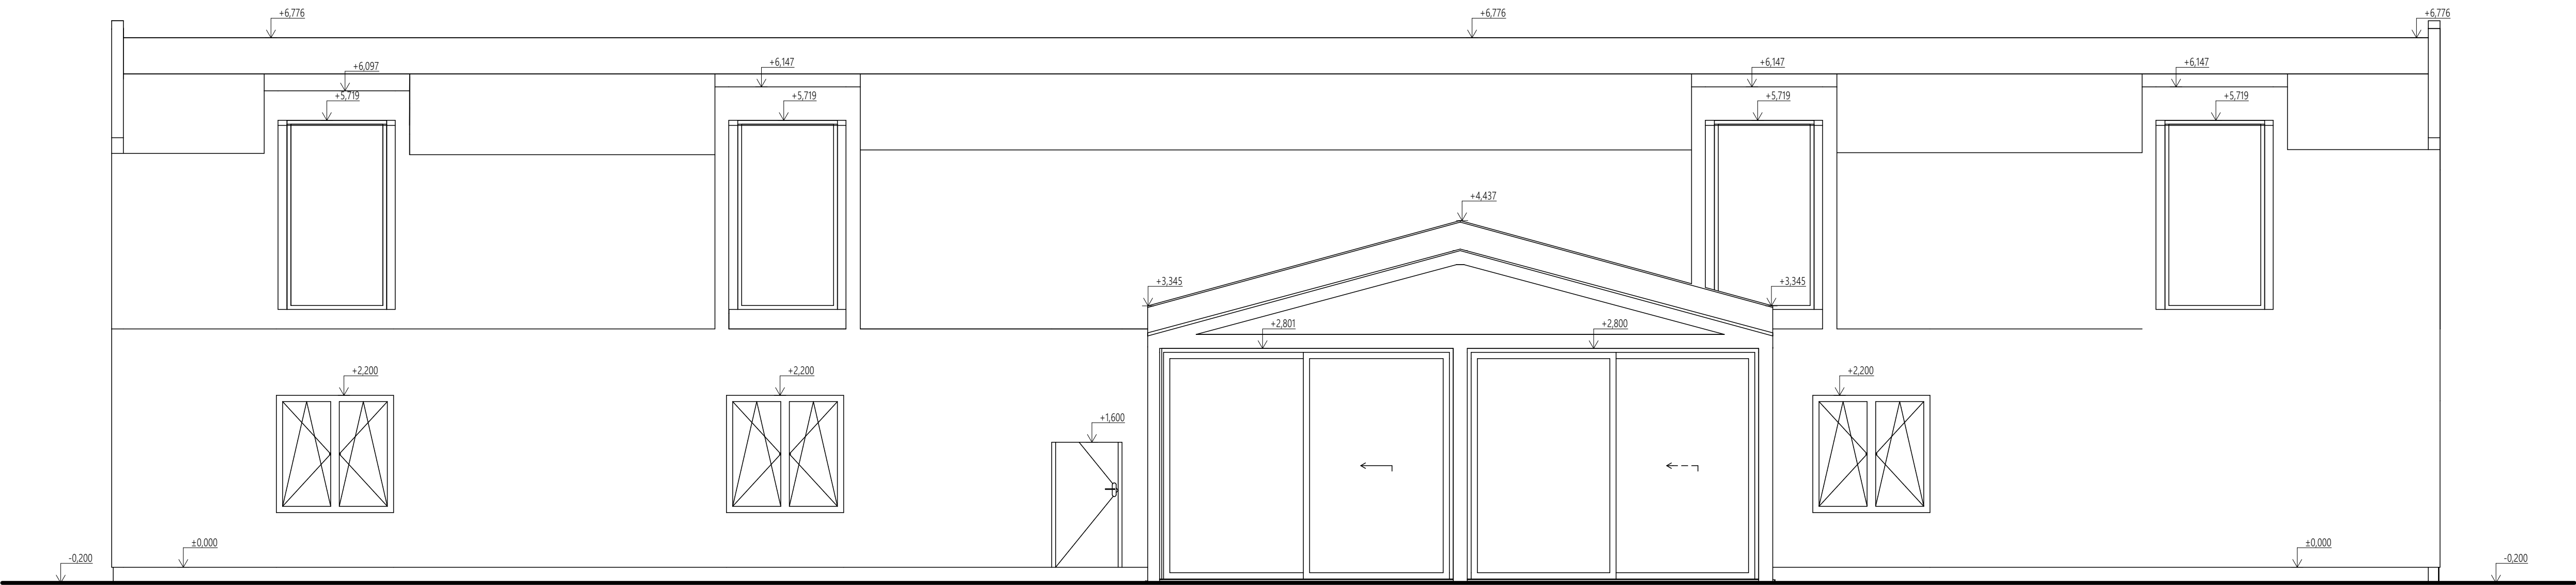

0.000 = 395.100		m.a.s.l., B.H.S. / COORDINATE SYSTEM S-JTSK	
COURSE	BACHELOR'S THESIS	<div><div>T</div><div>FAKULTA STAVEBNÍ Ústav pozemního stavitelství</div></div>	
DRAWN BY	ŠIMON MADZIK		
SUPERVISED BY	Ing. JAN MÜLLER, Ph.D.		
INVESTOR	-		
LOCATION	PASOHLÁVKY, 691 22, PARCEL 3163/596		
PROJECT TITLE	GUESTHOUSE IN PASOHLÁVKY		
		PAPER FORMAT	8xA4
BUILDING OBJECT	BO 01 GUESTHOUSE IN PASOHLÁVKY	DATE	10/2022
PART	PREPARATION AND STUDY WORKS	PROJ. PHASE	DPS
DRAWING TITLE :	STUDY OF EAST AND WEST VIEWS	SCALE	1:50
		DRAWING NO.	