



North elevation

1:100

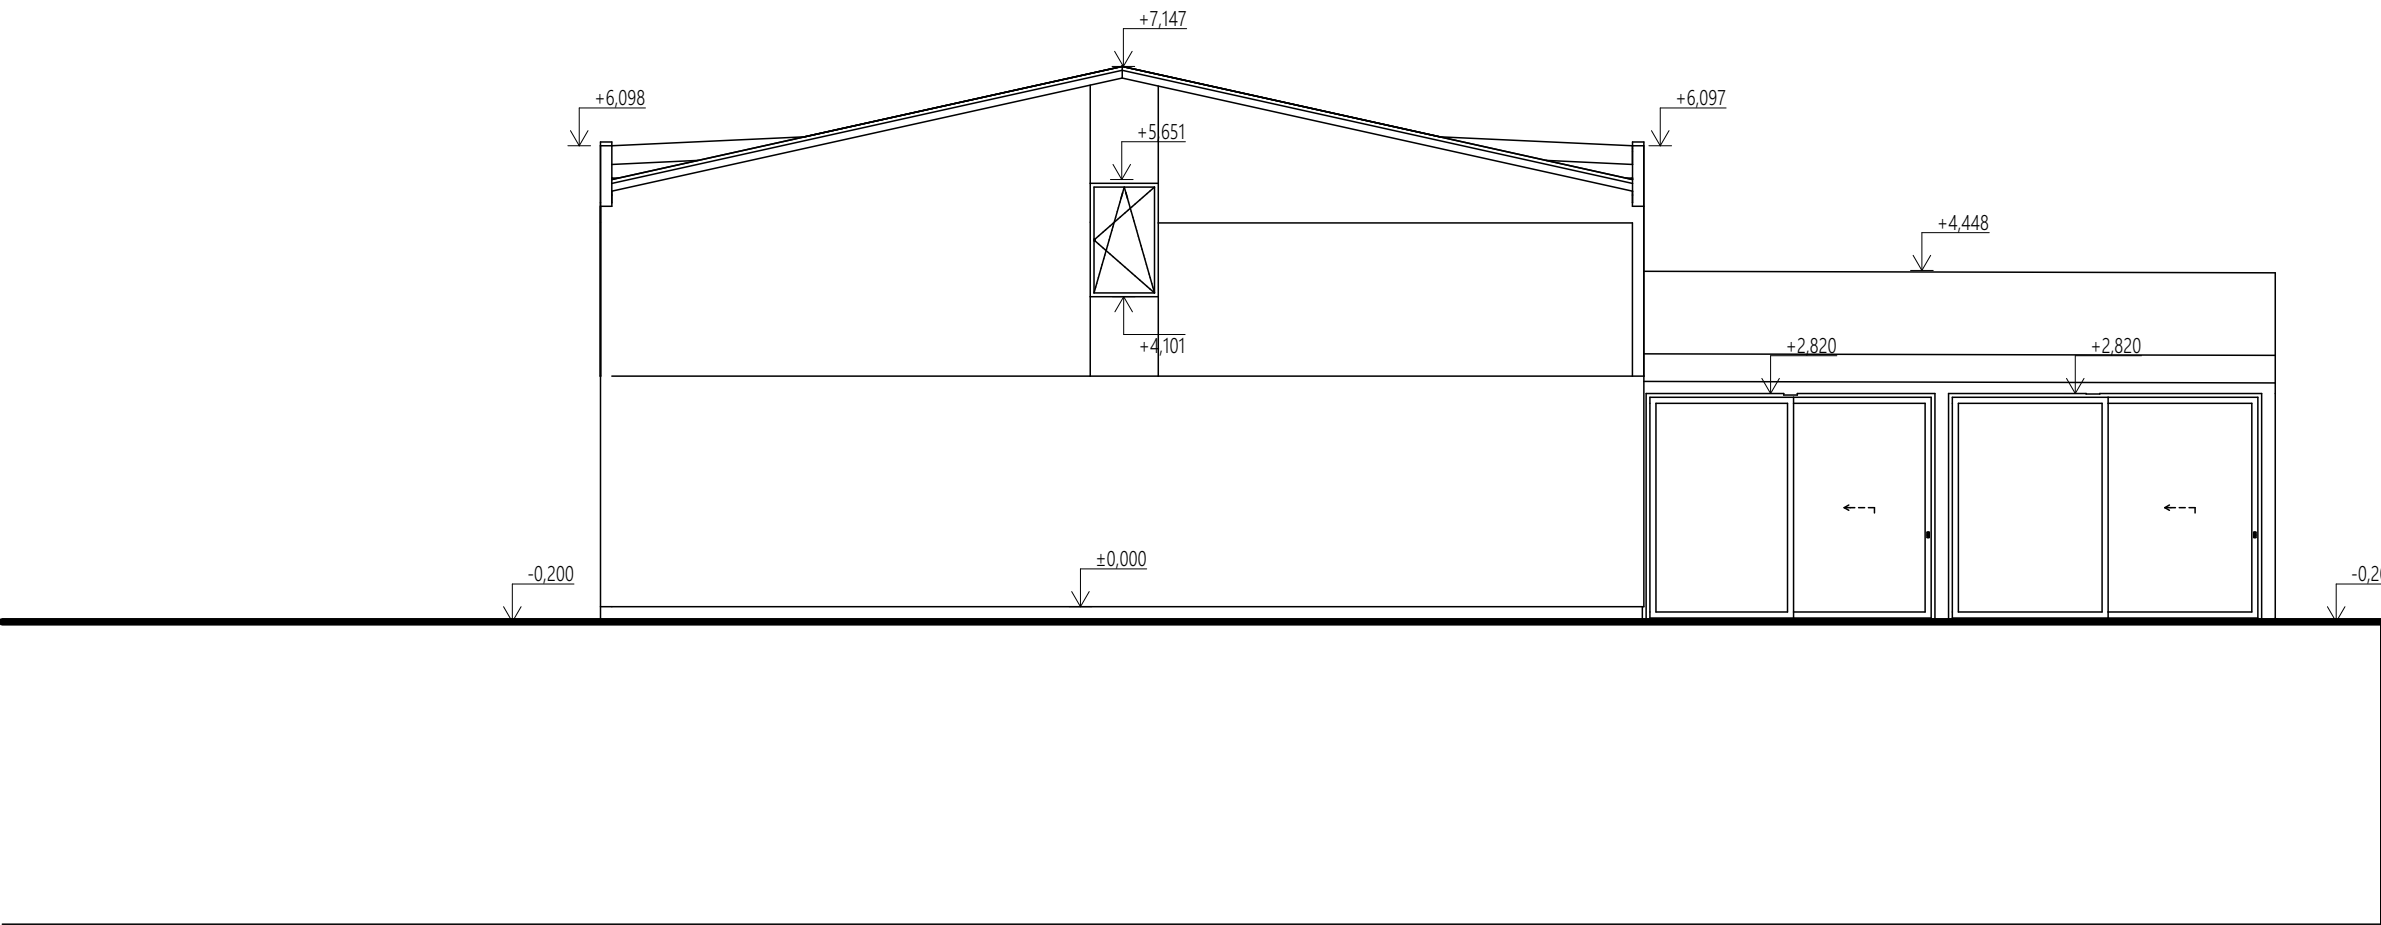

South elevation

1:100

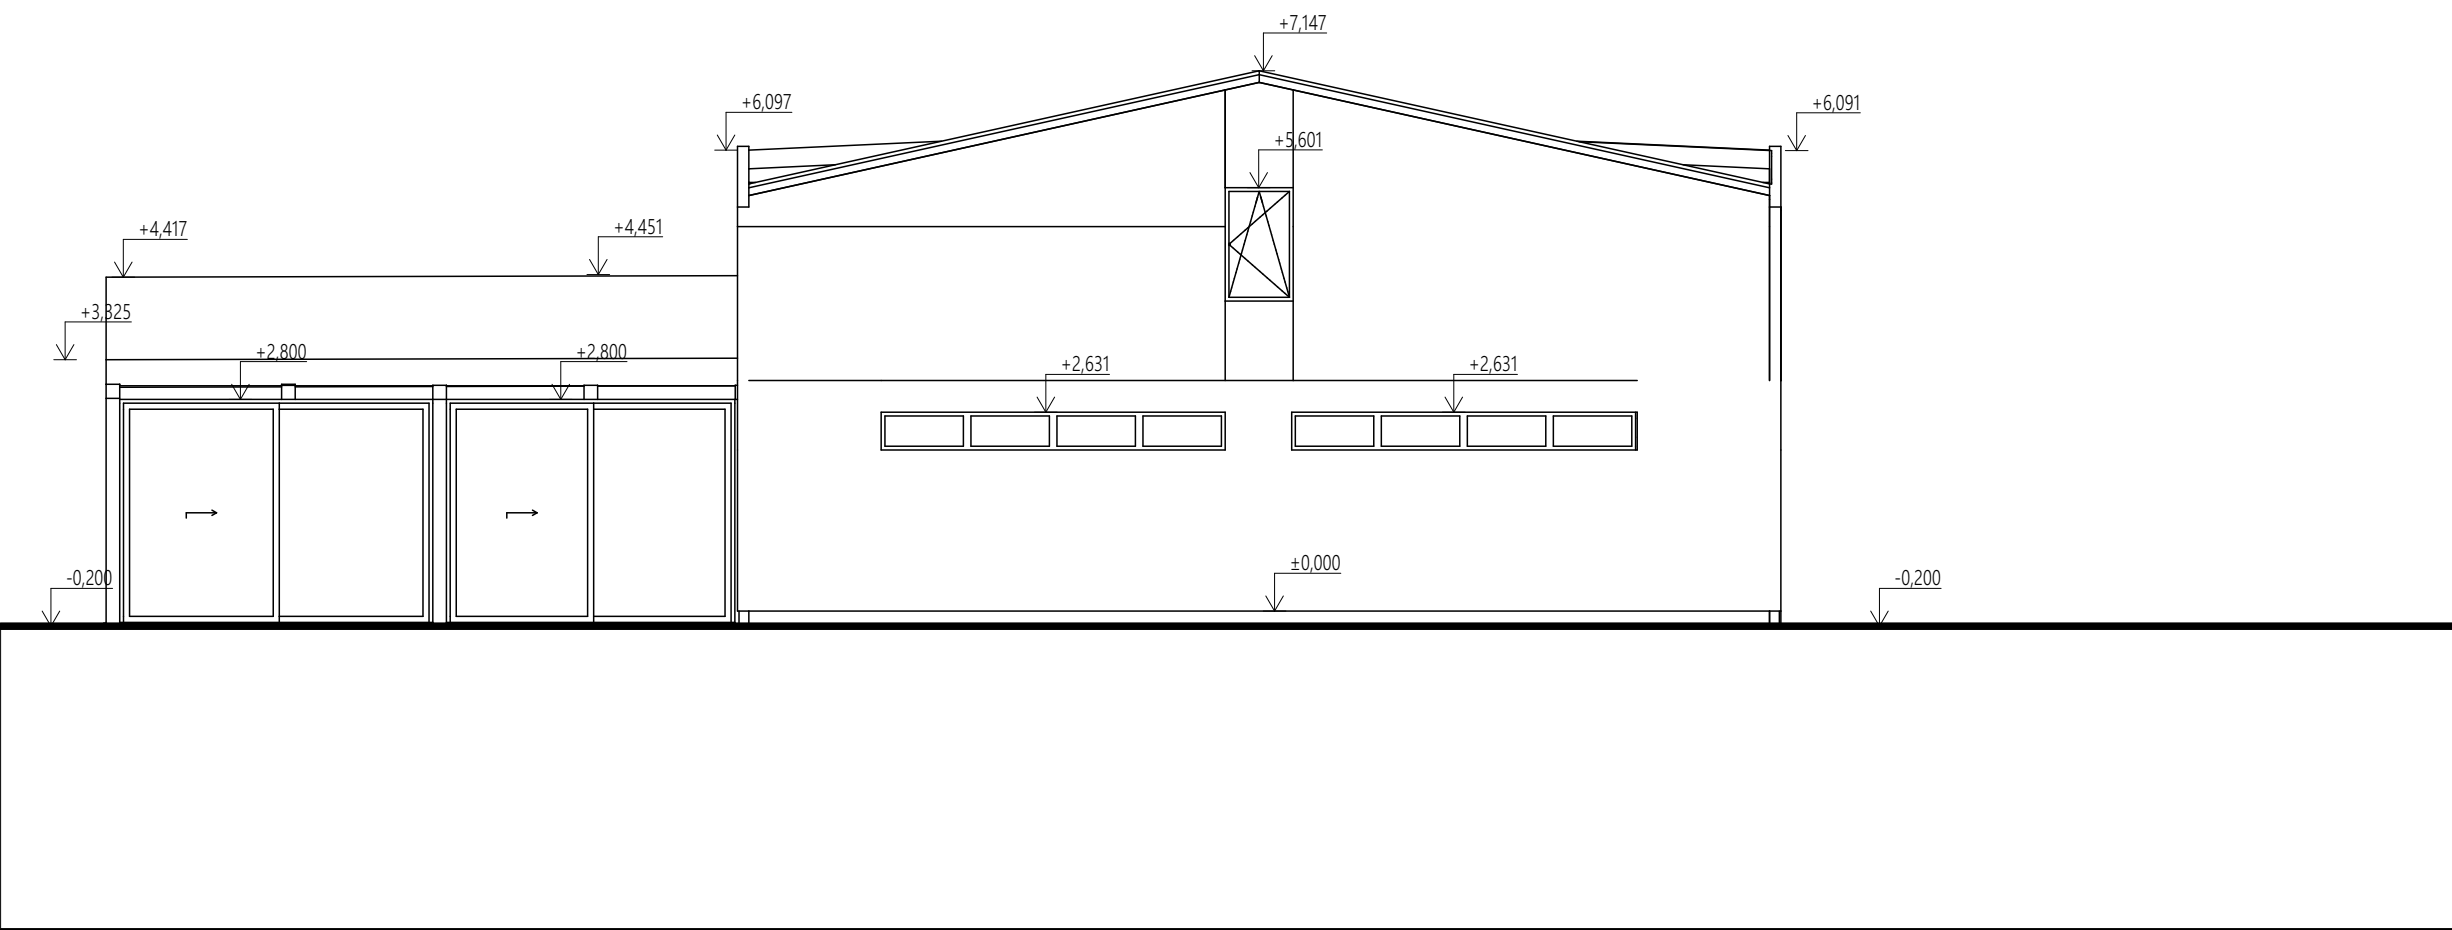

0,000 = 395,100		m.a.s.l., B.H.S. / COORDINATE SYSTEM S-JTSK	
COURSE	BACHELOR'S THESIS	<div><div>T</div><div>FAKULTA STAVEBNÍ ústav pozemního stavitelství</div></div>	
DRAWN BY	ŠIMON MADZIK		
SUPERVISED BY	Ing. JAN MÜLLER, Ph.D.		
INVESTOR	-		
LOCATION	PASOHLÁVKY, 691 22, PARCEL 3163/596		
PROJECT TITLE	GUESTHOUSE IN PASOHLÁVKY		
BUILDING OBJECT	BO 01 GUESTHOUSE IN PASOHLÁVKY	PAPER FORMAT	8xA4
PART	D.1.1 ARCHITECTURAL BUILDING SOLUTION	DATE	10/2022
DRAWING TITLE :	NORTH AND SOUTH VIEW	PROJ. PHASE	DPS
		SCALE 1:50	DRAWING NO.