



NORTH 1:100

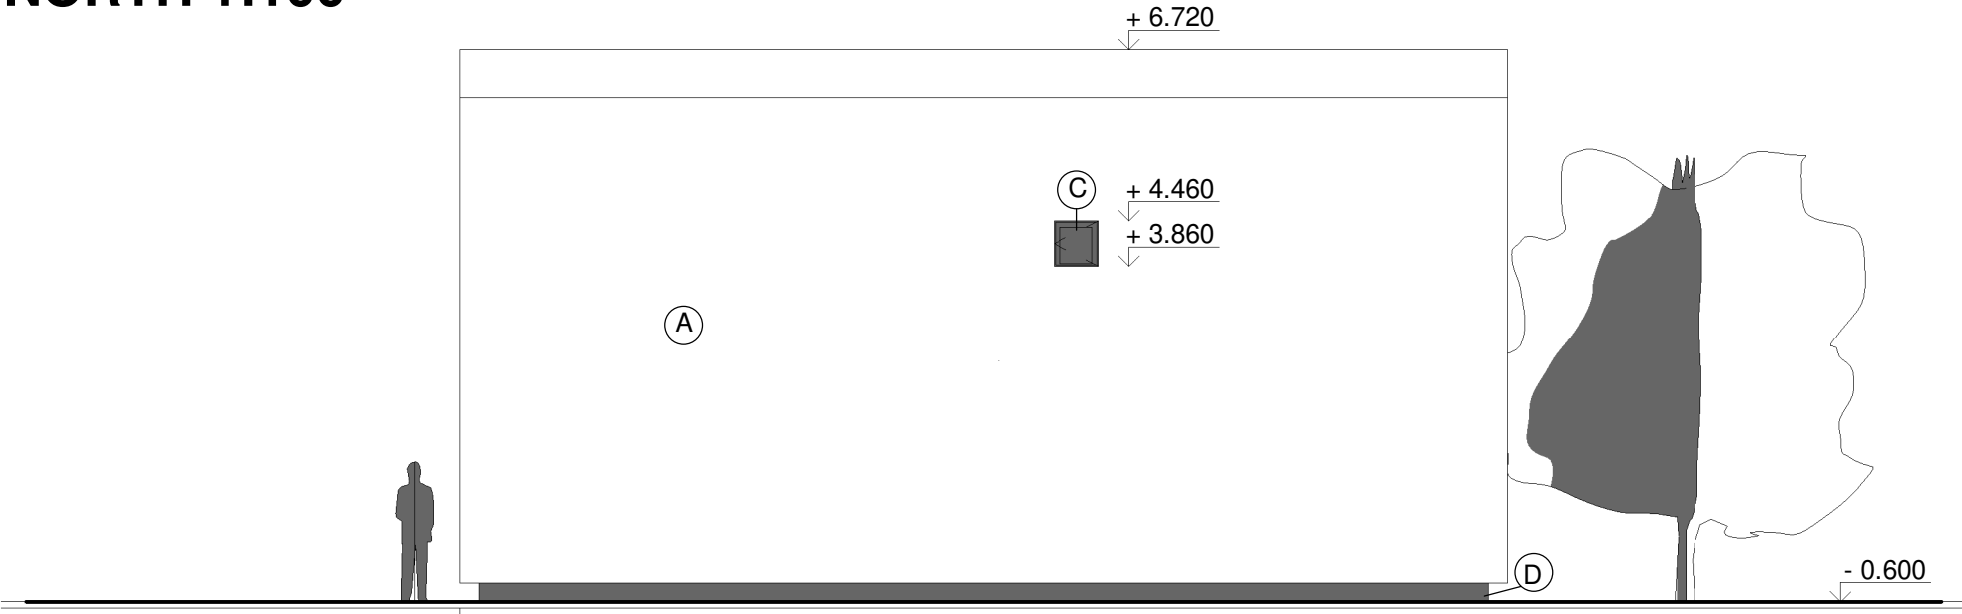

WEST 1:100

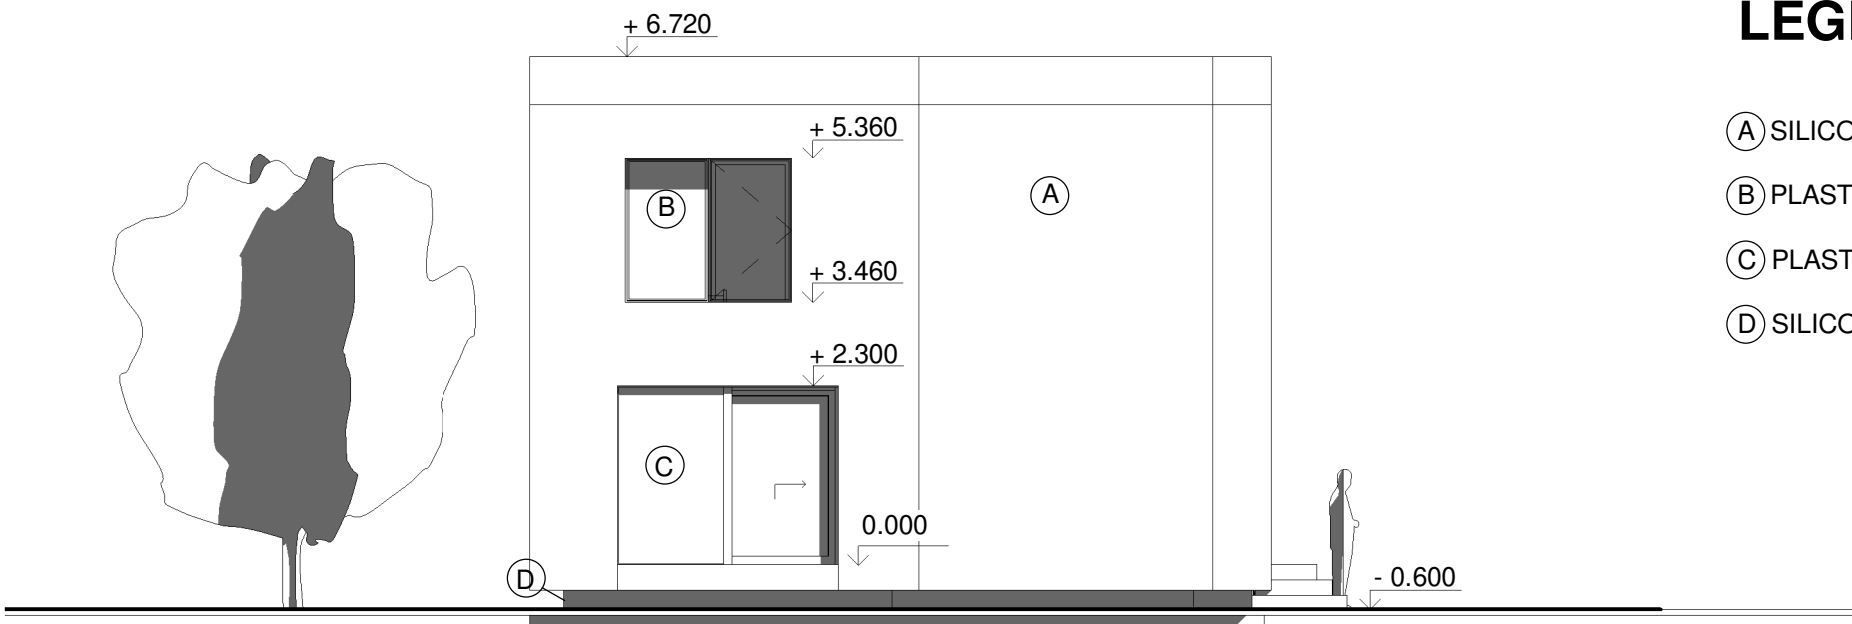

LEGEND OF MATERIALS

- (A) SILICONE-RESIN BOUND FINISH RENDER GRAIN 1.5 mm, COLOR WHITE
- (B) PLASTIC WINDOW, FRAME COLOR ANTHRACITE
- (C) PLASTIC SLIDING DOORS, FRAME COLOR ANTHRACITE
- (D) SILICONE-RESIN BOUND FINISH RENDER GRAIN 1.5 mm, COLOR GREY

0.000 = 292.115 m.a.s.l., B.p.v COORDINATE SYSTEM S-JTSK

Project	BACHELOR THESIS		<div><div>T</div><div>FAKULTA STAVEBNÍ ústav pozemního stavitelství</div></div>	
Drawn by	Dávid Lendák			
Checked by	Ing. František Vajkay, Ph.D.			
Constructor	Dávid Lendák, Helcmanovce 101			
Address	612 00 Brno-Královo Pole / parcel no. 251/6			
Building name	DETACHED FAMILY RESIDENCE			
Building object	S0 01 – FAMILY HOUSE		Size	2x A4
Stage	Preparation and study		Date	11/21/2017
Content	NORTH AND WEST ELEVATION		Stage of PD	DPS
			SCALE 1 : 100	NO. S.04