


SOUTH ELEVATION

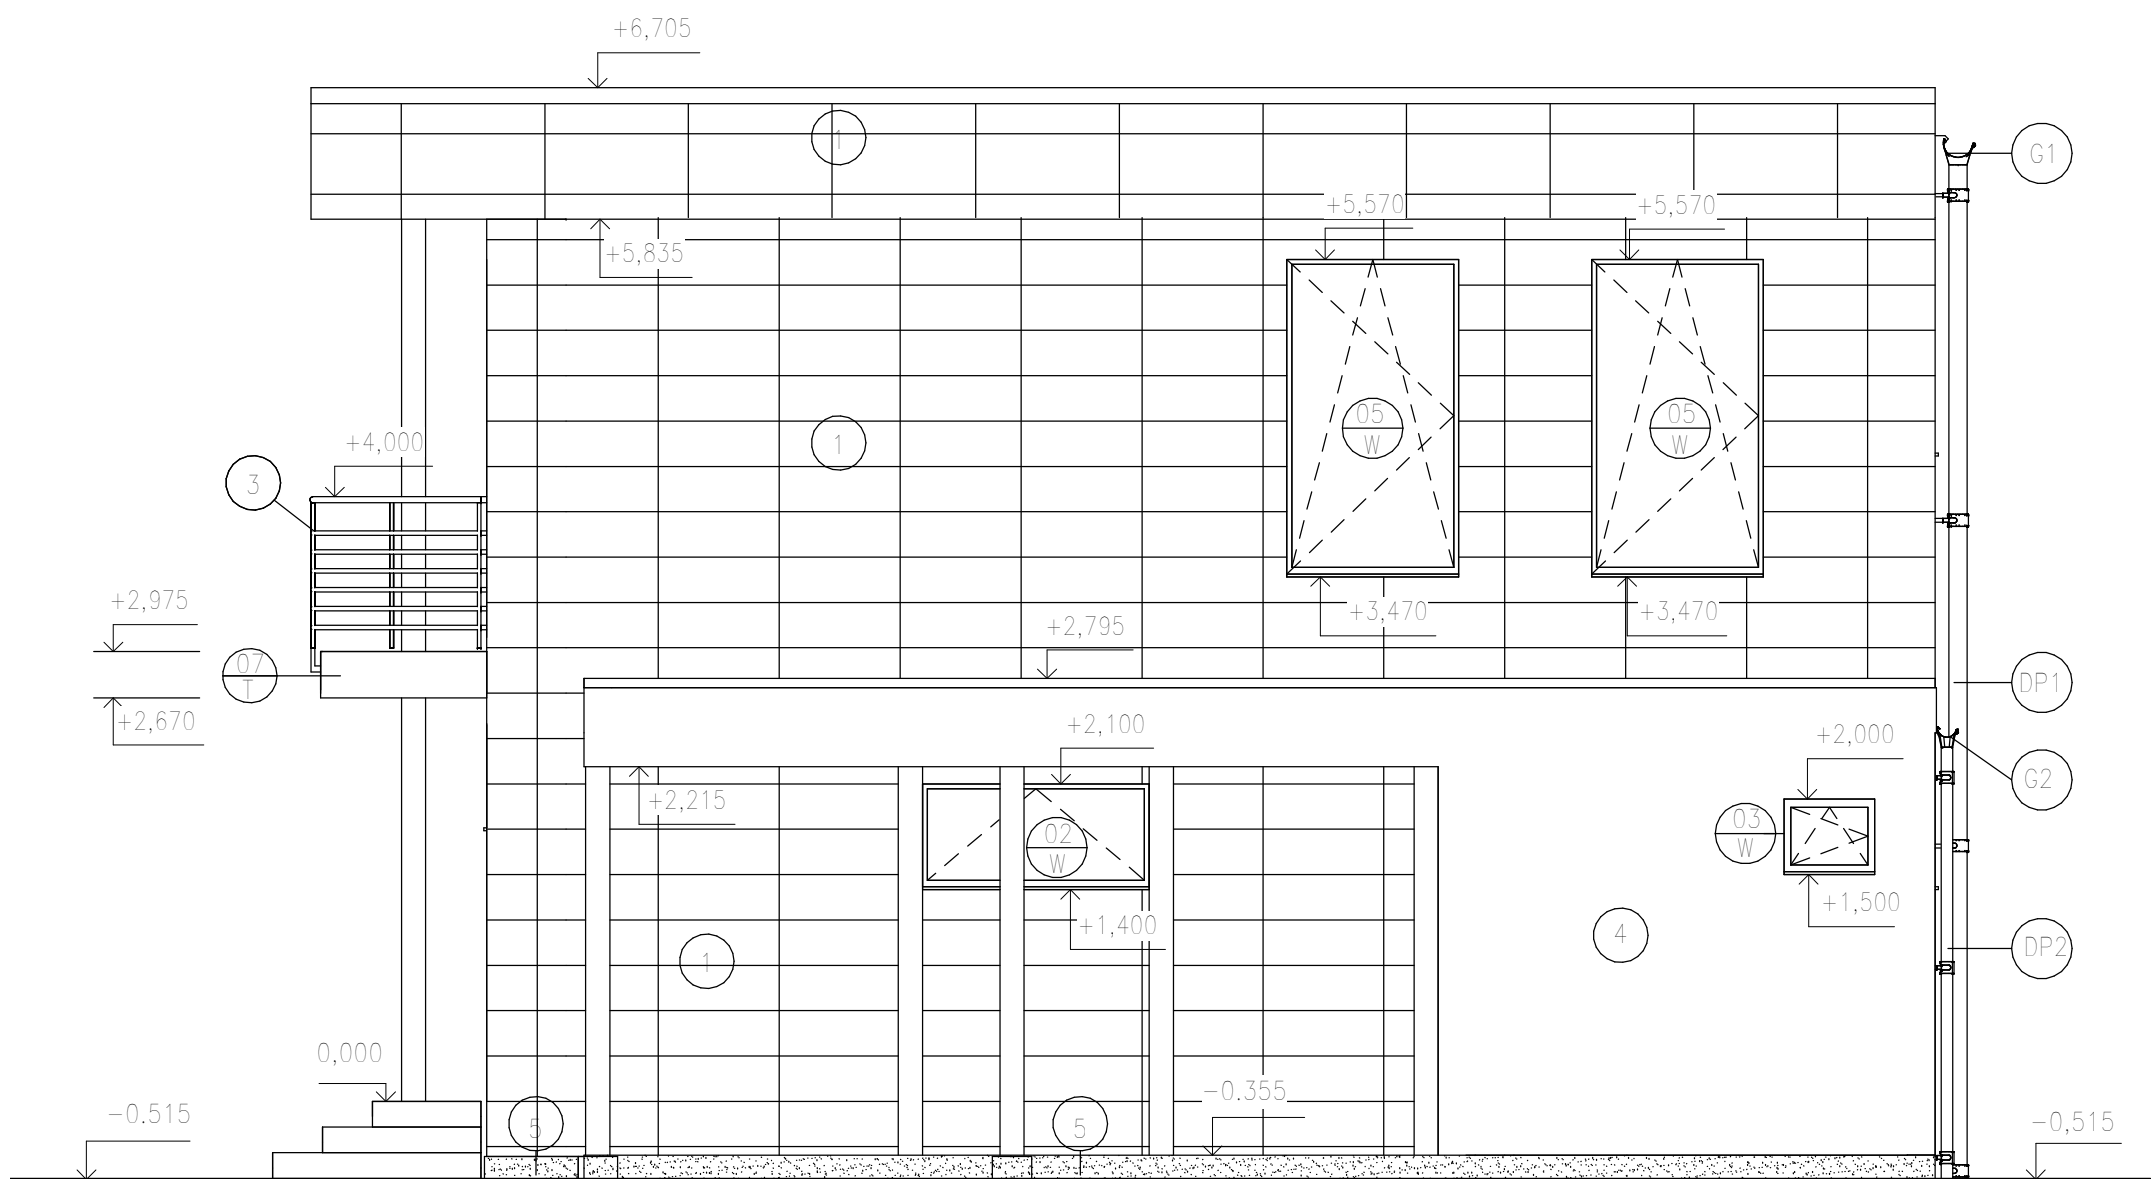


EAST ELEVATION



- 1 EQUITONE PICTURA FIBER CEMENT FACADE, TH. 8 MM, COLOR PORCELAIN
- 2 COMPOSITE FACADE FROM TIMBER MAX T138, COLOR BROWN
- 3 STEEL EXTERNAL RAILING, ANCHORED TO THE FLOOR AND WALL
- 4 EXTERNAL PLASTER CEMIX ACRILIC, COLOR WHITE
- 5 EXTERNAL PLASTER BAUNIT MOSAICTOP
- DP1 STEEL DOWNPIPE SYSTEM, BLACK
- DP2 STEEL DOWNPIPE SYSTEM, BLACK
- 01 W - 08 W SEE LIST OF WINDOWS
- 01 DE EXTERNAL PLASTIC DOOR, COLOR ANTHRACITE
- 02 DE EXTERNAL ENTRY PLASTIC DOOR, COLOR ANTHRACITE
- 07 STEEL FLASHING, COLOR ANTHRACITE
- G1 GUTTER LINDAB R 190 HIGH BUILD POLYESTER, COLOR ANTHRACITE
- G2 GUTTER LINDAB R 125 HIGH BUILD POLYESTER, COLOR ANTHRACITE

0.000 = 292.115 m.a.s.l., B.p.v COORDINATE SYSTEM S-JTSK

Project	BACHELOR THESIS	
Drawn by	Dávid Lendák	
Checked by	Ing. František Vajkay, Ph.D.	
Constructor	Dávid Lendák	
Address	612 00 Brno-Královo Pole / parcel number 251/6	Size 4xA4 Date 05/2018 Stage of PD DPS SCALE NO. 1 : 50 D.1.1.3
Building name	DETACHED FAMILY RESIDENCE	
Building object	S0 01 – FAMILY HOUSE	
Stage	Architectural and building solution	
Content	SOUTH & EAST VIEW	