



NORTH ELEVATION

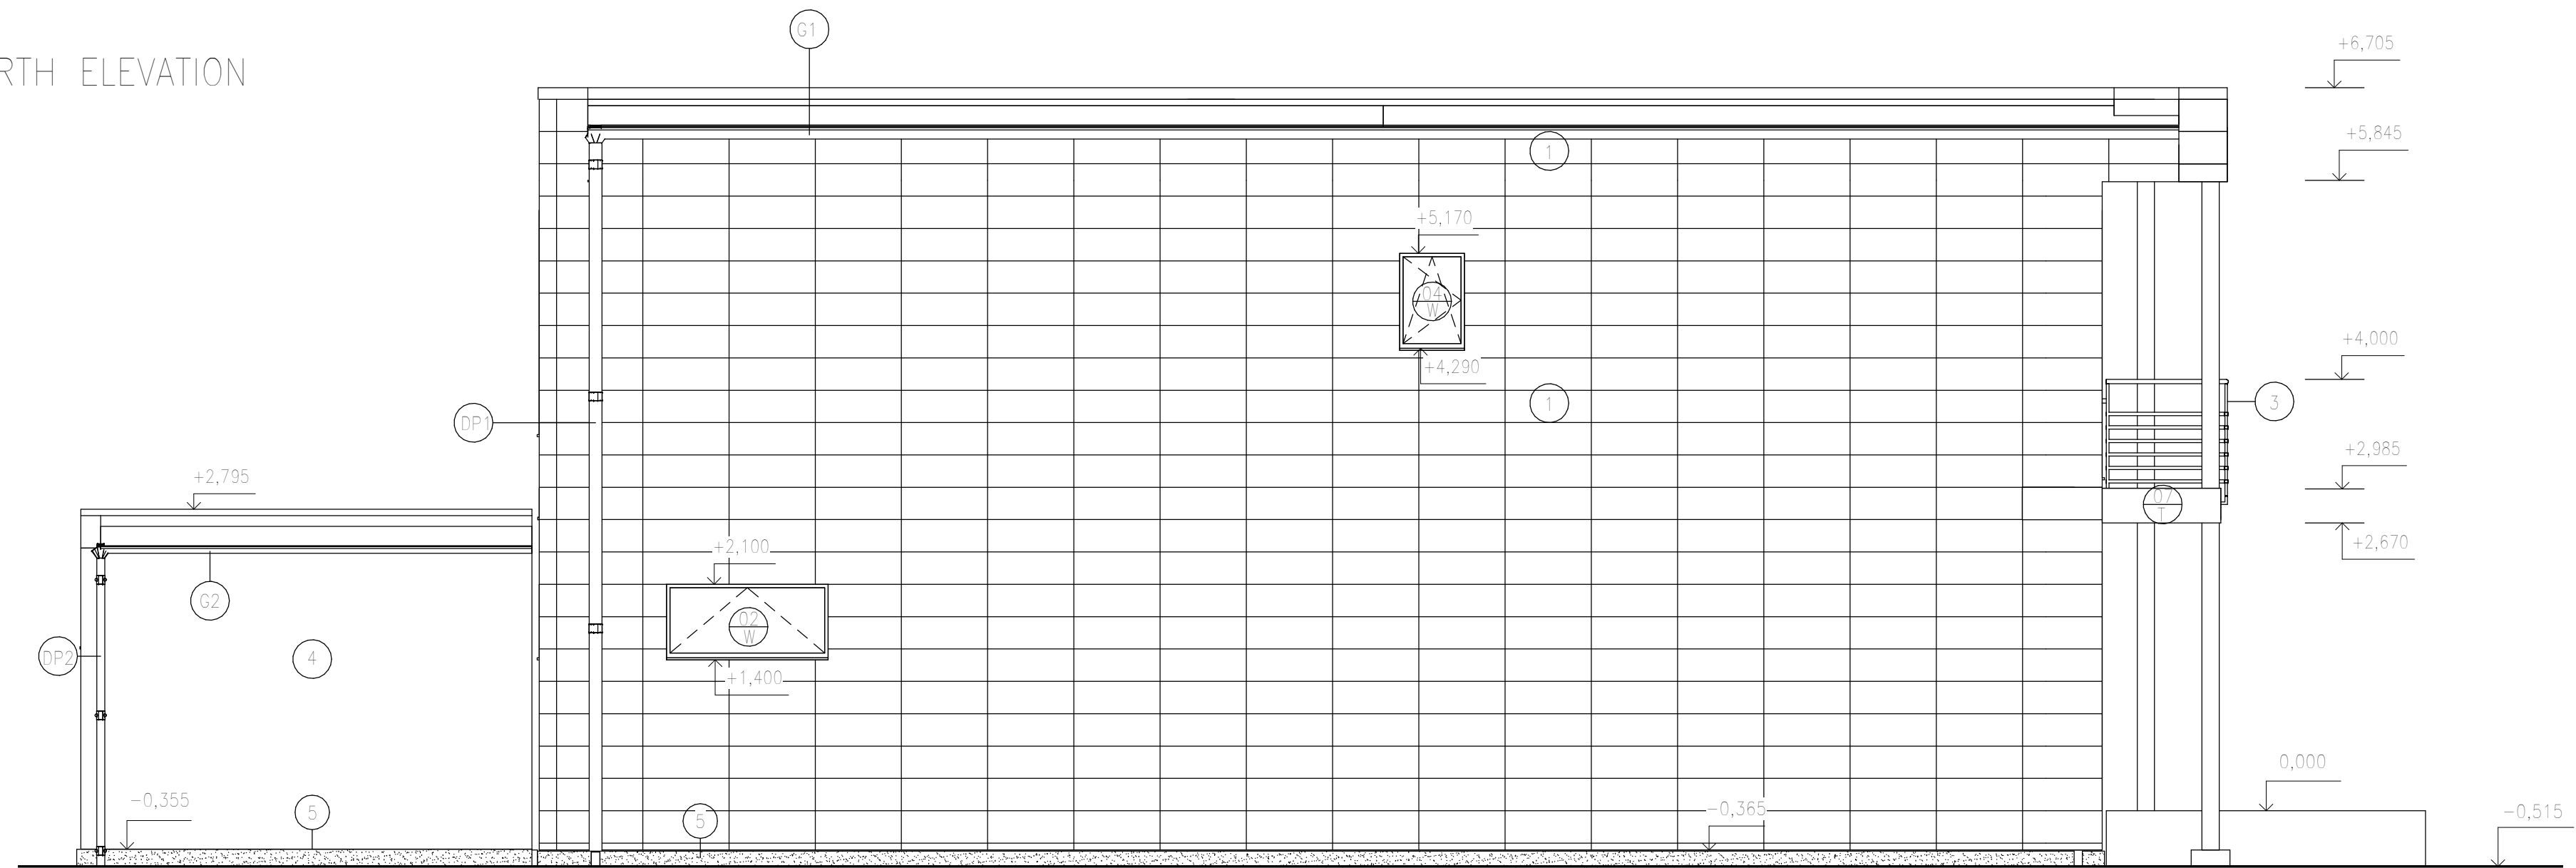

WEST ELEVATION

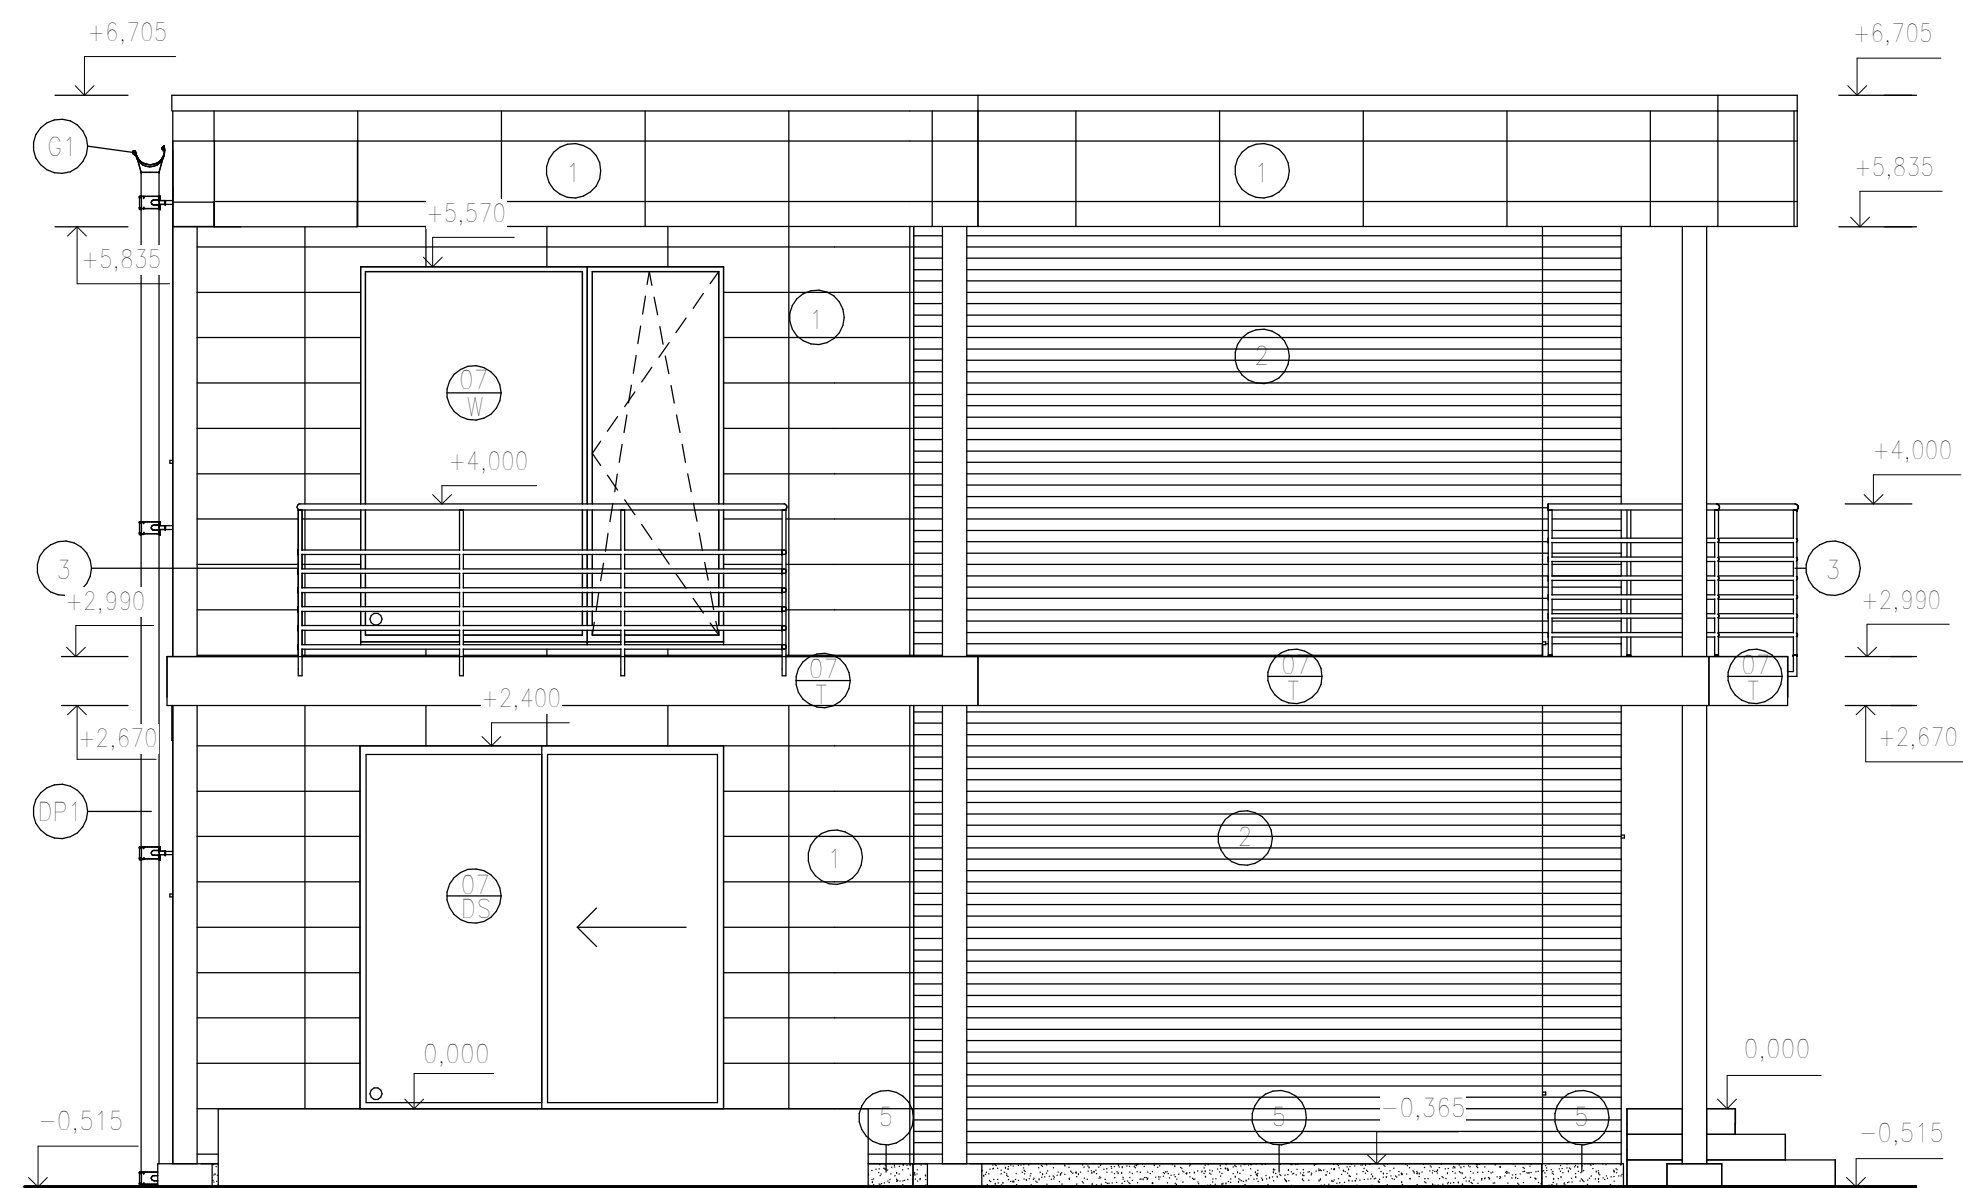

- 1 EQUITONE PICTURA FIBER CEMENT FACADE, TH. 8 MM, COLOR PORCELAIN
- 2 COMPOSITE FACADE FROM TIMBER MAX T138, COLOR BROWN
- 3 STEEL EXTERNAL RAILING, ANCHORED TO THE FLOOR AND WALL
- 4 EXTERNAL PLASTER CEMIX ACRILIC, COLOR WHITE
- 5 EXTERNAL PLASTER BAUMIT MOSAICTOP
- DP1 STEEL DOWNPIPE SYSTEM, BLACK
- DP2 STEEL DOWNPIPE SYSTEM, BLACK
- 01 W - 08 W SEE LIST OF WINDOWS
- 25 DE EXTERNAL PLASTIC DOOR, COLOR ANTHRACITE
- 21 DE EXTERNAL ENTRY PLASTIC DOOR, COLOR ANTHRACITE
- 07 T STEEL FLASHING, COLOR ANTHRACITE
- G1 GUTTER LINDAB R 190 HIGH BUILD POLYESTER, COLOR ANTHRACITE
- G2 GUTTER LINDAB R 125 HIGH BUILD POLYESTER, COLOR ANTHRACITE

0.000 = 292.115 m.a.s.l., B.p.v COORDINATE SYSTEM S-JTSK

Project	BACHELOR THESIS		<div><div>T</div><div>FAKULTA STAVEBNÍ ústav pozemního stavitelství</div></div>	
Drawn by	Dávid Lendák			
Checked by	Ing. František Vajkay, Ph.D.			
Constructor	Dávid Lendák			
Address	612 00 Brno-Královo Pole / parcel number 251/6			
Building name	DETACHED FAMILY RESIDENCE		Size	4x4
Building object	SO 01 – FAMILY HOUSE		Date	05/2018
Stage	Architectural and building solution		Stage of PD	DPS
Content	NORTH & WEST VIEW		SCALE	NO.
		1 : 50	D.1.1.4	