


ELEVATION 2

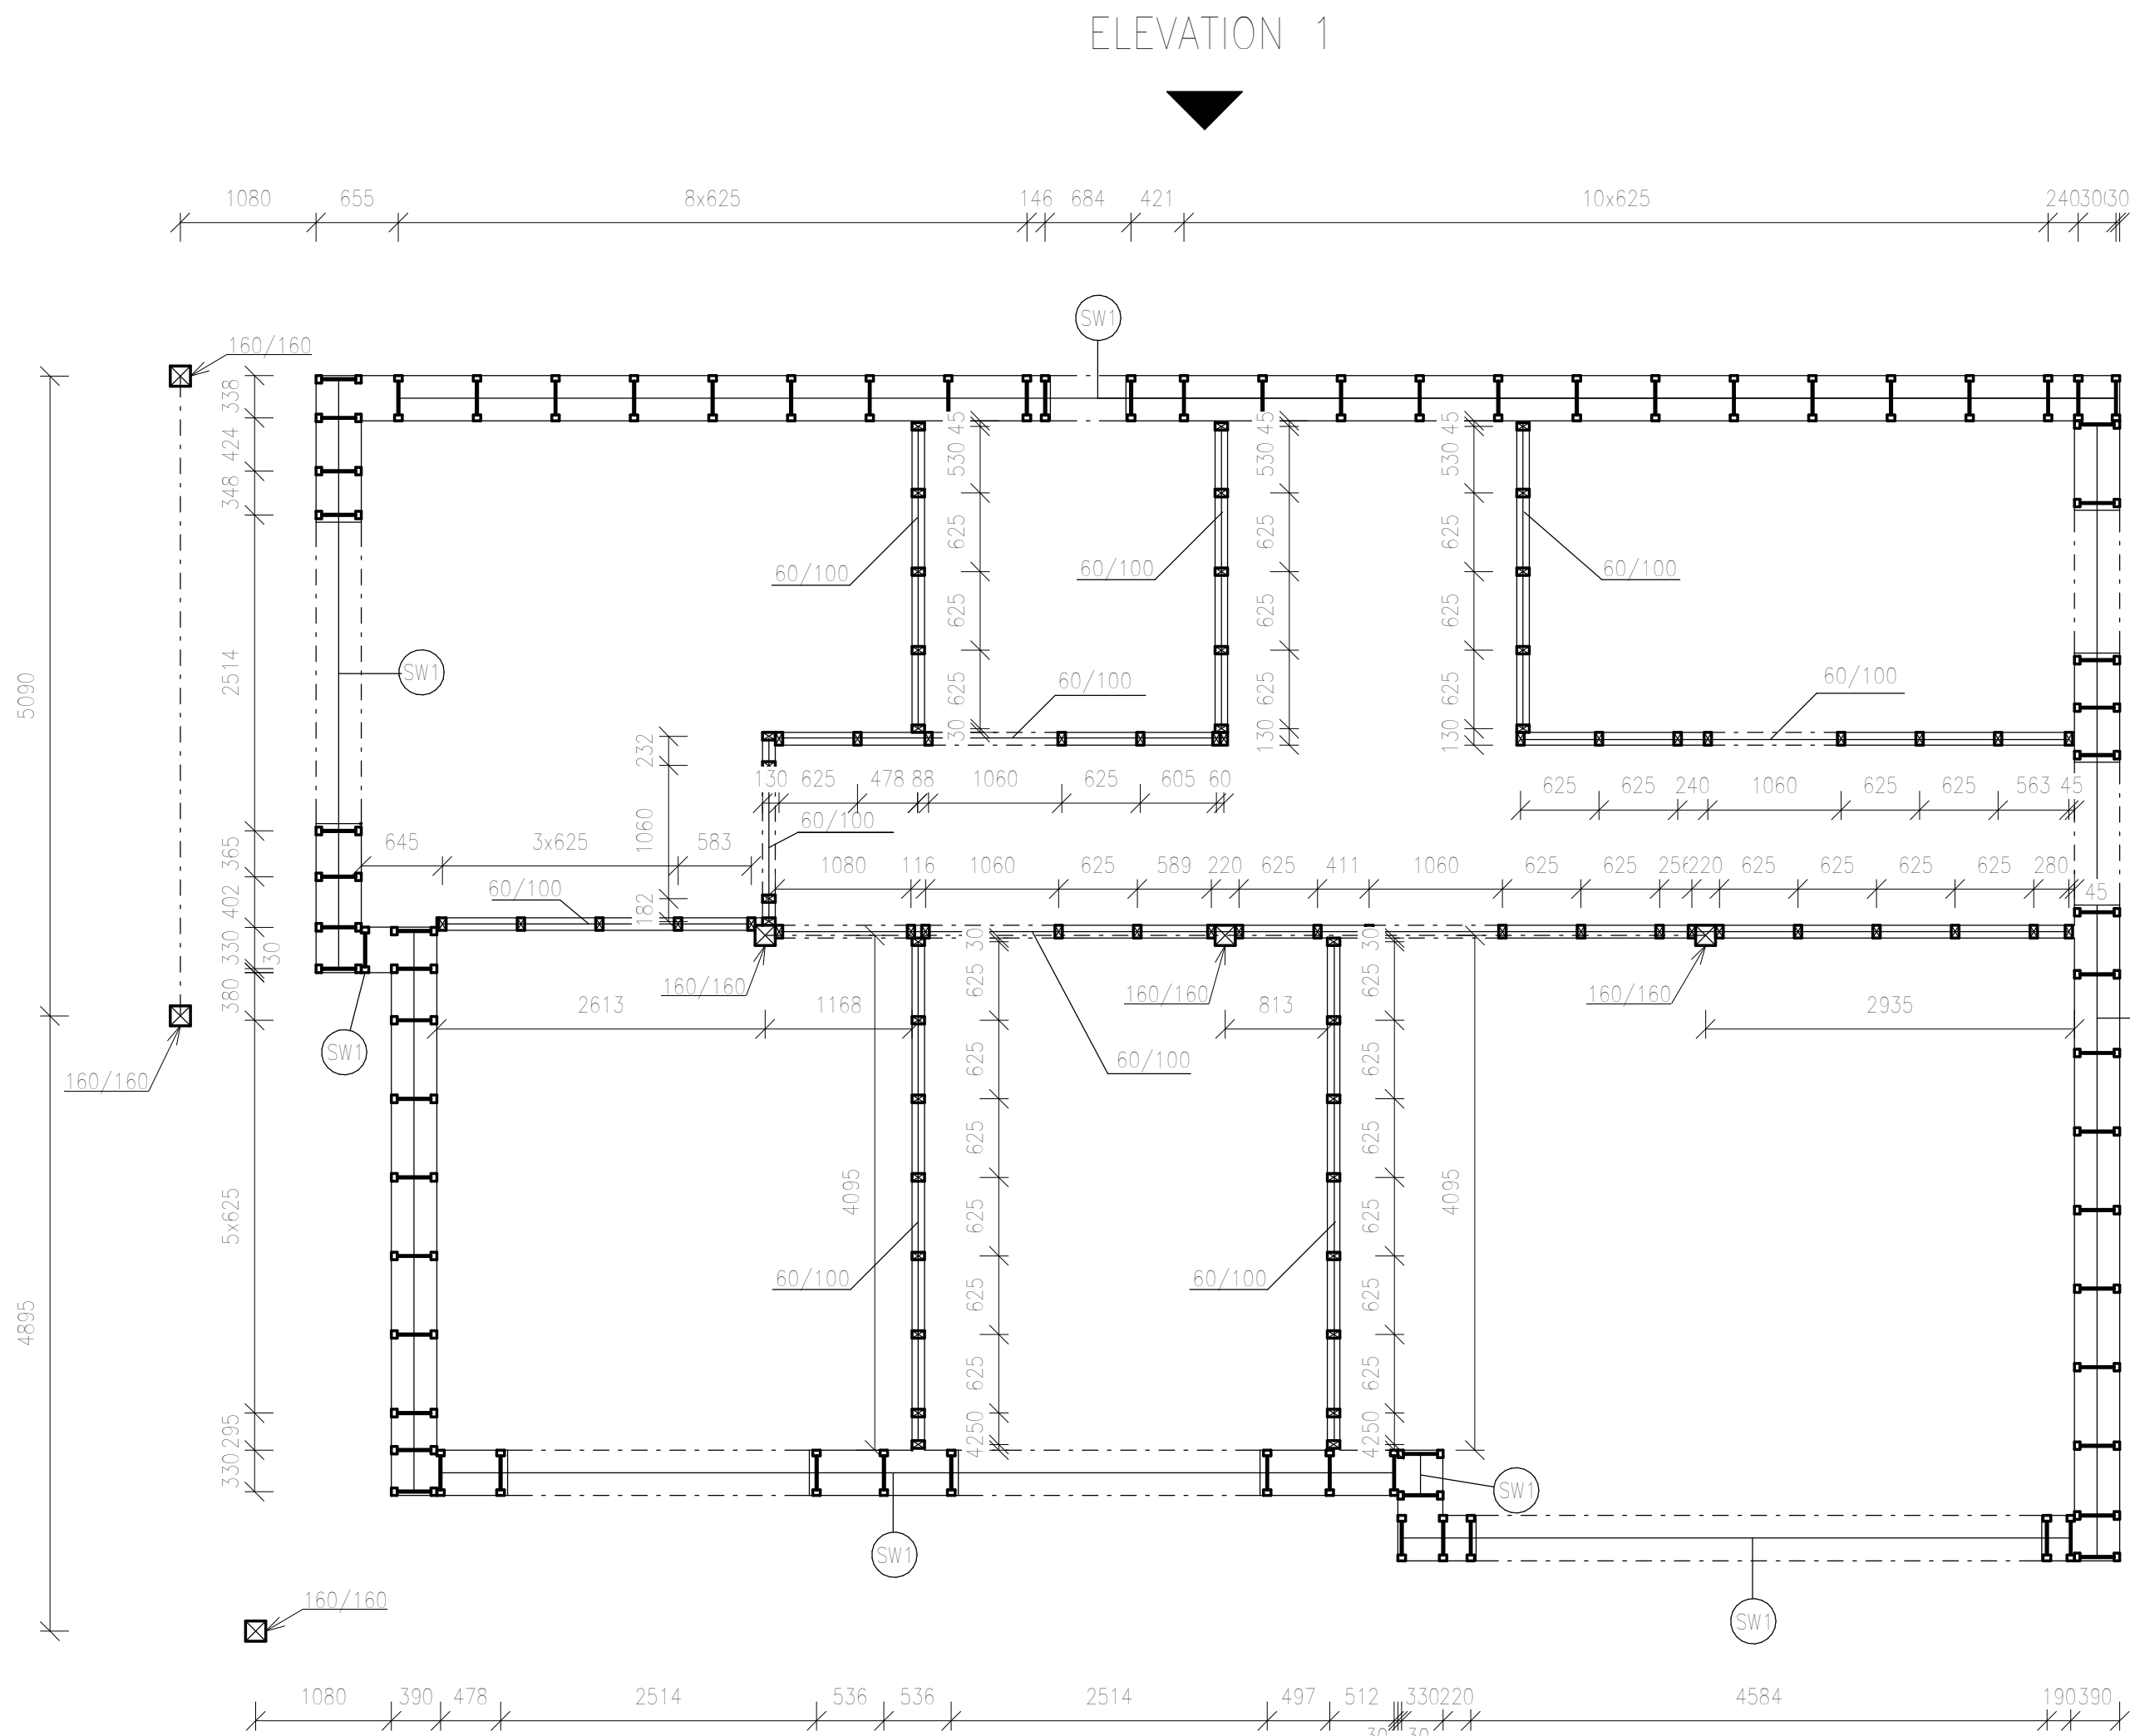

ELEVATION 1

ELEVATION 3

## LEGEND OF SYMBOLS


(SW1) STEICO SW60 60 x 45 x 360 mm

## NOTES

-BRACING DURING CONSTRUCTION MUST BE DONE WITH WOODEN PLANKS

ELEVATION 4

0.000 = 292.115 m.a.s.l., B.p.v COORDINATE SYSTEM S-JTSK

Project	BACHELOR THESIS			
Drawn by	Dávid Lendák			
Checked by	Ing. František Vajkay, Ph.D.			
Constructor	Dávid Lendák			
Address	612 00 Brno-Královo Pole / parcel number 251/6			
Building name	DETACHED FAMILY RESIDENCE		Size	4xA4
Building object	SO 01 - FAMILY HOUSE		Date	05/2018
Stage	Building and structural solution		Stage of PD	DPS
Content	FLOOR PLAN OF WOODEN ELEMENTS OF 2.ND FLOOR		SCALE 1 : 50	NO. D.1.2.10