



ES1 BACK ELEVATION 1:300

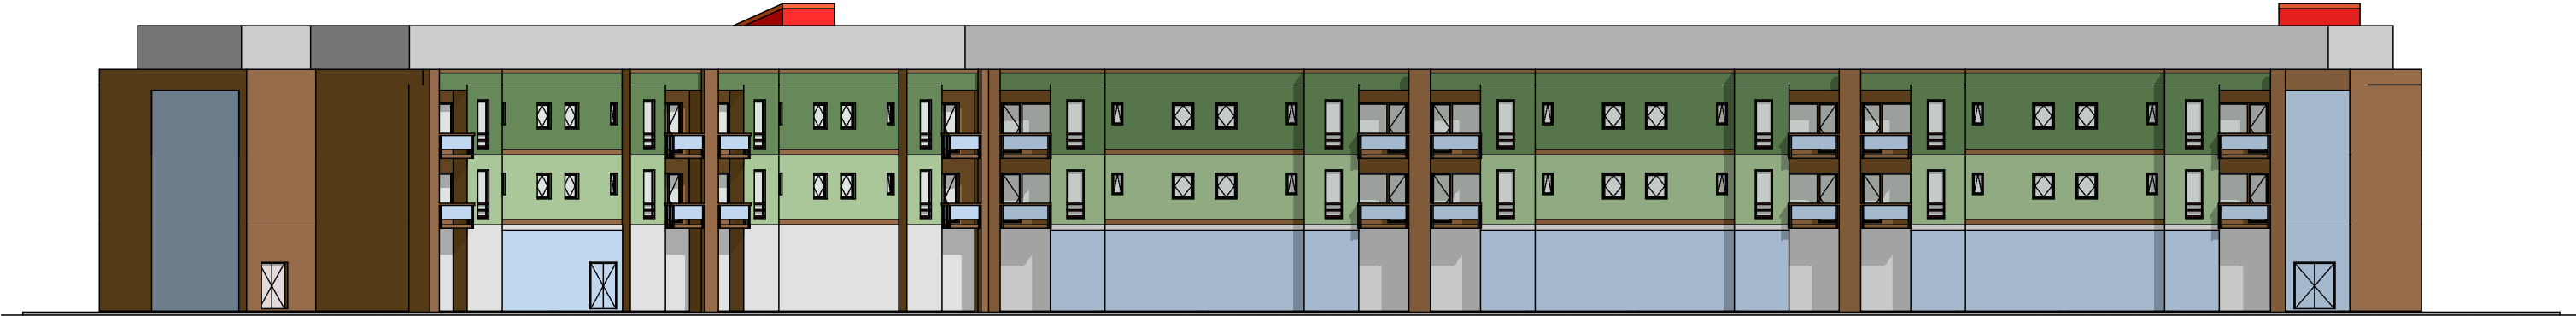

ES5 FRONT ELEVATION 1:300

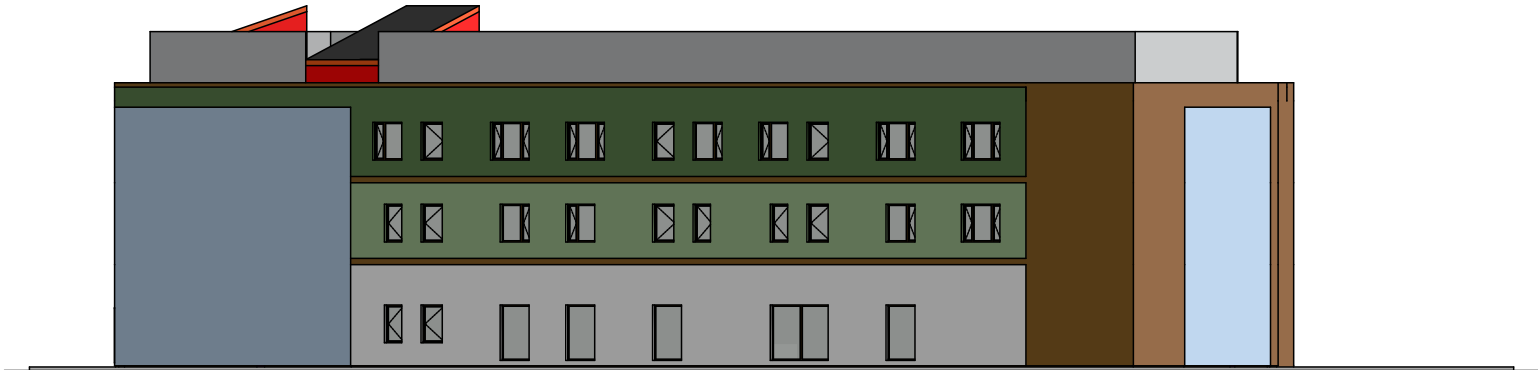

ESX LEFT ELEVATION 1:300



ES6 RIGHT ELEVATION 1:300

CH08 - DIPLOMA SEMINAR	
AUTHOR Bc. Petr Dvořák, CA1NPS1	
SUPERVISOR prof. Ing. Jitka Mohelníková, Ph.D.	
UNIVERSITY RESIDENTAL CENTRE	
DRAWING ID S01	DRAWING NAME Elevations
SCALE 1:300, 2xA4	DATE 20.1.2014