


FIRE FLOOR PLAN 1<sup>st</sup> ABOVE GROUND FLOOR

SC 1:100

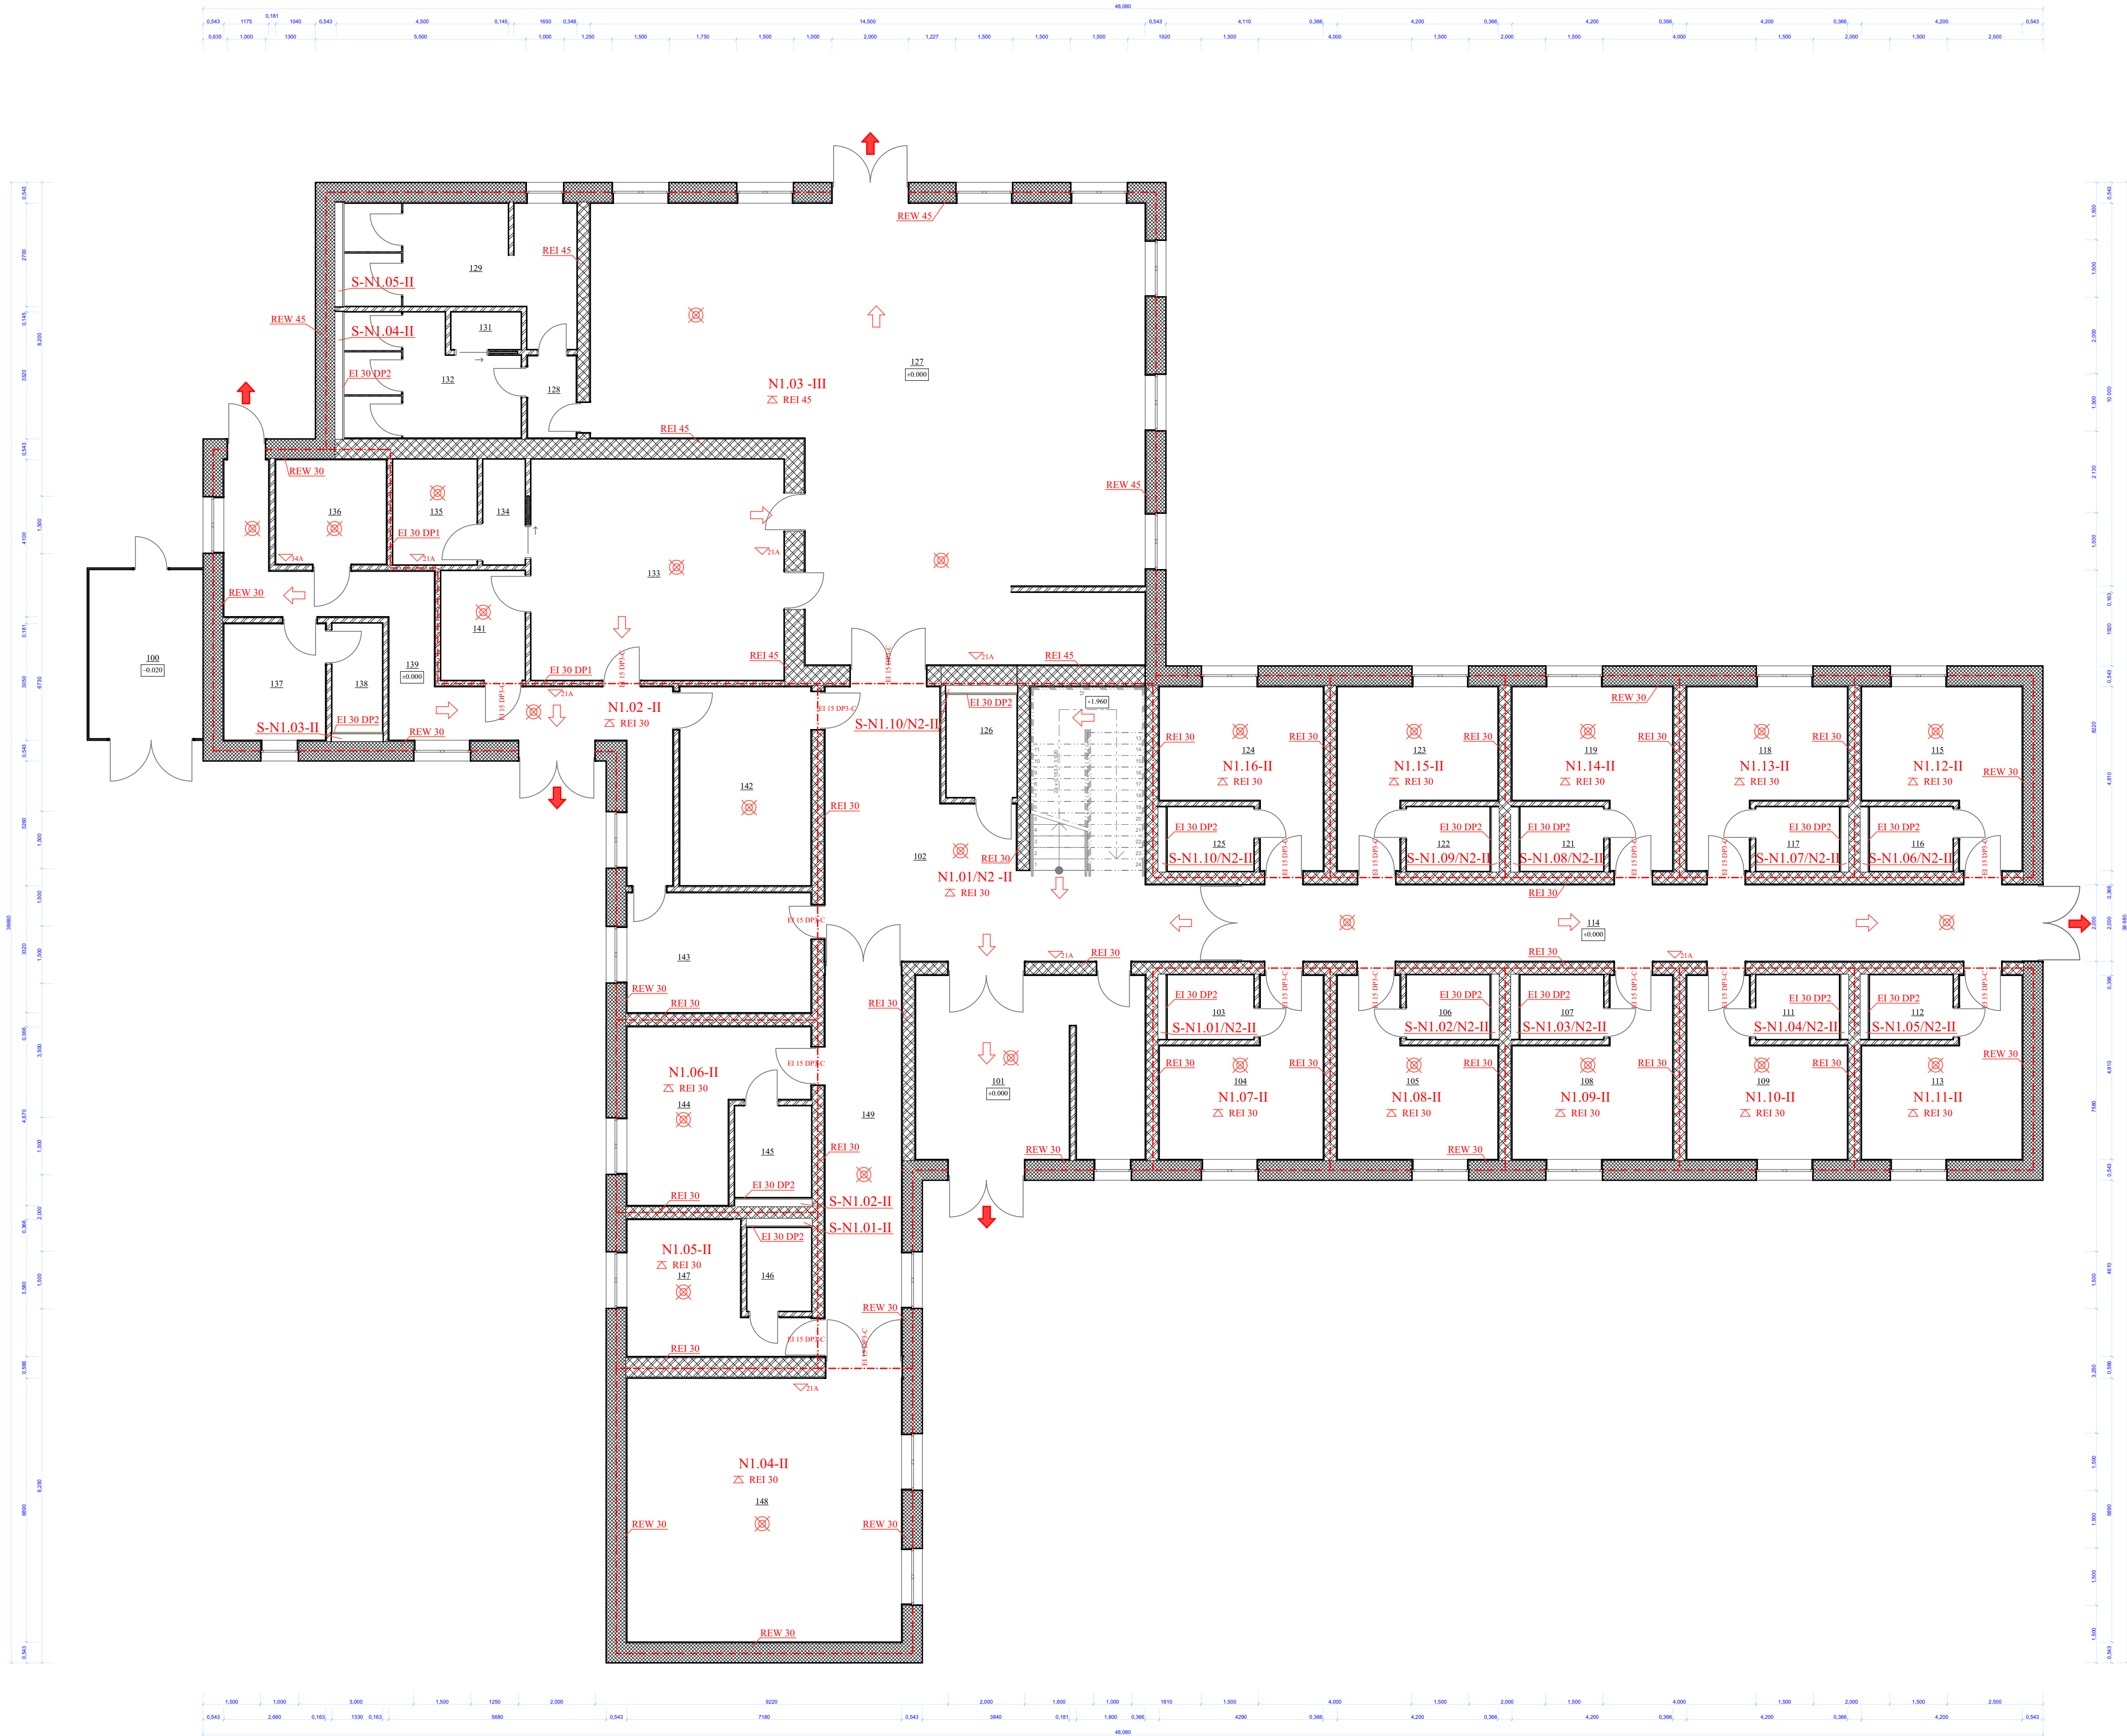


LEGEND OF ROOMS


1st Above Ground Floor			
Zone Number	Zone Name	Area	Floor Finishing
100	Garbage	13,08	INTERLOCKING PAVEMENT
101	Reception	30,03	CERAMIC TILES
102	Corridor	45,48	LAMINATE FLOORING
103	Bathroom	3,84	CERAMIC TILES
104	Room	16,05	LAMINATE FLOORING
105	Room	15,78	LAMINATE FLOORING
106	Bathroom	3,71	CERAMIC TILES
107	Bathroom	3,71	CERAMIC TILES
108	Room	15,78	LAMINATE FLOORING
109	Room	15,78	LAMINATE FLOORING
111	Bathroom	3,67	CERAMIC TILES
112	Bathroom	3,71	CERAMIC TILES
113	Room	15,77	LAMINATE FLOORING
114	Corridor	40,80	LAMINATE FLOORING
115	Room	15,77	LAMINATE FLOORING
116	Bathroom	3,71	CERAMIC TILES
117	Bathroom	3,71	CERAMIC TILES
118	Room	15,82	LAMINATE FLOORING
119	Room	15,78	LAMINATE FLOORING
121	Bathroom	3,71	CERAMIC TILES
122	Bathroom	3,71	CERAMIC TILES
123	Room	15,78	LAMINATE FLOORING
124	Room	16,03	LAMINATE FLOORING
125	Bathroom	3,85	CERAMIC TILES
126	Bathroom	4,99	CERAMIC TILES
127	Restaurant	142,95	LAMINATE FLOORING
128	Corridor	3,02	LAMINATE FLOORING
129	Men WC	17,84	CERAMIC TILES
131	Storage	1,80	CERAMIC TILES
132	Women WC	12,94	CERAMIC TILES
133	Kitchen	37,06	CERAMIC TILES
134	Dishes	2,95	CERAMIC TILES
135	Storage	5,98	CERAMIC TILES
136	Clothing Storage	7,91	LAMINATE FLOORING
137	Changing room	8,04	LAMINATE FLOORING
138	Staff WC	3,77	CERAMIC TILES
139	Staff Corridor	28,54	LAMINATE FLOORING
141	Cold Storage	6,33	CERAMIC TILES
142	Staff Meeting	18,17	LAMINATE FLOORING
143	Office	15,37	LAMINATE FLOORING
144	Room	16,77	LAMINATE FLOORING
145	Bathroom	4,84	CERAMIC TILES
146	Bathroom	3,71	CERAMIC TILES
147	Room	12,75	LAMINATE FLOORING
148	Playroom	49,48	LAMINATE FLOORING
149	Corridor	21,30	LAMINATE FLOORING

LEGEND OF SYMBOLS:

N 1.1/N2 - II	FIRE COMPARTMENT
REW 30	FIRE RESISTANCE OF STRUCTURE IN FIELD / IN GIRDER
REI 30	FIRE RESISTANCE OF CEILING IN FIELD / IN GIRDER
---	BORDER LINE OF FIRE COMPARTMENT
⊗	AUTONOMOUS DETECTION AND ALARM SYSTEM
▽	PORTABLE FIRE EXTINGUISHER
➡	ESCAPE WAY
➡	DIRECTION OF ESCAPE WAY

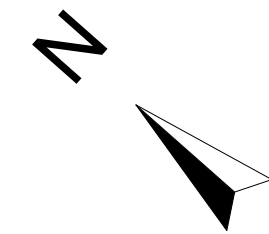

0.000 = 162.00 m.a.s.l., B.H.S. / COORDINATE SYSTEM S-JTSK

TYPE OF WORK	DIPLOMA THESIS		<div>FAKULTA STAVEBNÍ Ústav pozemního stavitelství</div>	
DRAWN BY	Bc. Richard Sasko			
SUPERVISED BY	Ing. Karel Struhala			
CUSTOMER	John Davidson, Suvorovova 2888/9, 902 01 Pezínok-Stará hora			
SITE LOCATION	Suvorovova 2888/9, 902 01 Pezínok-Stará hora			
PROJECT TITLE	HOTEL			
BUILDING OBJECT	H-1 HOTEL		PAPER FORMAT	8 * A4
PART	D.1.3-Fire Safety		DATE	01/2019
DRAWING TITLE:	FIRE FLOOR PLAN 1 <sup>st</sup> ABOVE GROUND FLOOR		PHASE	DPS
			SCALE	DRAWING NO. D.1.3.2