


FIRE FLOOR PLAN 2<sup>nd</sup> ABOVE GROUND FLOOR

SC 1:100

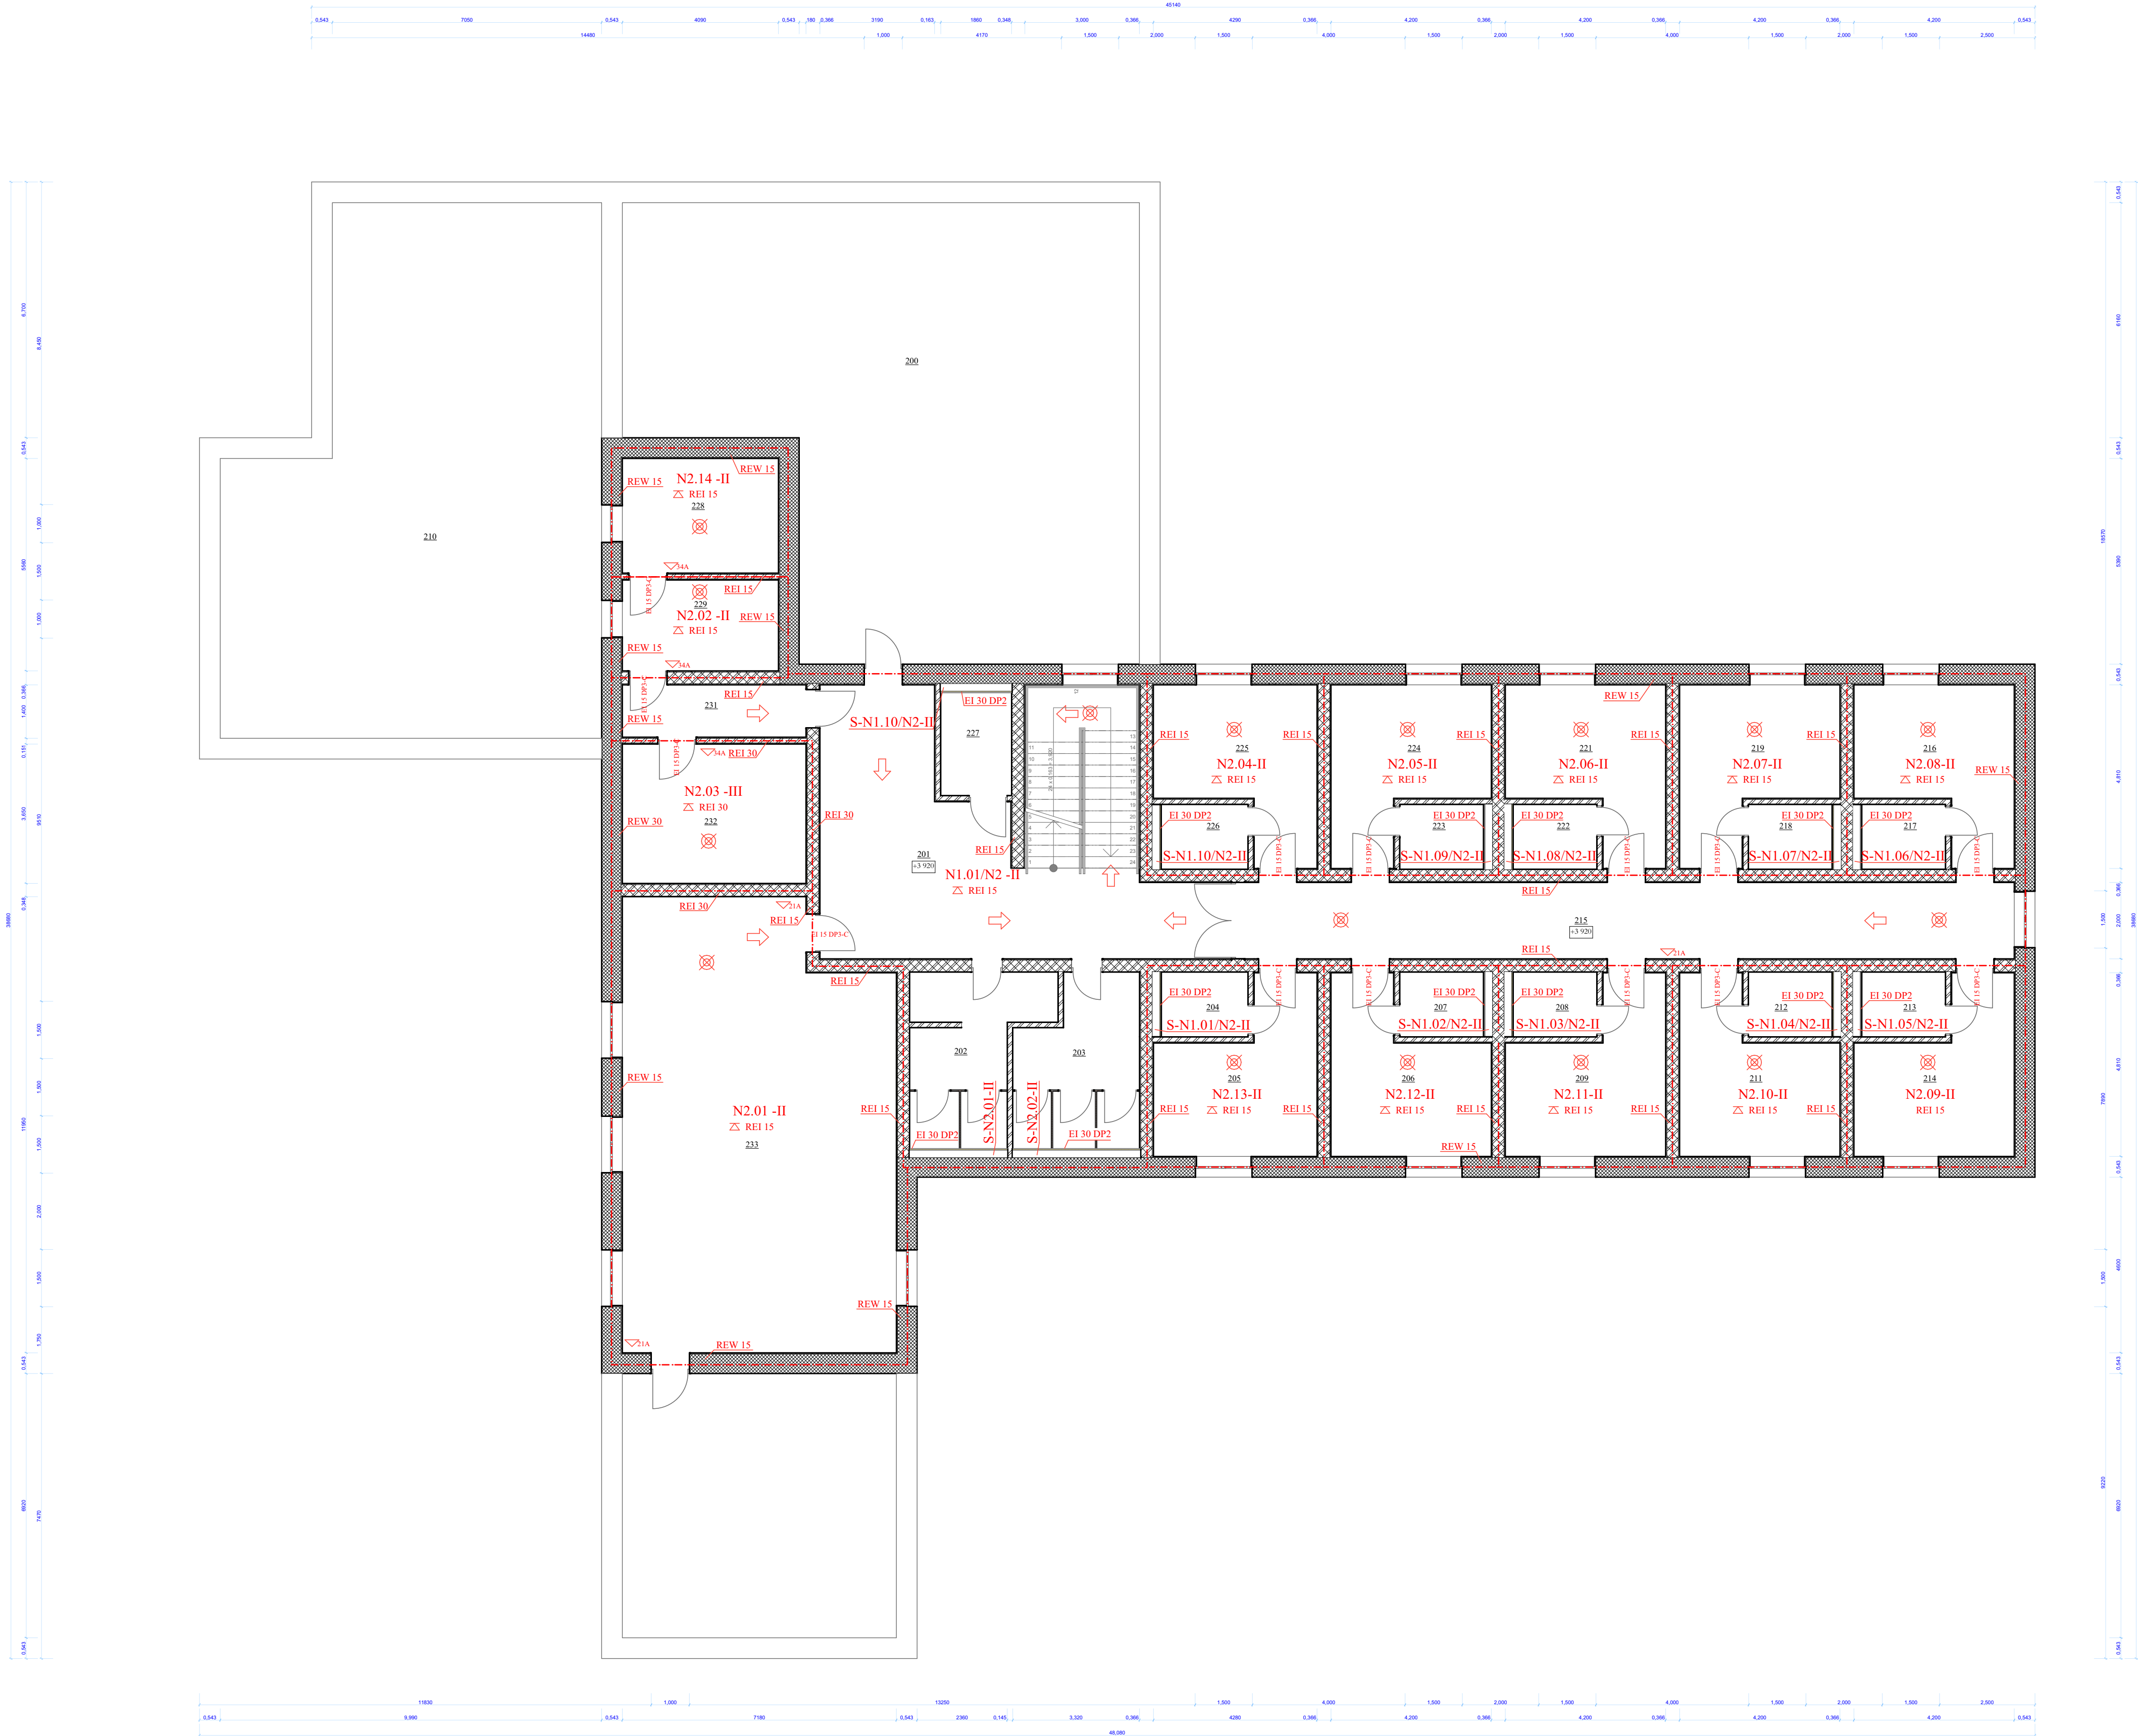

LEGEND OF ROOMS

2nd Above Ground Floor			
Zone Number	Zone Name	Area	Floor Finishing
200	Terrace	136,24	CERAMIC TILES
201	Corridor	44,72	LAMINATE FLOORING
202	Men WC	13,61	CERAMIC TILES
203	Women WC	13,59	CERAMIC TILES
204	Bathroom	3,84	CERAMIC TILES
205	Room	16,04	LAMINATE FLOORING
206	Room	15,76	LAMINATE FLOORING
207	Bathroom	3,70	CERAMIC TILES
208	Bathroom	3,71	CERAMIC TILES
209	Room	15,78	LAMINATE FLOORING
210	Green Roof	120,49	EXTENSIVE SUBSTRATE
211	Room	15,78	LAMINATE FLOORING
212	Bathroom	3,71	CERAMIC TILES
213	Bathroom	3,71	CERAMIC TILES
214	Room	15,77	LAMINATE FLOORING
215	Corridor	43,31	LAMINATE FLOORING
216	Room	15,77	LAMINATE FLOORING
217	Bathroom	3,71	CERAMIC TILES
218	Bathroom	3,71	CERAMIC TILES
219	Room	15,77	LAMINATE FLOORING
220	Terrace	49,69	CERAMIC TILES
221	Room	15,83	LAMINATE FLOORING
222	Bathroom	3,71	CERAMIC TILES
223	Bathroom	3,71	CERAMIC TILES
224	Room	15,83	LAMINATE FLOORING
225	Room	16,11	LAMINATE FLOORING
226	Bathroom	3,84	CERAMIC TILES
227	Bathroom	4,99	CERAMIC TILES
228	Ventilation Room	12,28	EPOXY COATING
229	Technical Room	9,73	EPOXY COATING
231	Corridor	7,61	LAMINATE FLOORING
232	Washing Room	17,54	LAMINATE FLOORING
233	Meeting	81,28	LAMINATE FLOORING

LEGEND OF SYMBOLS:

N 1.1 / N2 - II	FIRE COMPARTMENT
REW 30	FIRE RESISTANCE OF STRUCTURE IN FIELD / IN GIRDER
REI 30	FIRE RESISTANCE OF CEILING IN FIELD / IN GIRDER
---	BORDER LINE OF FIRE COMPARTMENT
⊗	AUTONOMOUS DETECTION AND ALARM SYSTEM
▽	PORTABLE FIRE EXTINGUISHER
➡	ESCAPE WAY
➡	DIRECTION OF ESCAPE WAY

0.000 = 162.00 m.a.s.l., B.H.S. / COORDINATE SYSTEM S-JTSK

TYPE OF WORK	DIPLOMA THESIS		<div><div>T</div><div>FAKULTA STAVEBNÍ Ústav pozemního stavitelství</div></div>	
DRAWN BY	Bc. Richard Sasko			
SUPERVISED BY	Ing. Karel Struhala			
CUSTOMER	John Davidson, Suvorovova 2888/9, 902 01 Pezínok-Stará hora			
SITE LOCATION	Suvorovova 2888/9, 902 01 Pezínok-Stará hora			
PROJECT TITLE	HOTEL			
BUILDING OBJECT	H-1 HOTEL		PAPER FORMAT	8 * A4
PART	D.1.3-Fire Safety		DATE	01/2019
DRAWING TITLE:	FIRE FLOOR PLAN 2 <sup>nd</sup> ABOVE GROUND FLOOR		PHASE	DPS
			SCALE	1: 100
			DRAWING NO.	D.1.3.3