
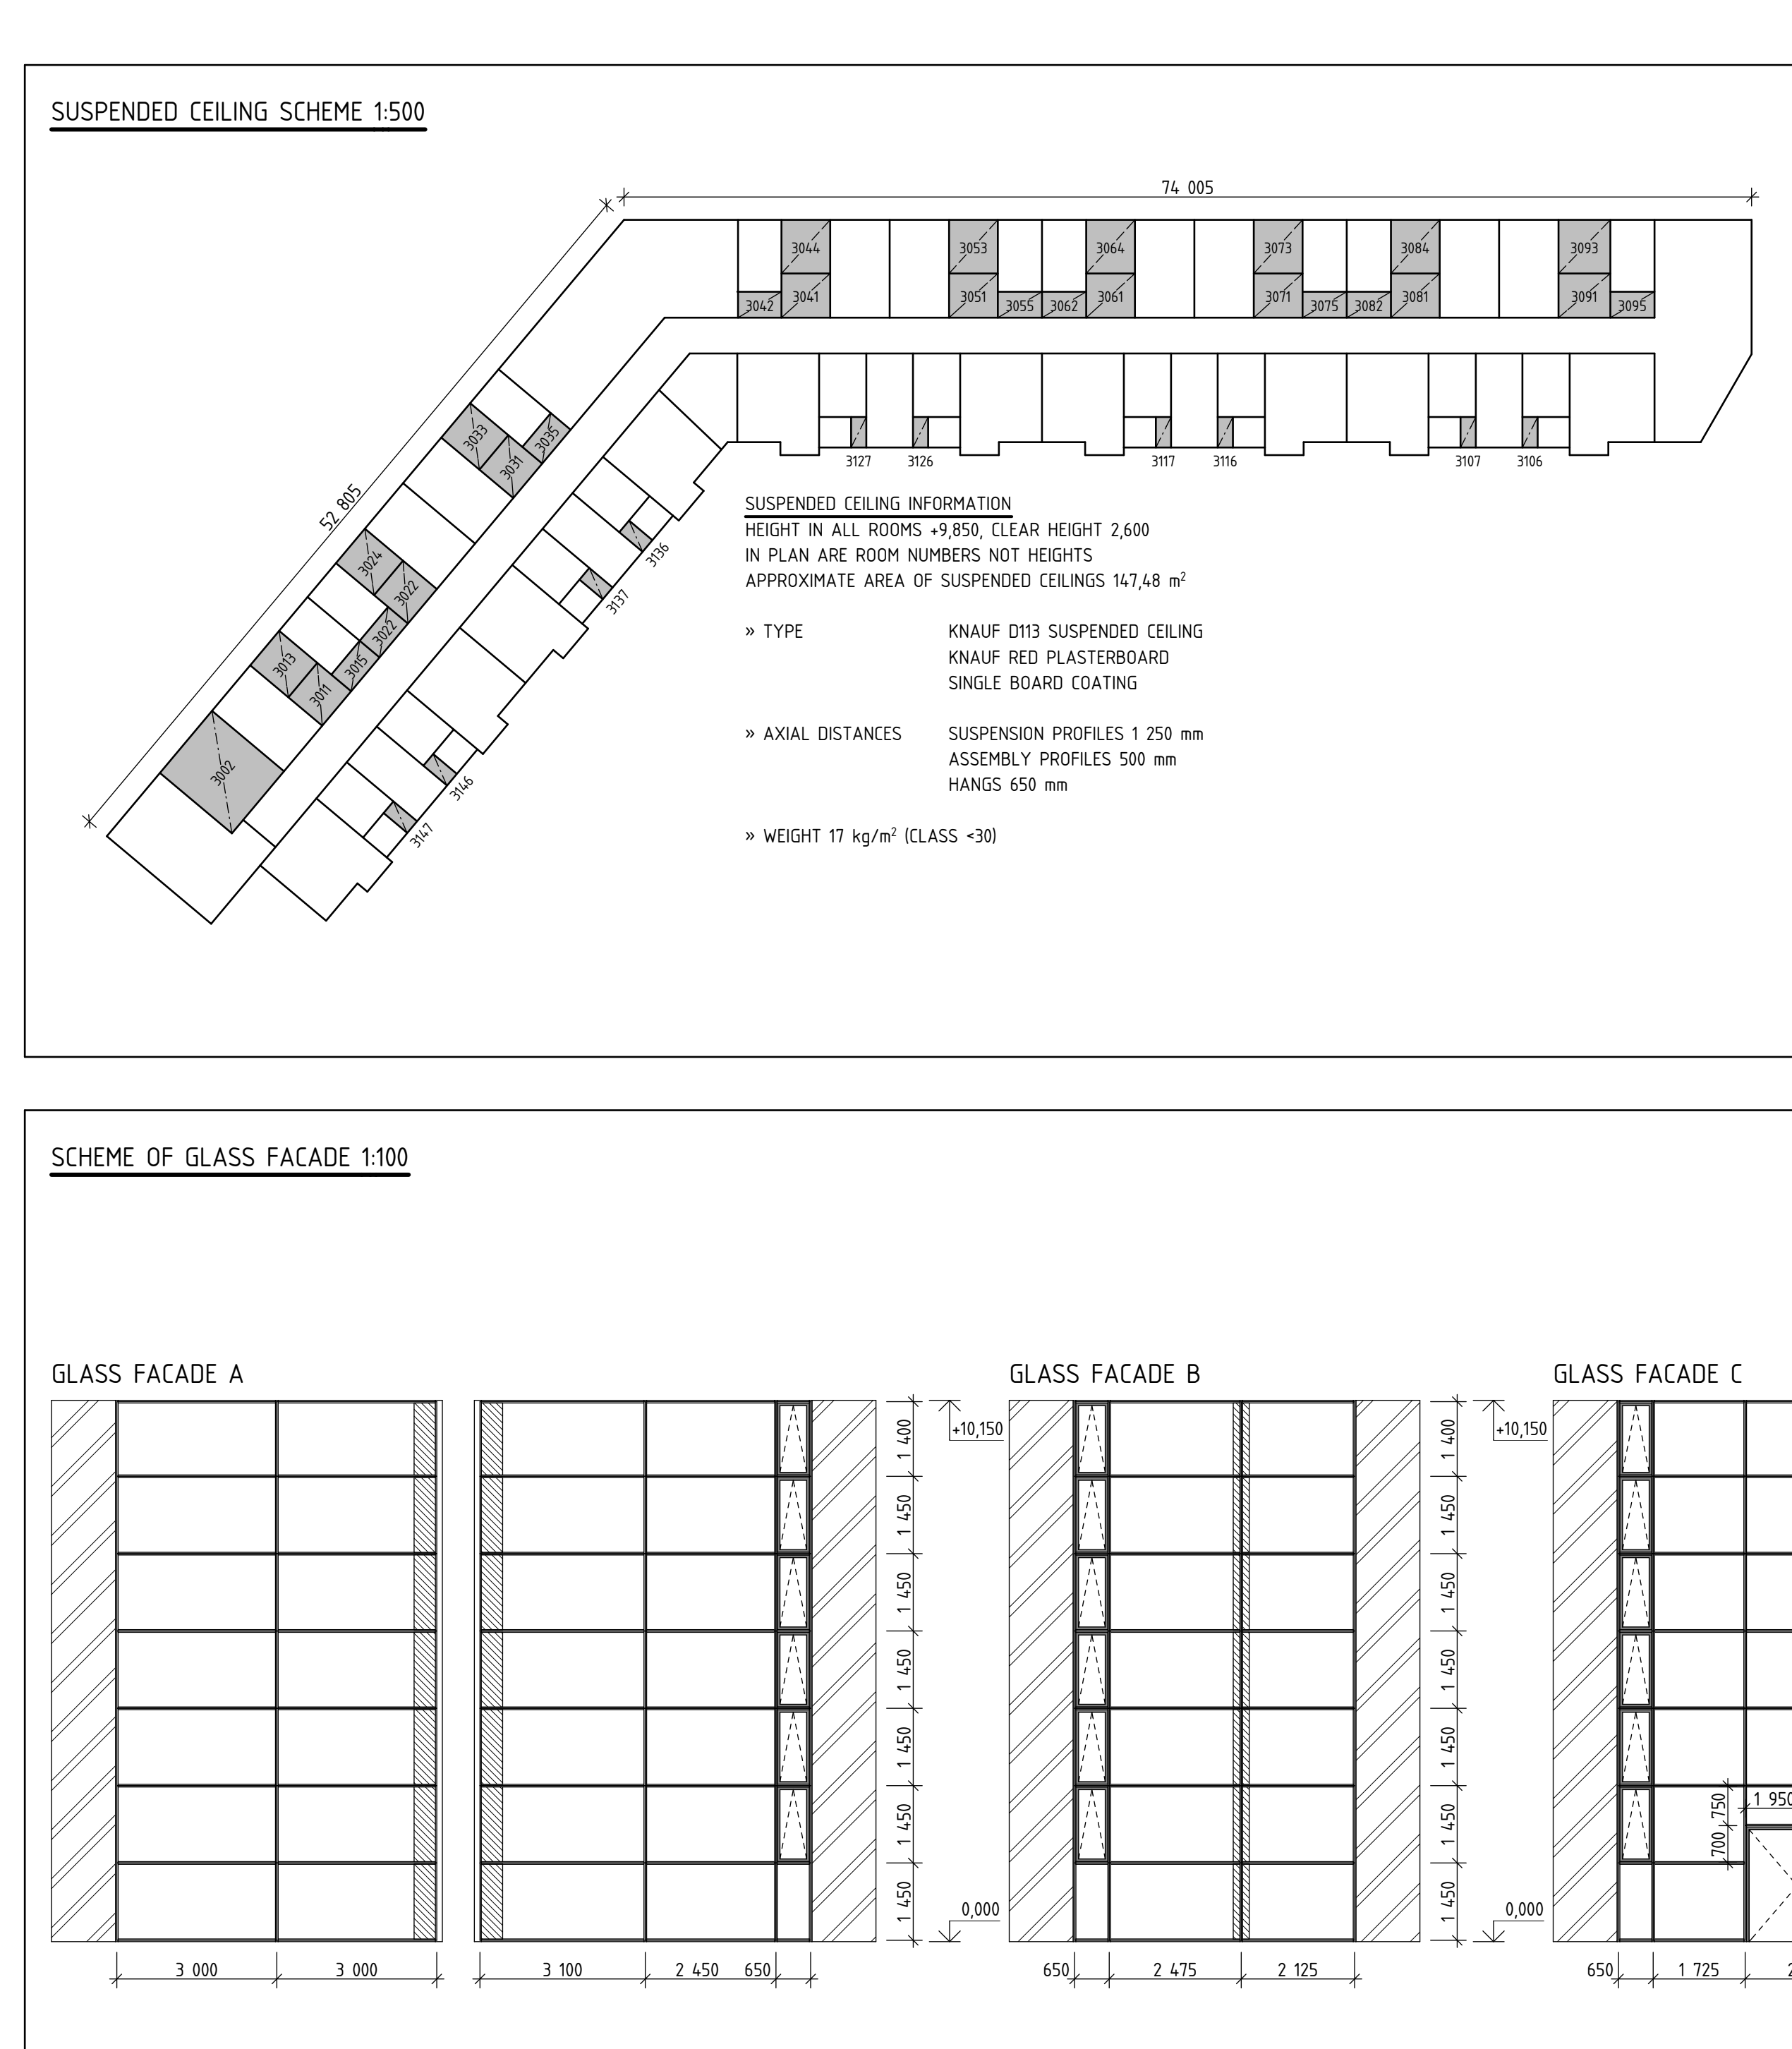


[illegible]

	EXTENSIVE TYPE FLUID	
W	SYSTEM SUBSTRATE	60-226
	ADHESIVE	1 mm
	HYDROCARBONIC AND FILTRATION 200	1 mm
	ADHESIVE WITH 1000 TO 1200	0.36 mm
	SOFT BARBER	0.36 mm
	ADHESIVE WITH 1000 TO 1200	0.36 mm
	TOP WATERPROOF LAYER	1 mm
	ADHESIVE WITH 1000 TO 1200	0.36 mm
	BOTTOM WATERPROOF LAYER	1 mm
	ADHESIVE WITH 1000 TO 1200	0.36 mm
W	THERMAL INSULATION	140-120
	ADHESIVE WITH 1000 TO 1200	0.36 mm
	THERMAL INSULATION - WEDGE 25	18-22 mm
	ADHESIVE WITH 1000 TO 1200	0.36 mm
	VAPOR BARBER	1 mm
	ADHESIVE WITH 1000 TO 1200	0.36 mm
	FLUID STRUCTURE	250 mm
	ADHESIVE WITH 1000 TO 1200	0.36 mm
	INTERIOR PLASTER	1 mm
	ADHESIVE WITH 1000 TO 1200	0.36 mm
W	TOP WATERPROOF LAYER	1 mm
	ADHESIVE WITH 1000 TO 1200	0.36 mm
	FLUID STRUCTURE	250 mm
	ADHESIVE WITH 1000 TO 1200	0.36 mm
	INTERIOR PLASTER	1 mm
	ADHESIVE WITH 1000 TO 1200	0.36 mm
	FLUID STRUCTURE	250 mm
	ADHESIVE WITH 1000 TO 1200	0.36 mm
	INTERIOR PLASTER	1 mm
	ADHESIVE WITH 1000 TO 1200	0.36 mm
W	FLOORING	3 mm
	LEVELER BARBER VOICE ADHESIVE	1 mm
	WATERPROOF LAYER	1 mm
	POUR FLOORING LAYER 24 IN. 24 IN.	7 mm
	ADHESIVE WITH 1000 TO 1200	0.36 mm
	DESIGNER FLOORING	60 mm
	DESIGNER FLOORING	60 mm
	DESIGNER FLOORING	60 mm
	DESIGNER FLOORING	60 mm
	DESIGNER FLOORING	60 mm
W	TOP WATERPROOF LAYER	1 mm
	ADHESIVE WITH 1000 TO 1200	0.36 mm
	BOTTOM WATERPROOF LAYER	1 mm
	ADHESIVE WITH 1000 TO 1200	0.36 mm
	FLUID STRUCTURE	250 mm
	ADHESIVE WITH 1000 TO 1200	0.36 mm
	INTERIOR PLASTER	1 mm
	ADHESIVE WITH 1000 TO 1200	0.36 mm
	FLUID STRUCTURE	250 mm
	FLUID STRUCTURE	250 mm
	ADHESIVE WITH 1000 TO 1200	0.36 mm
	INTERIOR PLASTER	1 mm

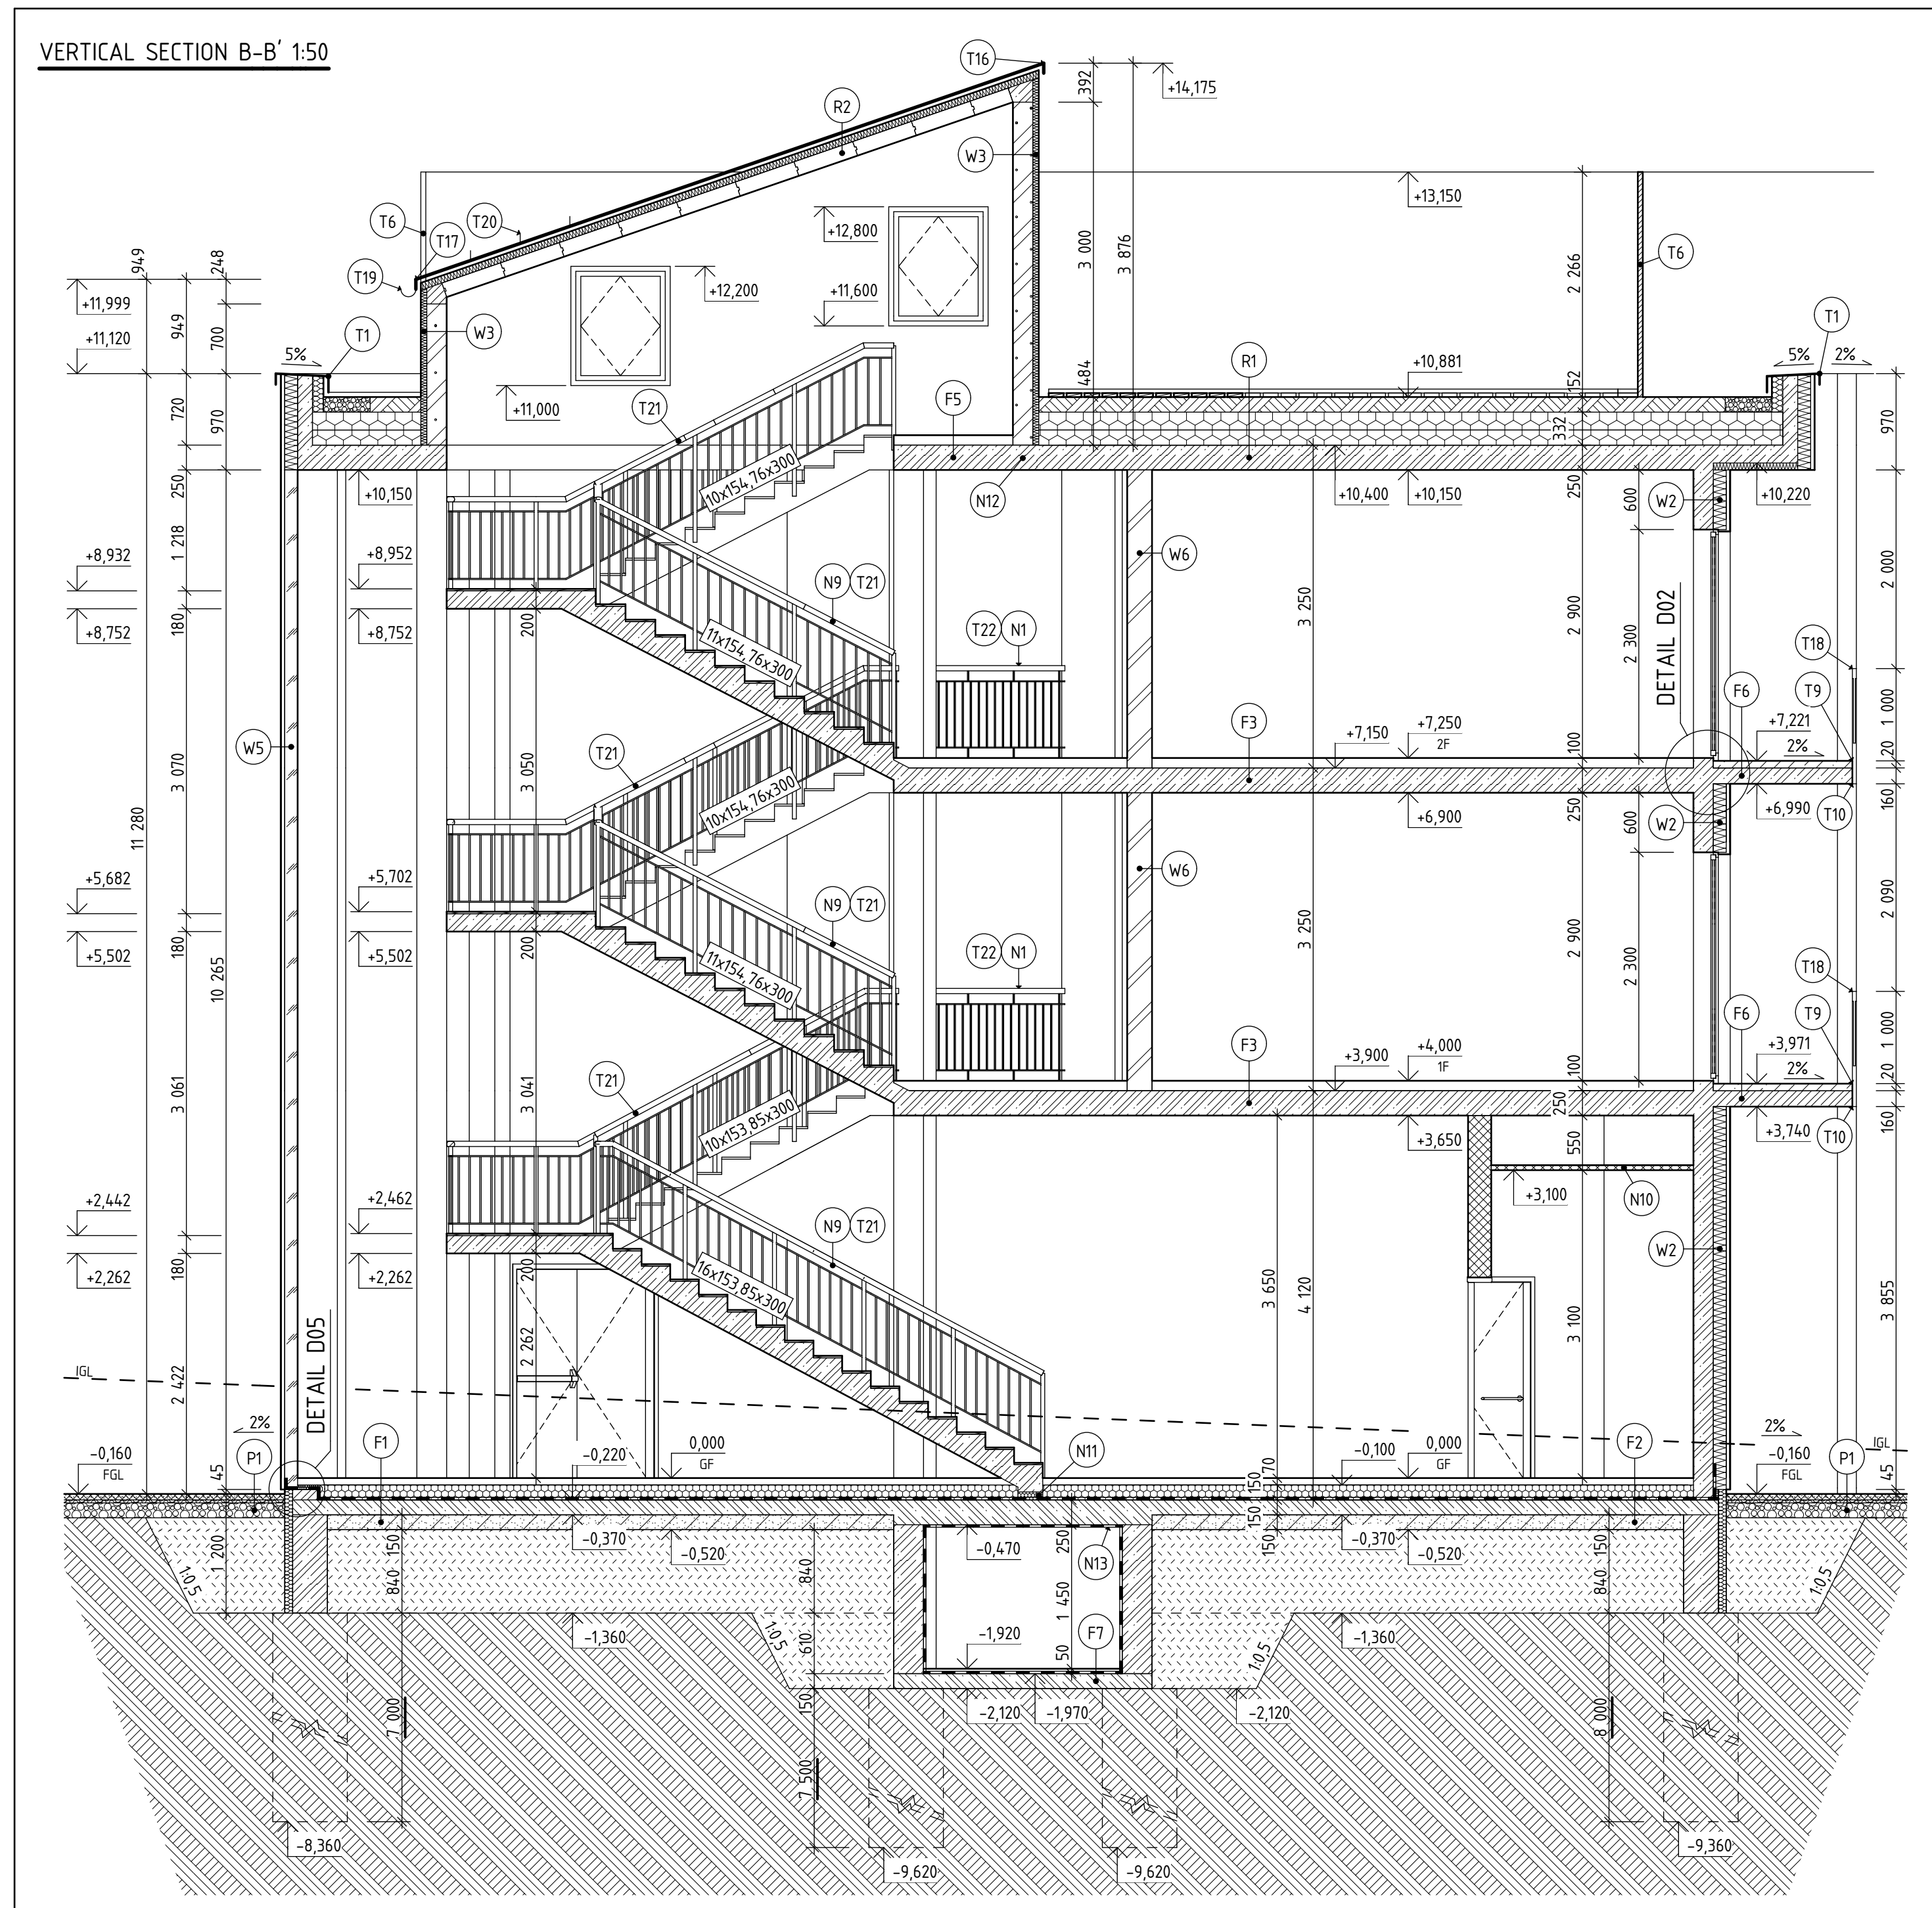

	NOTES AND INFORMATION
1	DESCRIPTION
2	RAILING WITH HEIGHT 1.00 m AND CORNER DESIGN AS REQUIRED BY THE INVESTOR
3	RAIL PARALLEL WITH THE WALL TOPSINGING AND ORIENTED TO INTERIOR/EXT. LOADING
4	ONE SLOPE SLOPE RANGING INSULATED WALL WITH A THICKNESS 50 mm INTO FULL HEIGHT
5	ONE SLOPE SLOPE RANGING INSULATED WALL WITH A THICKNESS 50 mm INTO HEIGHT 1.50 m
6	50 mm OF POLYETHYLENE VIBRATION ISOLATION BETWEEN THE SPAWIT AND WALL JEIN AT 1/200
7	FOR BALANCE CONSTRUCTION SEE THE DETAIL DRAWING CD
8	ELEVATION ELEVATOR WITH 40 WALL COMPOSITION AND 8 SCHWELLS 300x30 FOR 9 PERSONS AND 475 kg
9	ELEVATION ELEVATOR WITH 40 WALL COMPOSITION AND 8 SCHWELLS 300x30 FOR 9 PERSONS AND 475 kg
10	STANDARD COLDING RANGING WITH 50 mm IS COVERED BY THE INVESTOR
11	STAPPEL COLDING RANGING WITH 50 mm IS COVERED BY THE INVESTOR
12	FOOTWEAR BASK UNDER STAIRCASE BUILDING WITH ARE ACUSTIC INSULATION
13	LOW-BEARING CAB UNDER THE ROOF TRAVELLER IS ADDITIONALLY REMOVED
14	TOE-PROTECTOR
15	PVC WATERPROOFING FLOOR/PAV AND PLATING W/ALL JOINTS ASSEMBLED BY SCREW WITH WALL PLUGS
16	ADDITIONAL NOTES
17	• DOOR MARKING - ENTRANCE/E EXIT BETWEEN STAIRS, 5-15 MINUTE
18	• STAIR MARKING - ENTRANCE/E EXIT BETWEEN STAIRS, 5-15 MINUTE
19	• STAIR MARKING - ENTRANCE/E EXIT BETWEEN STAIRS, 5-15 MINUTE
LIST OF CERAMIC AND AERATED CONCRETE UNTILTS							
#	AMOUNT (sqm)	EMERALD			VOLUME (CUBIC METER)	EMERALD (sqm)	MEMBER NAME
		WITH 2x4 INCHES	3x6 INCHES	4x8 INCHES			
12	7	0.070	0.238	2.500	0.824	0.250	3x HEILIZ 218 x - 250
13	4	0.070	0.238	2.500	0.837	0.000	3x HEILIZ 218 x - 225
14	48	0.070	0.238	1.250	0.821	0.125	3x HEILIZ 218 x - 125
15	2	0.070	0.043	1.300	0.865	0.000	YONG P4-480 N90 W/23
WINDOWS							
16	1	0.070	0.238	3.500	0.859	0.250	3x HEILIZ 218 x - 250
17	12	0.070	0.238	2.500	0.842	0.250	3x HEILIZ 218 x - 250
18	25	0.070	0.238	1.750	0.829	0.125	3x HEILIZ 218 x - 175
19	19	0.070	0.238	1.500	0.825	0.125	3x HEILIZ 218 x - 150
20	28	0.070	0.238	1.250	0.821	0.125	3x HEILIZ 218 x - 125
21	20	0.070	0.238	1.500	0.877	0.125	3x HEILIZ 218 x - 150
22	4	0.200	0.238	1.000	0.875	0.250	YONG P4-480 N90 W/21

LIST OF MATCHES	
	ORIGINAL SUBSOIL
	SOIL INFILL
	COMPACTED GRAVEL
	PAVEMENT CONSTRUCTION P1
	GRAVEL
	THERMAL INS. KINGSPAN KOOLTHERM K15 (F1R)
	THERMAL INS. XPS STYRODUR 2800 C
	EPS 100 S HORIZONTAL THERMAL INSULATION (AND WEDGES)
	MASONRY INFILL HELEX AK 25
	PLASTERBOARD PARTITION KNAUF M113 (OR SPECIFIED OTHER)
	REINFORCED CONC. OF FOUNDATION BEAMS, C30/37 XC1, B50N
	REINFORCED C OF WALLS AND COLUMNS, C30/37 XC1, B50N
	REINFORCED CONCRETE OF FLOOR SLABS, C35/45 XC2, B50N
	REINFORCED CONCRETE OF BASE SLABS, C30/37 XC2, B50N
	STEEL PIPE, FENCE STAND

<p>MASTER'S THESIS</p> <p>AUTHOR Bc. PETR DVOŘÁK</p> <p>SUPERVISOR prof. Ing. JIŘKA MOHLENOVÁ, Ph.D.</p>		 <p>UNIVERSITY OF PARDUBICE FACULTY OF ARCHITECTURE</p>
<p>UNIVERSITY RESIDENTIAL CENTRE</p>		
<p>FLOOR PLAN – SECOND FLOOR WITH SECTION B-B'</p>		<p>DATE 21.1.2014</p> <p>SIZE 90 x A6</p> <p>SCALE 1:50</p> <p>DRAWING ID C06</p>