



S06 | STUDY OF VIEWS

SCALE 1:100, FAMILY HOUSE WITH TATTOO STUDIO

NORTHWEST VIEW

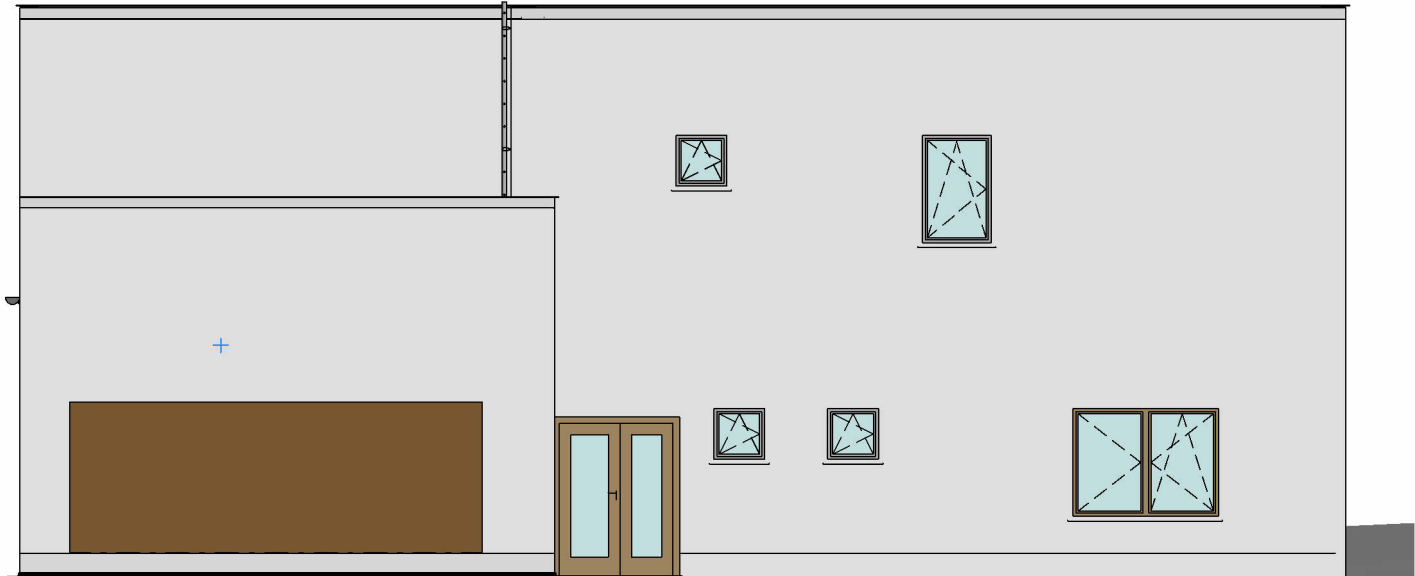

SOUTHEAST VIEW

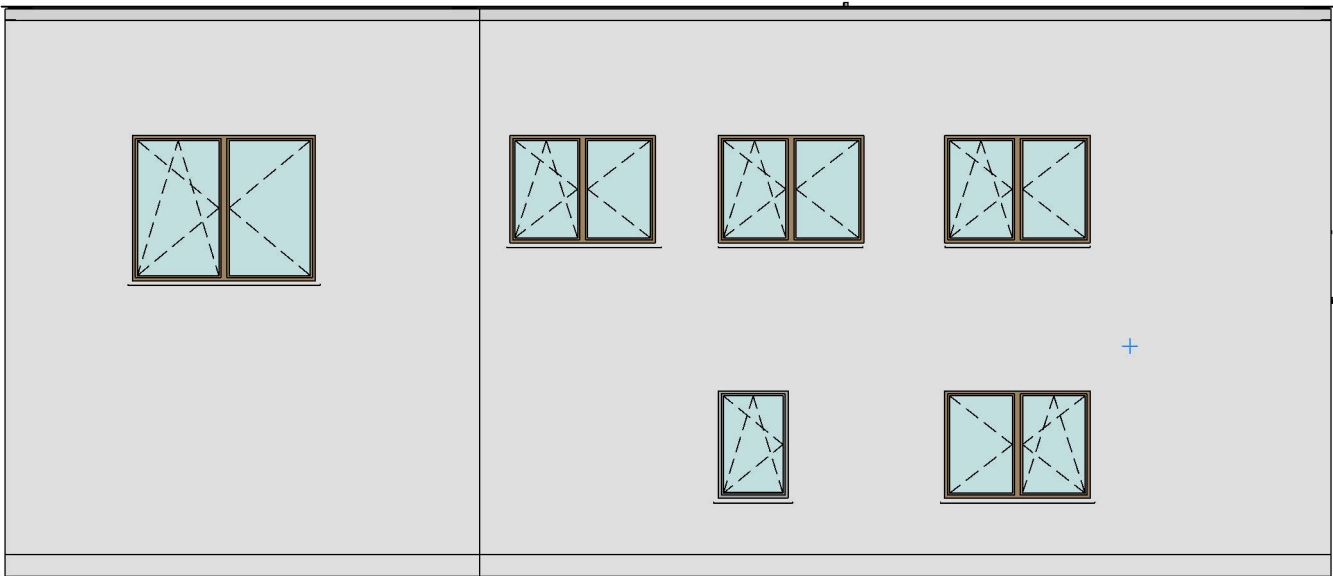

±0,000 = 488,3 m.a.s.l.,B.H.S
/ COORDINATE SYSTEM S-JTSK

COURSE	BACHELORS' THESIS		<div><div>T</div><div>FAST</div></div>	
DRAWN BY	ADELA MATUŠOVÁ			
SUPERVISED BY	PROF.ING.JITKA MOHELNÍKOVÁ, PH.D.			
INVESTOR	-			
LOCATION	Krokočín, č. p. 730/2 a 728/č, okres Třebíč, Kraj Vysočina			
PROJECT TITLE	FAMILY HOUSE WITH TATTOO STUDIO			
BUILDING OBJECT	SO 01		PAPER FORMAT	210x297 (A4)
PART	D.1.1 ARCHITECTURAL BUILDING SOLUTION		DATE	20.5.2025
DRAWING TITLE:			PROJ. PHASE	DPS
STUDY OF SOUTHEAST & NORTHWEST VIEW			SCALE 1:100	DRAWING NO. S06