


S07 | STUDY OF HEATING UNDERGROUND PLAN

SCALE 1:100, FAMILY HOUSE WITH TATTOO STUDIO

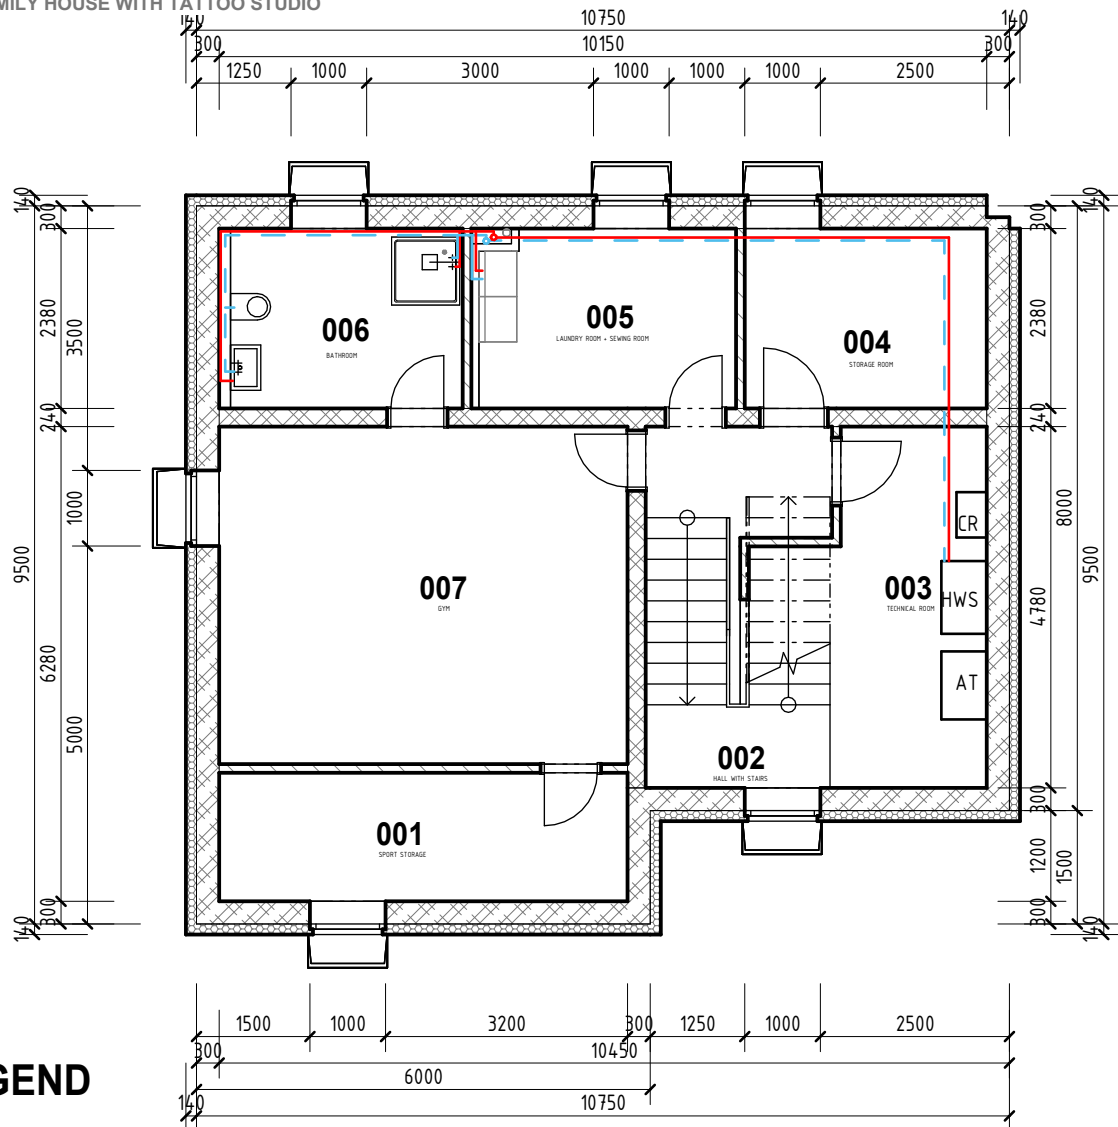





LEGEND

FLOOR	NUMBER	NAME	AREA (m2)
1PP			
	001	SPORT STORAGE	7,19
	002	HALL WITH STAIRS	7,45
	003	TECHNICAL ROOM	12,79
	004	STORAGE ROOM	24,00
	005	LAUNDRY ROOM + SEWING ROOM	9,18
	006	BATHROOM	8,96
	007	GYM	24,00
			77,06

±0,000 = 488,3 m.a.s.l.,B.H.S
/ COORDINATE SYSTEM S-JTSK

LEGEND OF SYMBOLS

-  COLD WATER, RETURN PIPE
-  HOT WATER, SUPPLY PIPE
-  CROSSING THROUGH FLOORS

COURSE	BACHELORS' THESIS		
DRAWN BY	ADELA MATUŠOVÁ		
SUPERVISED BY	PROF.ING.JITKA MOHELNÍKOVÁ, PH.D.		
INVESTOR	-		
LOCATION	Krokočín, č. p. 730/2 a 728/č, okres Třebíč, Kraj Vysočina		
PROJECT TITLE	FAMILY HOUSE WITH TATTOO STUDIO		
BUILDING OBJECT	SO 01	PAPER FORMAT	210x297 (A4)
PART	D.1.1 ARCHITECTURAL BUILDING SOLUTION	DATE	20.5.2025
DRAWING TITLE:	STUDY OF HEATING UNDERGROUND PLAN	PROJ. PHASE	DPS
		SCALE	DRAWING NO.
		1:100	S07