


S08 | STUDY OF HEATING FIRST GROUND PLAN

SCALE 1:100, FAMILY HOUSE WITH TATTOO STUDIO

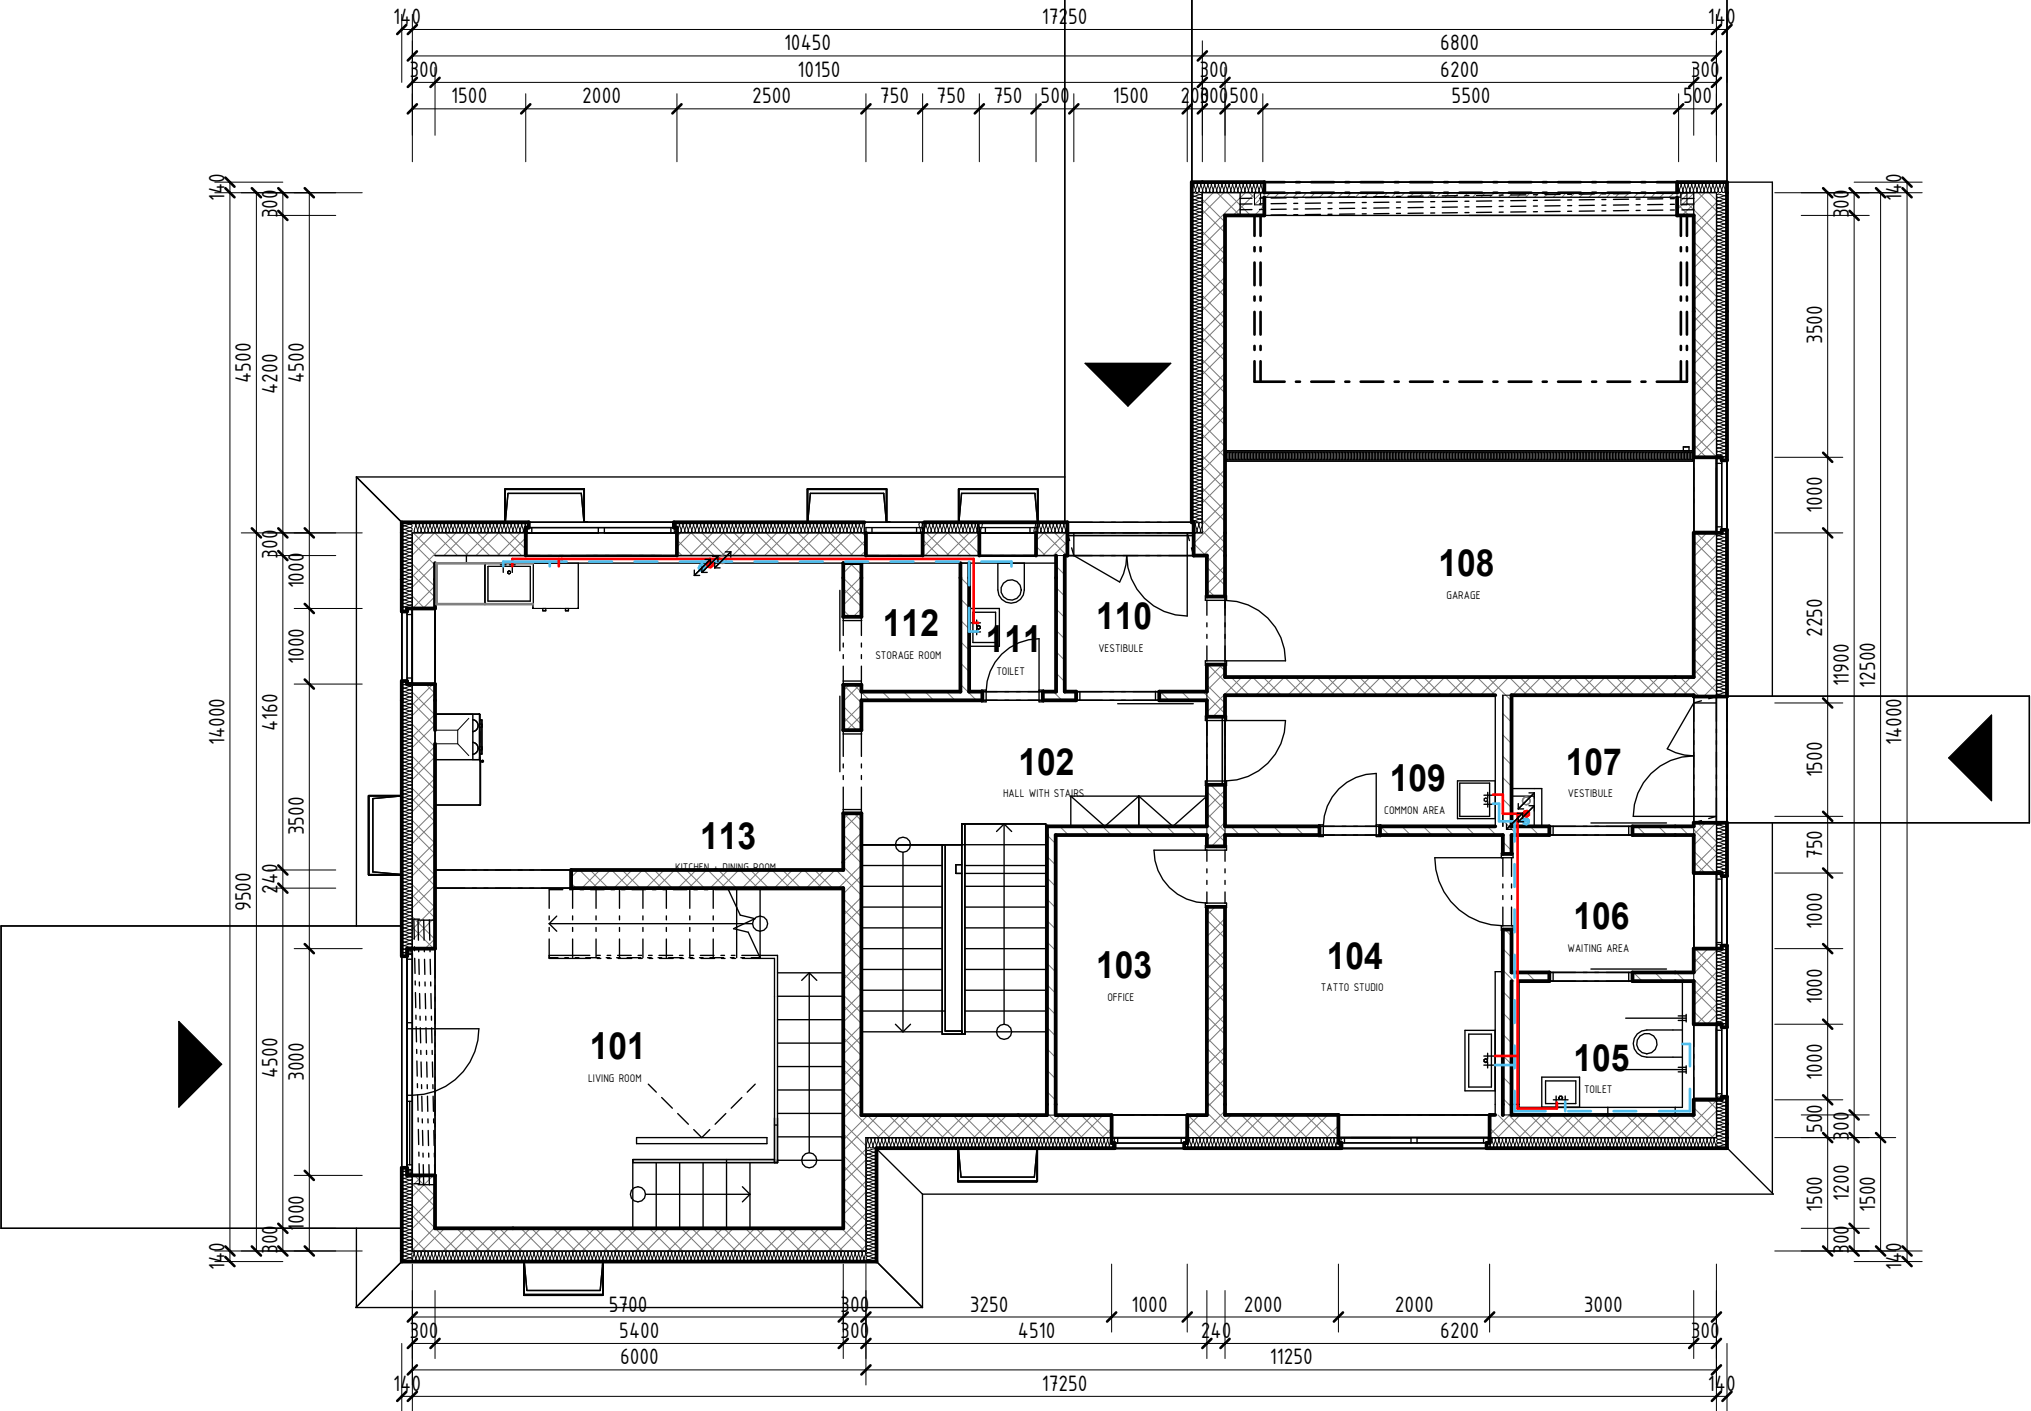

±0,000 = 488,3 m.a.s.l.,B.H.S
/ COORDINATE SYSTEM S-JTSK

LEGEND

FLOOR	NUMBER	NAME	AREA [m2]
1NP			
	101	LIVING ROOM	24,30
	102	HALL WITH STAIRS	16,87
	103	OFFICE	7,41
	104	TATTO STUDIO	13,42
	105	TOILET	3,61
	106	WAITING AREA	4,38
	107	VESTIBULE	3,98
	108	GARAGE	37,87
	109	COMMON AREA	6,20
	110	VESTIBULE	3,38
	111	TOILET	1,96
	112	STORAGE ROOM	2,23
	113	KITCHEN + DINING ROOM	21,92
			147,52

LEGEND OF SYMBOLS

- COLD WATER, RETURN PIPE
- HOT WATER, SUPPLY PIPE
- CROSSING THROUGH FLOORS

COURSE	BACHELORS' THESIS		<div><div>T</div><div>FAST</div></div>	
DRAWN BY	ADELA MATUŠOVÁ			
SUPERVISED BY	PROF.ING.JITKA MOHELNÍKOVÁ, PH.D.			
INVESTOR	-			
LOCATION	Krokočín, č. p. 730/2 a 728/č, okres Třebíč, Kraj Vysočina			
PROJECT TITLE	FAMILY HOUSE WITH TATTOO STUDIO		PAPER FORMAT	420x297 (A3)
BUILDING OBJECT	SO 01		DATE	20.5.2025
PART	D.1.1 ARCHITECTURAL BUILDING SOLUTION		PROJ. PHASE	DPS
DRAWING TITLE: STUDY OF HEATING FIRST GROUND PLAN			SCALE 1:100	DRAWING NO. S08