


S09 | STUDY OF HEATING SECOND GROUND PLAN

SCALE 1:100, FAMILY HOUSE WITH TATTOO STUDIO

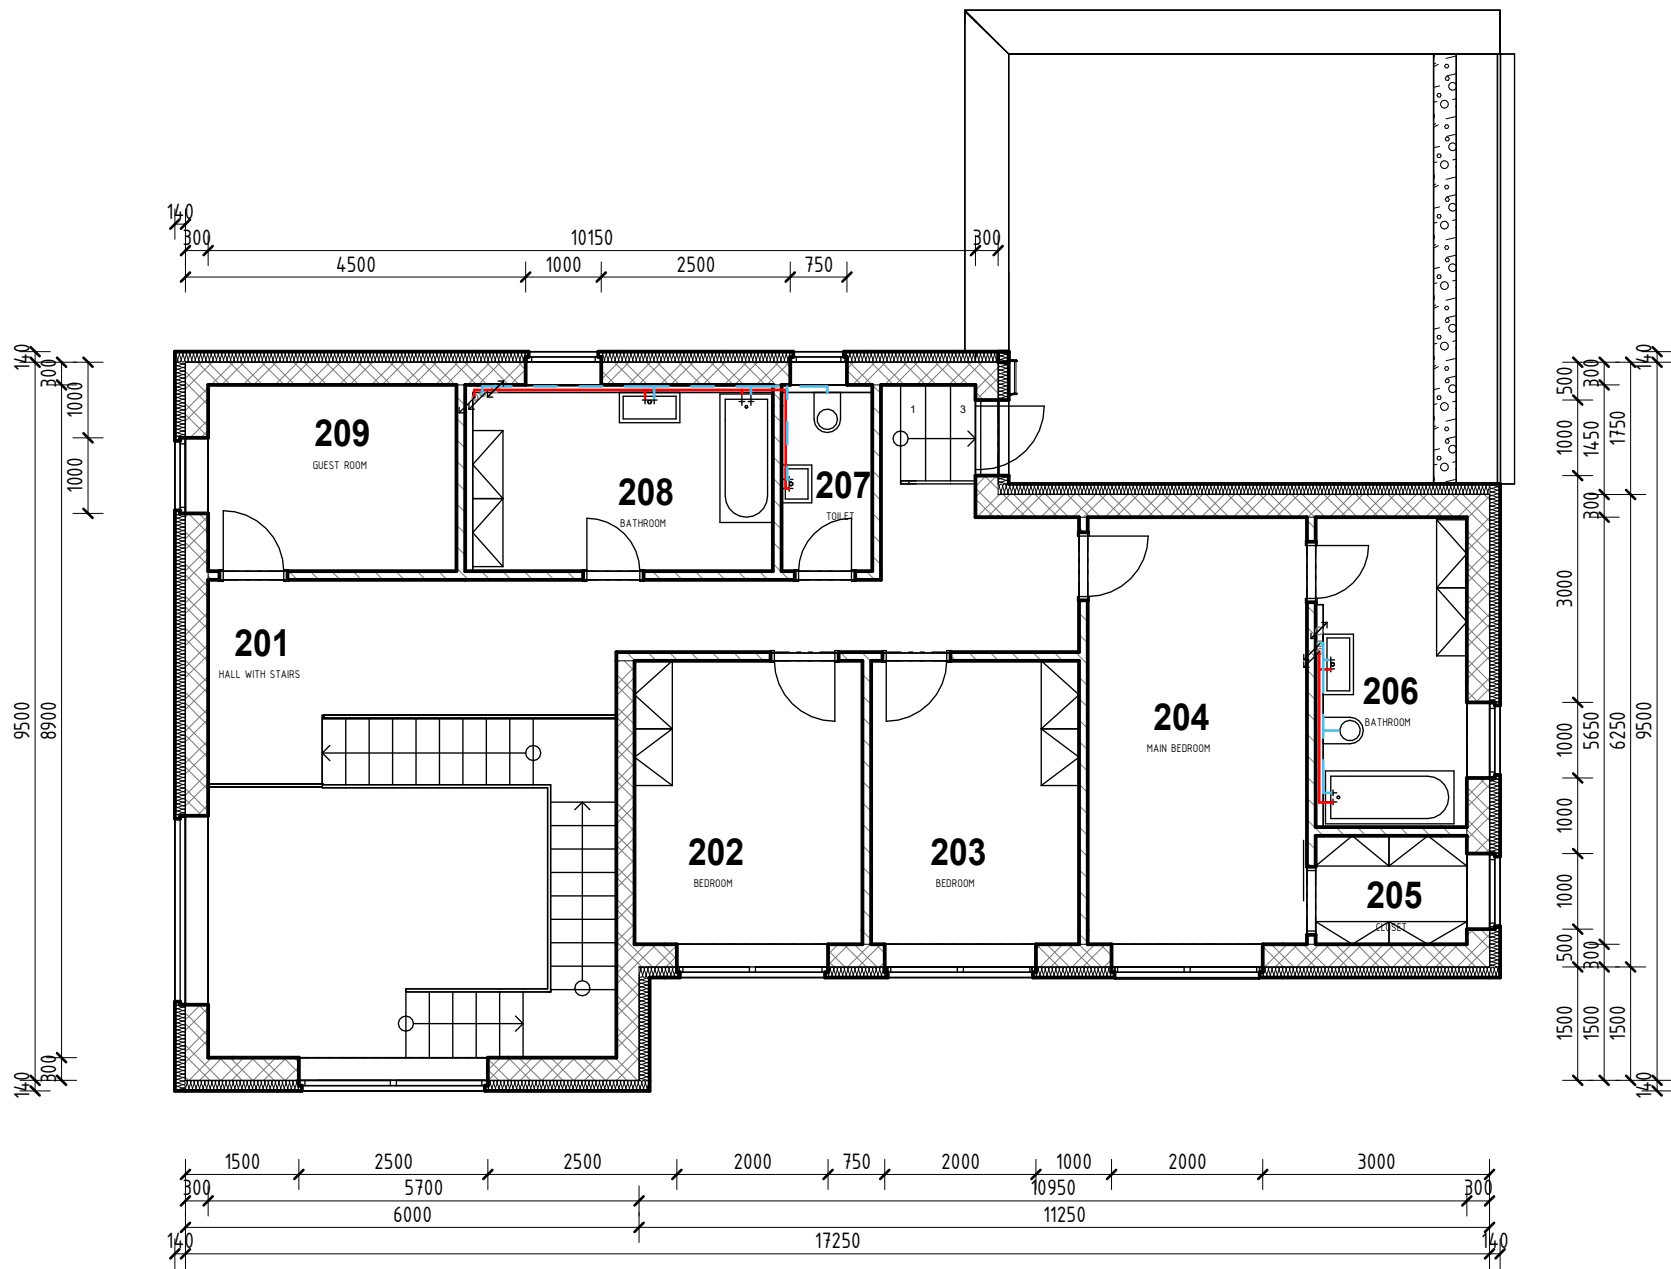

LEGEND

FLOOR	NUMBER	NAME	AREA [m2]
2NP			
	201	HALL WITH STAIRS	21,28
	202	BEDROOM	11,31
	203	BEDROOM	10,31
	204	MAIN BEDROOM	16,39
	205	CLOSET	2,87
	206	BATHROOM	7,91
	207	TOILET	2,84
	208	BATHROOM	9,39
	209	GUEST ROOM	8,09
			90,38

LEGEND OF SYMBOLS

- COLD WATER, RETURN PIPE
- HOT WATER, SUPPLY PIPE
- CROSSING THROUGH FLOORS

±0,000 = 488,3 m.a.s.l.,B.H.S
/ COORDINATE SYSTEM S-JTSK

COURSE	BACHELORS' THESIS		<div><div>T</div><div>FAST</div></div>	
DRAWN BY	ADELA MATUŠOVÁ			
SUPERVISED BY	PROF.ING.JITKA MOHELNÍKOVÁ, PH.D.			
INVESTOR	-			
LOCATION	Krokočín, č. p. 730/2 a 728/č, okres Třebíč, Kraj Vysočina			
PROJECT TITLE	FAMILY HOUSE WITH TATTOO STUDIO		PAPER FORMAT	420x297 (A3)
BUILDING OBJECT	SO 01		DATE	20.5.2025
PART	D.1.1 ARCHITECTURAL BUILDING SOLUTION		PROJ. PHASE	DPS
DRAWING TITLE:			SCALE	DRAWING NO.
STUDY OF HEATING SECOND GROUND PLAN			1:100	S09