


DETAIL 3 - OFFICE WINDOW - VERTICAL SECTION

1:5

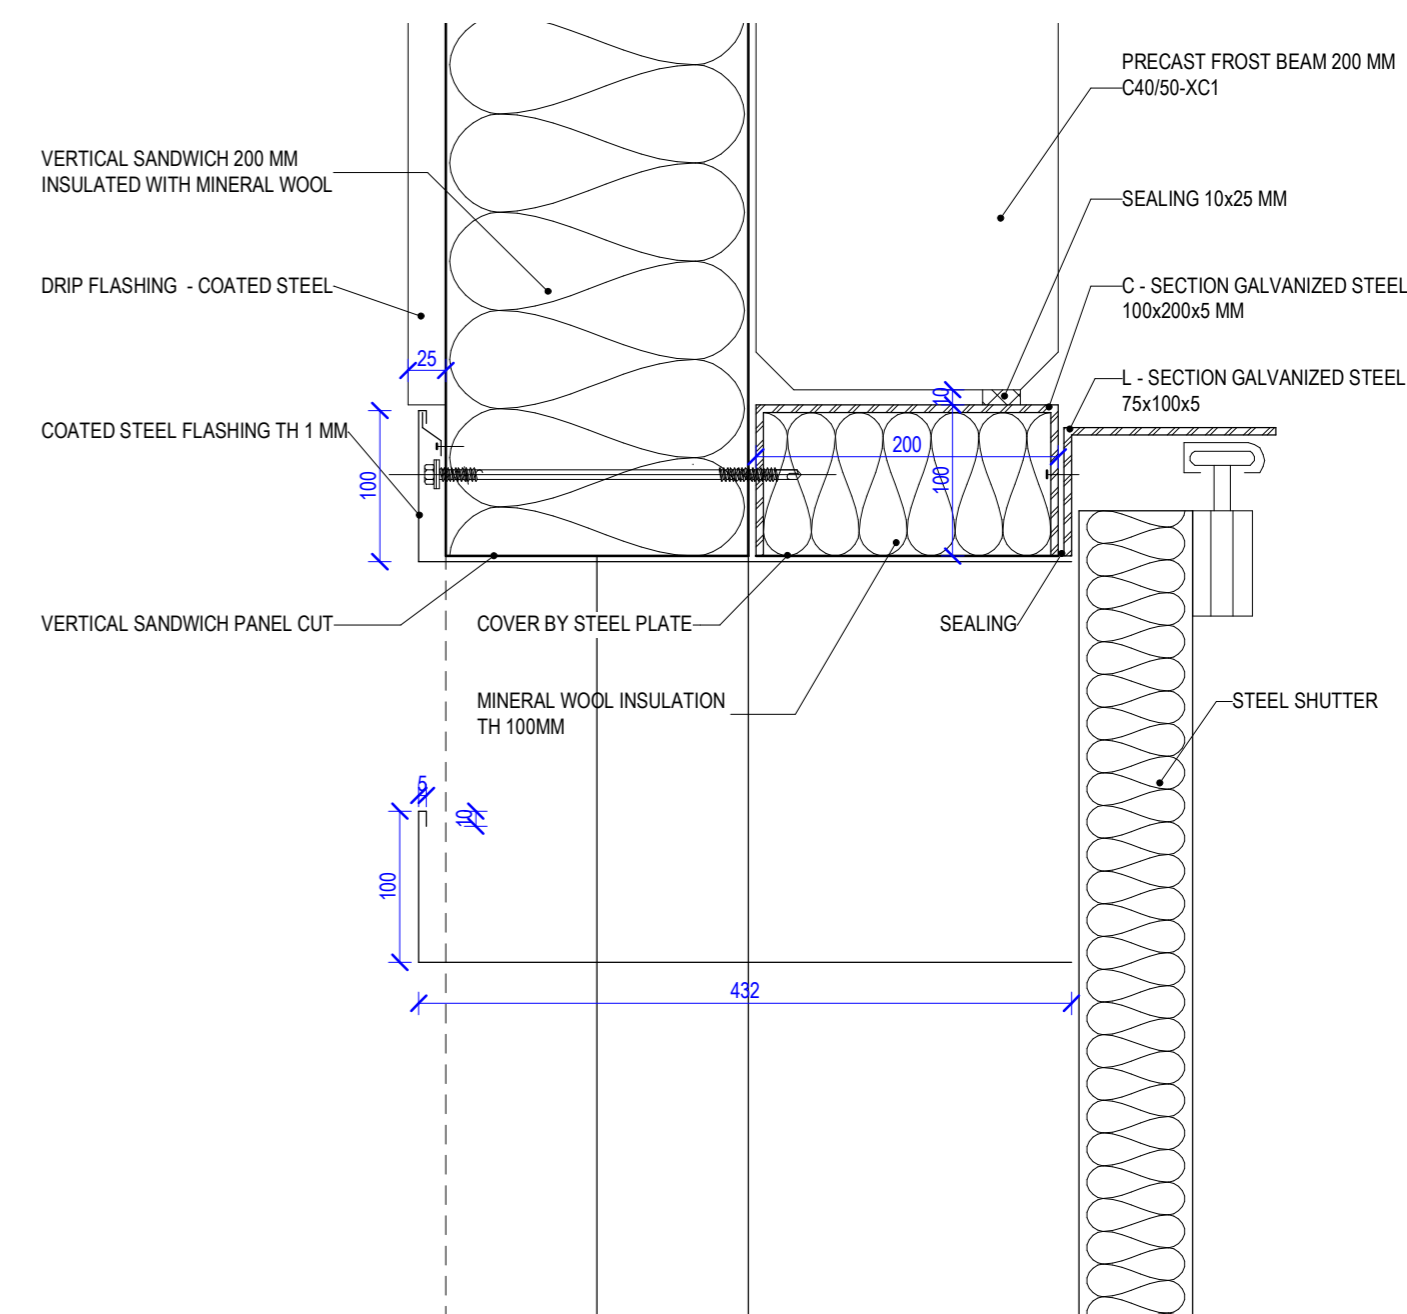

DETAIL 5 - SECTIONAL DOOR - HORIZONTAL SECTION

1:5

M 1:5



0.000 = 237.550 m H.a.s.I. B.H.S. / COORDINATE SYSTEM S-JTSK

TYPE OF WORK		MASTER'S THESES		<div><div>T</div><div>VYSOKÉ UČENÍ TECHNICKÉ V BRNĚ</div><div>FAKULTA STAVEBNÍ</div></div>	
DRAWN BY		ALESSIO AMODIO			
SUPERVISED BY		Ing. FRANTIŠEK VAJKAY, Ph.D.			
INVESTOR		Dům Řečkovice s.r.o., Běly Pažoutové 742/1, Komin, 624 00 Brno			
LOCATION		Řečkovice (611646)			
PROJECT TITLE		MULTIFUNCTIONAL BUILDING			
BUILDING OBJECT		SO 201 - HALL EXTENSION		PAPER FORMAT	A2
PART		D.1.1 ARCHITECTURAL PART		DATE	01/2020
DRAWING TITLE		OFFICE WINDOW DETAIL - SECTIONAL DOOR DETAIL		PROJ. PHASE	CONSTR. DOC.
				SCALE	DRAWING NO.
				1:5	A010