



SOUTHWEST VIEW

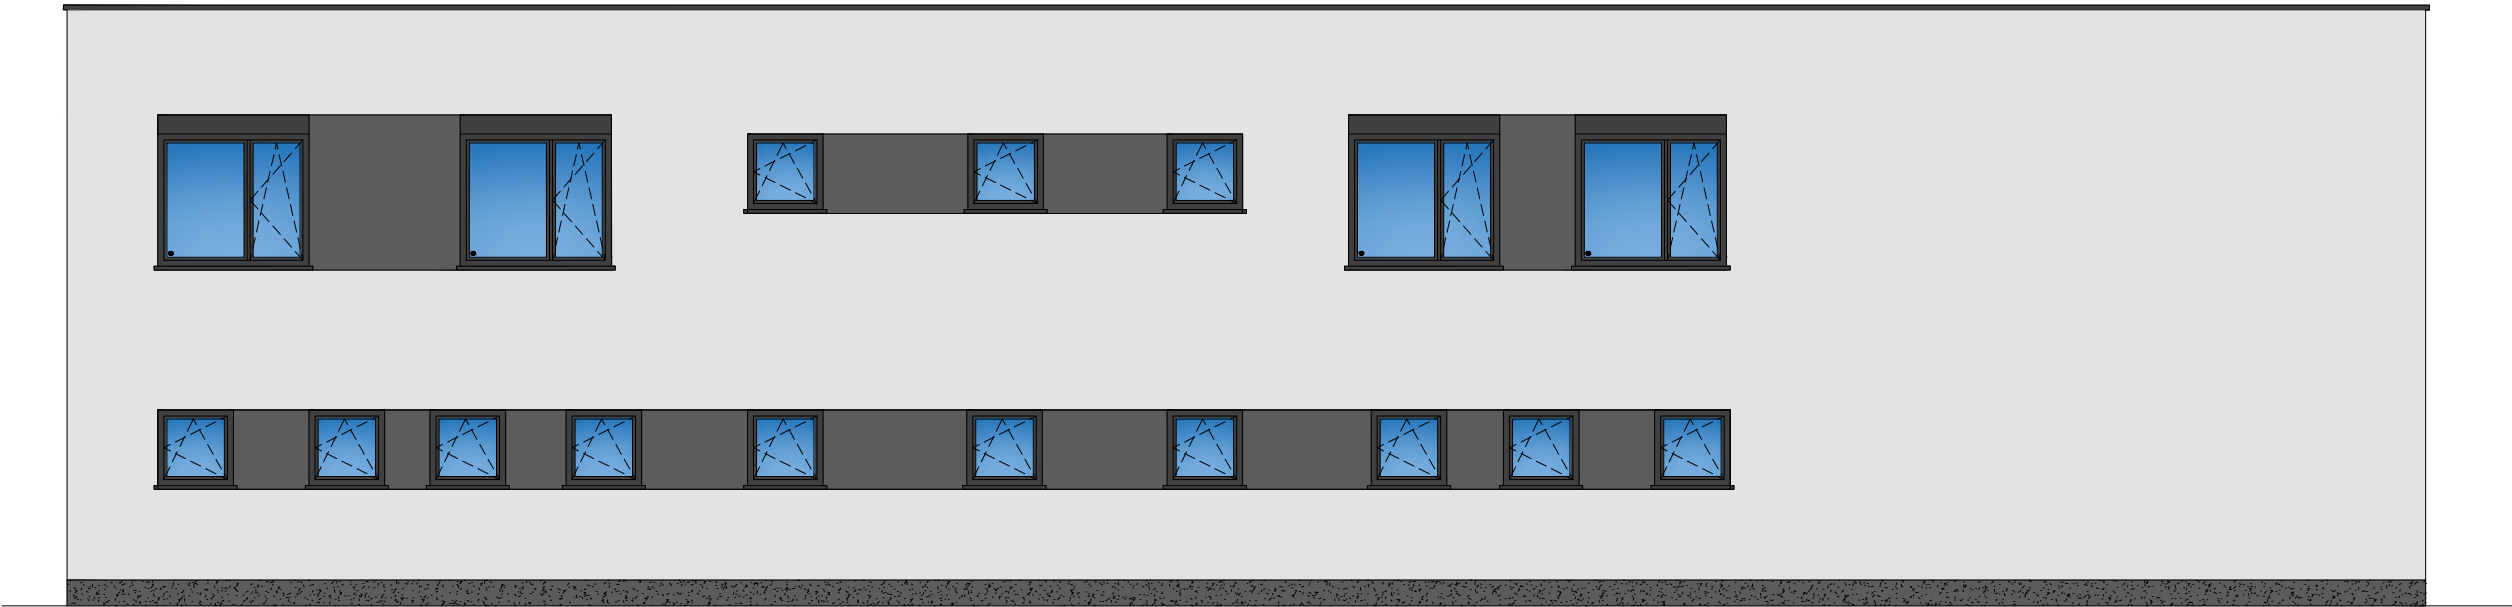

SOUTHEAST VIEW

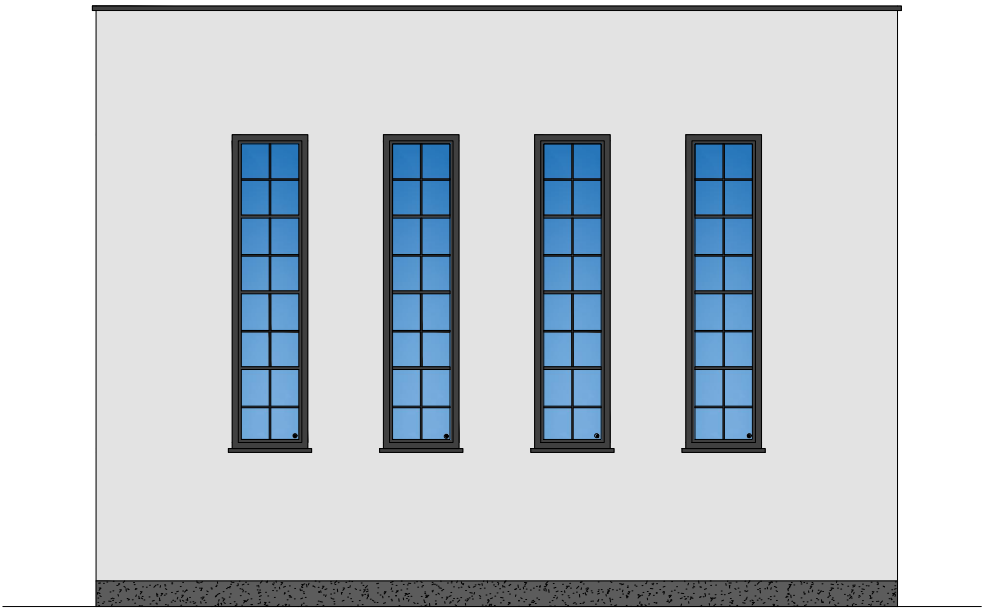

0,000 = 240,24 m.a.s.l., B.H.S. / COORDINATE SYSTEM S-JTSK

COURSE	MASTER'S THESIS	<div><div>T</div><div>FAKULTA STAVEBNÍ ústav pozemního stavitelství</div></div>	
DRAWN BY	BARBORA HUSÁROVÁ		
SUPERVISED BY	ING. JAN MÜLLER, PH.D.		
INVESTOR	-		
LOCATION	POŘADÍ, 687 51 NIVNICE, PARCELS 63, 64, 61, 57		
PROJECT TITLE	MUNICIPAL CENTRE IN NIVNICE		
BUILDING OBJECT	BO 01 MUNICIPAL CENTRE IN NIVNICE	PAPER FORMAT	2xA4
PART	PREPARATION AND STUDY WORKS	DATE	10/2024
DRAWING TITLE:	STUDY OF SOUTHEAST & SOUTHWEST VIEW	PROJ. PHASE	DPS
		SCALE 1:100	DRAWING NO. S.06