


D.1.3.02 COORDINATION SITUATION

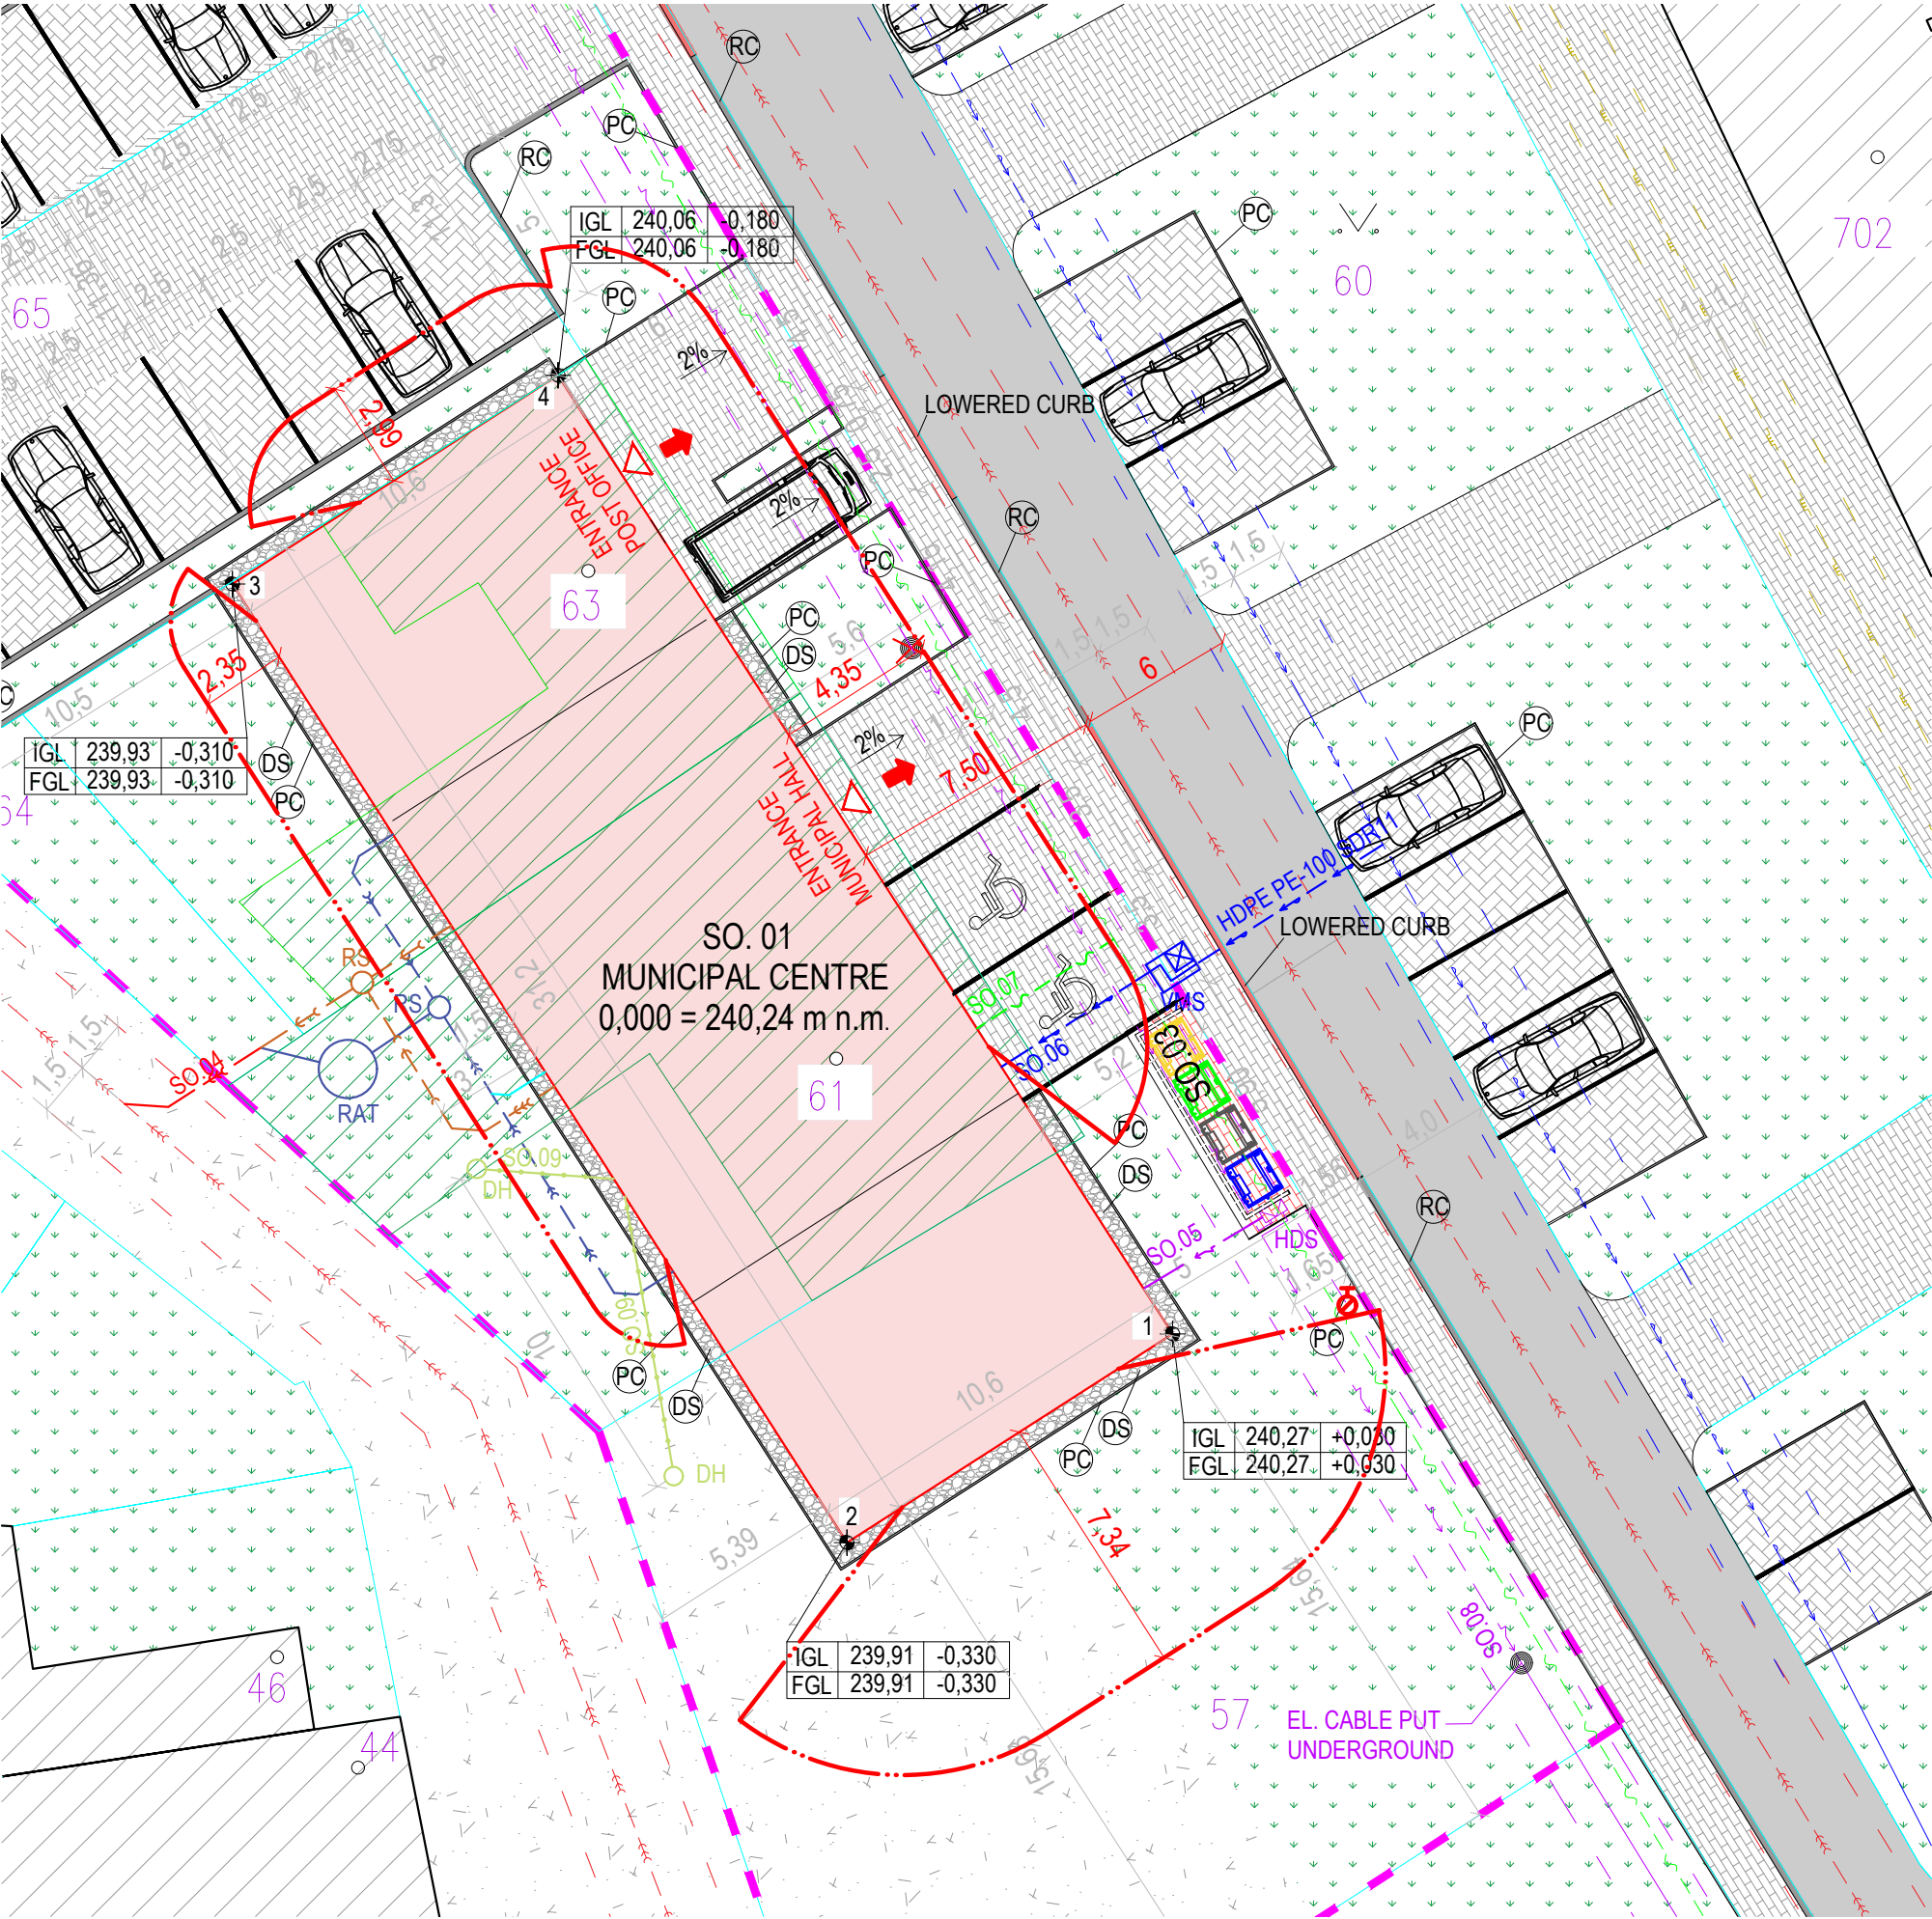


LEGEND OF LANDSCAPING

- NEW BUILDING - SO. 01 MUNICIPAL CENTRE
- OLD DEMOLISHED BUILDINGS
- EXISTING BUILDINGS
- EXISTING PAVED AREAS - CONCRETE VEGETATION PAVERS
- EXISTING PAVED AREAS - INTERLOCKING CONCRETE TILES
- EXISTING ASPHALT ROAD
- DRAINAGE STRIP - GRAVEL 32/63mm
- VEGETATION
- GRAVEL + SOIL

LEGEND OF FSB SYMBOLS:

- BORDER OF FIRE DANGEROUS AREA
- DIRECTION OF ESCAPE
- UNDERGROUND HYDRANT

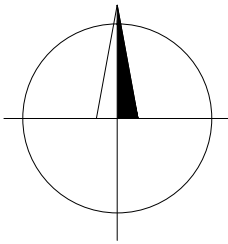

0,000 =240,24 m.a.s.l., B.H.S. / COORDINATE SYSTEM S-JTSK

COURSE	DIPLOMA THESIS	<div><div></div><div>FAKULTA STAVEBNÍ ústav pozemního stavitelství</div></div>	
DRAWN BY	BARBORA HUSÁROVÁ		
SUPERVISED BY	ING. JAN MÜLLER PH.D.		
INVESTOR			
LOCATION	POŘÁDÍ, 687 51 NIVNICE, PARCELS No. 65, 64, 63, 61 ,57		
PROJECT TITLE	MUNICIPAL CENTRE IN NIVNICE	<div><div>PAPER FORMAT</div><div>500x297</div><div>DATE</div><div>01/2025</div><div>PROJ. PHASE</div><div>DPS</div><div>SCALE</div><div>1:200</div><div>DRAWING NO.</div><div>D.1.3.02</div></div>	
BUILDING OBJECT	BO 01 MUNICIPAL CENTRE		
PART	D.1.3 FIRE SAFETY		
DRAWING TITLE:	COORDINATION SITUATON		