



1. MP

1. MP - VCHOD DO AREÁLU	441,87 m²
1.01 SCHODIŠTĚ	19,37
1.02 MÍSTNOST PRO OCHRANKU	25,65
1.03 ZÁDVEŘÍ	11,44
1.04 CHODBA	5,92
1.05 ŠATNY	238,35
1.06 PŘEVLEKÁRNA I.	9,97
1.07 PŘEVLEKÁRNA II.	9,97
1.08 WC I.	30,30
1.09 WC II.	30,30
1.10 PRVNÍ POMOC	30,30
1.11 BUFET	30,30

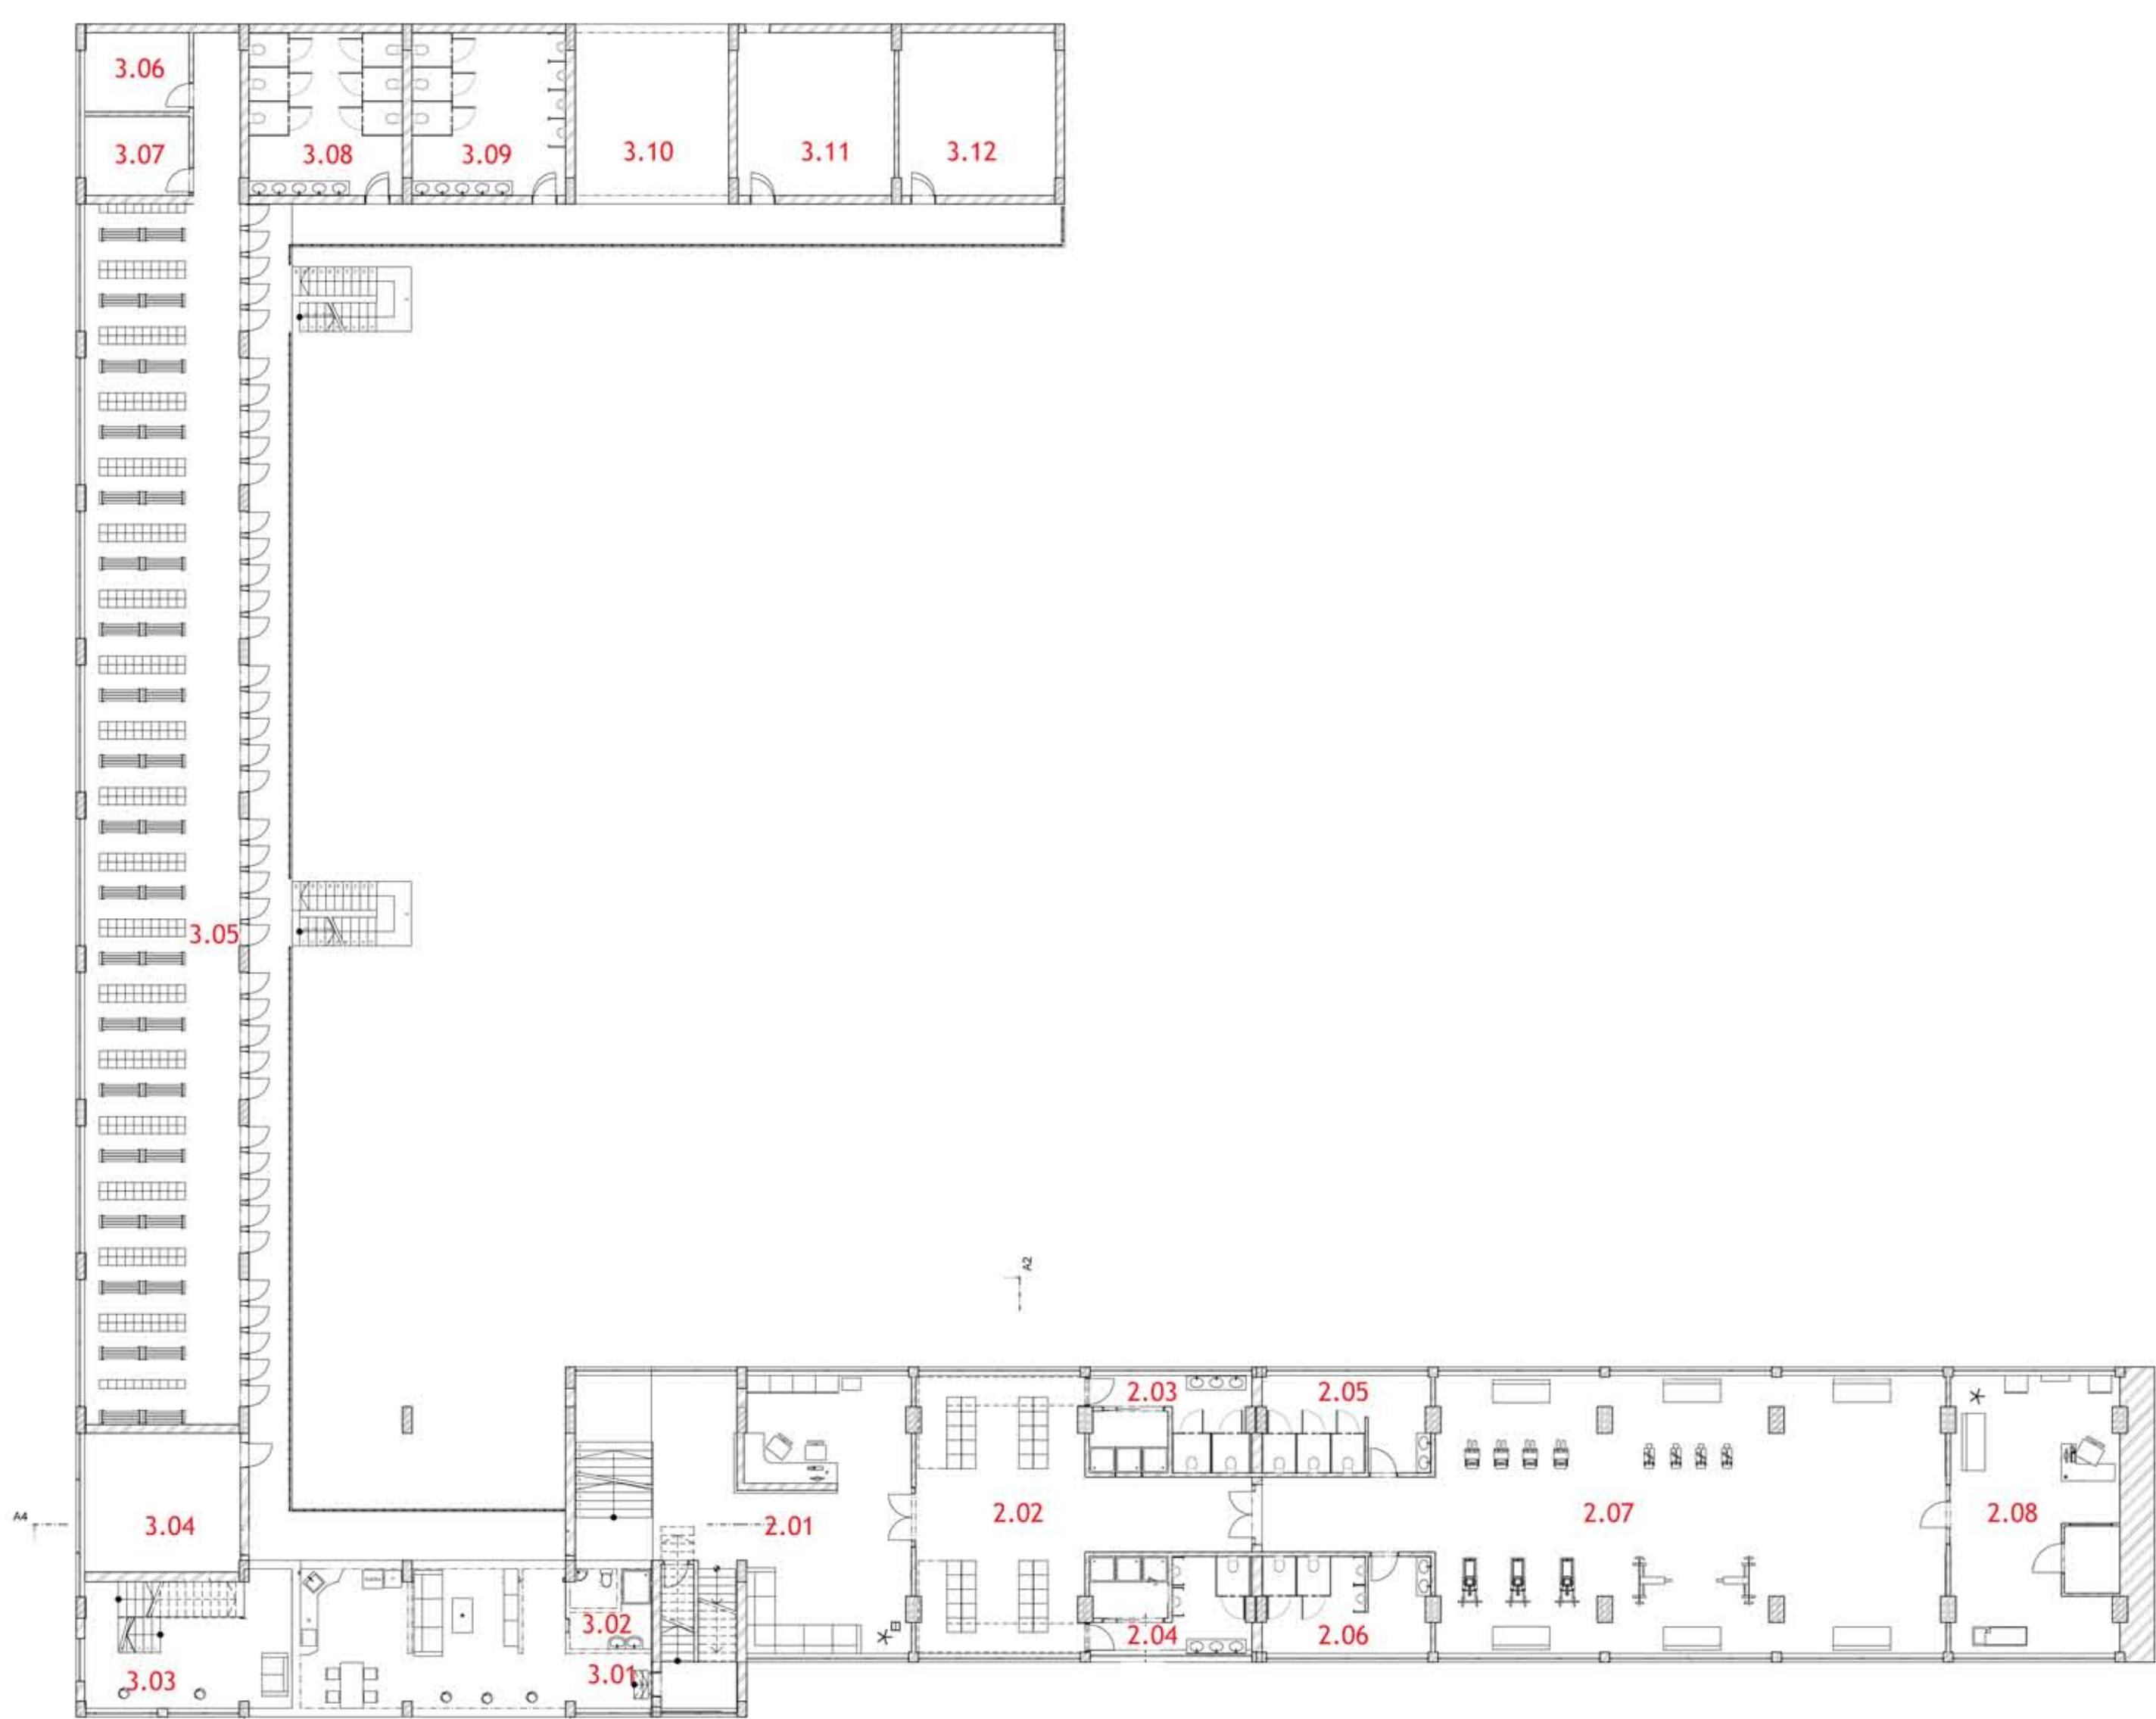

1. NP

1. NP + 2. MP	976,16 m²	3.01 MÍSTNOST PRO ZAMĚSTNANCE	45,68
2.01 RECEPCE	75,71	3.02 WC	7,43
2.02 ŠATNY	71,26	3.03 SCHODIŠTĚ	18,48
2.03 SPRCHY + WC I.	19,42	3.04 SKLAD	25,65
2.04 SPRCHY + WC II.	19,42	3.05 ŠATNY	238,35
2.05 WC I.	19,43	3.06 PŘEVLEKÁRNA	9,97
2.06 WC II.	19,43	3.07 PŘEVLEKÁRNA	9,97
2.07 FITNESS	187,78	3.08 WC I.	30,30
2.08 KRYOTERAPIE	56,68	3.09 WC II.	30,30
		3.10 SKLAD	30,30
		3.11 SKLAD	30,30
		3.12 SKLAD	30,30

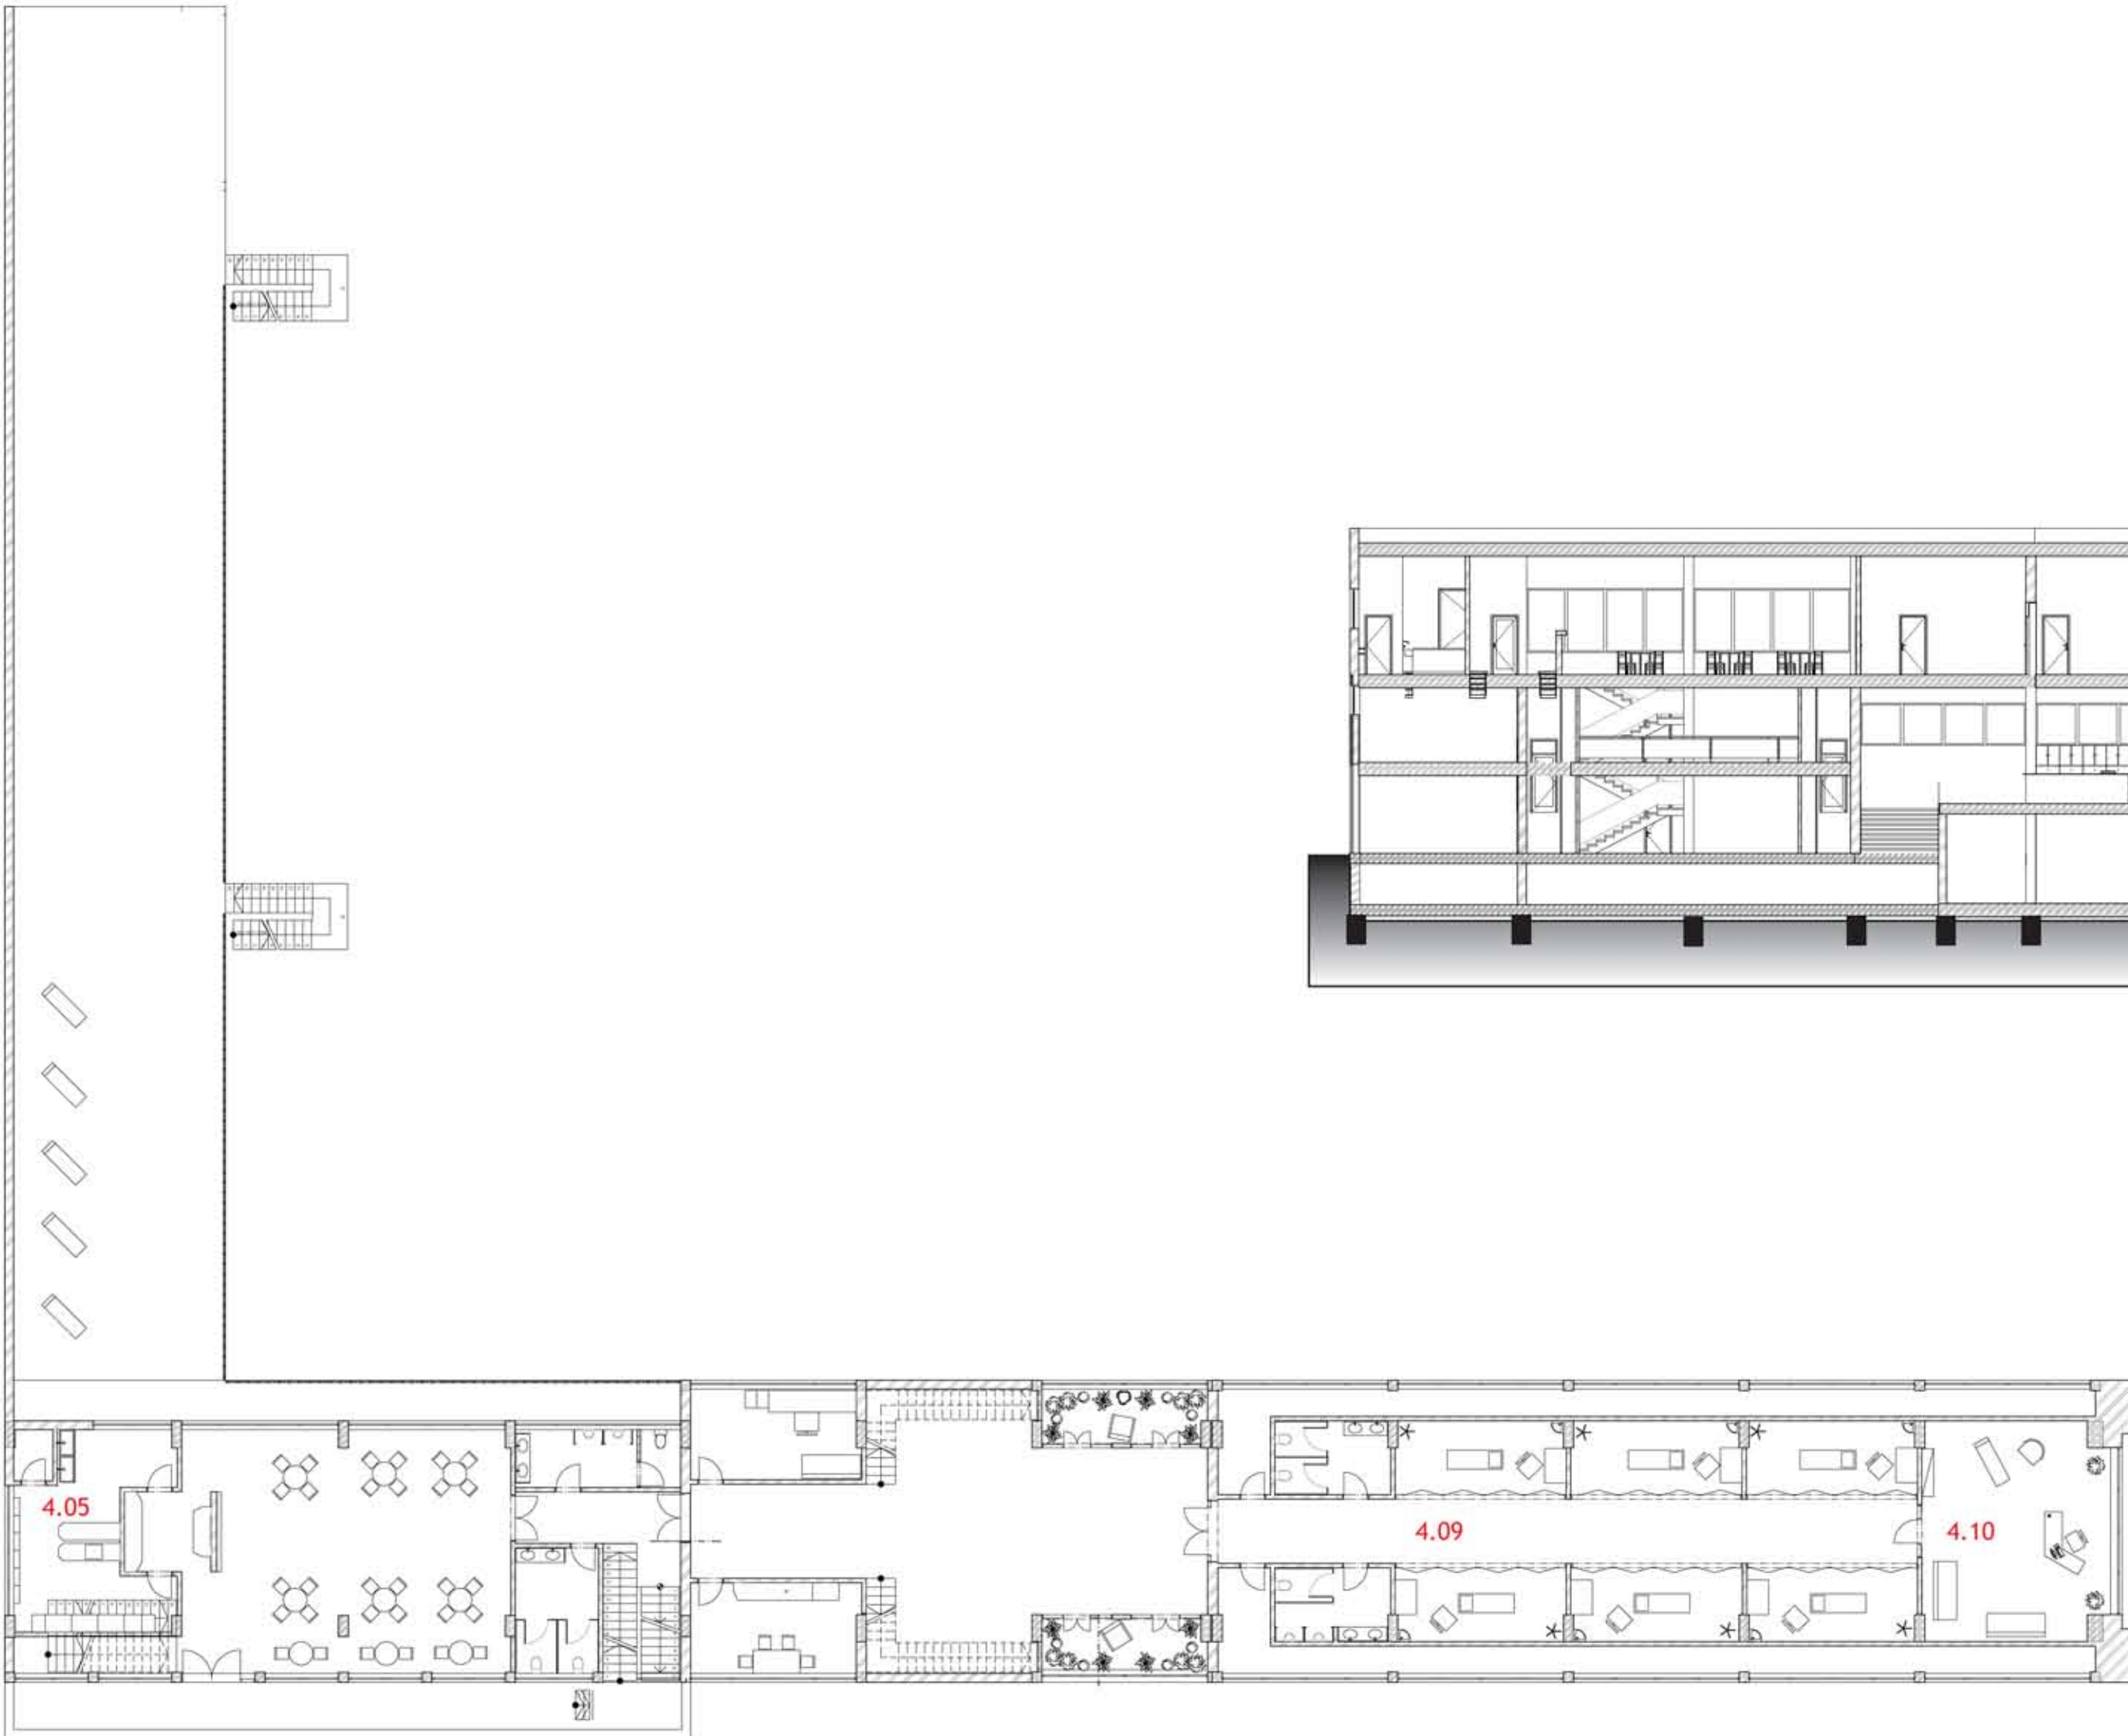


2. NP

2. NP	501,06 m²
4.01 CHODBA	12,11
4.02 WC I.	11,89
4.03 WC II.	11,15
4.04 BAR	99,47
4.05 KUCHYNĚ	28,83
4.06 KANCELÁŘ	17,29
4.07 KUCHYNKA	17,29
4.08 FOYER	91,07
4.09 KABINKY + WC	166,67
4.10 ORDINACE	45,29

3. NP

3. NP	286,36 m²
5.01 FOYER	73,40
5.02 KABINKY + WC	166,67
5.03 ORDINACE	45,29

PODÉLNÝ ŘEZ

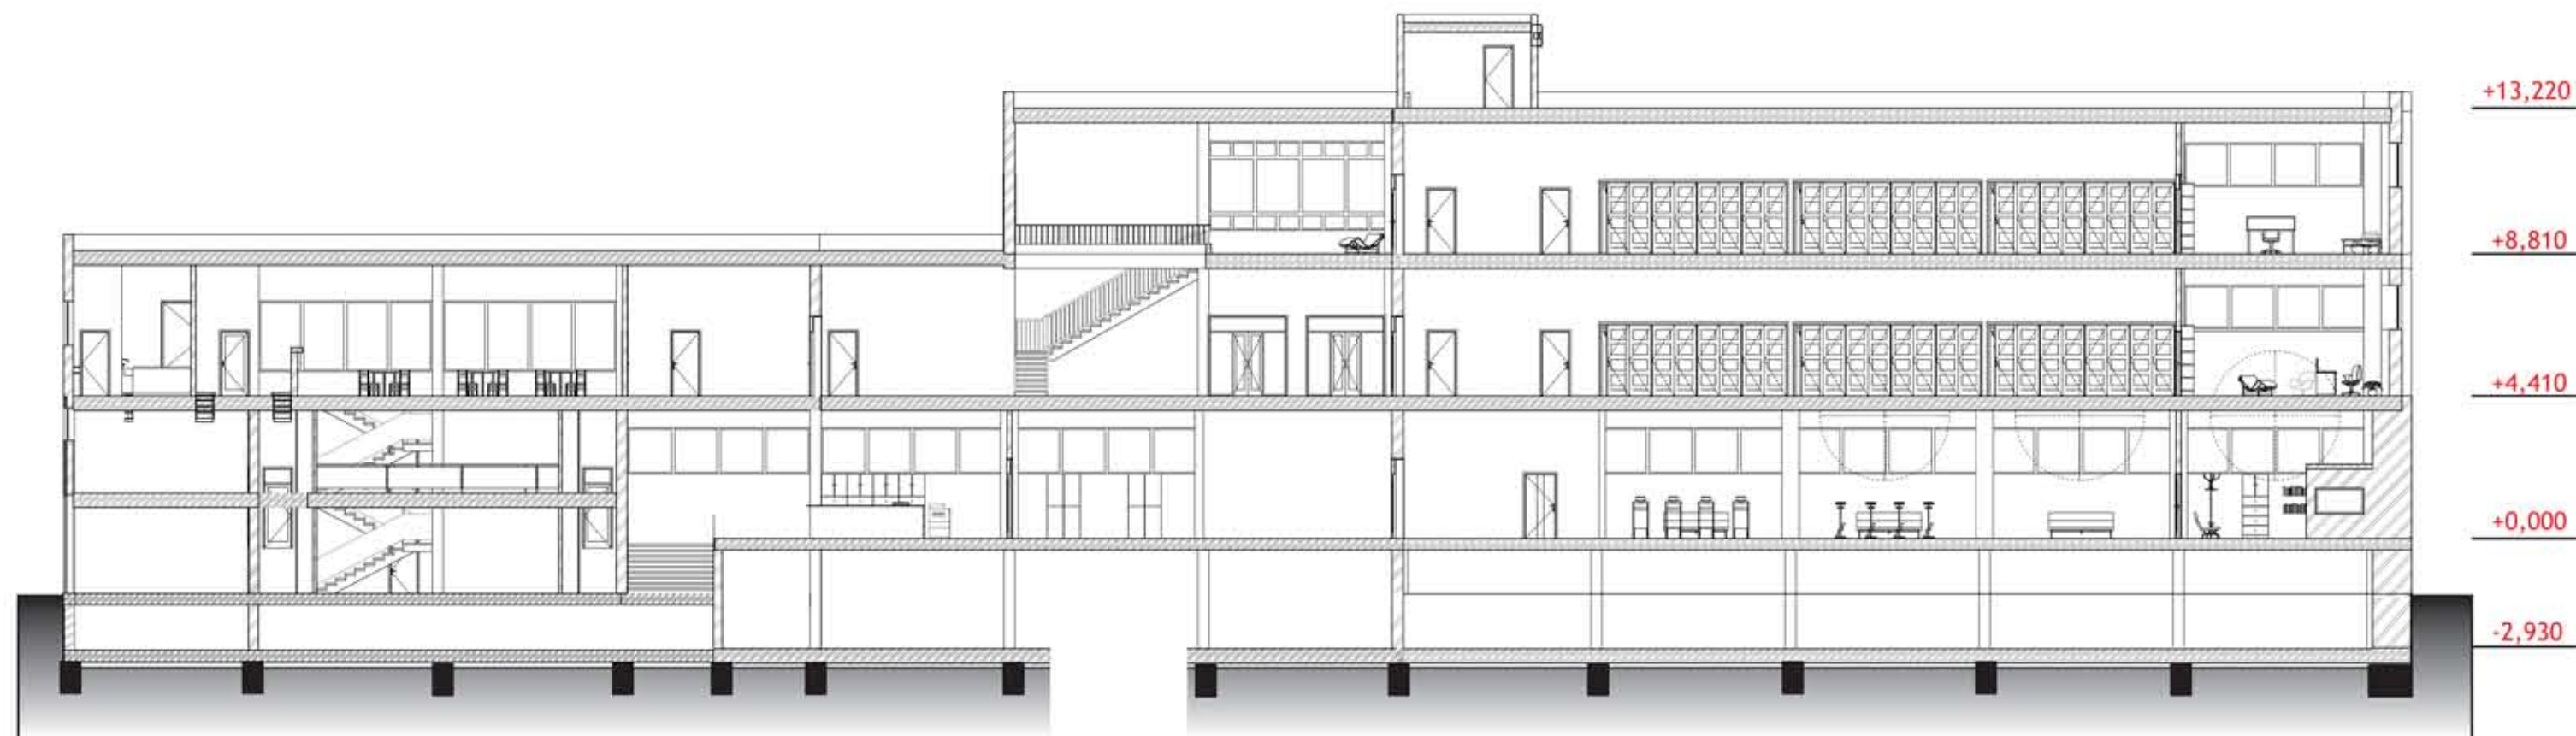

PŘÍČNÝ ŘEZ

