


LEGEND OF MATERIALS

- LOAD BEARING MASONRY WALL POROTHERM 25 EKO PROFÍ DRY FIX LxWxH 248x249x250 mm
- PARTITION WALL POROTHERM 11.5 PROFÍ DRY FIX LxWxH 497x249x115 mm
- THERMAL INSULATION - polystyren EPS
- Thermal isolation - polystyren XPS
- Zemina - původní
- Zemina - hutněná

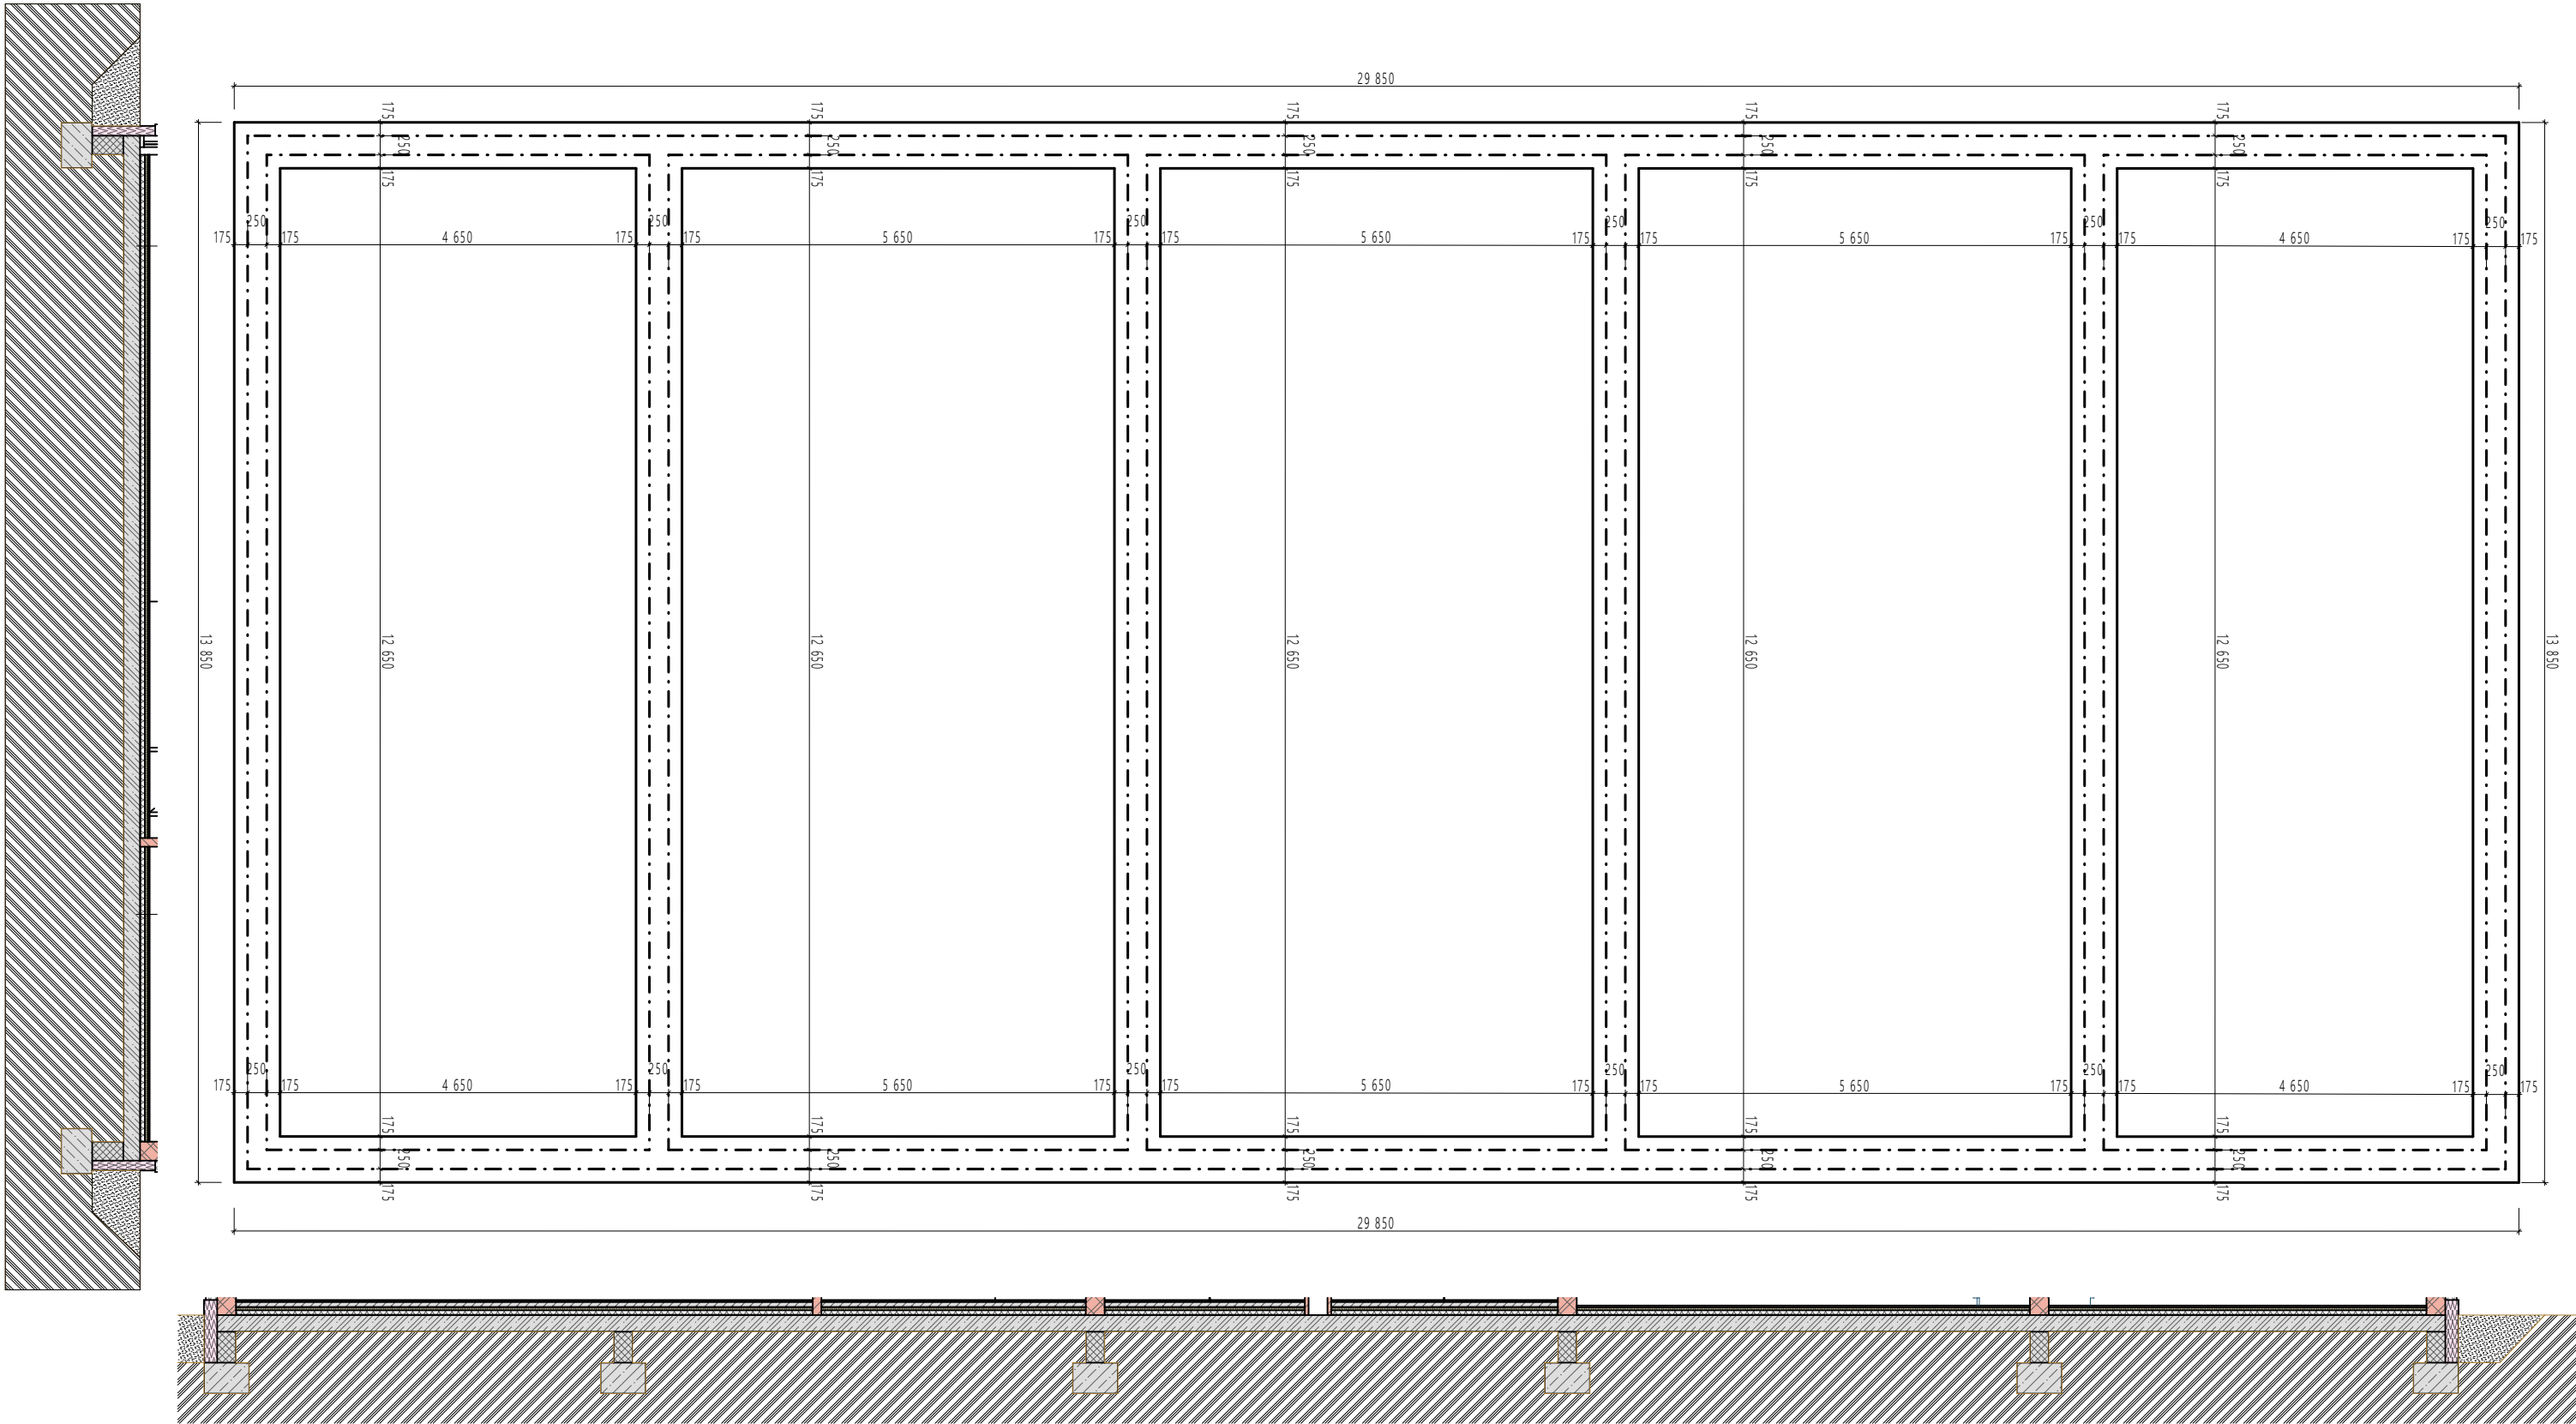

0,000 = 395,100 m.a.s.l., B.H.S. / COORDINATE SYSTEM S-JTSK

COURSE	BACHELOR'S THESIS	<div><div>T</div><div>FAKULTA STAVEBNÍ ÚSTAV pozemního stavitelství</div></div>	
DRAWN BY	ŠIMON MADZIK		
SUPERVISED BY	Ing. JAN MÜLLER, Ph.D.		
INVESTOR	-		
LOCATION	PASOHLÁVKY, 691 22, PARCEL 3163/596		
PROJECT TITLE	GUESTHOUSE IN PASOHLÁVKY		
BUILDING OBJECT	BO 01 GUESTHOUSE IN PASOHLÁVKY	PAPER FORMAT	8xA4
PART	D.1.2. BUILDING STRUCTURAL SOLUTION	DATE	10/2022
DRAWING TITLE :	FOUNDATIONS	PROJ. PHASE	DPS
		SCALE 1:50	DRAWING NO.