




1NP

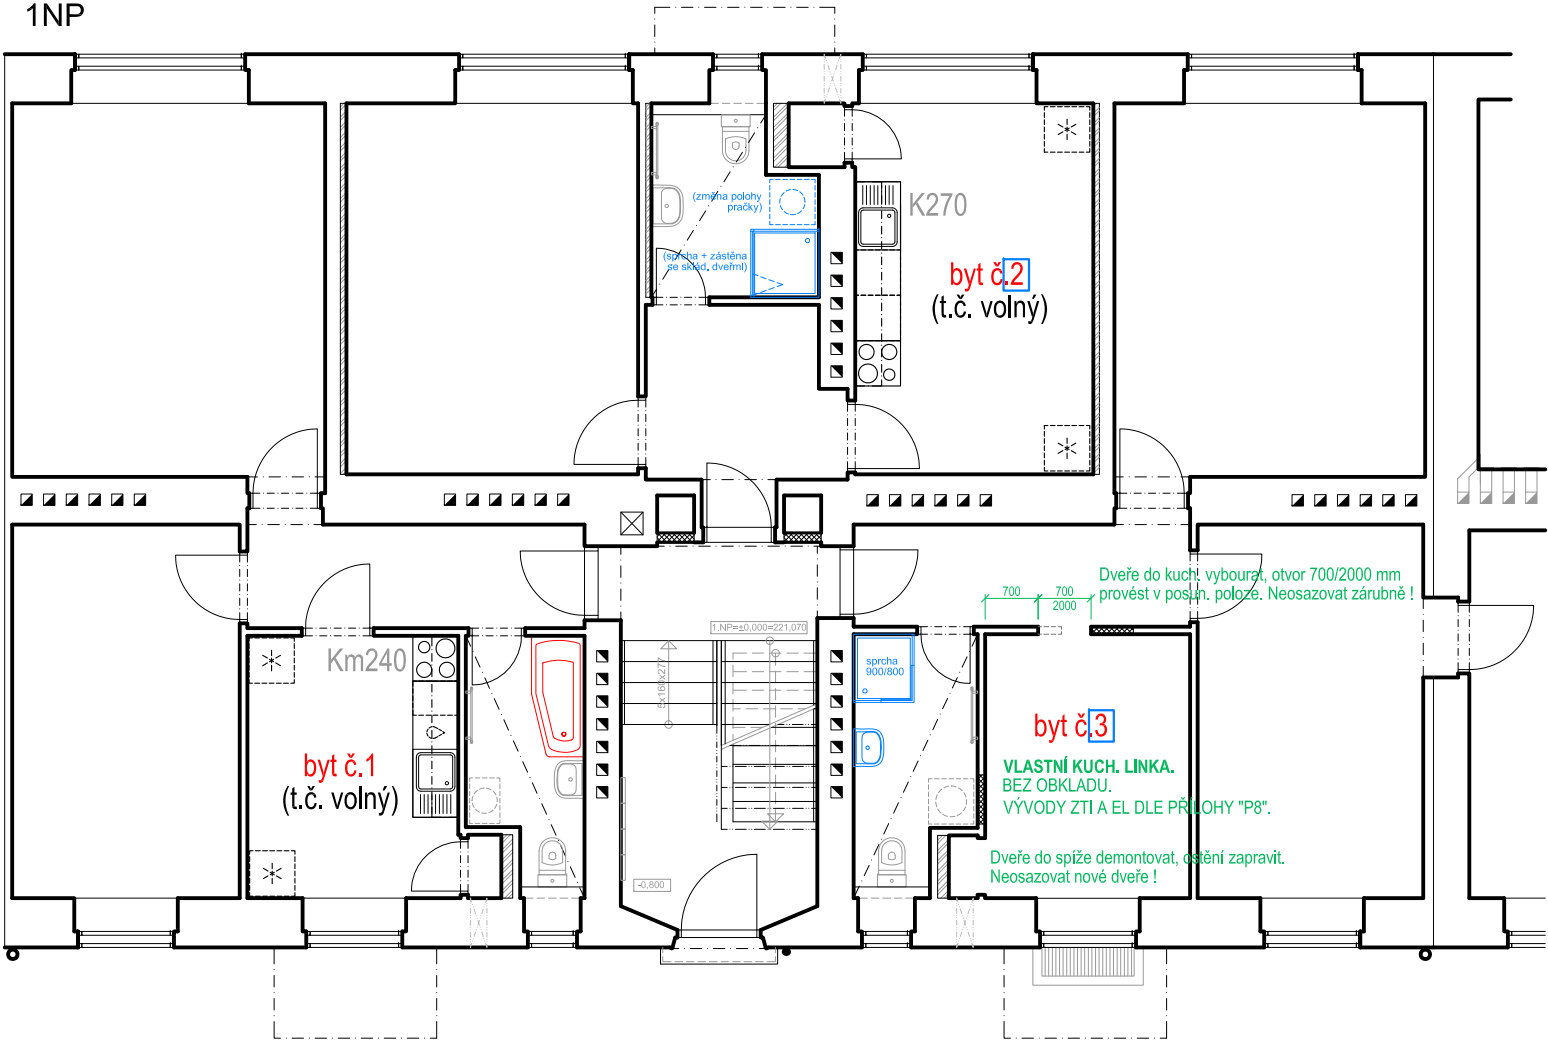


3NP

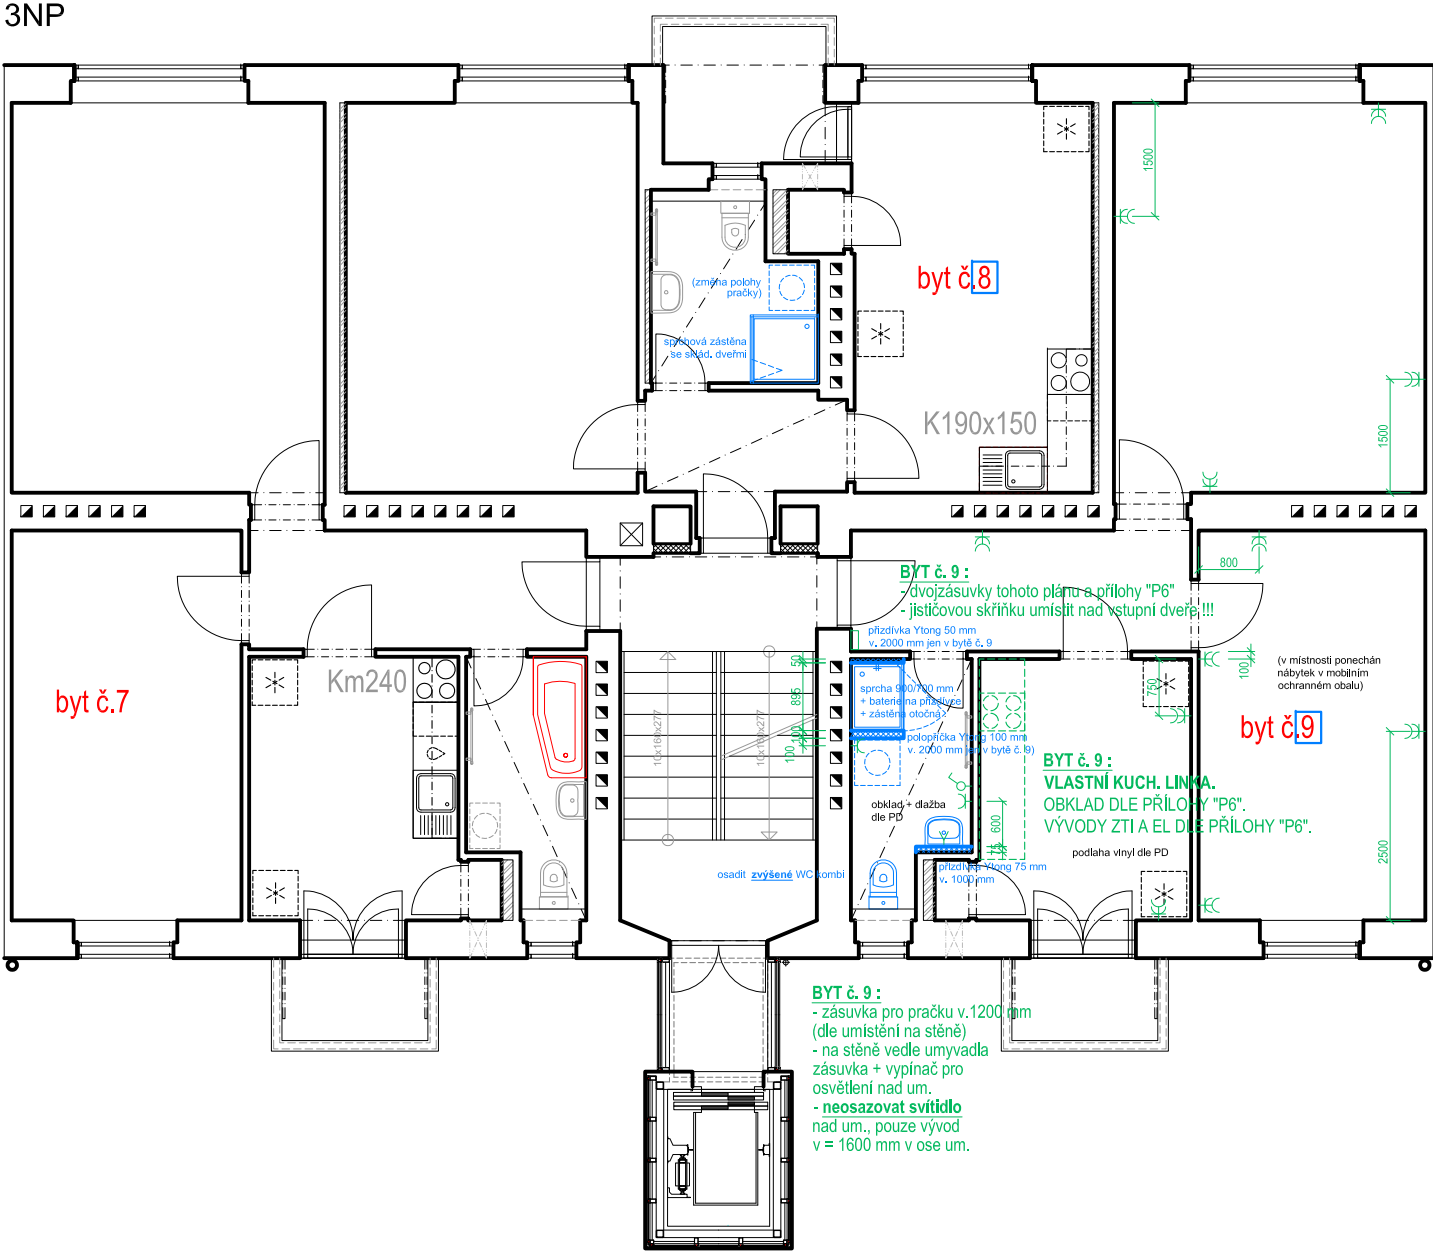

2NP, 4NP, 5NP, 6NP

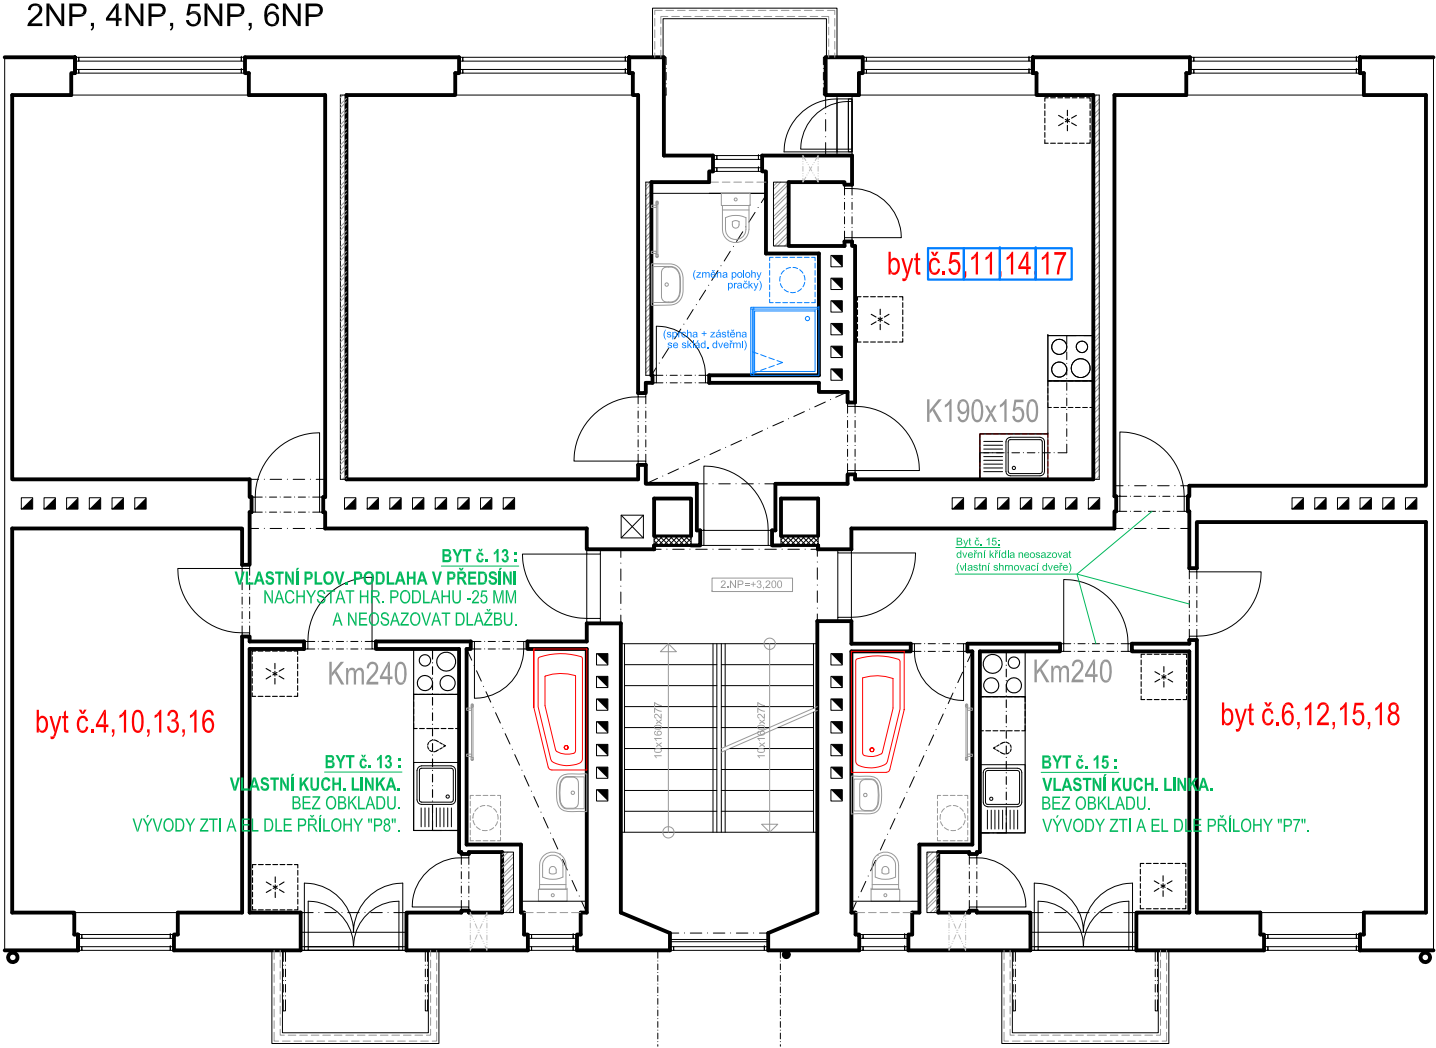

Úprava EL v bytě č. 16

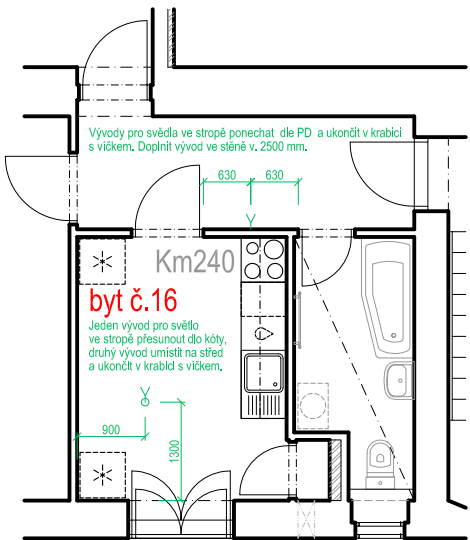

2016-09-12

BDM 13_06