



SECTION A-A'

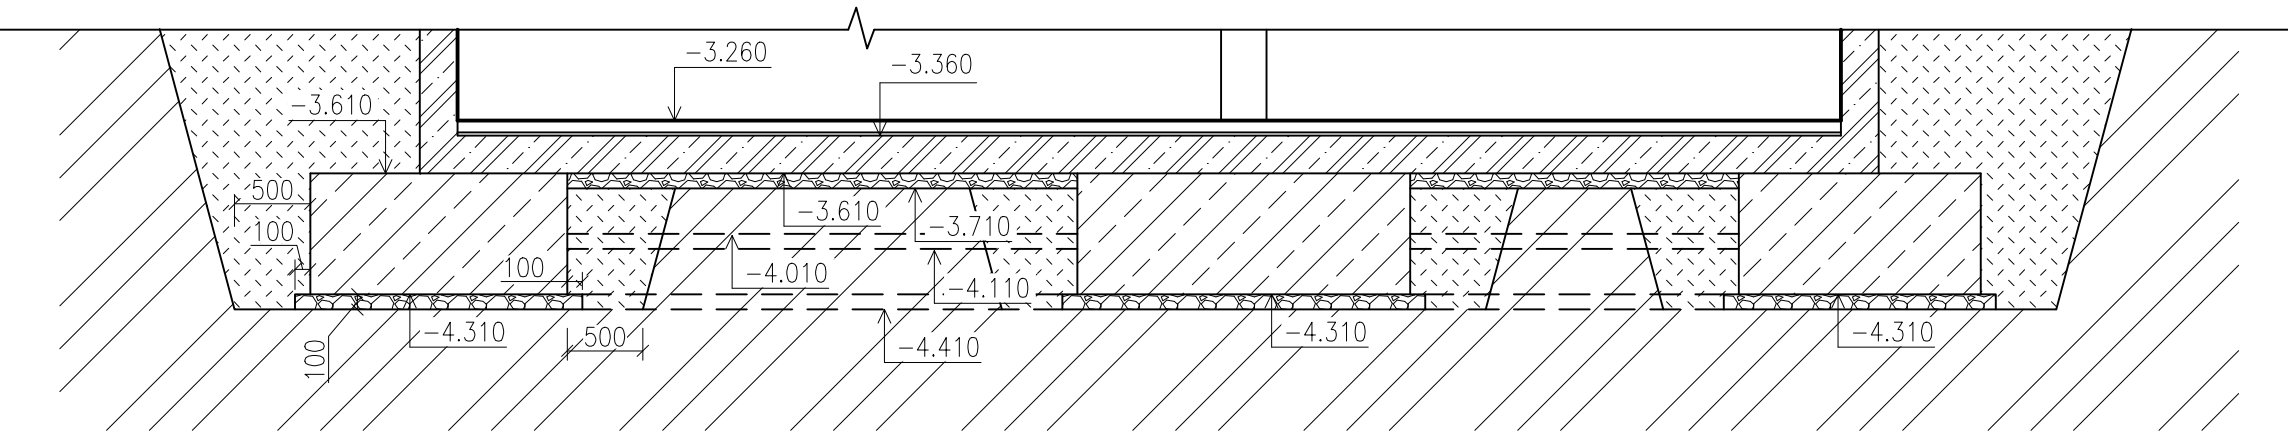

LEGEND OF MATERIALS

- WATERTIGHT REINFORCEMENT CONCRETE, C25/30, XC3, XD2, XF3, XA1
- GRAVEL, FRACTION 16-32mm
- ORIGINAL COMPACTED SOIL
- REINFORCEMENT CONCRETE, C25/30,
- BACKFILLED SOIL

- HYDRO-INSULATION AGAINST GROUND WATER IS PROVIDED BY WATERPROOF REINFORCEMENT CONCRETE C25/30, XC3, XD2, XF3, XA1

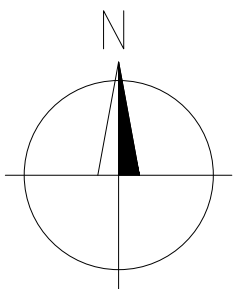

0.000 = 390,26 m n.m. / COORDINATE SYSTEM S-JTSK

DESIGNED BY	SUPERVISOR	
Bc. DANIEL NIESNER	Doc. Ing. Jiří Sedláč	
MASTER'S THESIS		FORMAT 10 x A4
ENERGY PASSIVE BLOCK OF APARTMENTS		DATE 01/2014
D.1.1-05 - LAYOUT OF FOUNDATIONS		ST. SKUPINA ČA2NPS1
		MĚŘÍTKO 1:50