



SECTION A-A'

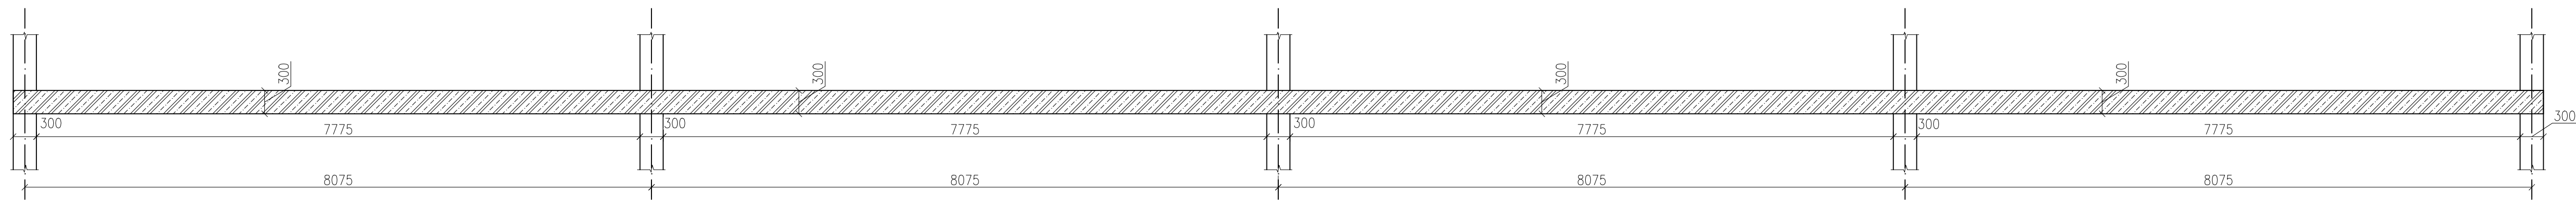

LEGEND OF MATERIALS

 REINFORCEMENT CONCRETE, C25/30

0.000 = 324,95 m n.m. / COORDINATE SYSTEM S-JTSK

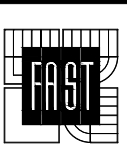DESIGNED BY	SUPERVISOR	 <div>VUT BRNO FACULTY OF CIVIL ENGINEERING VEVERÍ 331 95 602 00 Brno</div>	
Bc. DANIEL NIESNER	Doc. Ing. Jiří Sedláč		
MASTER'S THESIS ENERGY PASSIVE BLOCK OF APARTMENTS		FORMAT	A1
		DATE	01/2014
D.1.1-13 – CEILING CONSTRUCTION ABOVE 1ST UNDГ. FLOOR		ST. SKUPINA	CA2NPS1
		MÉRITKO	1:50

