



SECTION A-A'

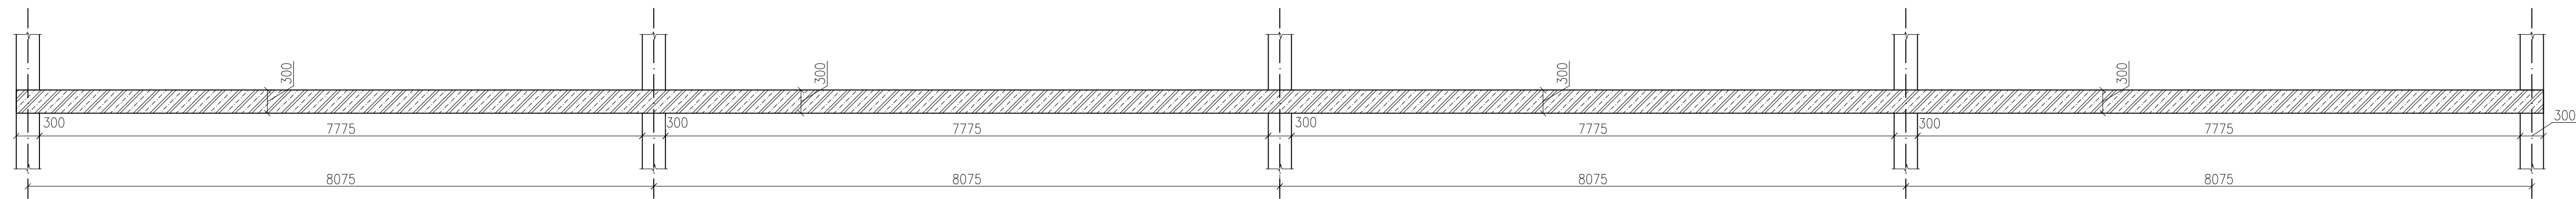

LEGEND OF MATERIALS

 REINFORCEMENT CONCRETE, C25/30

0.000 = 324,95 m n.m. / COORDINATE SYSTEM S-JTSK

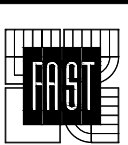DESIGNED BY	SUPERVISOR	 VUT BRNO FACULTY OF CIVIL ENGINEERING VEVERÍ 331 95 602 00 Brno	
Bc. DANIEL NIESNER	Doc. Ing. Jiří Sedláč		
MASTER'S THESIS ENERGY PASSIVE BLOCK OF APARTMENTS		FORMAT	A1
		DATE	01/2014
D.1.1-14 - CEILING CONSTRUCTION ABOVE 1ST, 2ND, 3RD FLOOR		ST. SKUPINA	CA2NPS1
		MĚŘÍTKO	1:50

