





PLACEMENT OF THE PLOT – BRNO KRÁLOVO POLE PARCEL 251/6; SCALE 1:1000

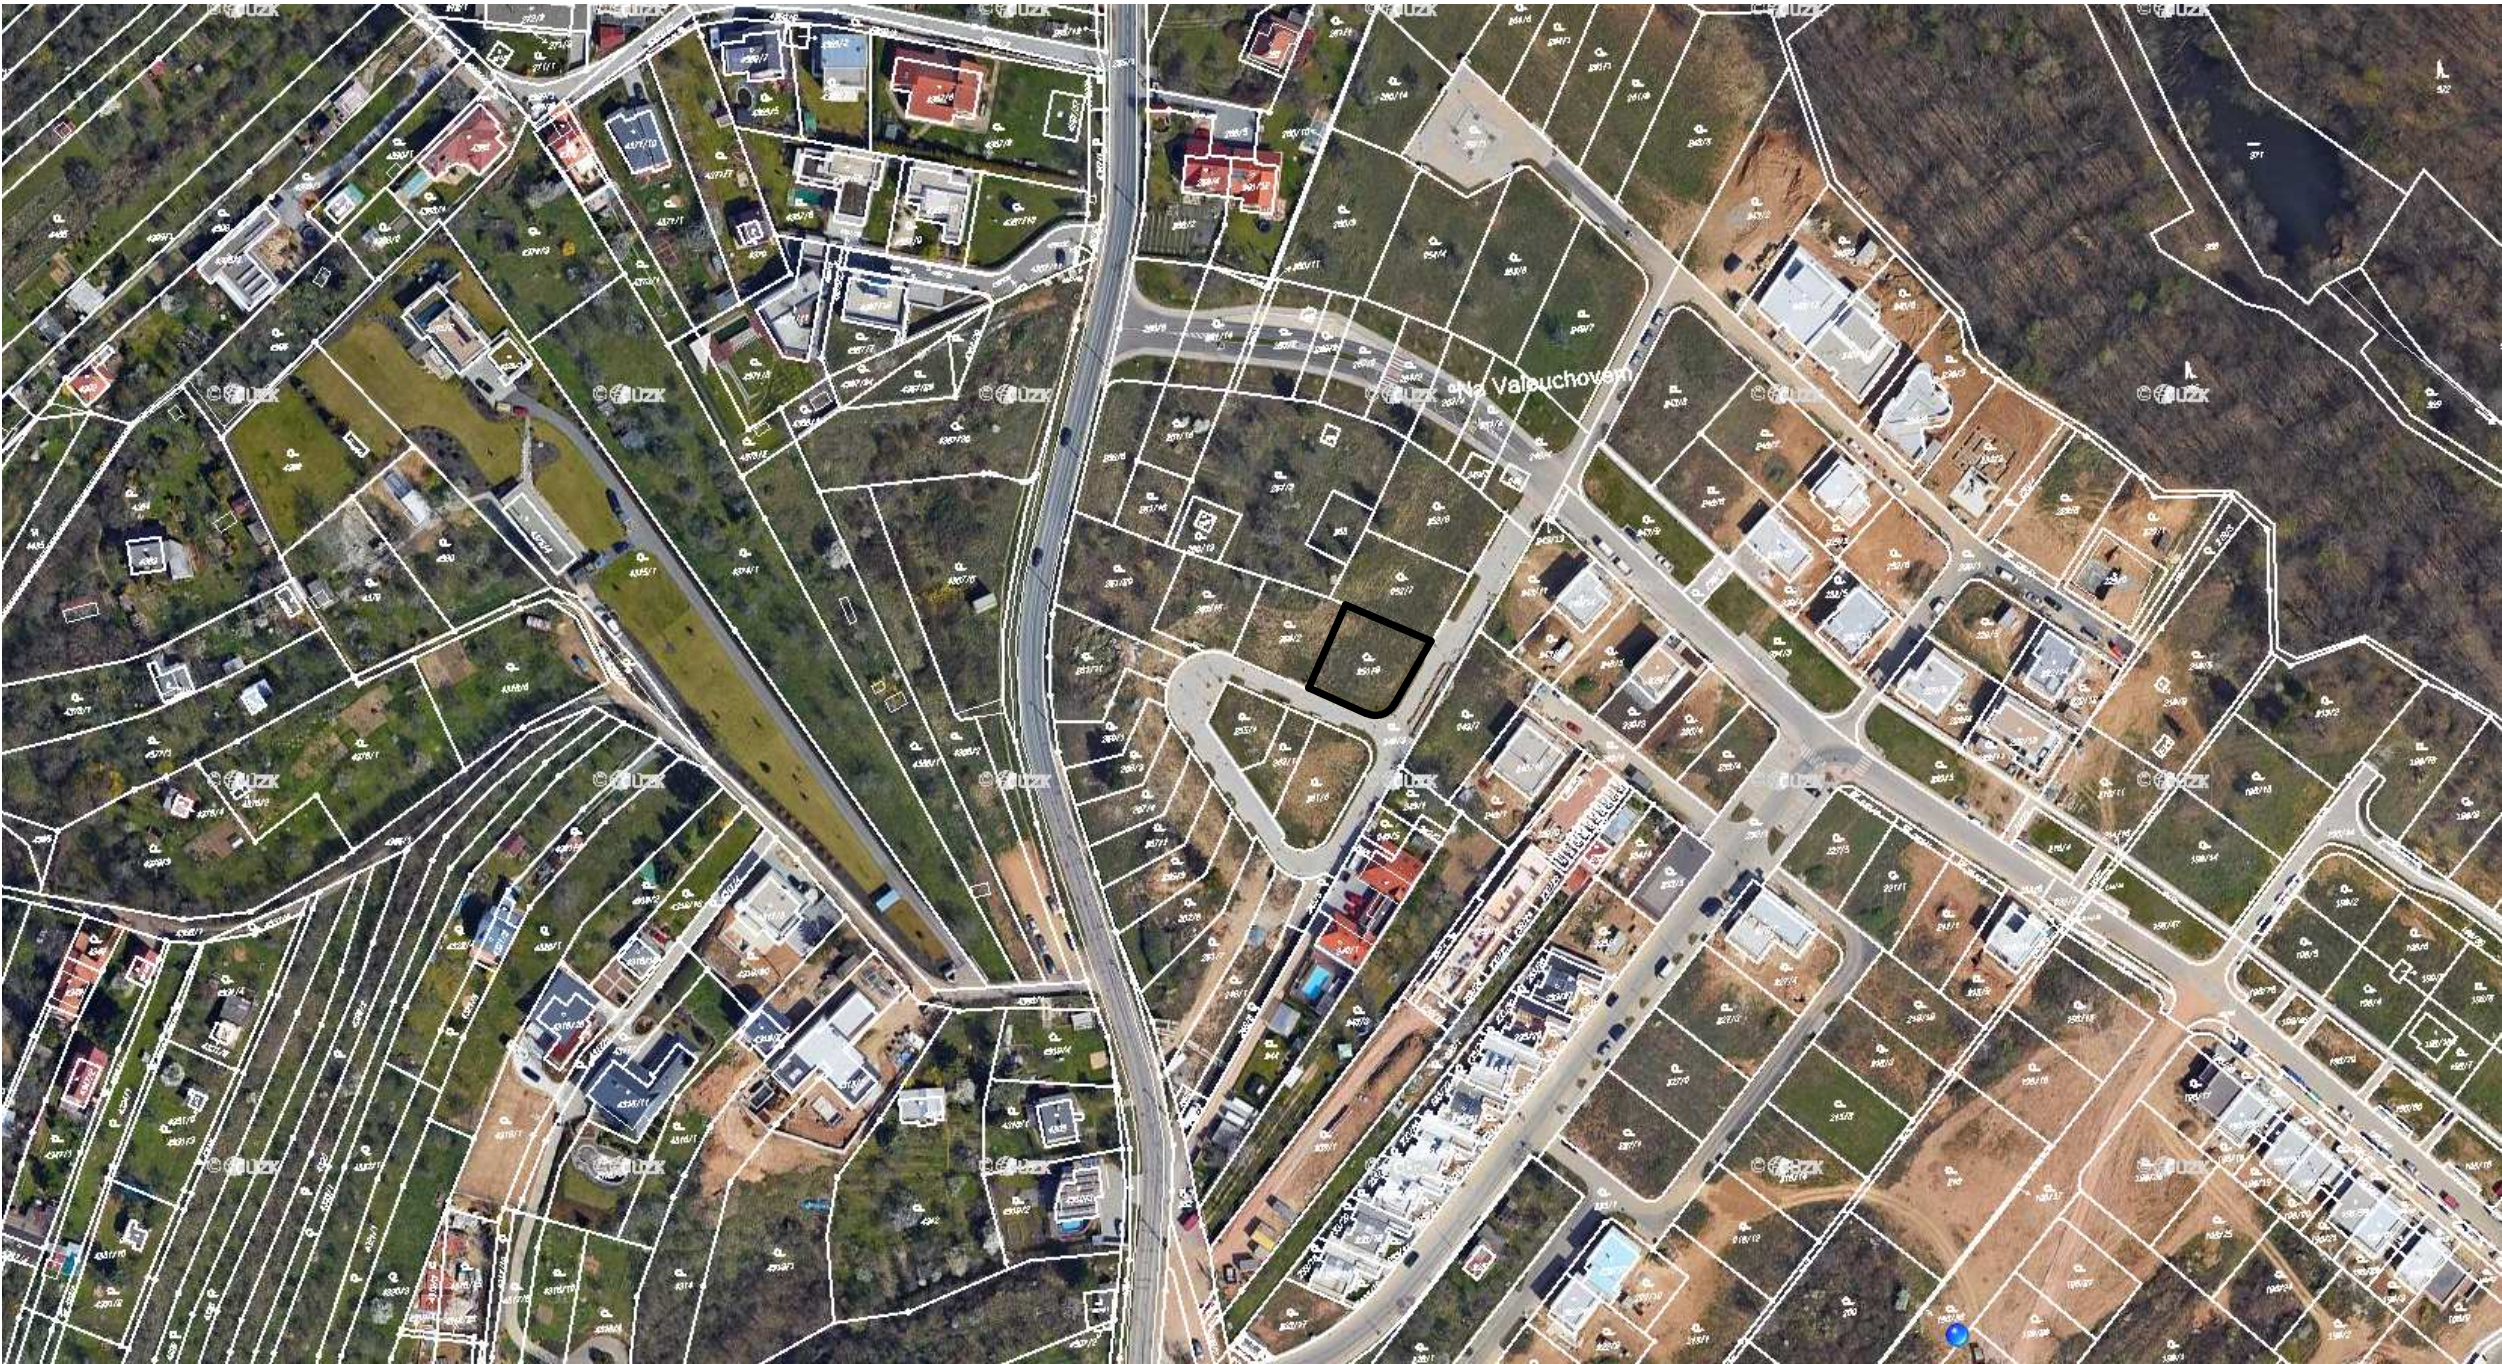

PLACEMENT OF THE PLOT – BRNO KRÁLOVO POLE PARCEL 251/6; SCALE 1:2000

LEGEND

BORDER OF THE LAND

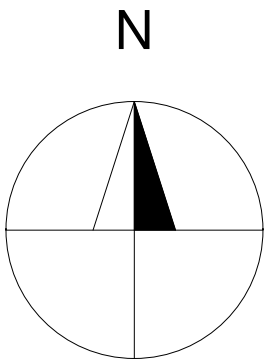

0.000 = 292.115 m.a.s.l., B.p.v COORDINATE SYSTEM S-JTSK

Project	BACHELOR THESIS		<div><div>T</div><div>FAKULTA STAVEBNÍ ústav pozemního stavitelství</div></div>	
Drawn by	Dávid Lendák			
Checked by	Ing. František Vajkay, Ph.D.			
Constructor	Dávid Lendák			
Address	612 00 Brno-Královo Pole / parcel number 251/6			
Building name	DETACHED FAMILY RESIDENCE		Size	4xA4
Building object	S0 01 – FAMILY HOUSE		Date	05/2018
Stage	Situation drawings		Stage of PD	DPS
Content	SITUATION OF FURTHER RELATIONS		SCALE 1 : 1000	NO. C.1