


COMPOSITION OF WALLS

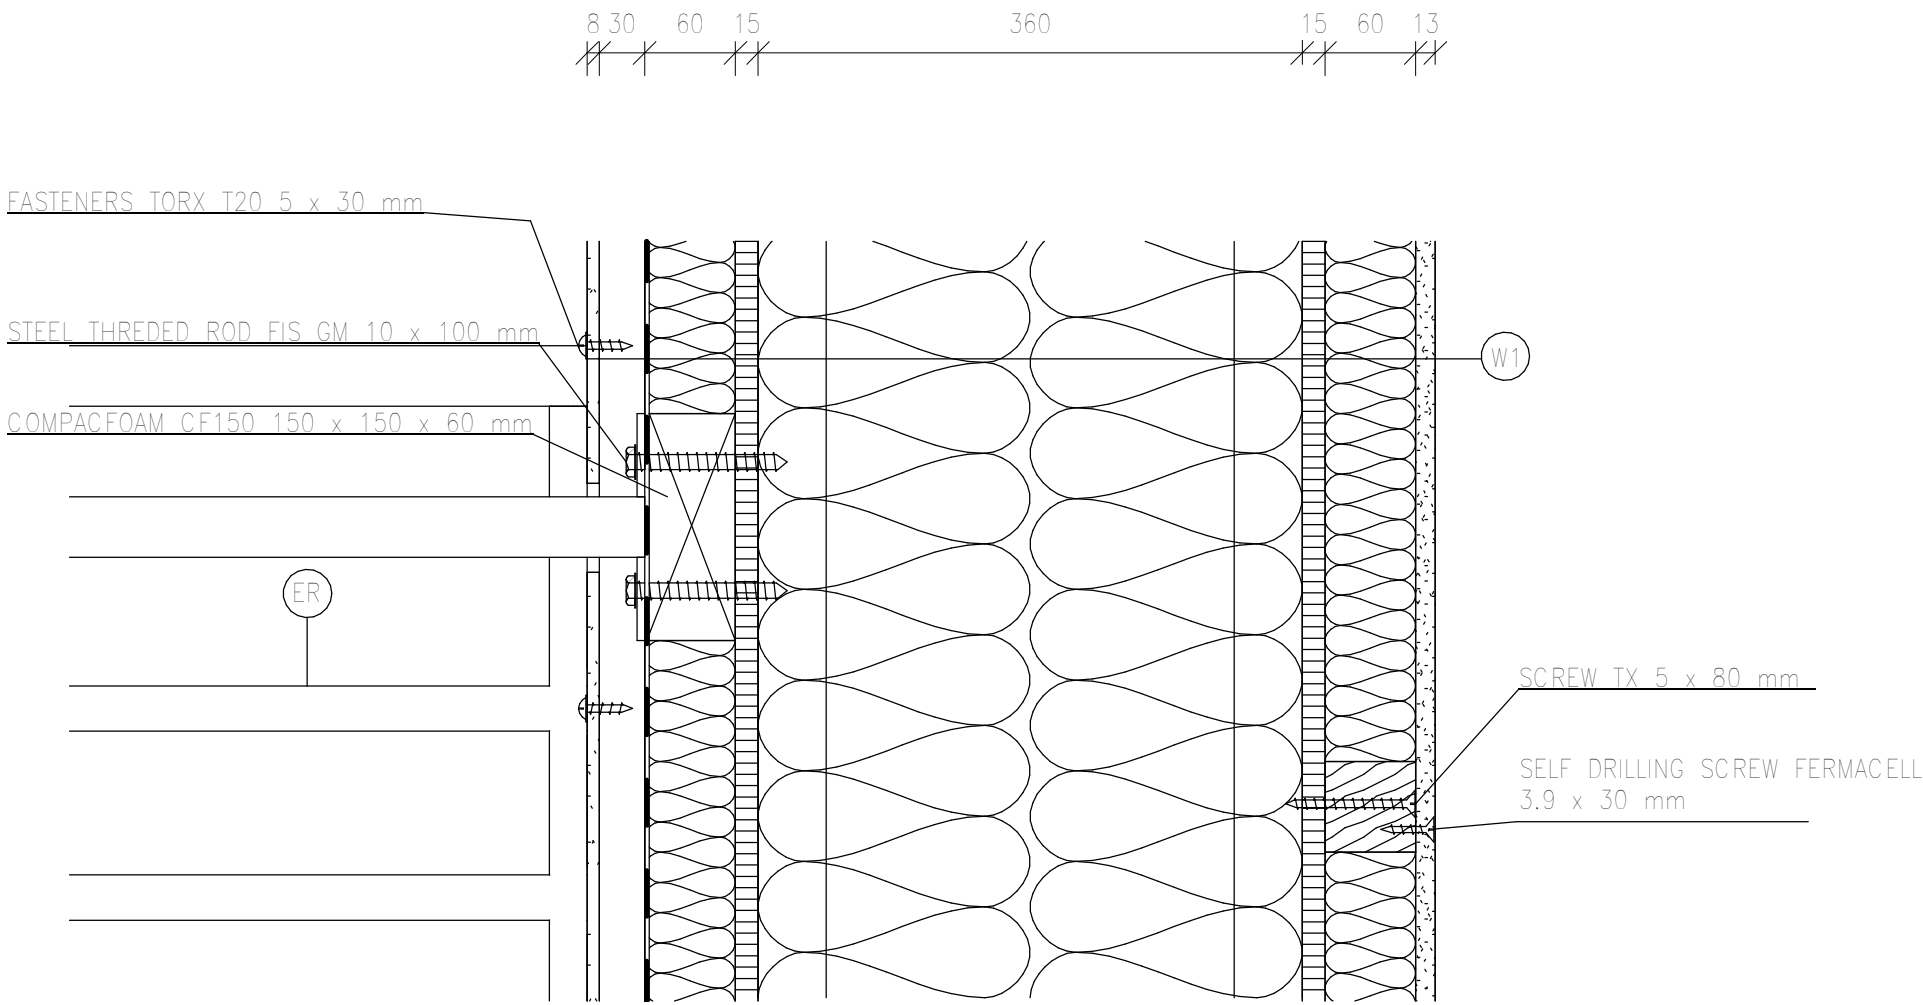

W1	EQUITONE PICTURA PORCELAIN	8 MM
	AIR LAYER (made by 30x60 mm wooden battens)	30 MM
	DAMP PROOF MEMBRANE	—
	HOMESEAL LDS 0,02 UV	—
	MINERAL WOOL NATURBOARD 032 (with 60x60 wooden battens)	60 MM
	OSB BOARD	15 MM
	STEICO WALL WITH ISOVER PREMIUM WDF (2x180 mm)	360 MM
	OSB BOARD	15 MM
	ISOVER UNI	60 MM
	GYPSUM BOARD	12.5 MM

NOTES

—OSB BOARDS ARE CONNECTED TO STEICO JOISTS BY STEEL CLIPS BAE 180/45 VZH EVERY 150 mm.

LEGEND OF SYMBOLS

(ER) STEEL EXTERNAL RAILING, ANCHORED TO THE FLOOR AND WALL

0.000 = 292.115 m.a.s.l., B.p.v COORDINATE SYSTEM S–JTSK

Project	BACHELOR THESIS		<div><div>T</div><div>FAKULTA STAVEBNÍ ústav pozemního stavitelství</div></div>	
Drawn by	Dávid Lendák			
Checked by	Ing. František Vajkay, Ph.D.			
Constructor	Dávid Lendák			
Address	612 00 Brno–Královo Pole / parcel number 251/6			
Building name	DETACHED FAMILY RESIDENCE		Size	2x A4
Building object	S0 01 – FAMILY HOUSE		Date	05/2018
Stage	Building and structural solution		Stage of PD	DPS
Content	DETAIL E		SCALE 1 : 5	NO. D.1.2.7