
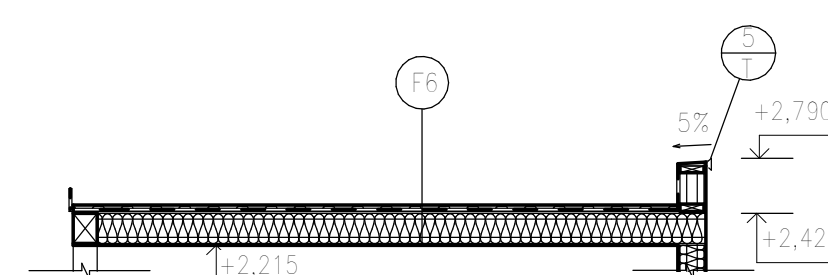



LEGEND OF SYMBOLS

- | | |
|-----|--|
| DP2 | DRAINPIPE SYSTEM LINDAB 125/75 |
| DP1 | DRAINPIPE SYSTEM LINDAB 190/120 |
| 3 | TINSMITH FATRAFOL, GRADIENT 5% |
| 6 | TINSMITH ELEMENT |
| 62 | GUTTER LINDAB R 125 HIGH BUILD POLYESTER |
| 61 | GUTTER LINDAB R 190 HIGH BUILD POLYESTER |

NOTES

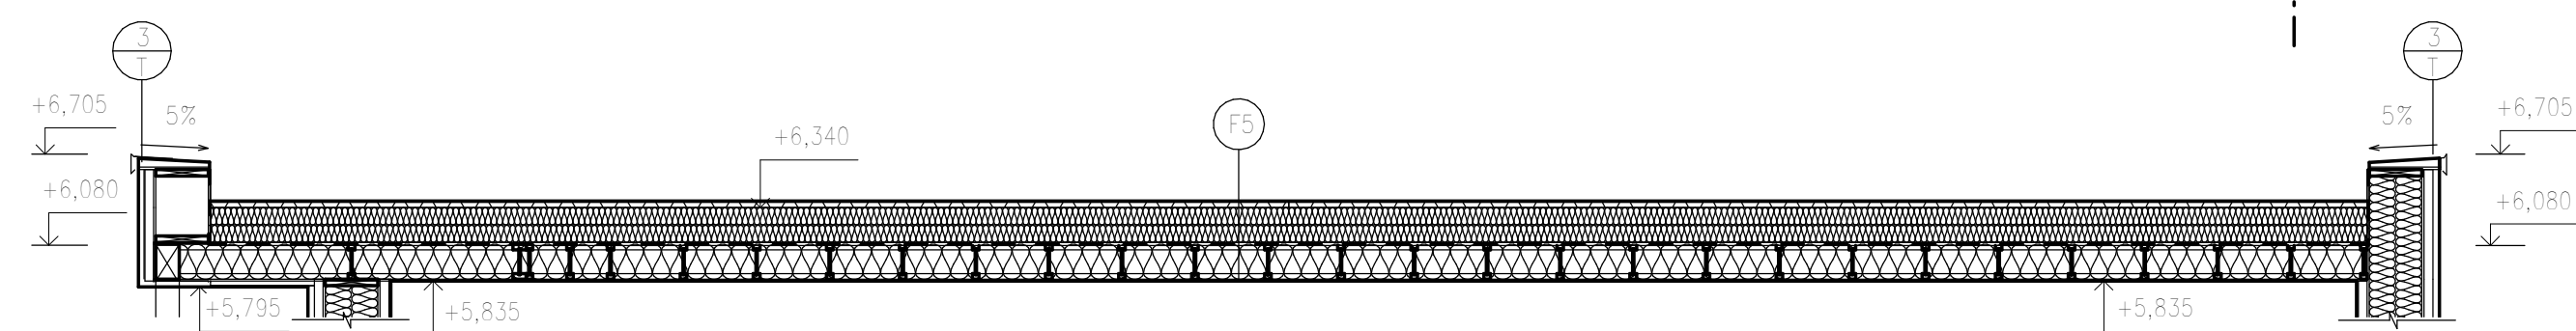

0.000 = 292.115 m.a.s.l., B.p.v COORDINATE SYSTEM S-JTSK

TYPE OF WORK		BACHELOR THESIS		 FAKULTA STAVĚBNÍ <i>ústav</i> <i>pozemního stavitelství</i>
AUTHOR		Dávid Lendák		
SUPERVISOR		Ing. František Vojtko, Ph.D.		
BUILDER		Dávid Lendák		
ADDRESS		612 00 Brno-Křehovo Pole / parcel number 251/6		
NAME OF CONSTRUCTION		DETACHED FAMILY RESIDENCE		
BUILDING OBJECT		SO 01 – FAMILY HOUSE		
PART		Building structural solution		
CONTENT		PLAN OF FLAT ROOF		
		SIZE	8x14	
		DATE	05/2018	
		DEGREE OF PD	DPS	
		SCALE	NO. 0.1:2.8	
		1 : 50		