




PŮDORYSY M1:200

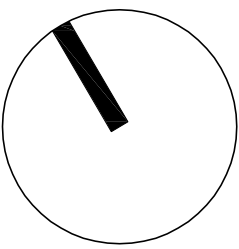


1PP

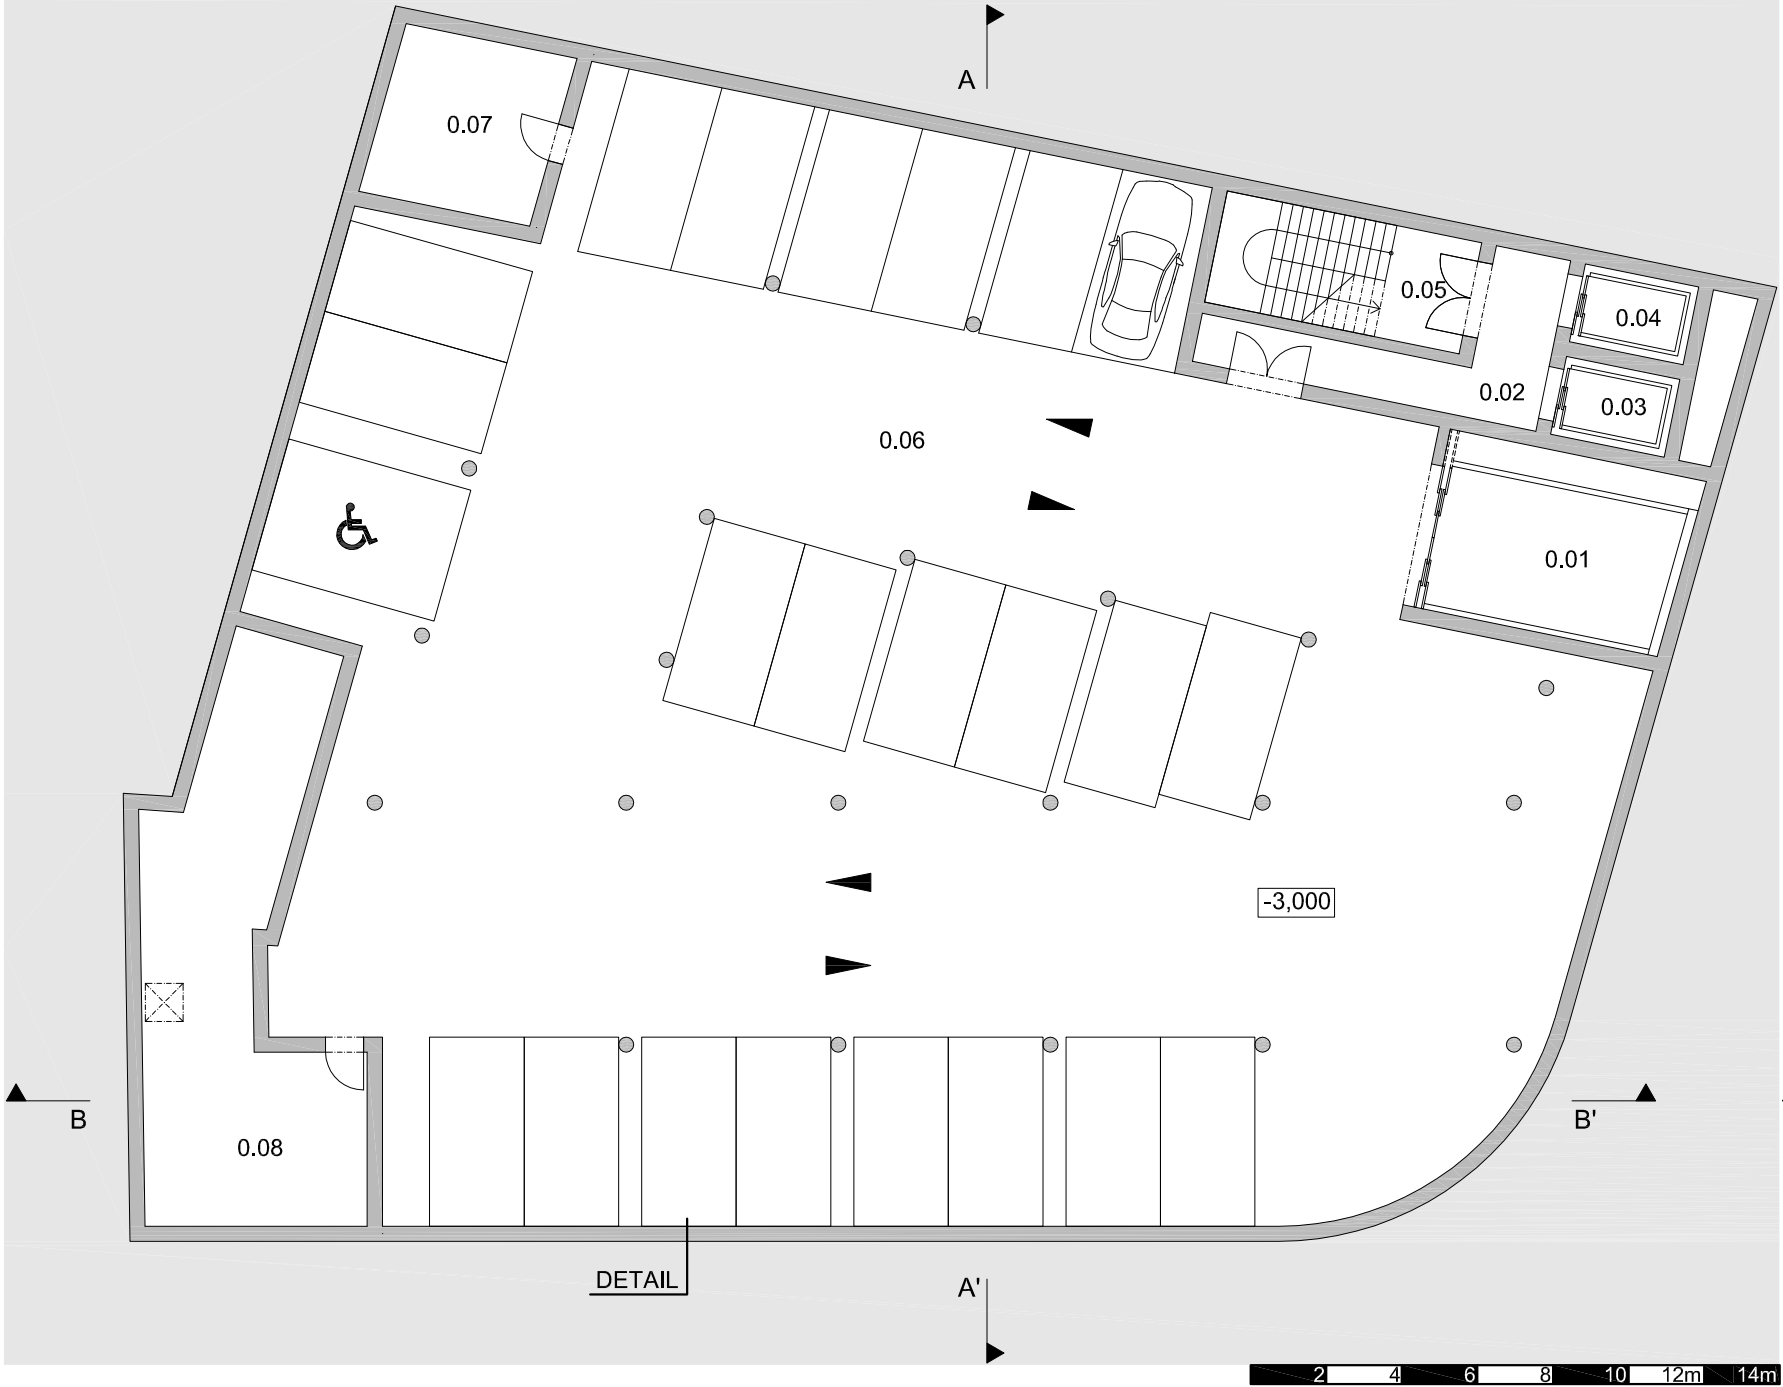


1NP

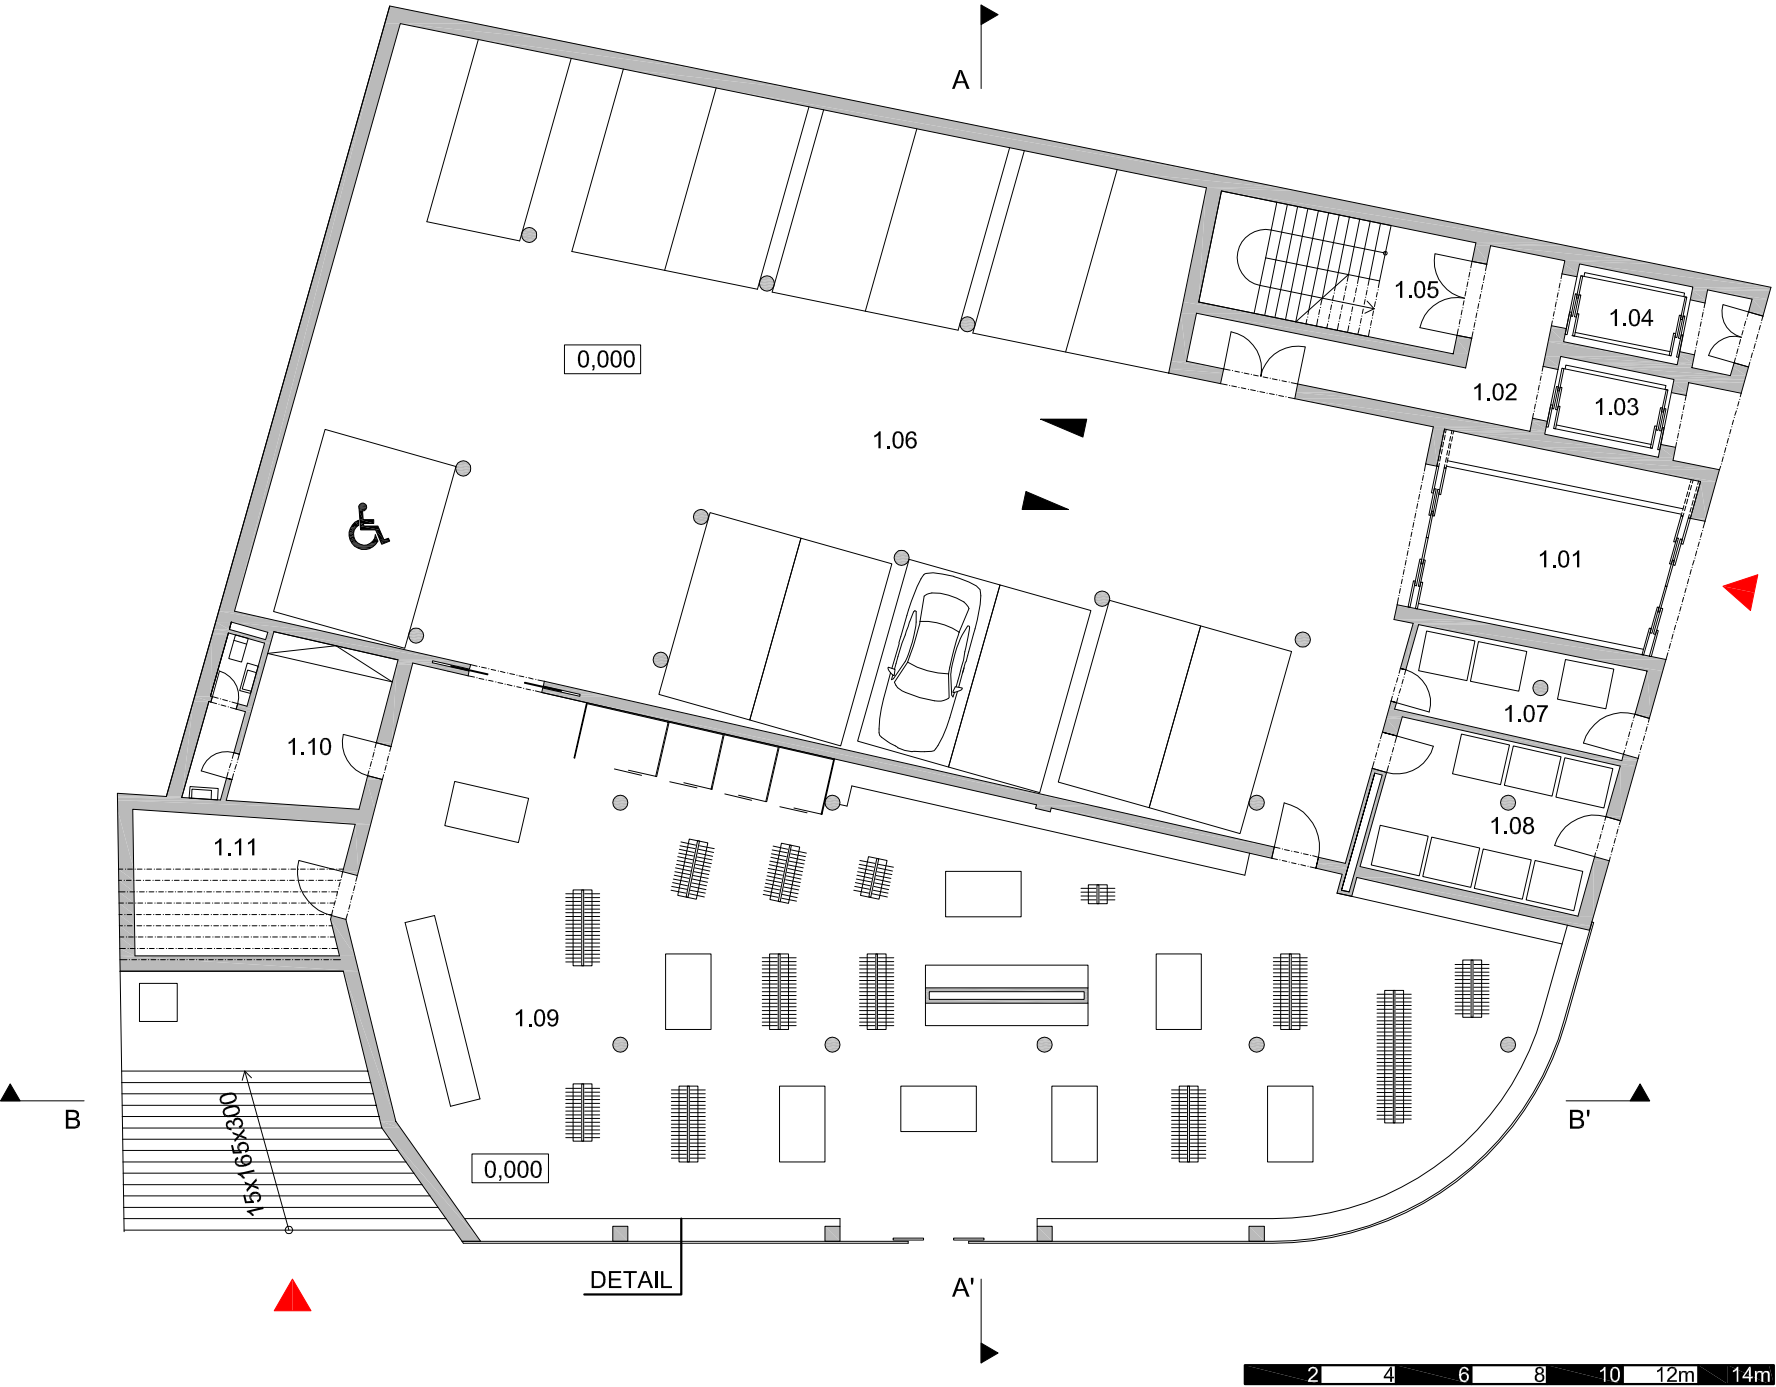

2NP

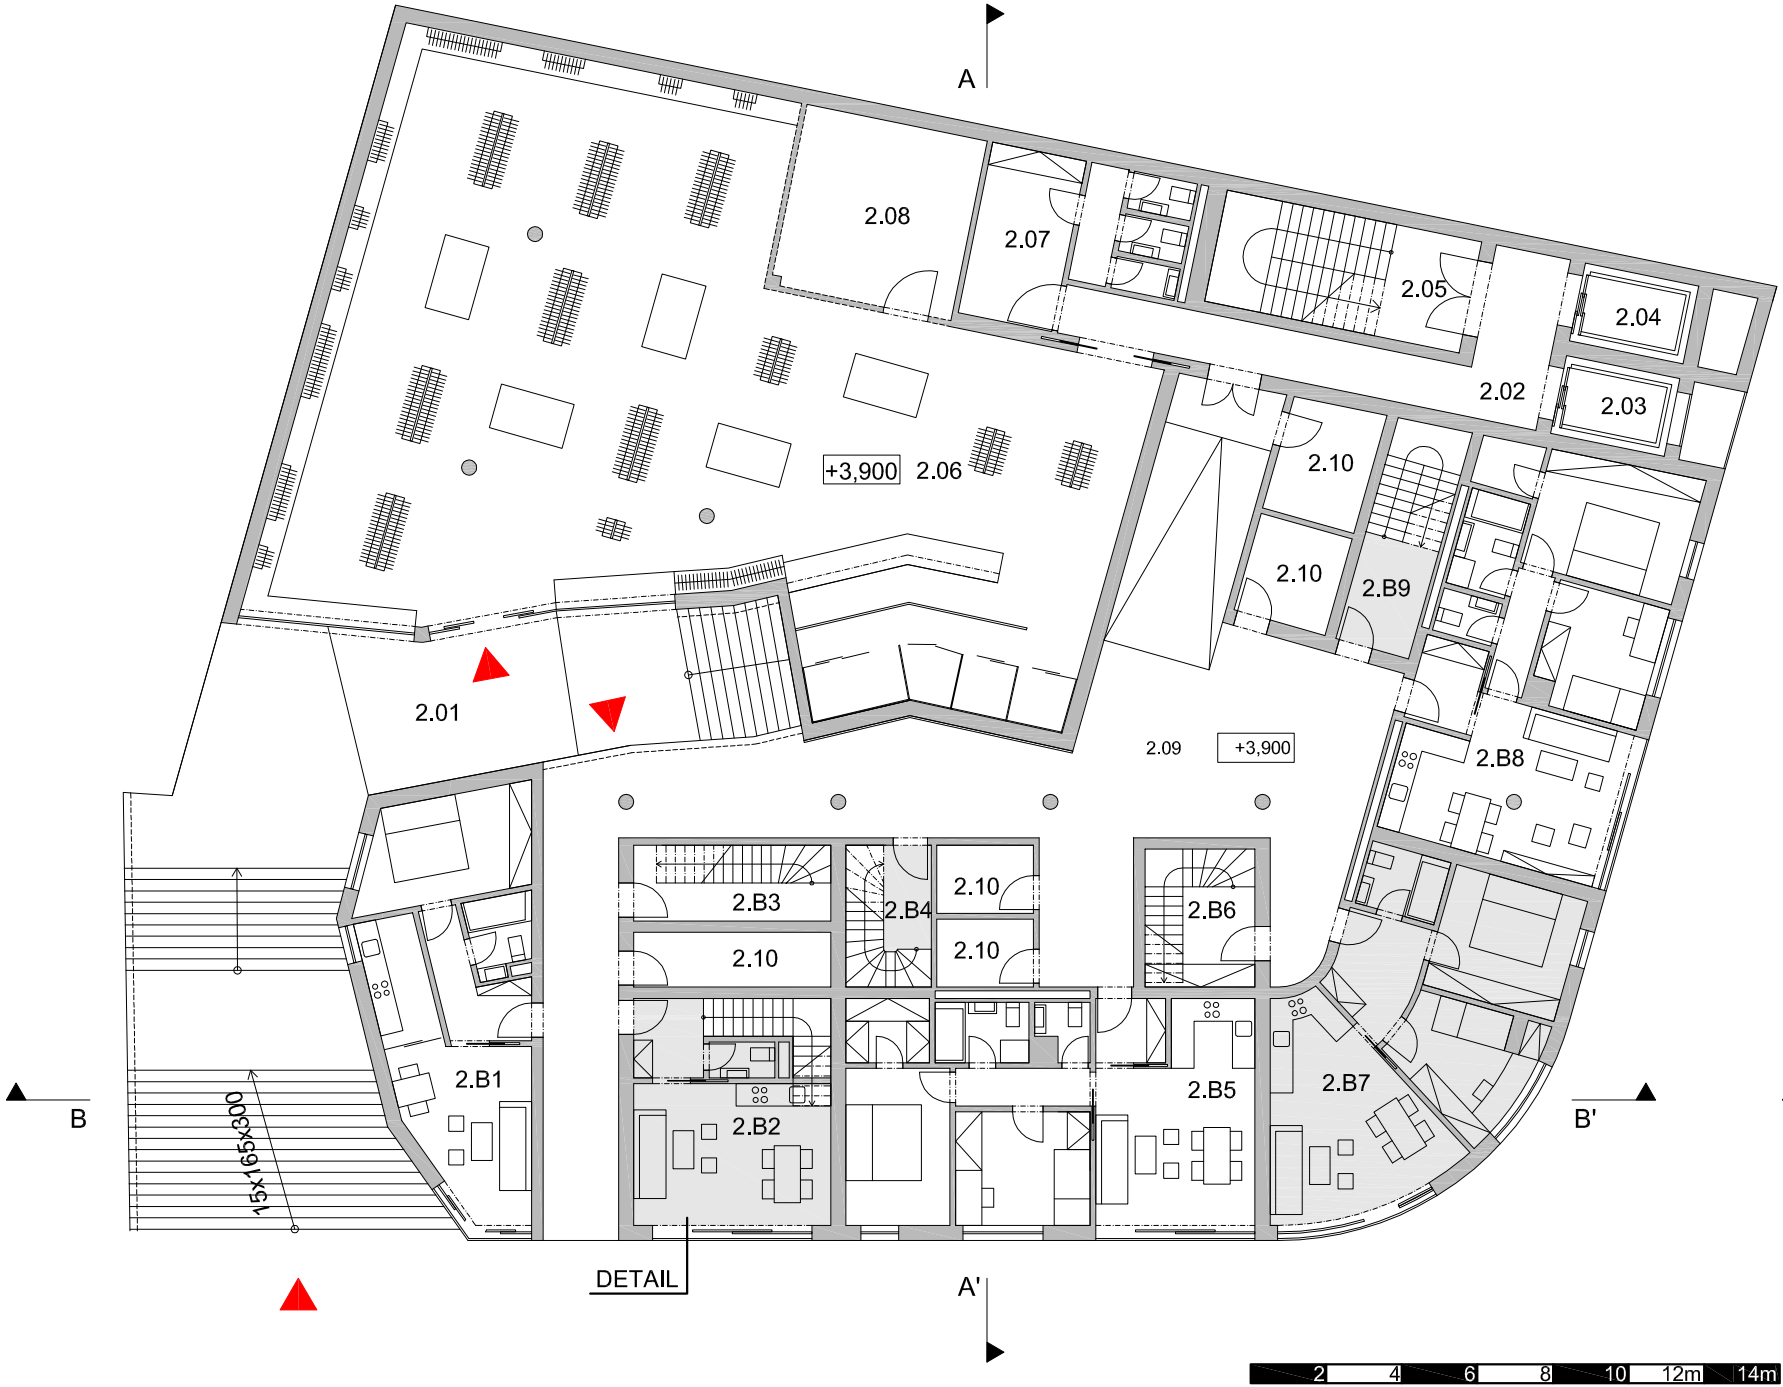

3NP

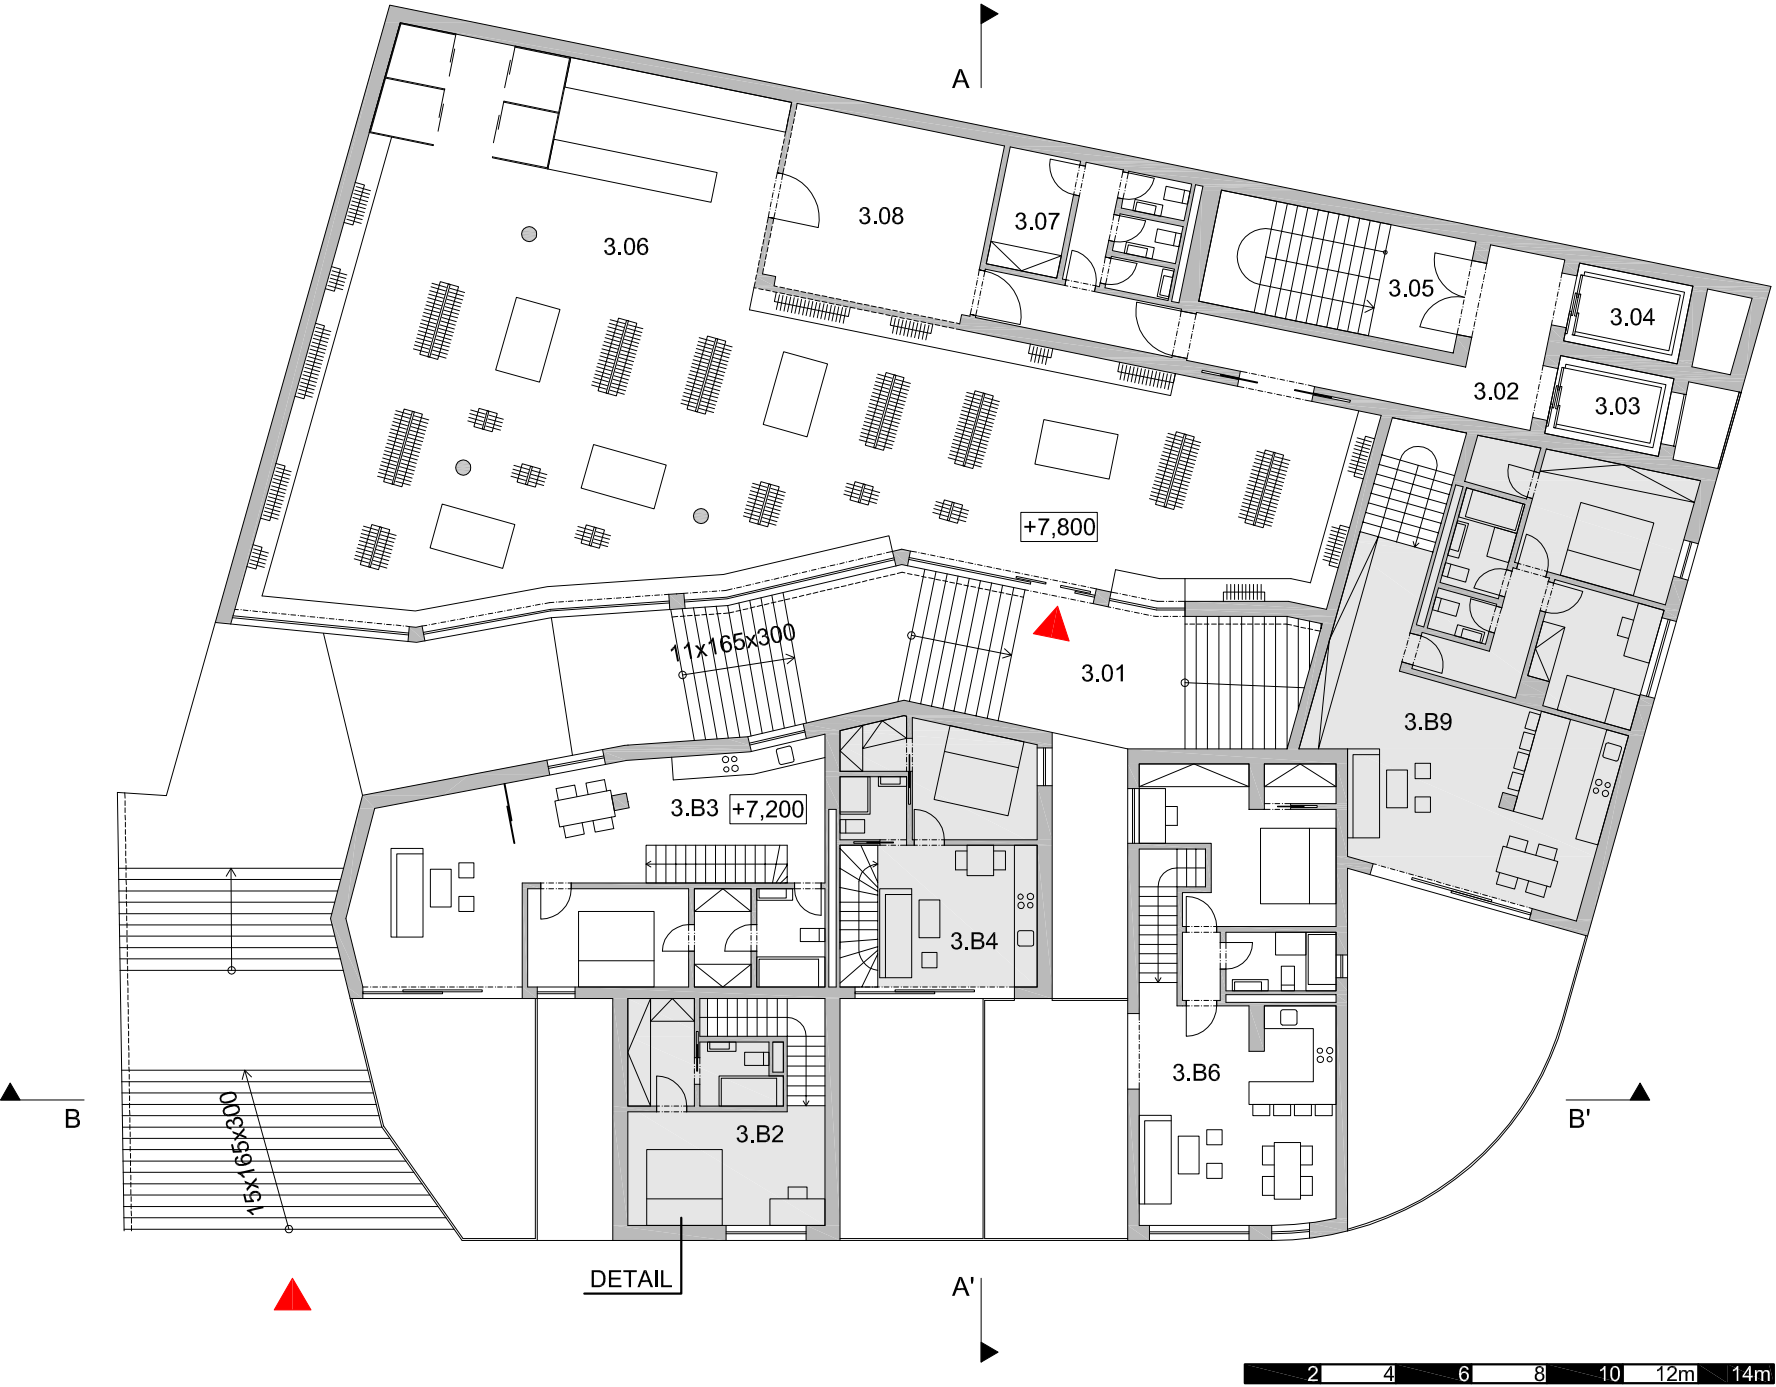

4NP

