



POHLAD OD ULICE KRÍŽOVÁ



POHLAD DO VNÚTROBLOKU




POHLAD DO VNÚTROBLOKU




| | |
|----------------------|----------------------|
| 1.01 KAVARNA | 42,05 m ² |
| 1.02 SÁL | 8,29 m ² |
| 1.04 VÝSTUPNÁ HALA | 2,65 m ² |
| 1.05 SCHODISKO | 25,20 m ² |
| 1.06 ODPAD | 2,33 m ² |
| 1.06 PRÍPRAVÁREK | 76,37 m ² |
| 1.07 GALERIA | 13,33 m ² |
| 1.08 KAPRINOVÝ | 25,35 m ² |
| 1.09 GALERIA | 23,45 m ² |
| 1.10 VÝSTUPNÁ HALA | 18,44 m ² |
| 1.11 SCHODISKO | 24,44 m ² |
| 1.12 ODPAD | 2,84 m ² |
| 1.13 KUCHYNE | 77,53 m ² |
| 1.14 GALERIA | 26,37 m ² |
| 1.15 ŠKOLNICA/POSTEL | 18,26 m ² |
| 1.16 SCHODISKO | 12,45 m ² |
| 1.17 ODPAD | 1,12 m ² |
| 1.18 ODPAD | 18,26 m ² |
| 1.19 ODPAD | 1,12 m ² |
| 1.20 ODPAD | 1,12 m ² |
PÓDORYS 1NP M1:200

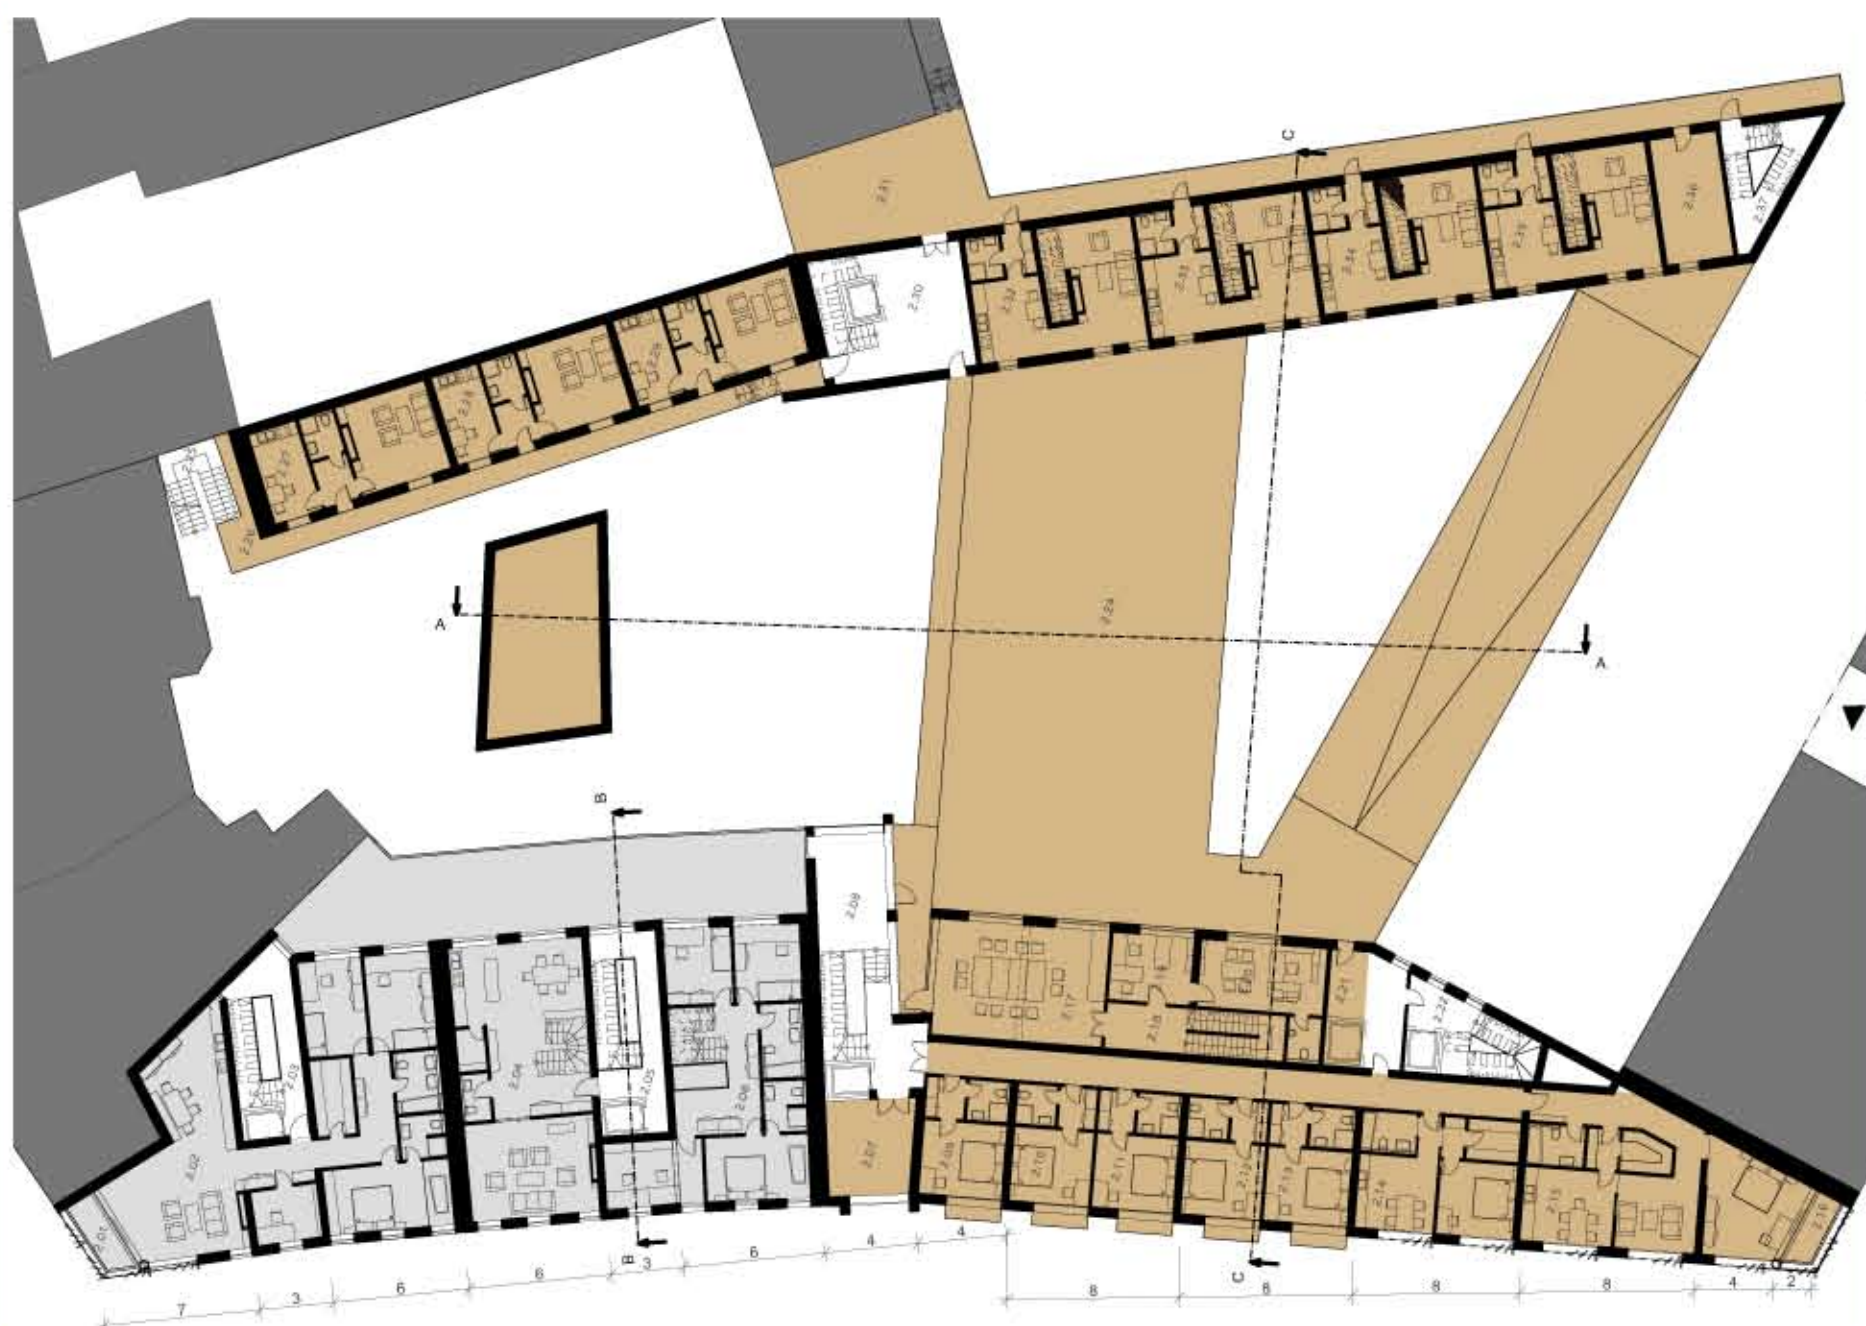


| | |
|-----------------|-----------------------|
| 2.01 LOGIA | 5,21 m ² |
| 2.02 BYT | 134,10 m ² |
| 2.03 SCHODISKO | 25,59 m ² |
| 2.04 BYT | 74,70 m ² |
| 2.05 SCHODISKO | 27,94 m ² |
| 2.06 BYT | 85,15 m ² |
| 2.07 LOGIA | 16,85 m ² |
| 2.08 SCHODISKO | 43,03 m ² |
| 2.09 IZBA | 23,74 m ² |
| 2.10 IZBA | 21,78 m ² |
| 2.11 IZBA | 22,78 m ² |
| 2.12 IZBA | 23,74 m ² |
| 2.13 IZBA | 23,57 m ² |
| 2.14 BYT | 38,03 m ² |
| 2.15 BYT | 74,54 m ² |
| 2.16 LOGIA | 4,28 m ² |
| 2.17 ZASADACKA | 39,44 m ² |
| 2.18 SCHODISKO | 16,04 m ² |
| 2.19 SEKRETÁRKA | 11,87 m ² |
| 2.20 RIADITEĽ | 20,41 m ² |
| 2.21 ODPAD | 5,36 m ² |
| 2.22 SCHODISKO | 28,16 m ² |
| 2.24 TERASA | 569,08 m ² |
| 2.25 SCHODISKO | 14,64 m ² |
| 2.26 PAVLAČ | 31,69 m ² |
| 2.27 BYT | 34,86 m ² |
| 2.28 BYT | 33,99 m ² |
| 2.29 BYT | 32,93 m ² |
| 2.30 SCHODISKO | 38,32 m ² |
| 2.31 PAVLAČ | 93,74 m ² |
| 2.32 BYT | 44,37 m ² |
| 2.33 BYT | 43,56 m ² |
| 2.34 BYT | 43,60 m ² |
| 2.35 BYT | 43,93 m ² |
| 2.36 ODPAD | 17,50 m ² |
| 2.37 SCHODISKO | 15,46 m ² |



PÓDORYS 2NP M1:200

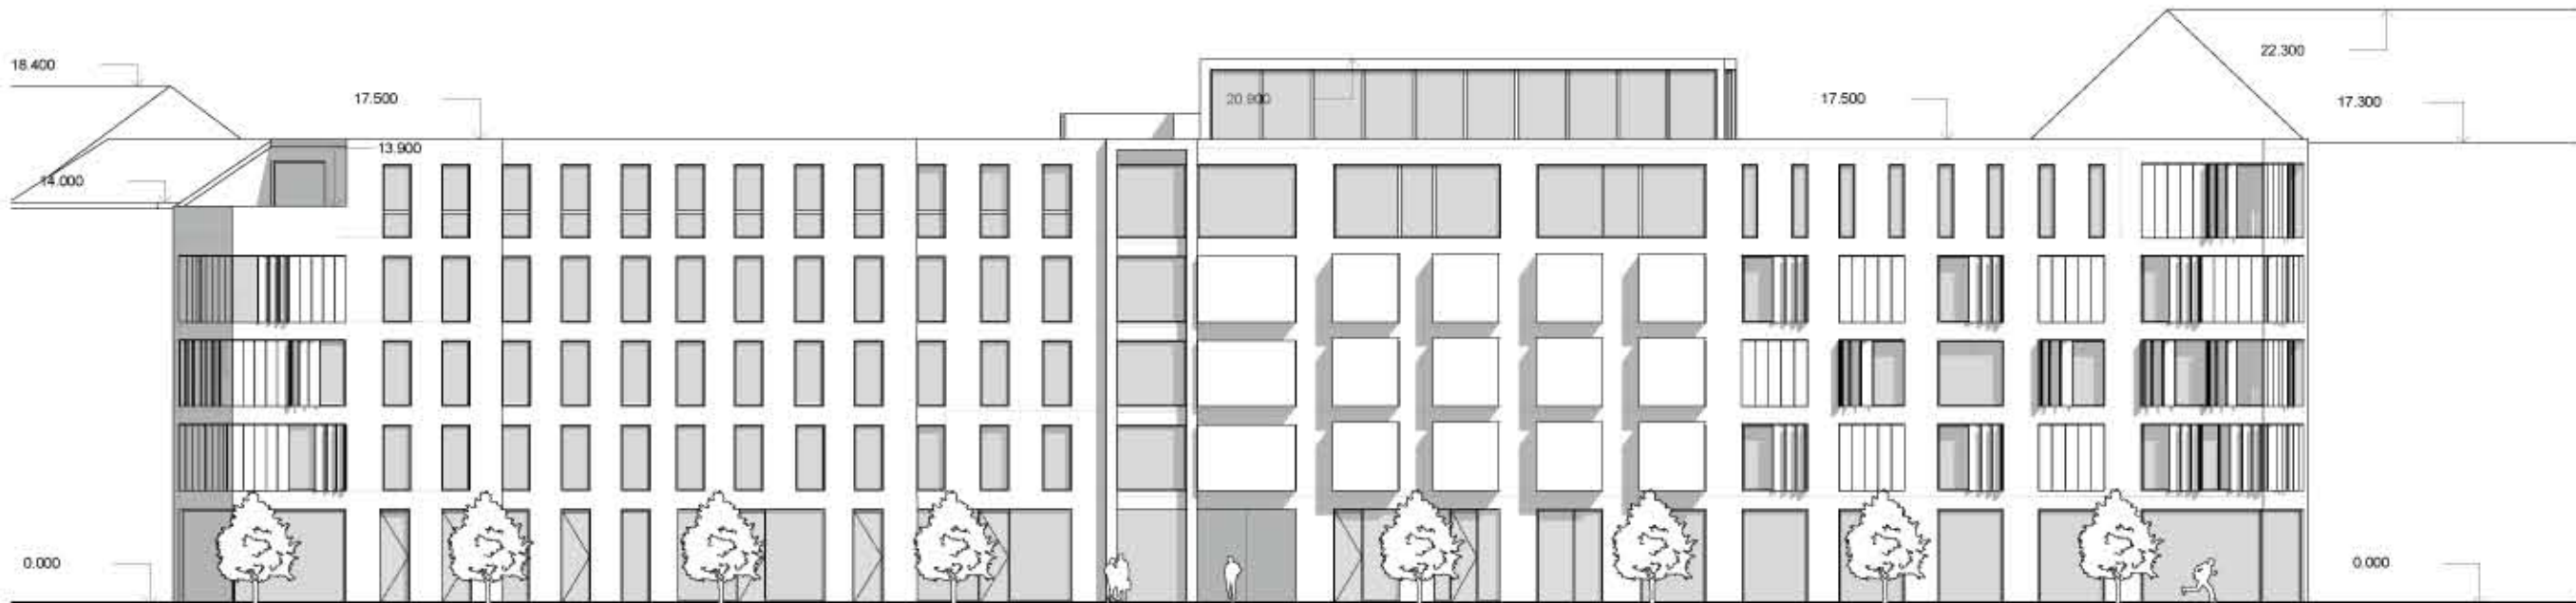

ZÁPADNÝ POĽAD M1:200

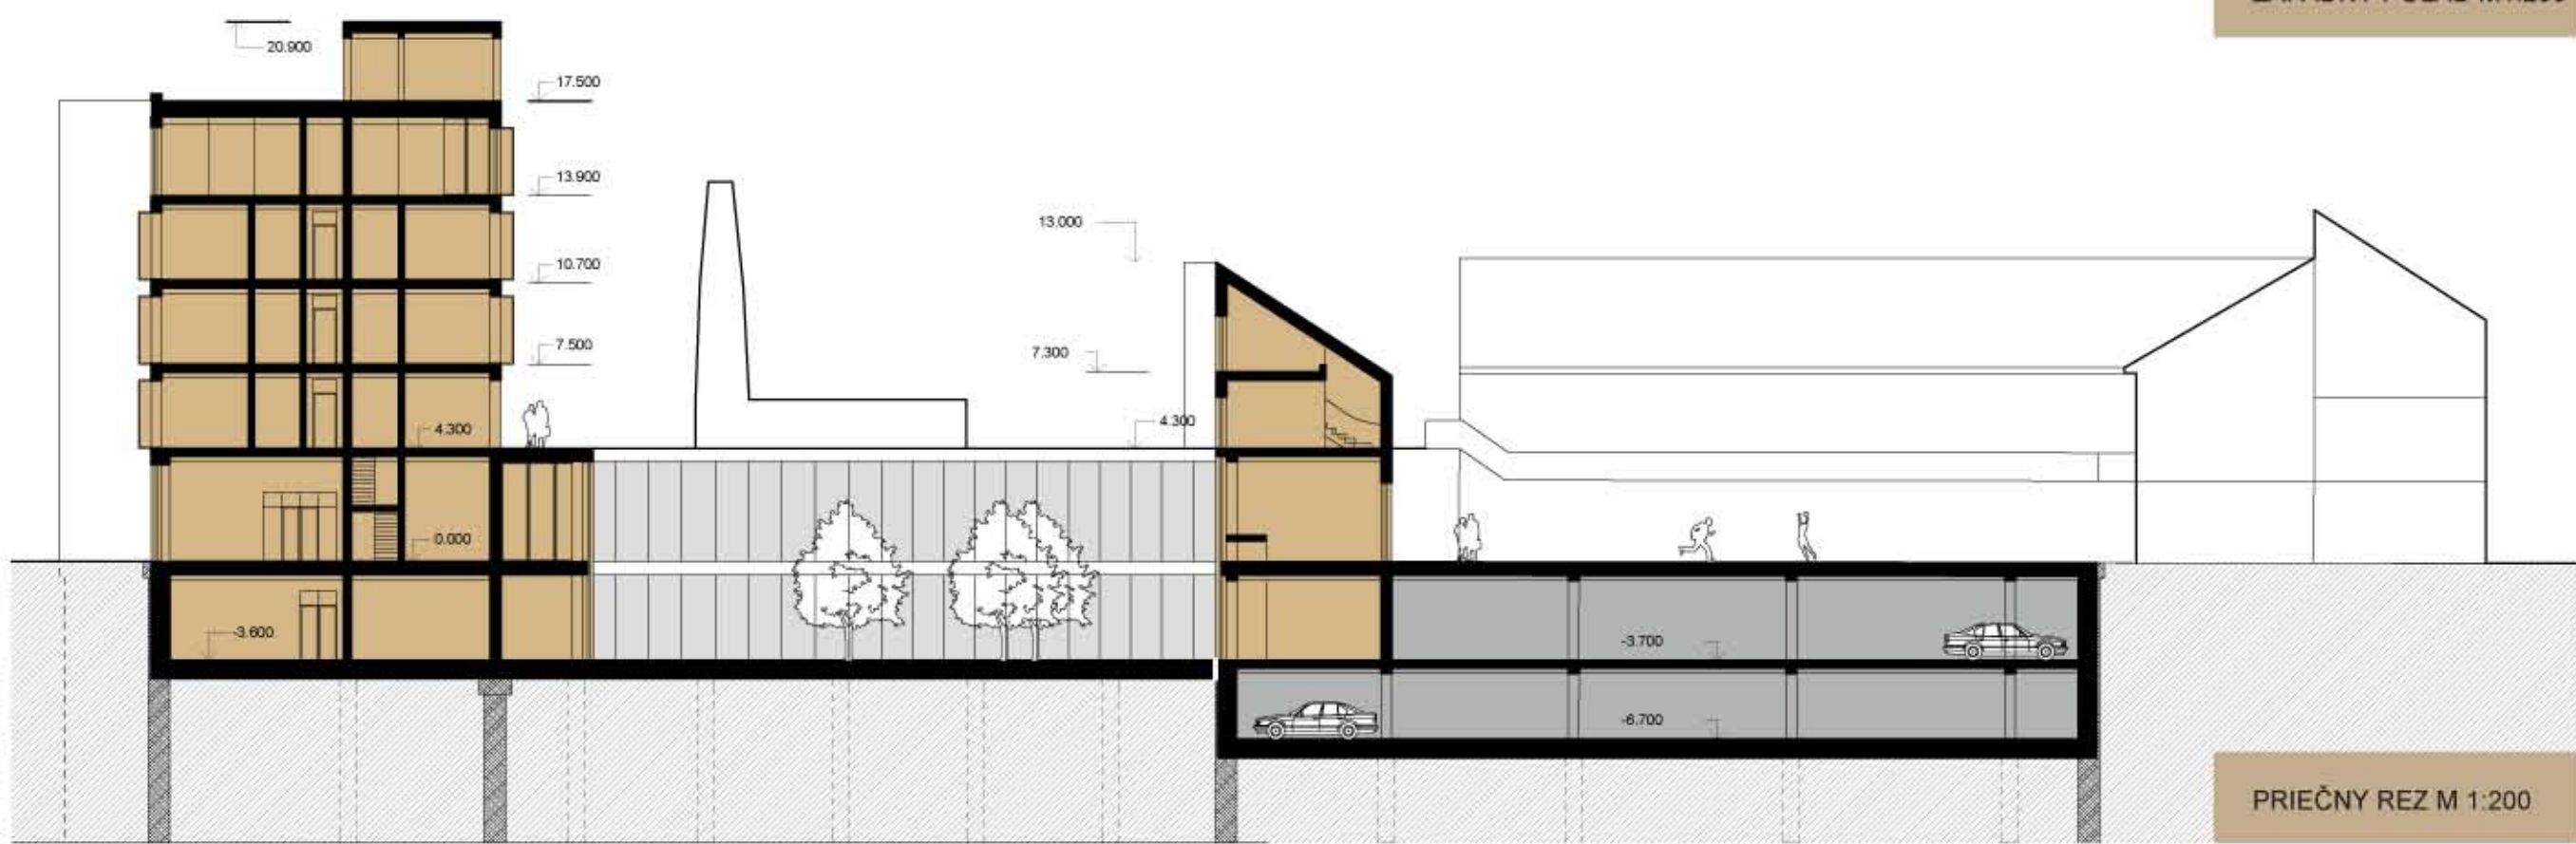

PRIEČNY REZ M 1:200

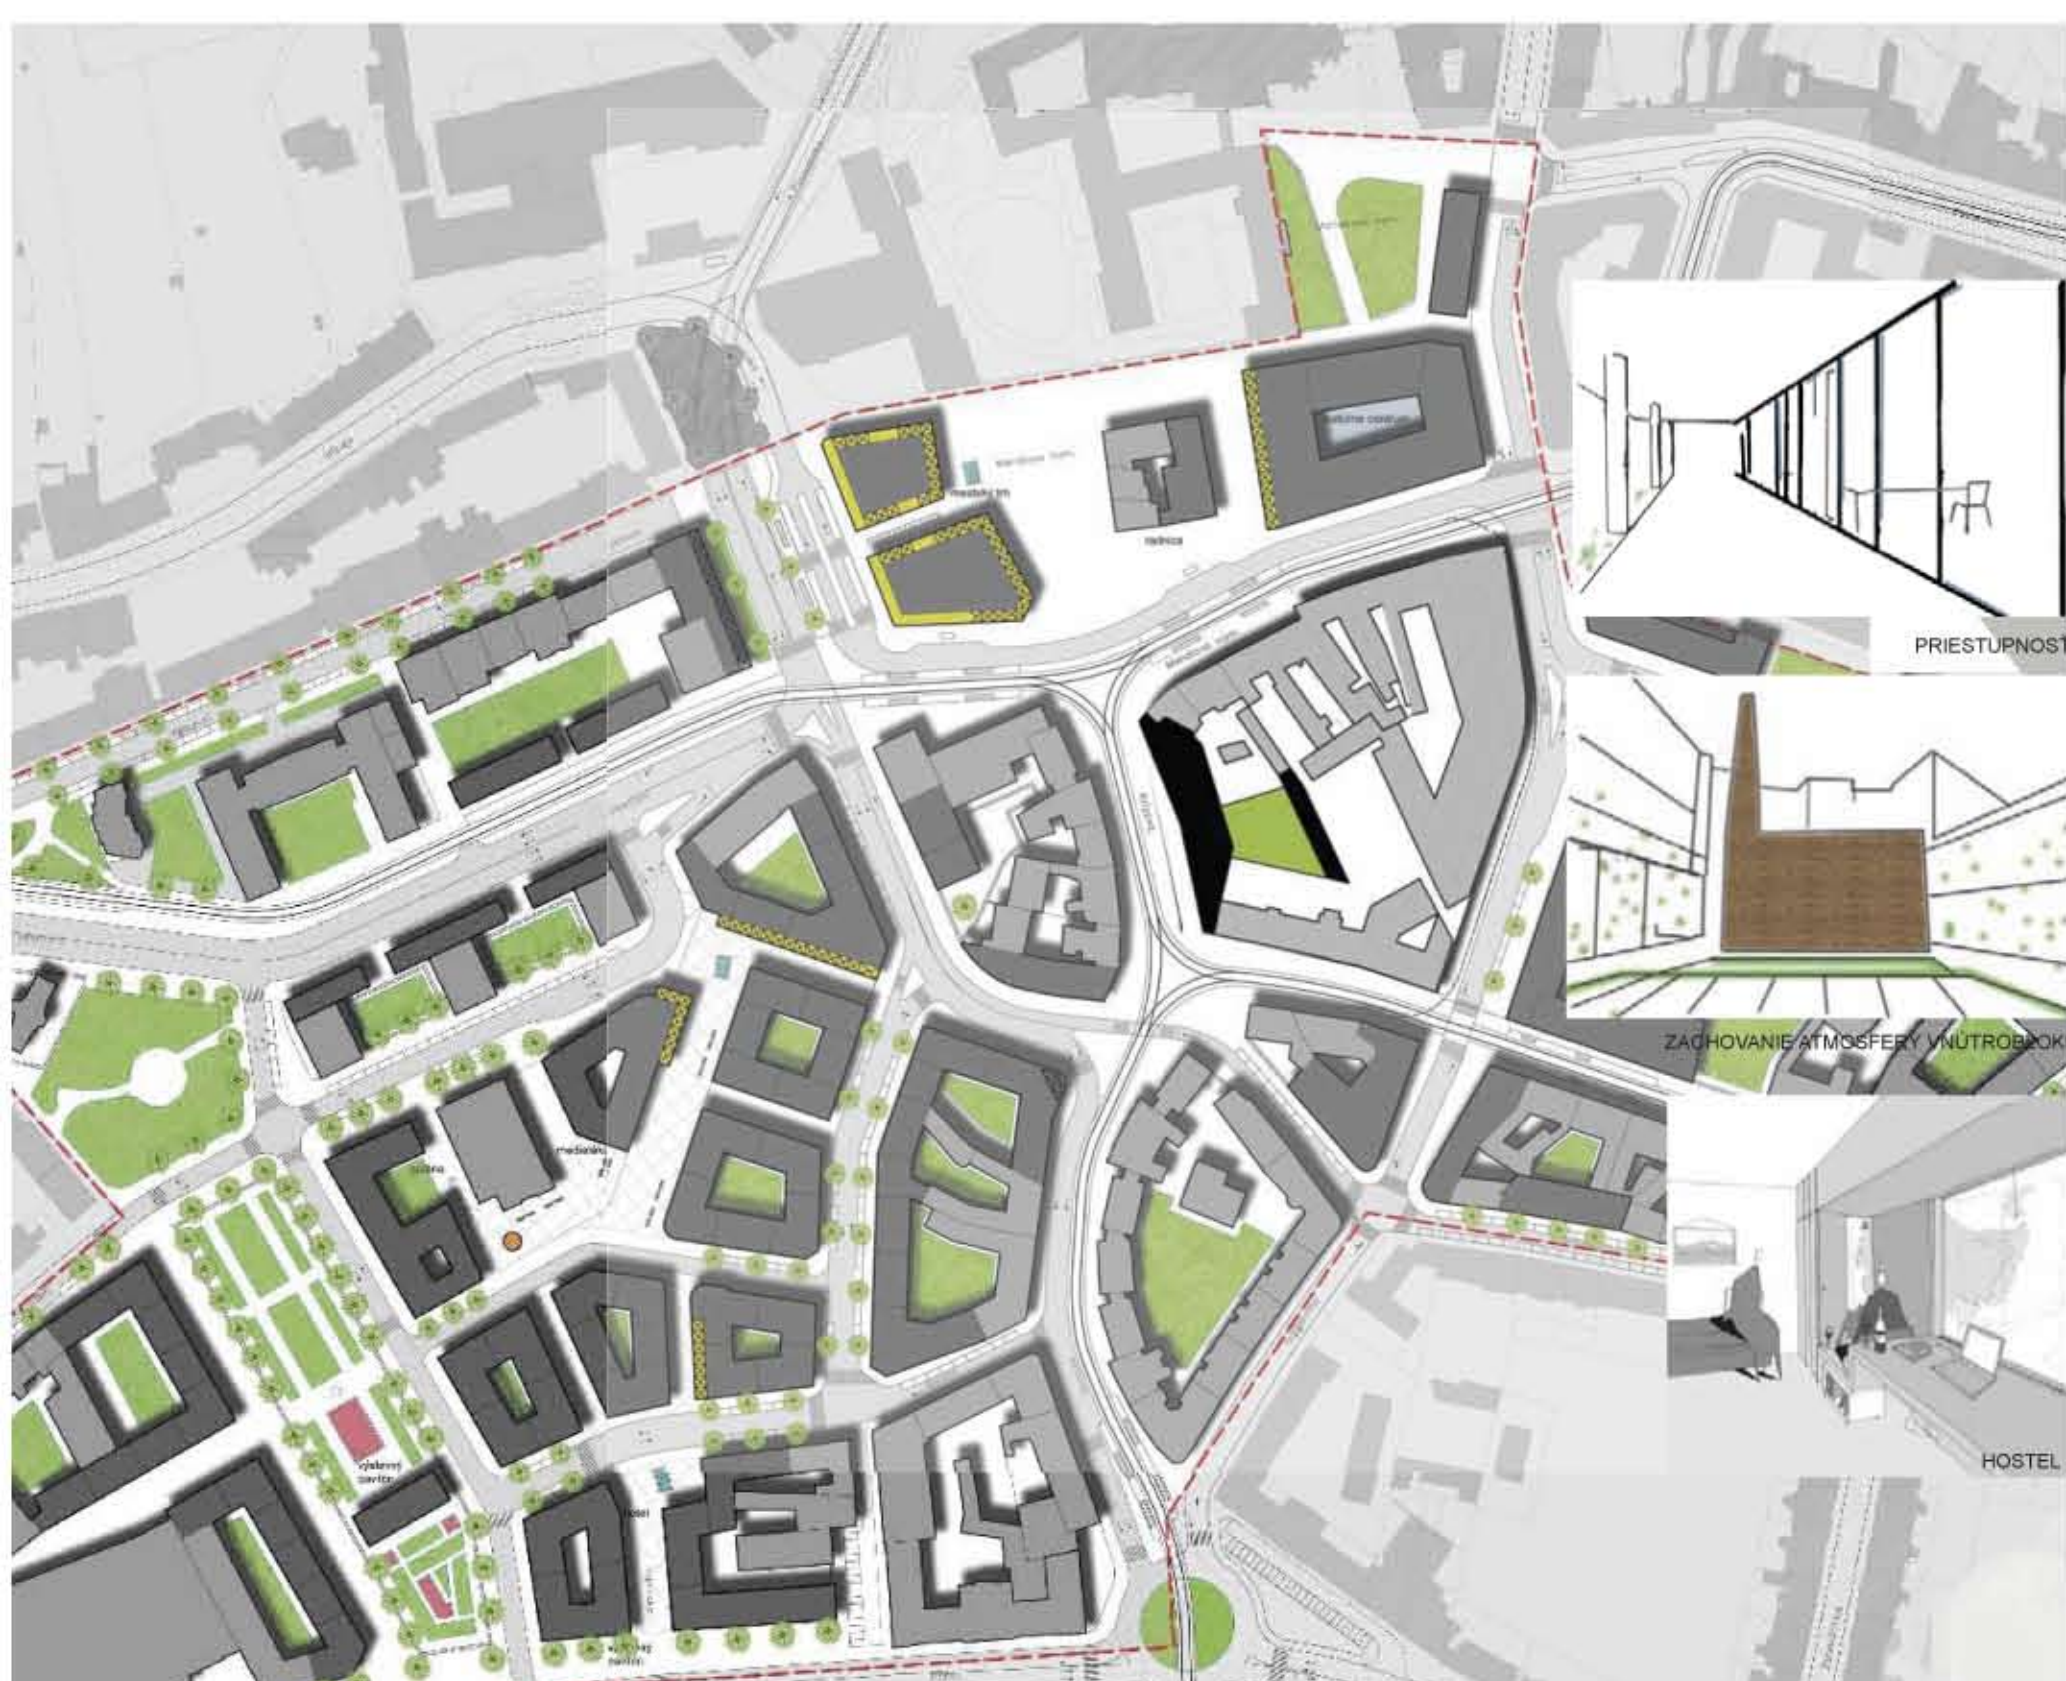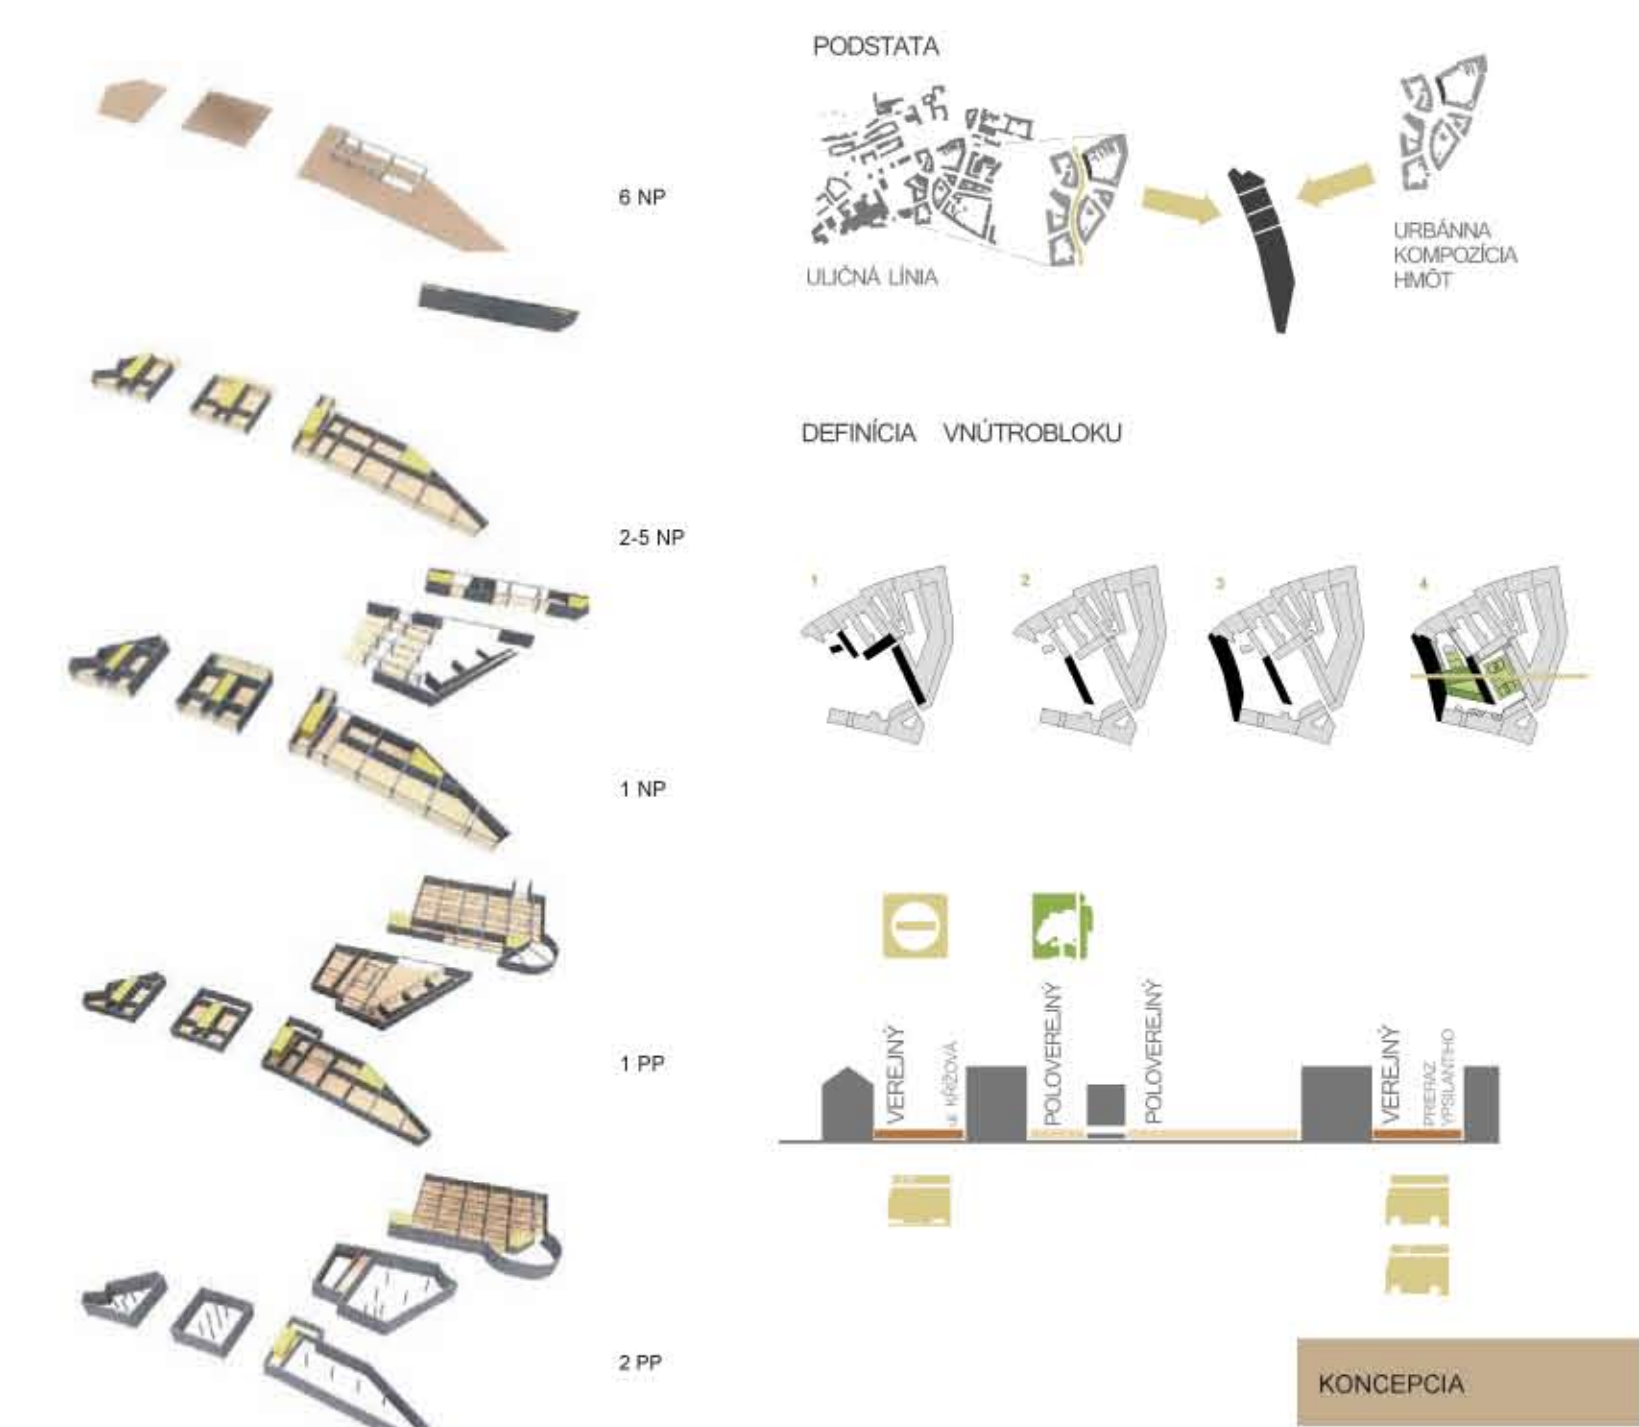

VIZUALIZÁCIA INTERIÉRU ŠTÚDIJNEHO CENTRA