




1.NP 1:100

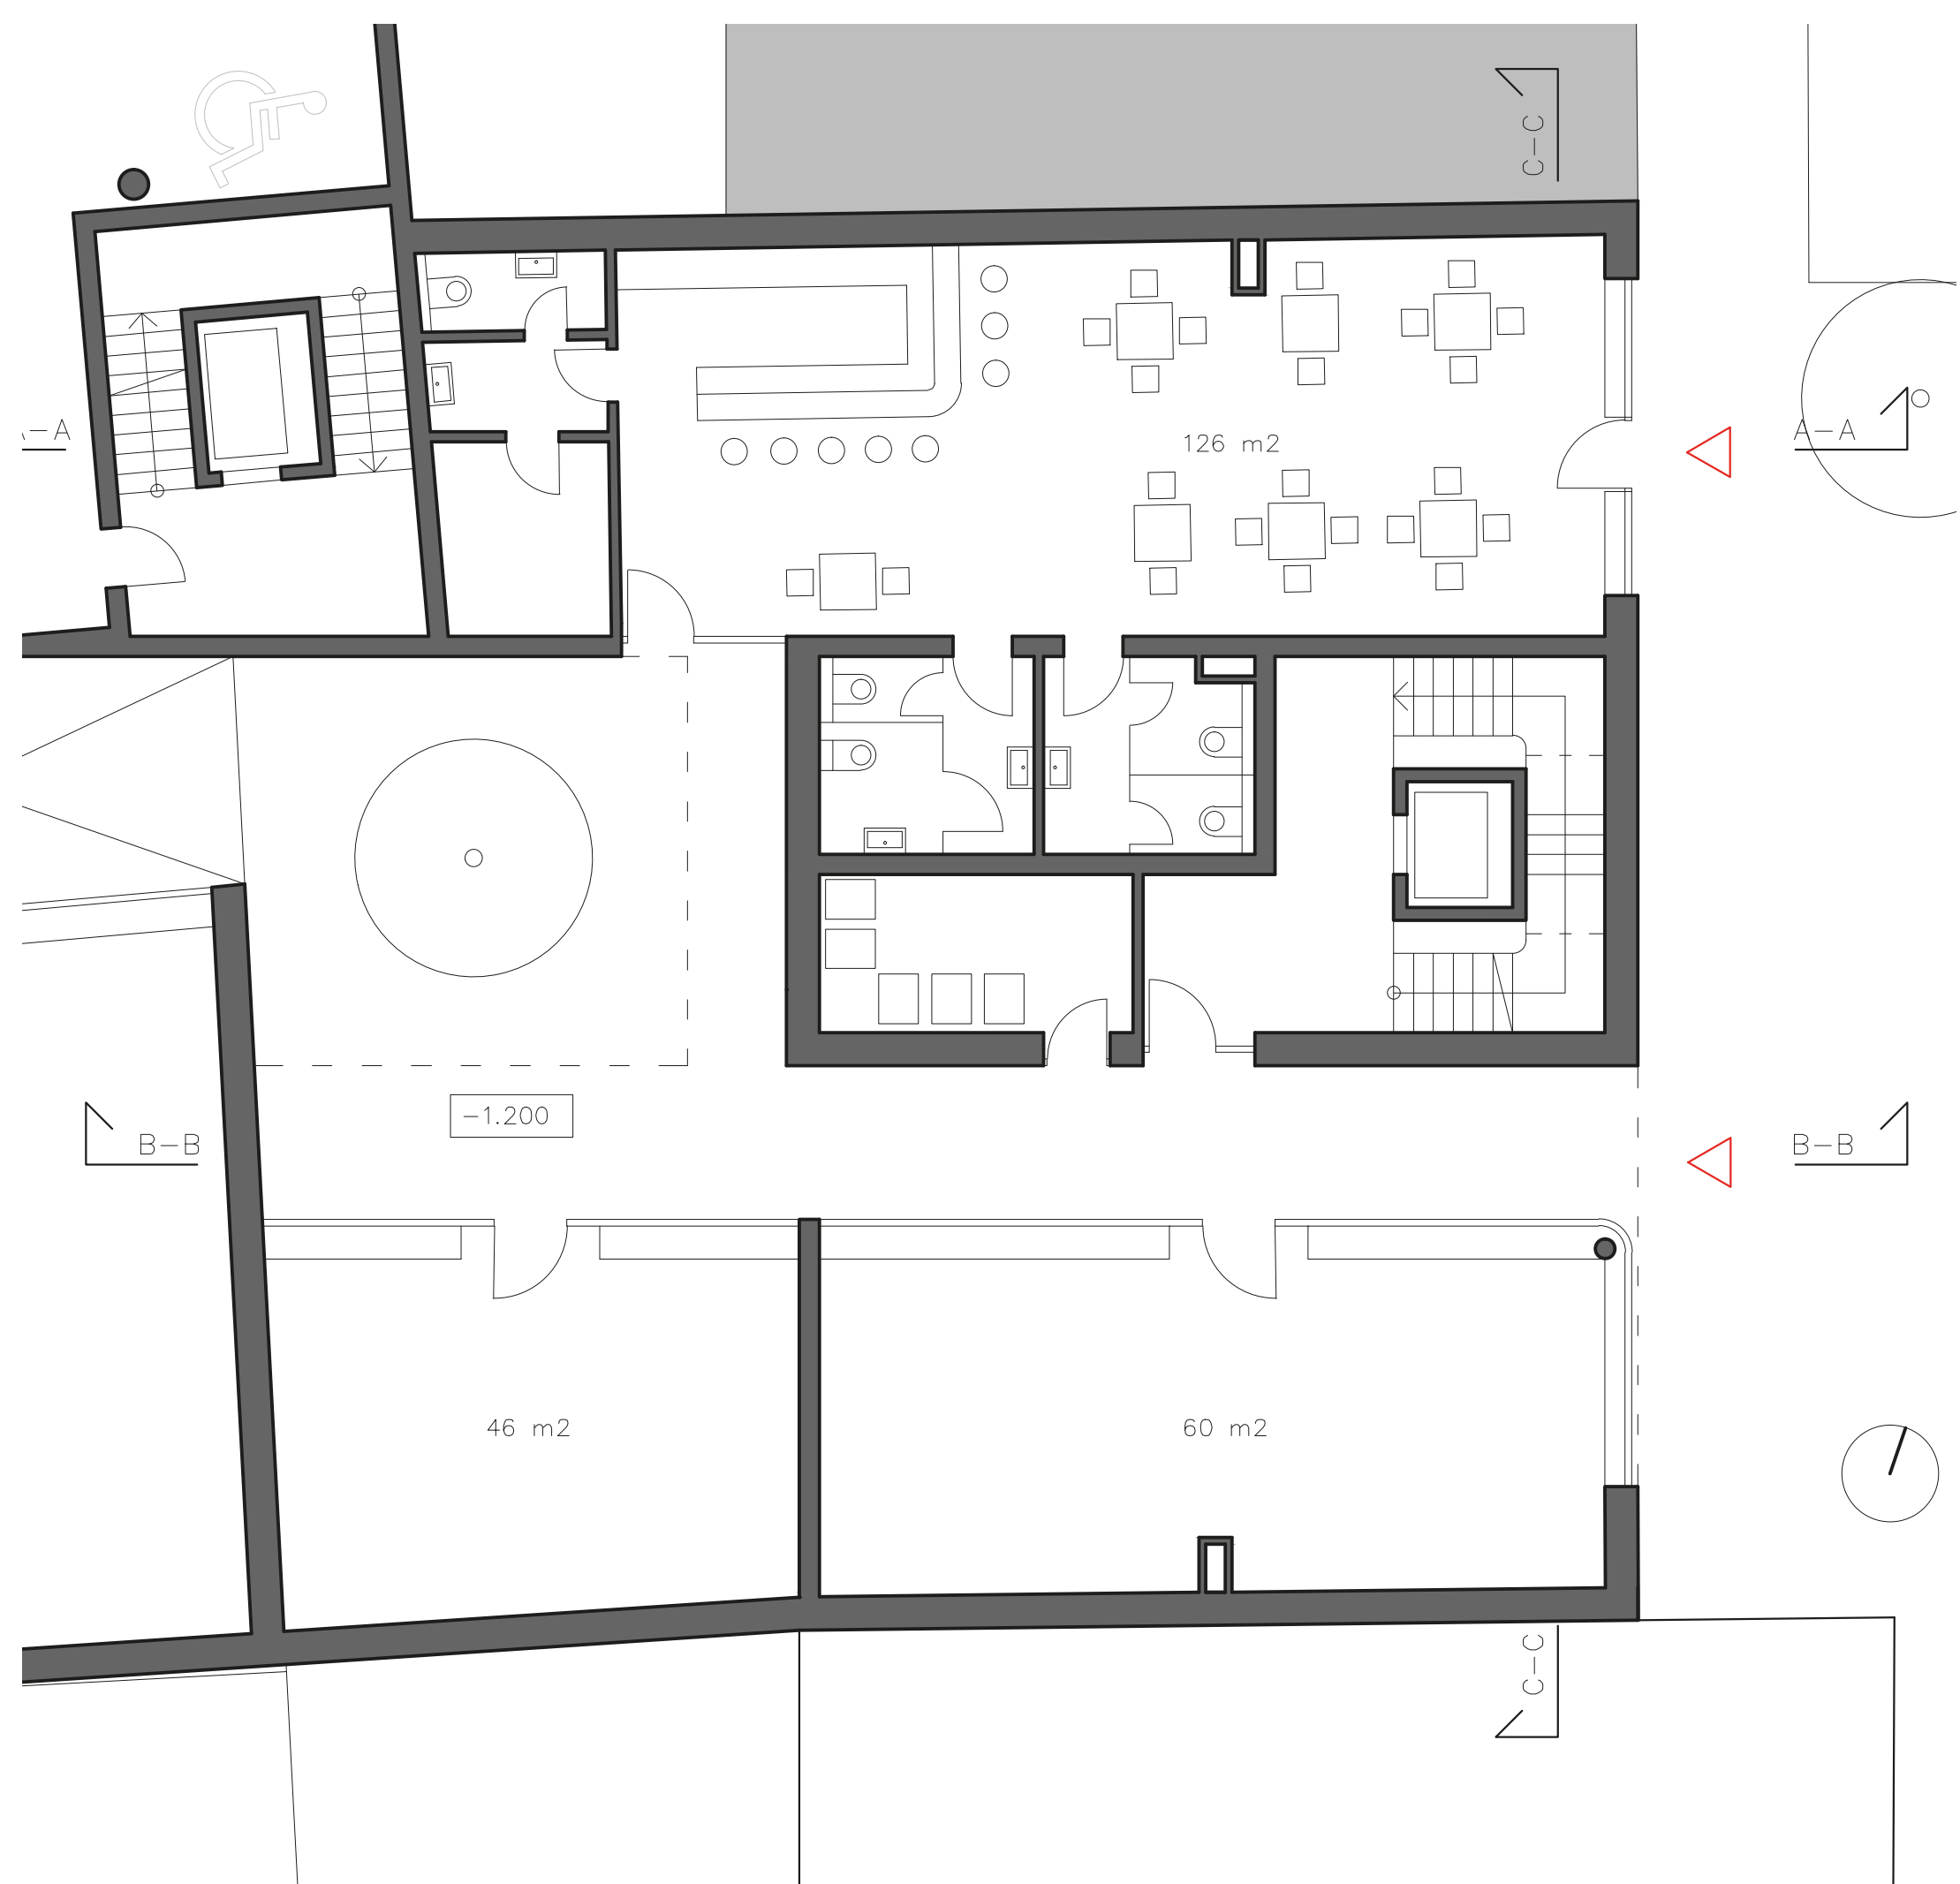


2.NP 1:100

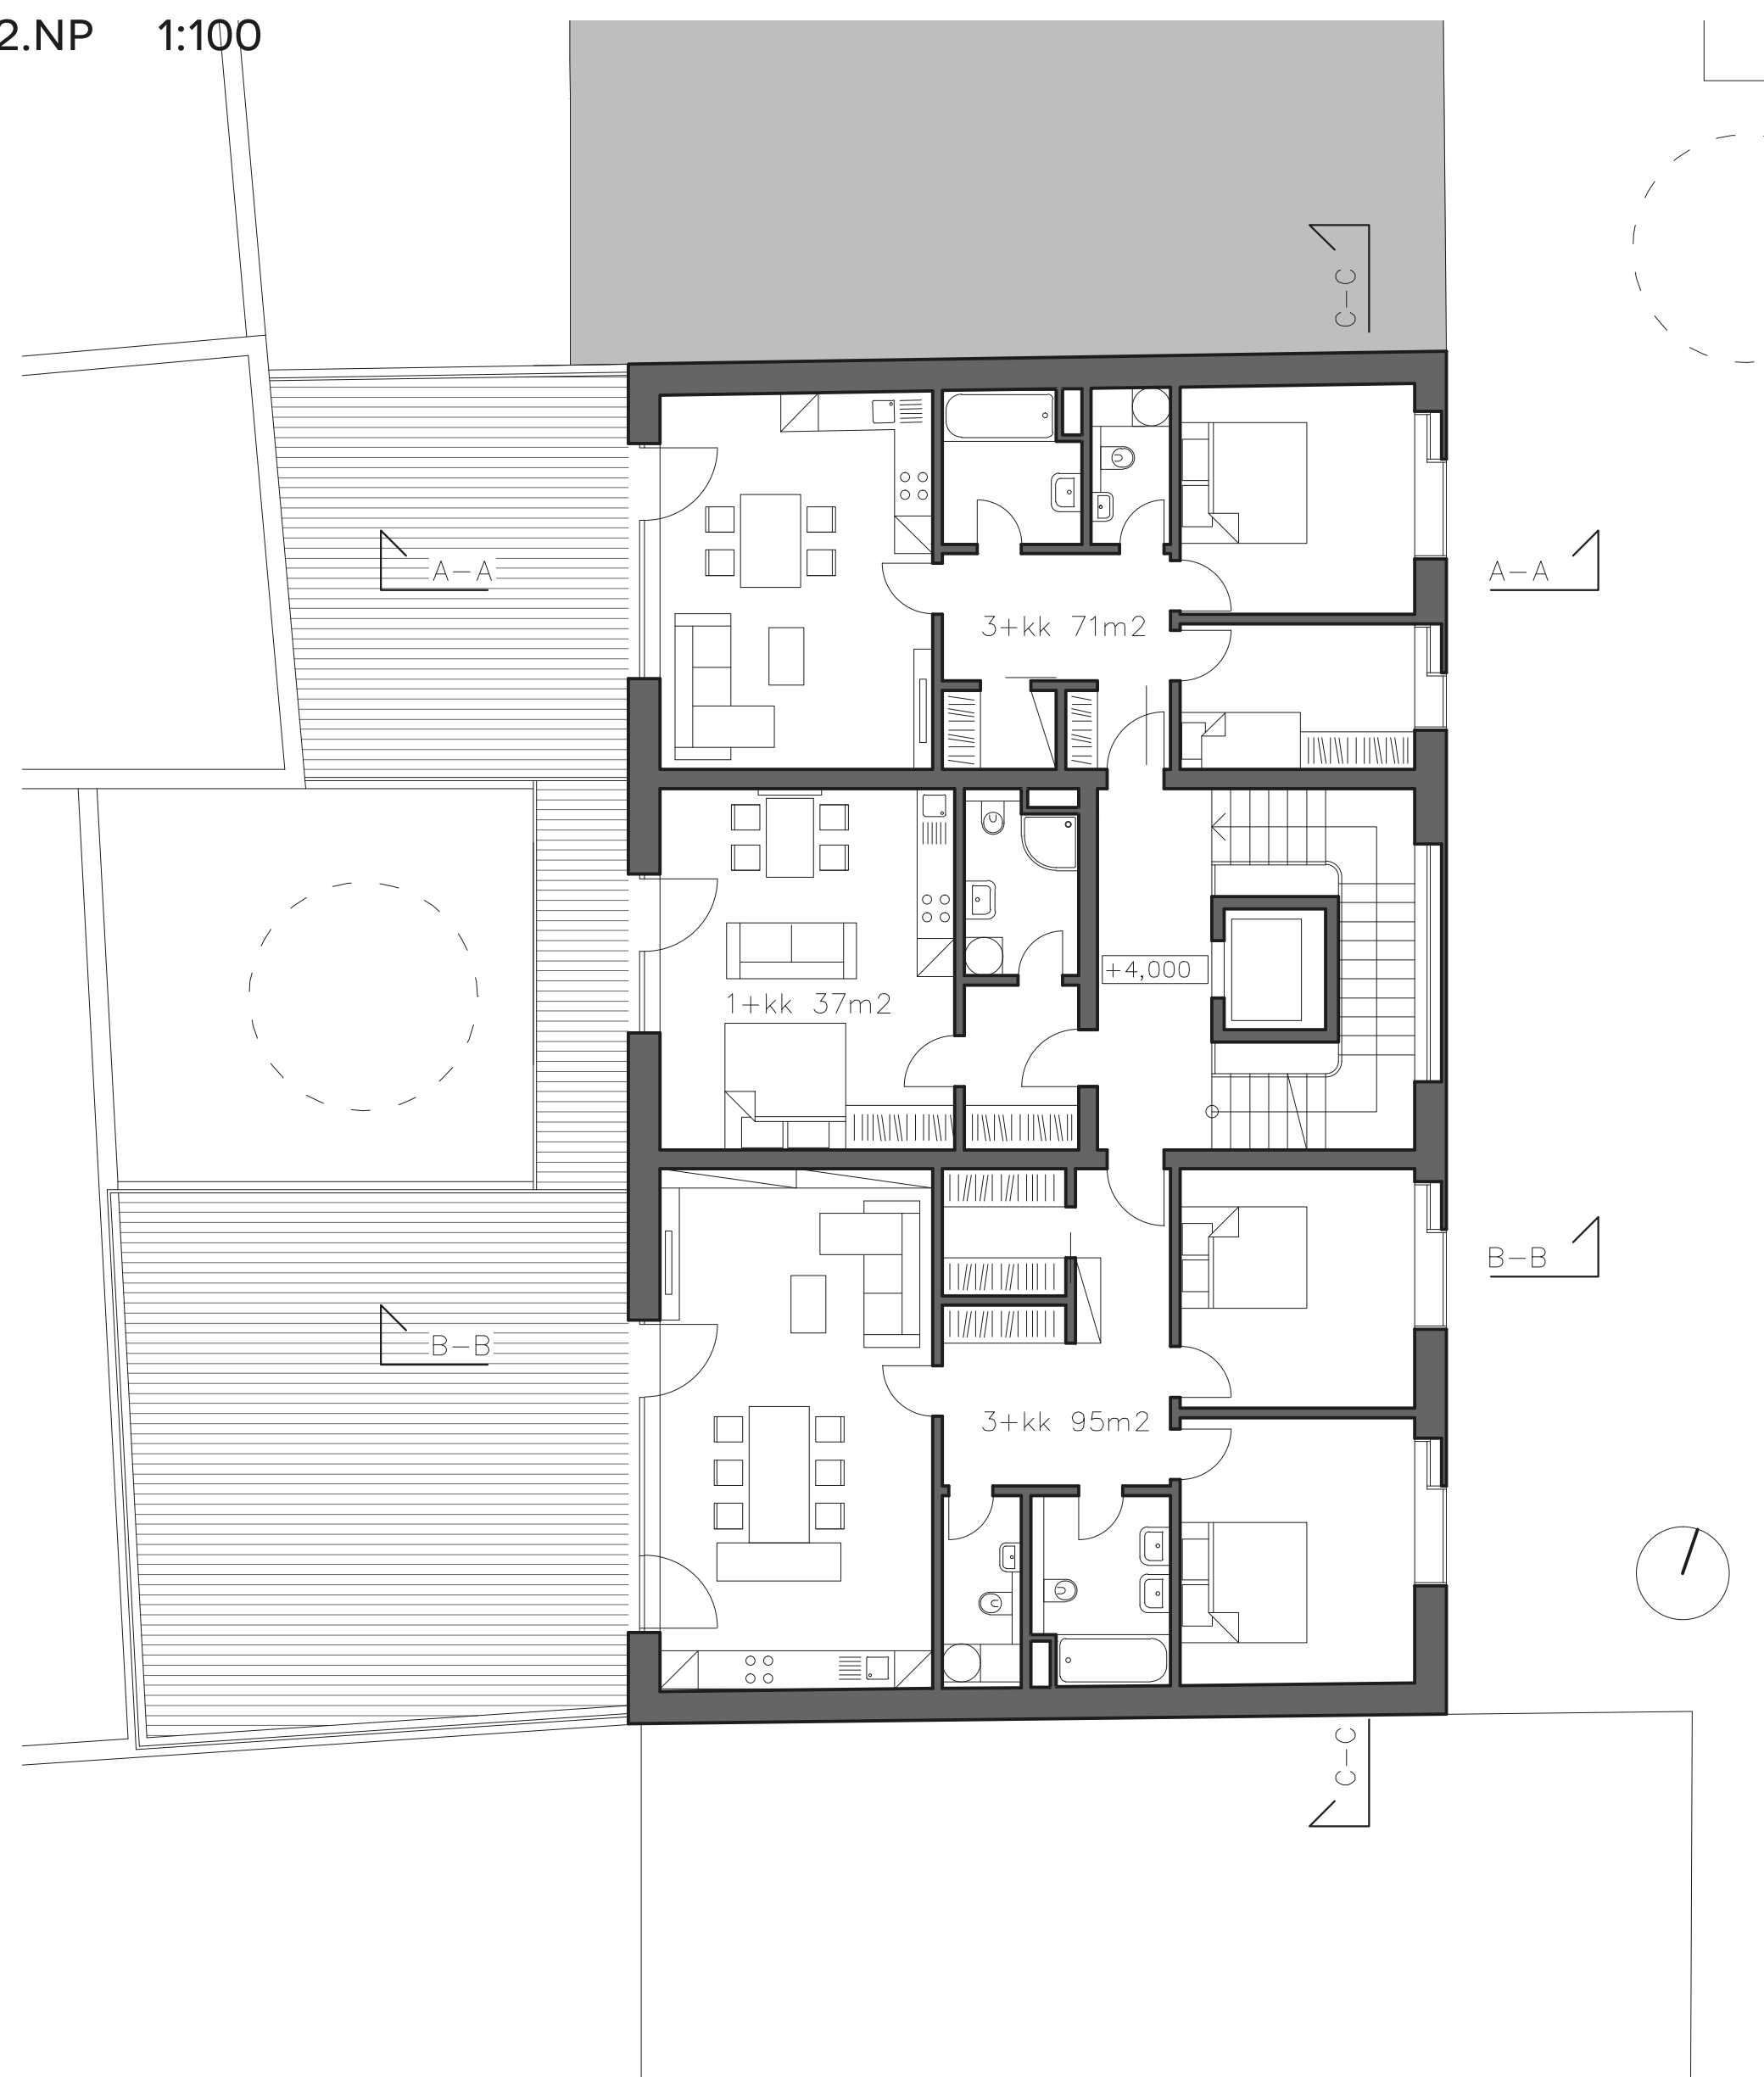

3. A 4.NP 1:100

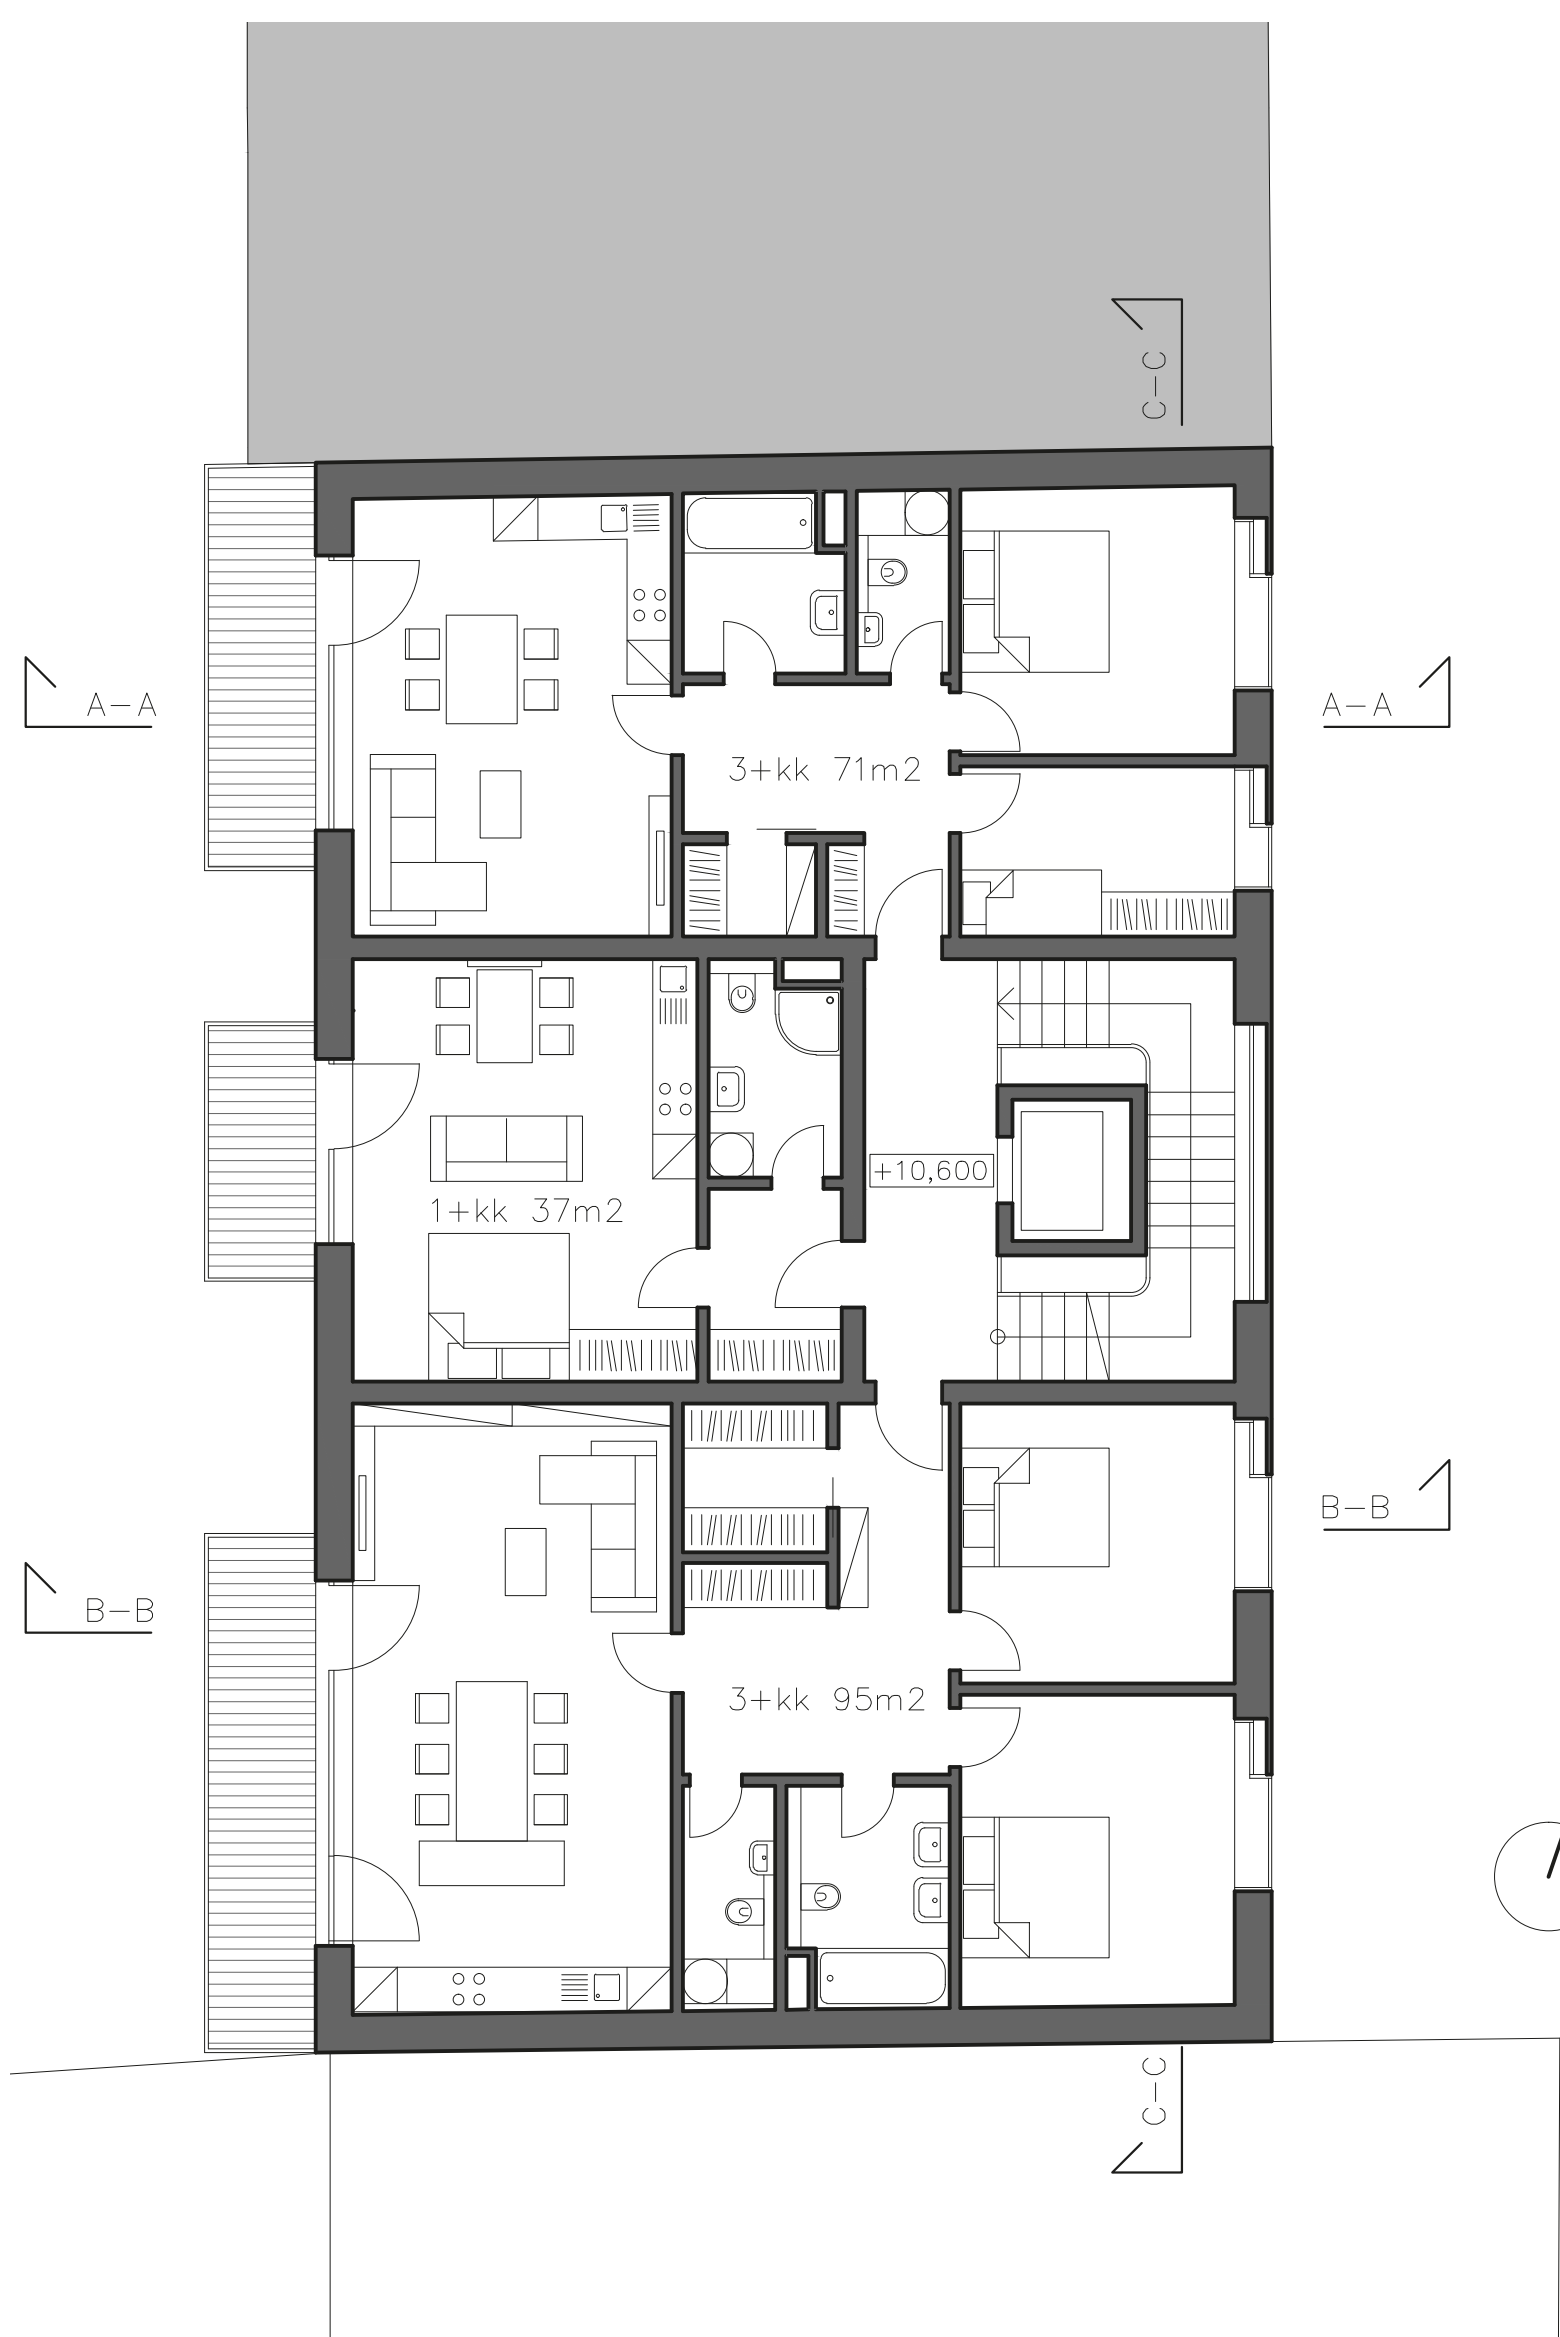

5.NP 1:100

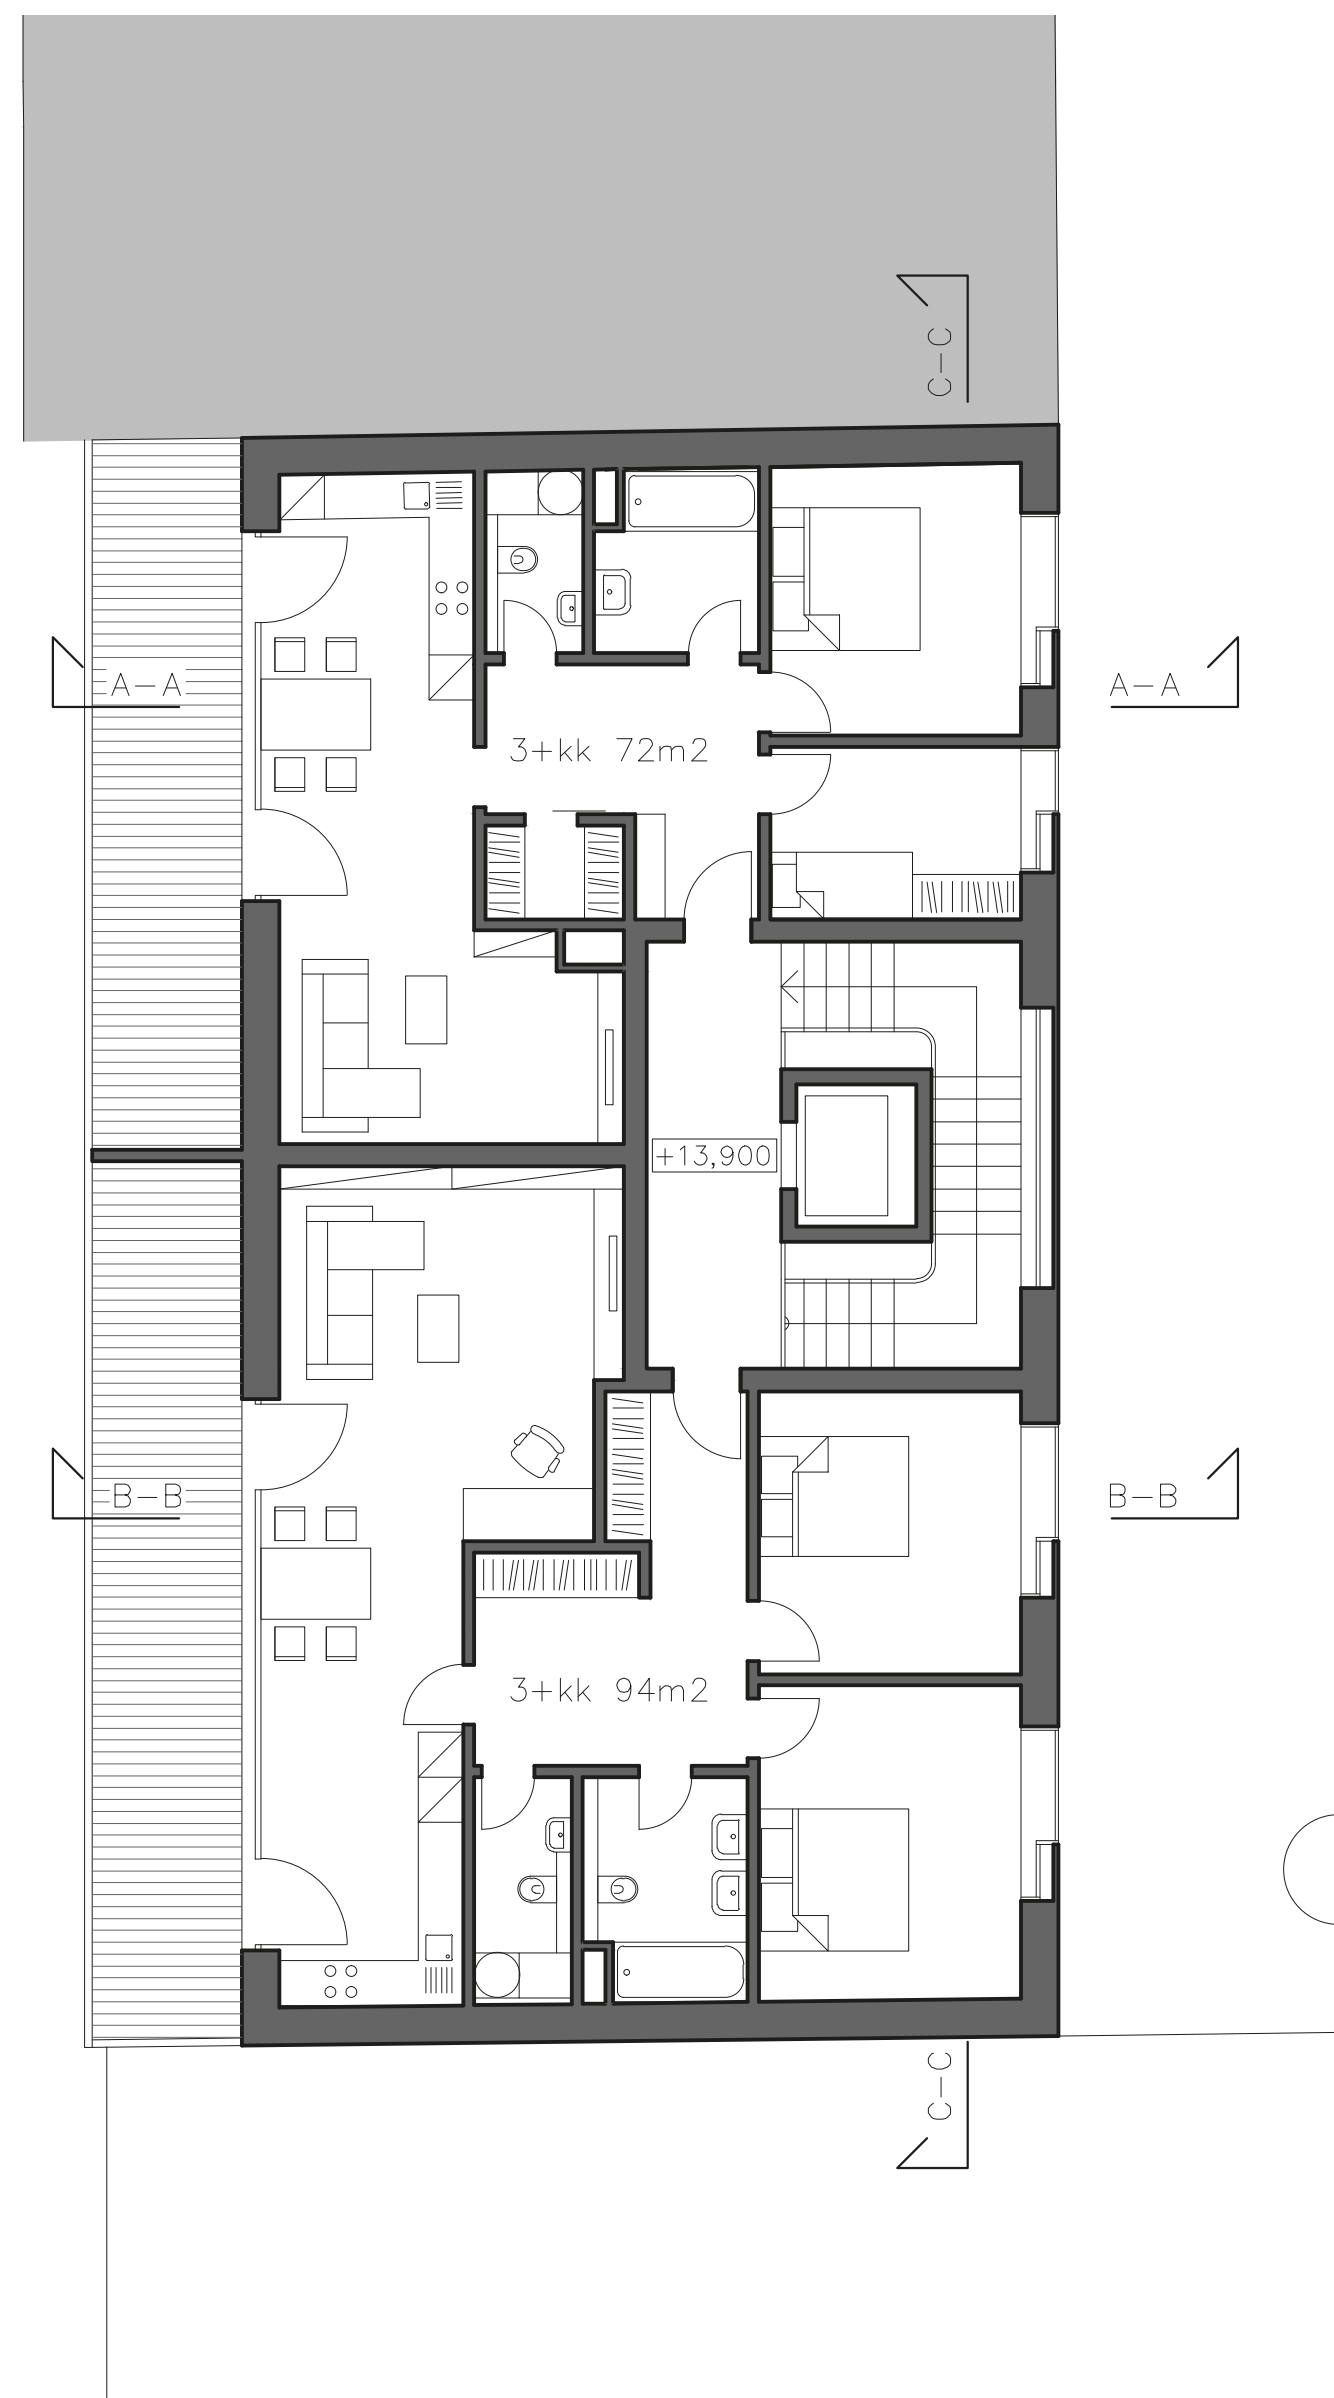

ŘEZ C-C 1:100

