

Řez A-A' (M 1:200)




Řez B-B' (M 1:200)




Řez C-C' (M 1:200)



Pohled severní (M 1:200)

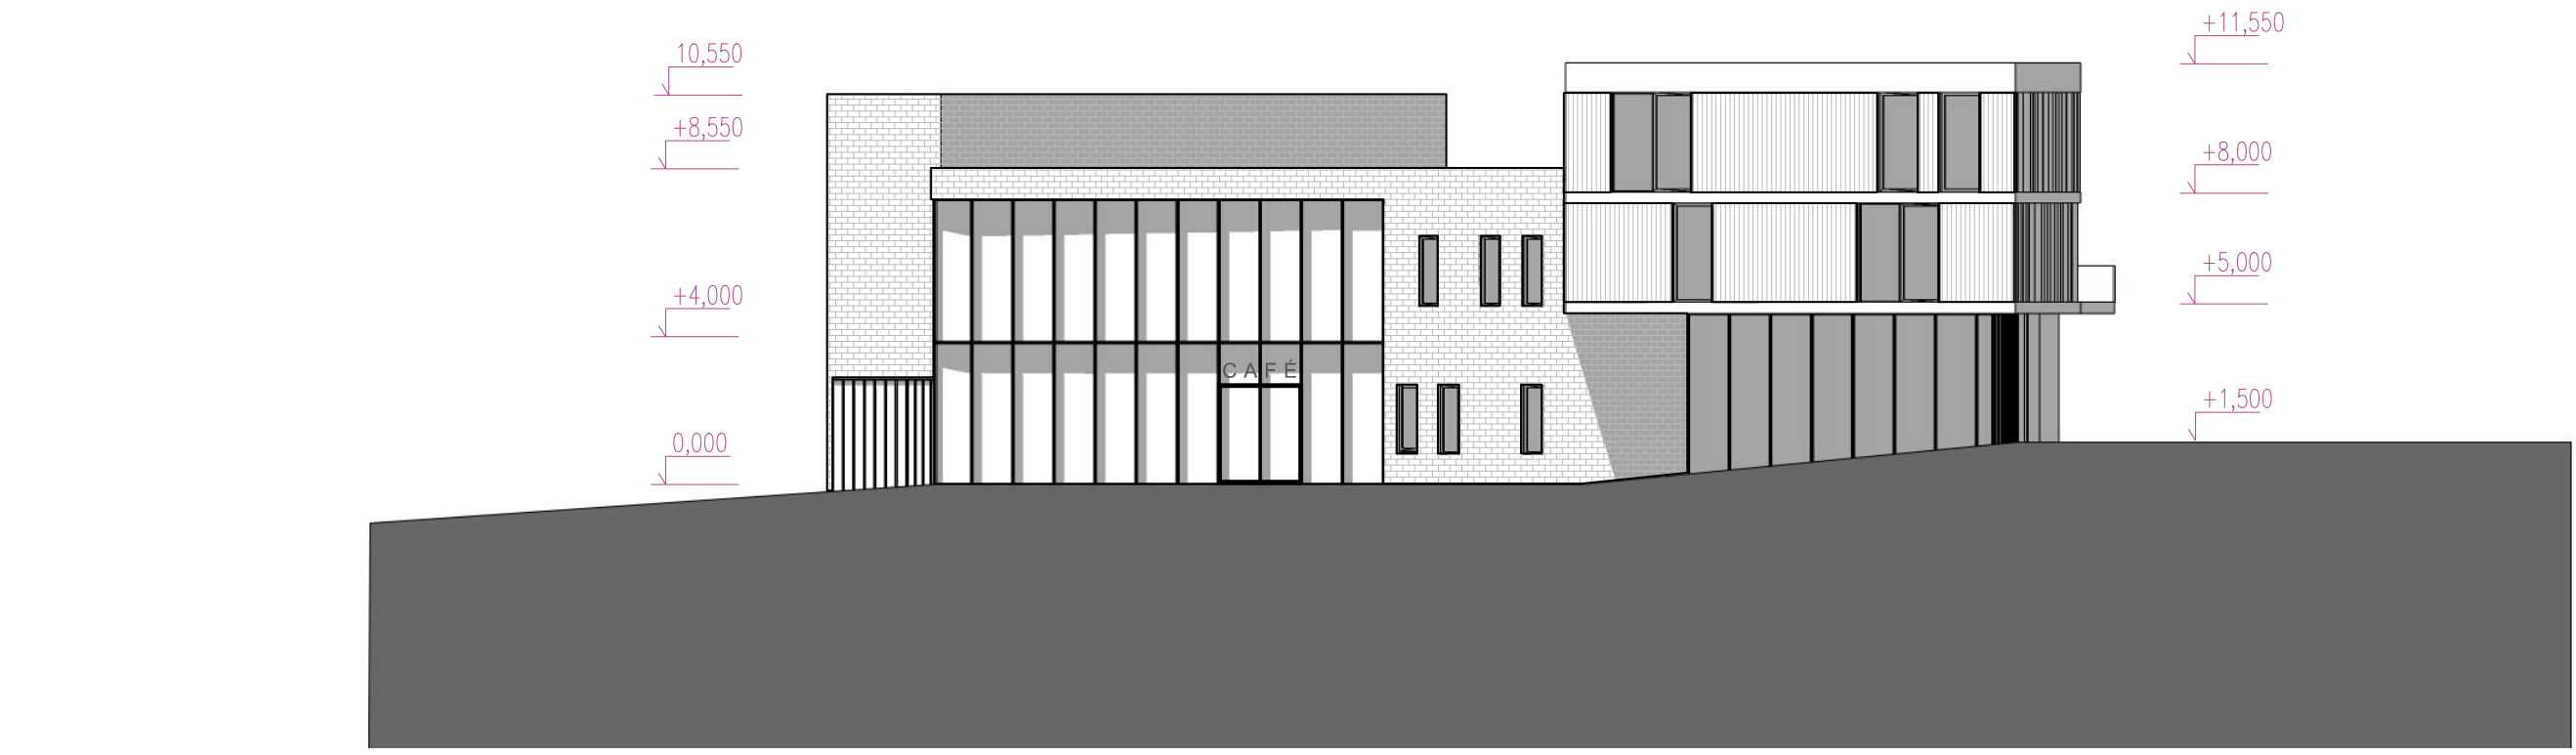

Pohled západní (M 1:200)

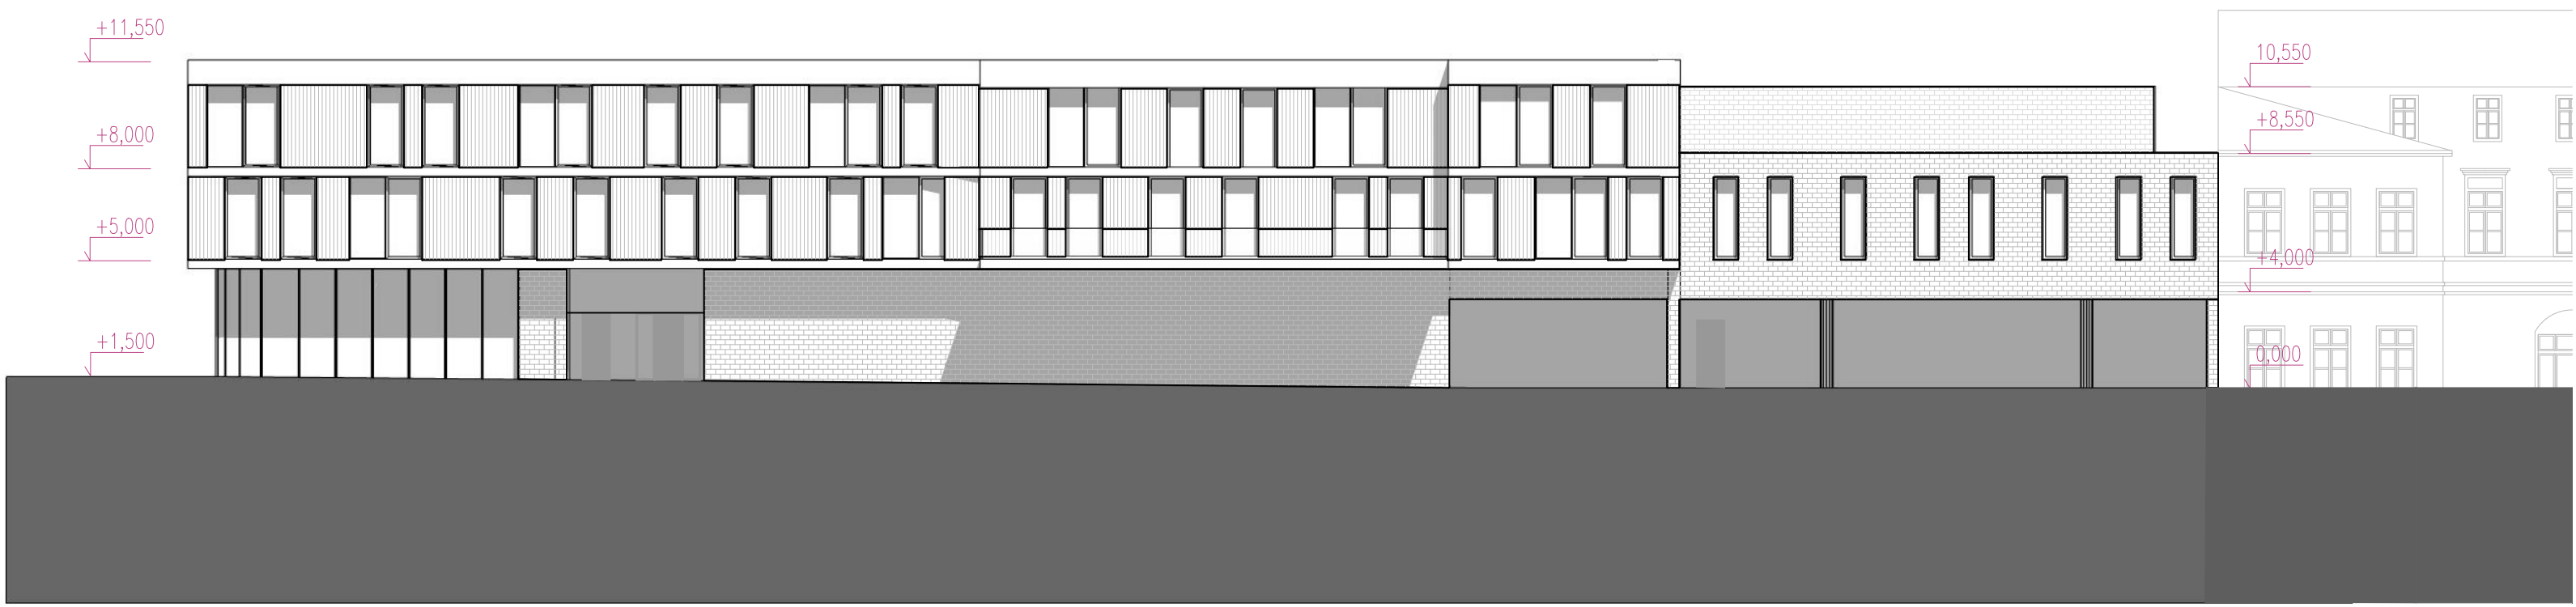

Pohled jižní (M 1:200)

