



Table of rooms - Floor One		
No.	Room name	Area [m²]
1001	HALL	41,41
1002	TECH. ROOM	20,39
1003	HVAC ROOM	12,25
1004	HALL	167,89
1005	ASSEMBLY HALL	78,62
1006	BACKSTAGE	31,90
1007	ASSEMBLY HALL	75,38
1008	HALL	78,33
1009	CORRIDOR	9,20
1010	OFFICE	9,80
1011	STORAGE	19,29
1012	CORRIDOR	161,96
1013	RECEPTION	6,59
1014	WC (MEN)	21,81
1015	WC (WOMEN)	20,85
1016	LIBRARY STORAGE	92,80
1017	OFFICE	14,20
1018	LIBRARY	636,74
1019	WC (WOMEN)	28,76
1020	WC (MEN)	27,88
1021	STORAGE	29,22
1022	HVAC ROOM	13,72
1023	WC (DIS.)	6,82
1024	WC (DIS.)	7,40
1025	WC (DIS.)	6,65
		1 619,86 m2

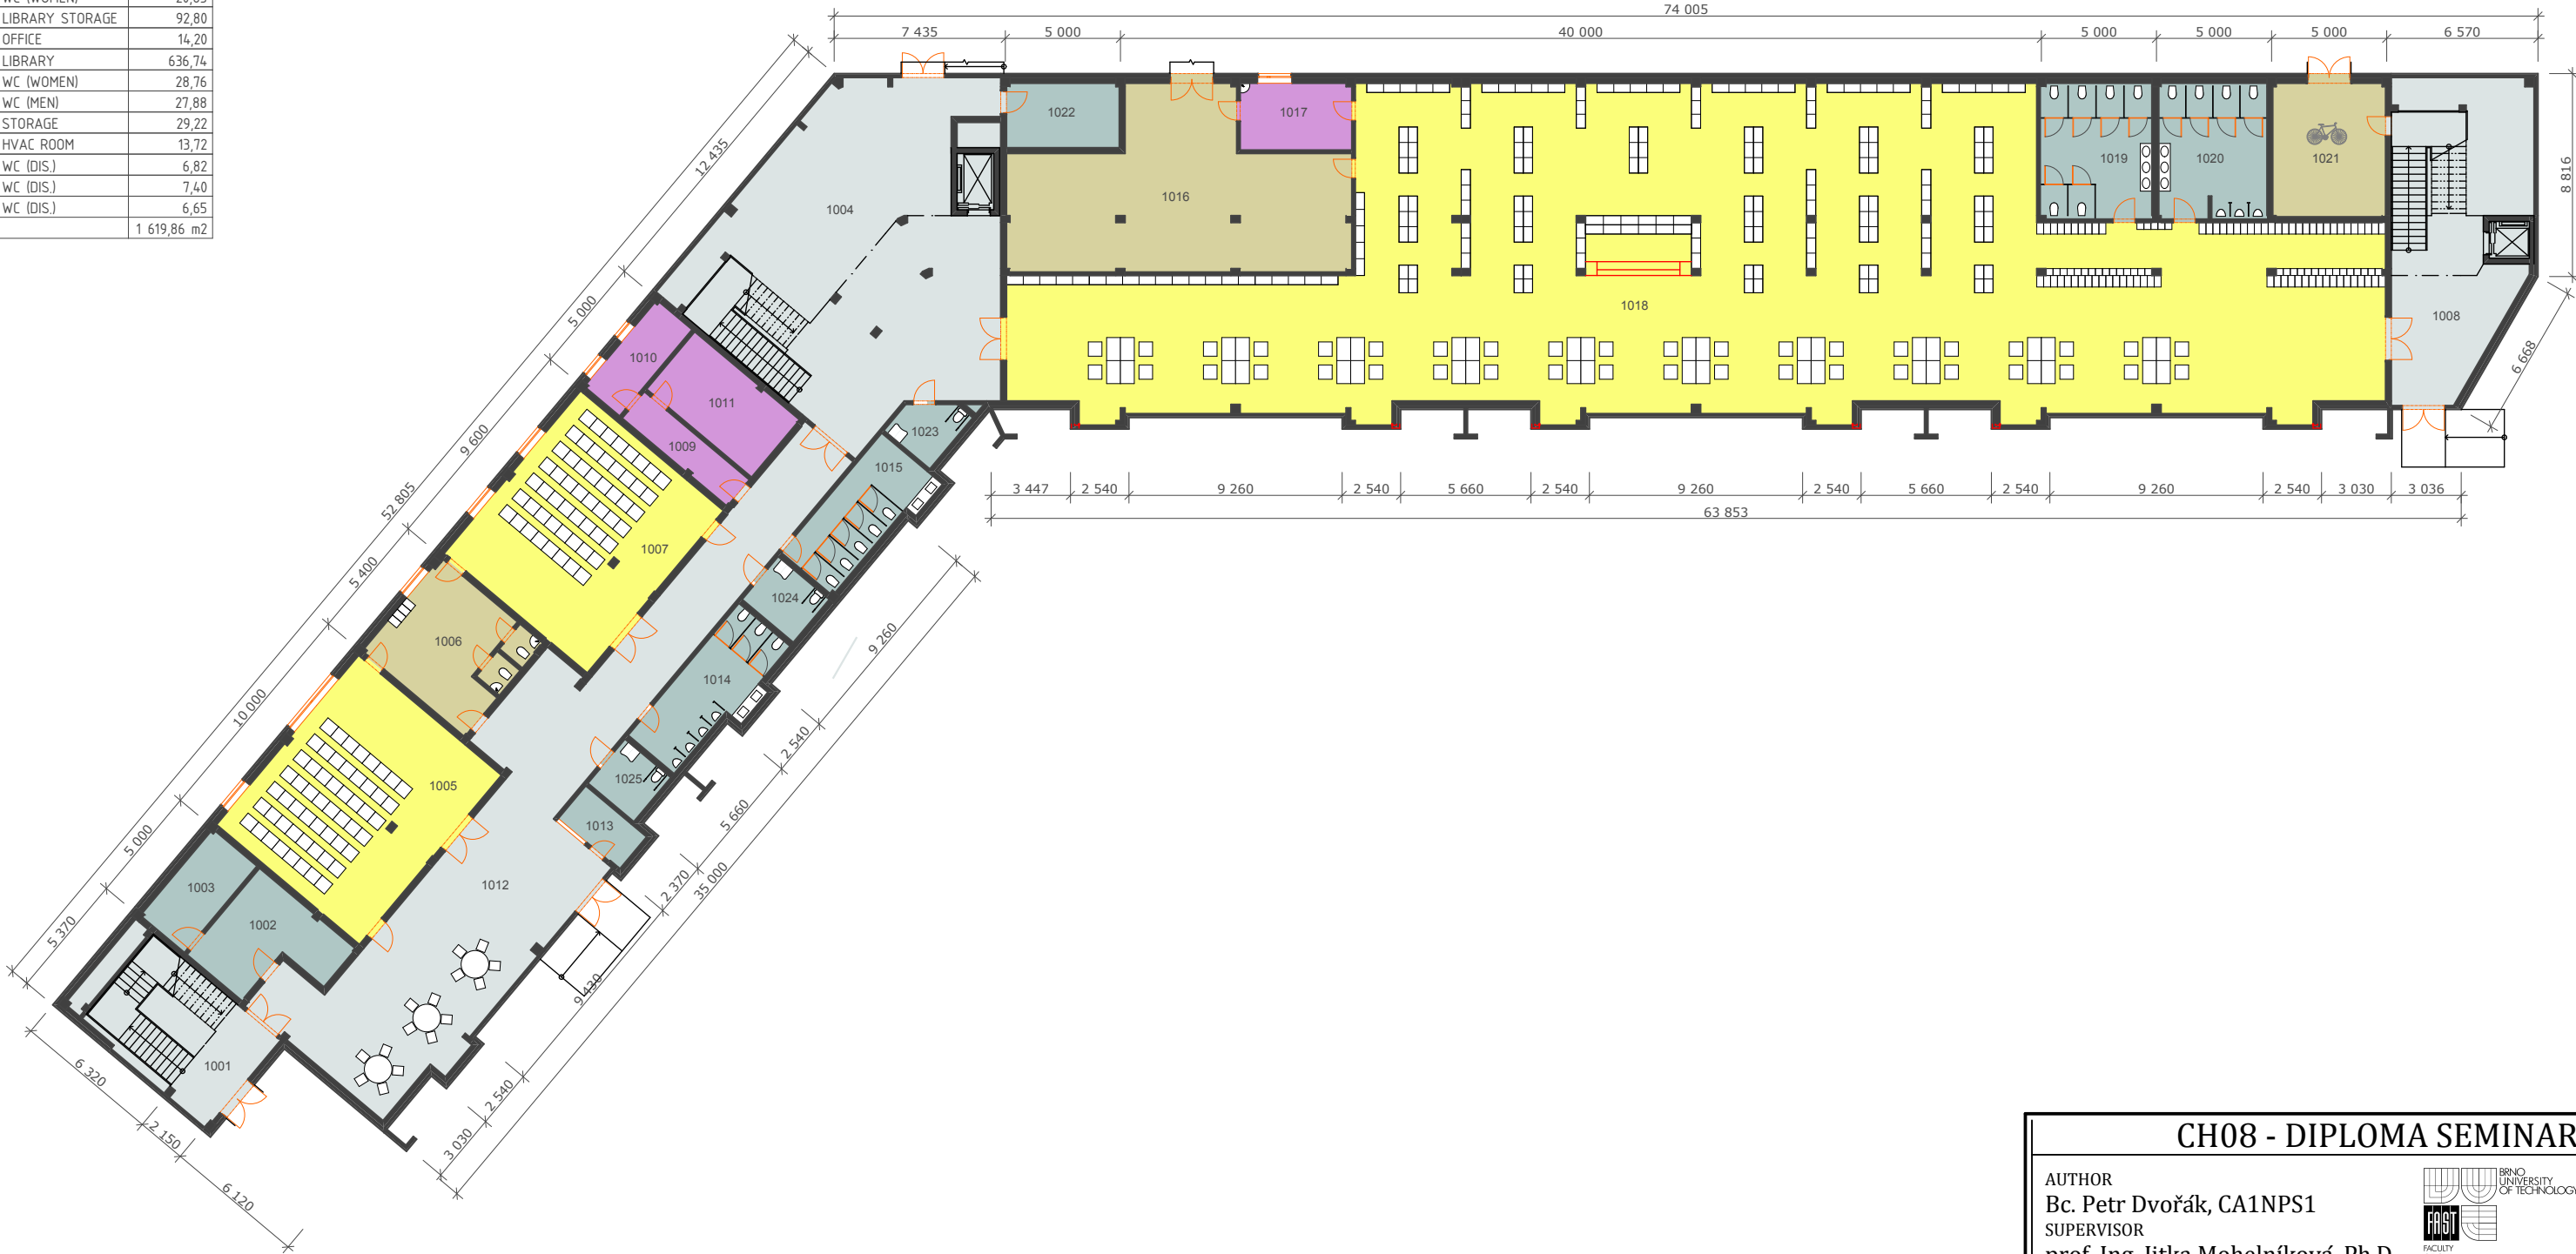

CH08 - DIPLOMA SEMINAR

AUTHOR  
Bc. Petr Dvořák, CA1NPS1  
SUPERVISOR  
prof. Ing. Jitka Mohelníková, Ph.D.

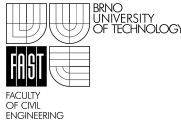

UNIVERSITY RESIDENTAL CENTRE

DRAWING ID  
B02  
SCALE  
1:280, 2xA4

DRAWING NAME  
Floor One  
DATE  
20.1.2014