
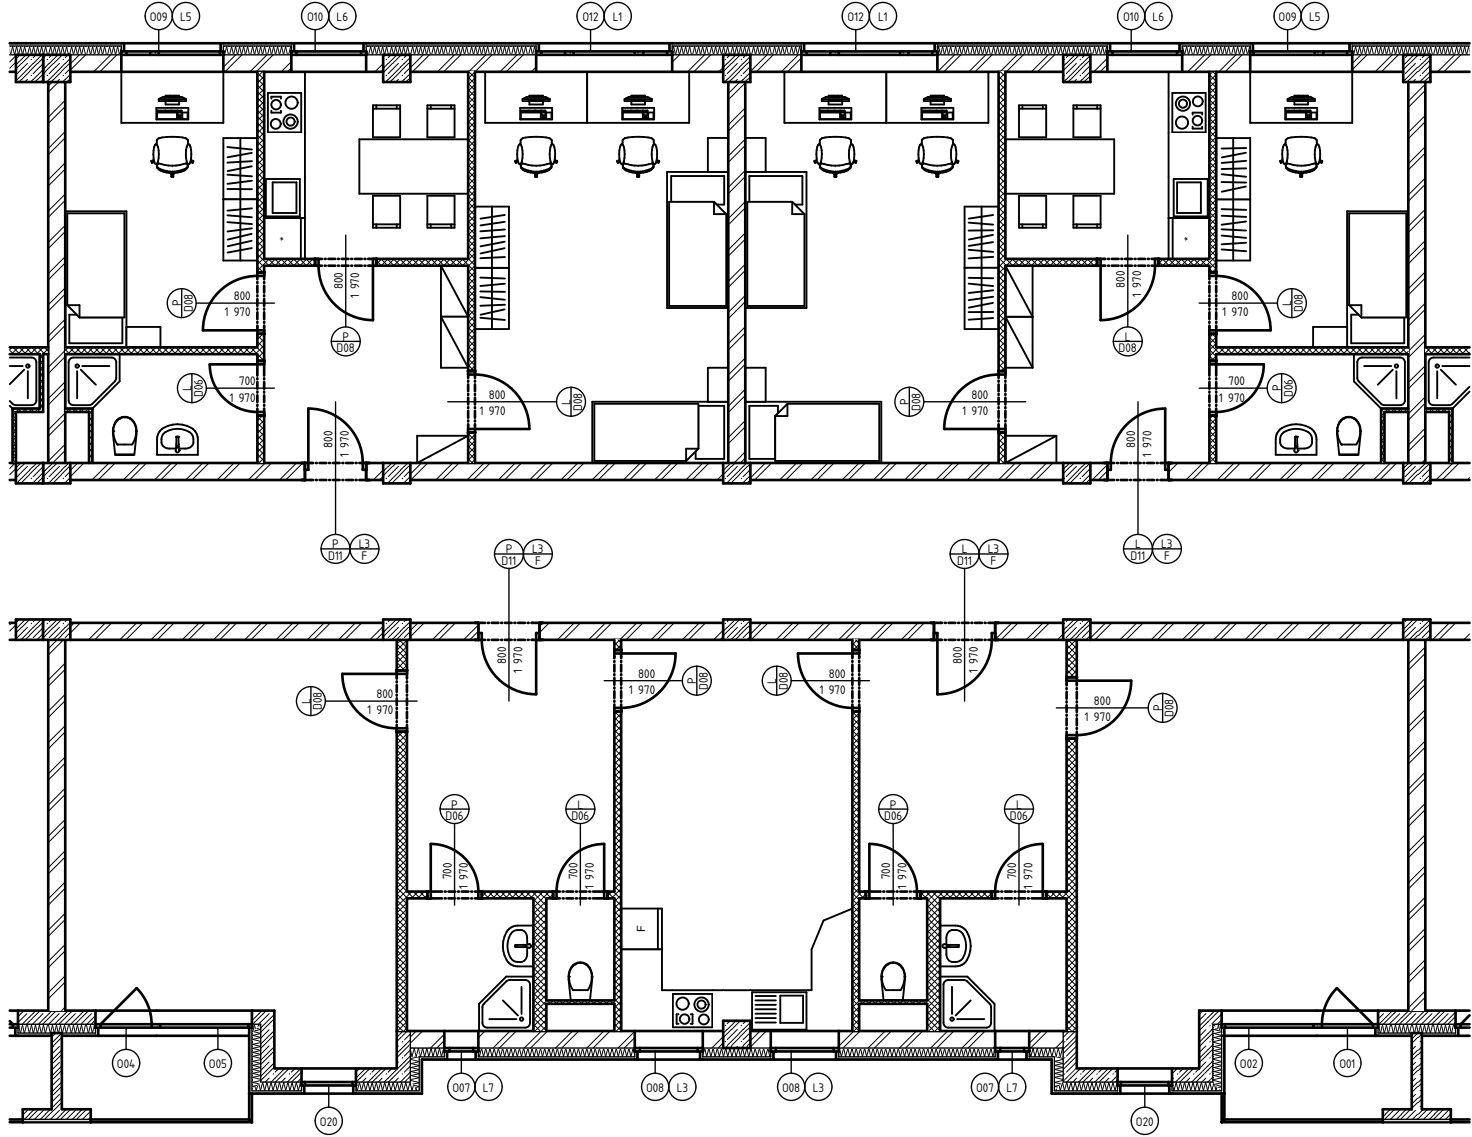


DETAIL OF ROOM DISPOSITION OF FLOOR TWO

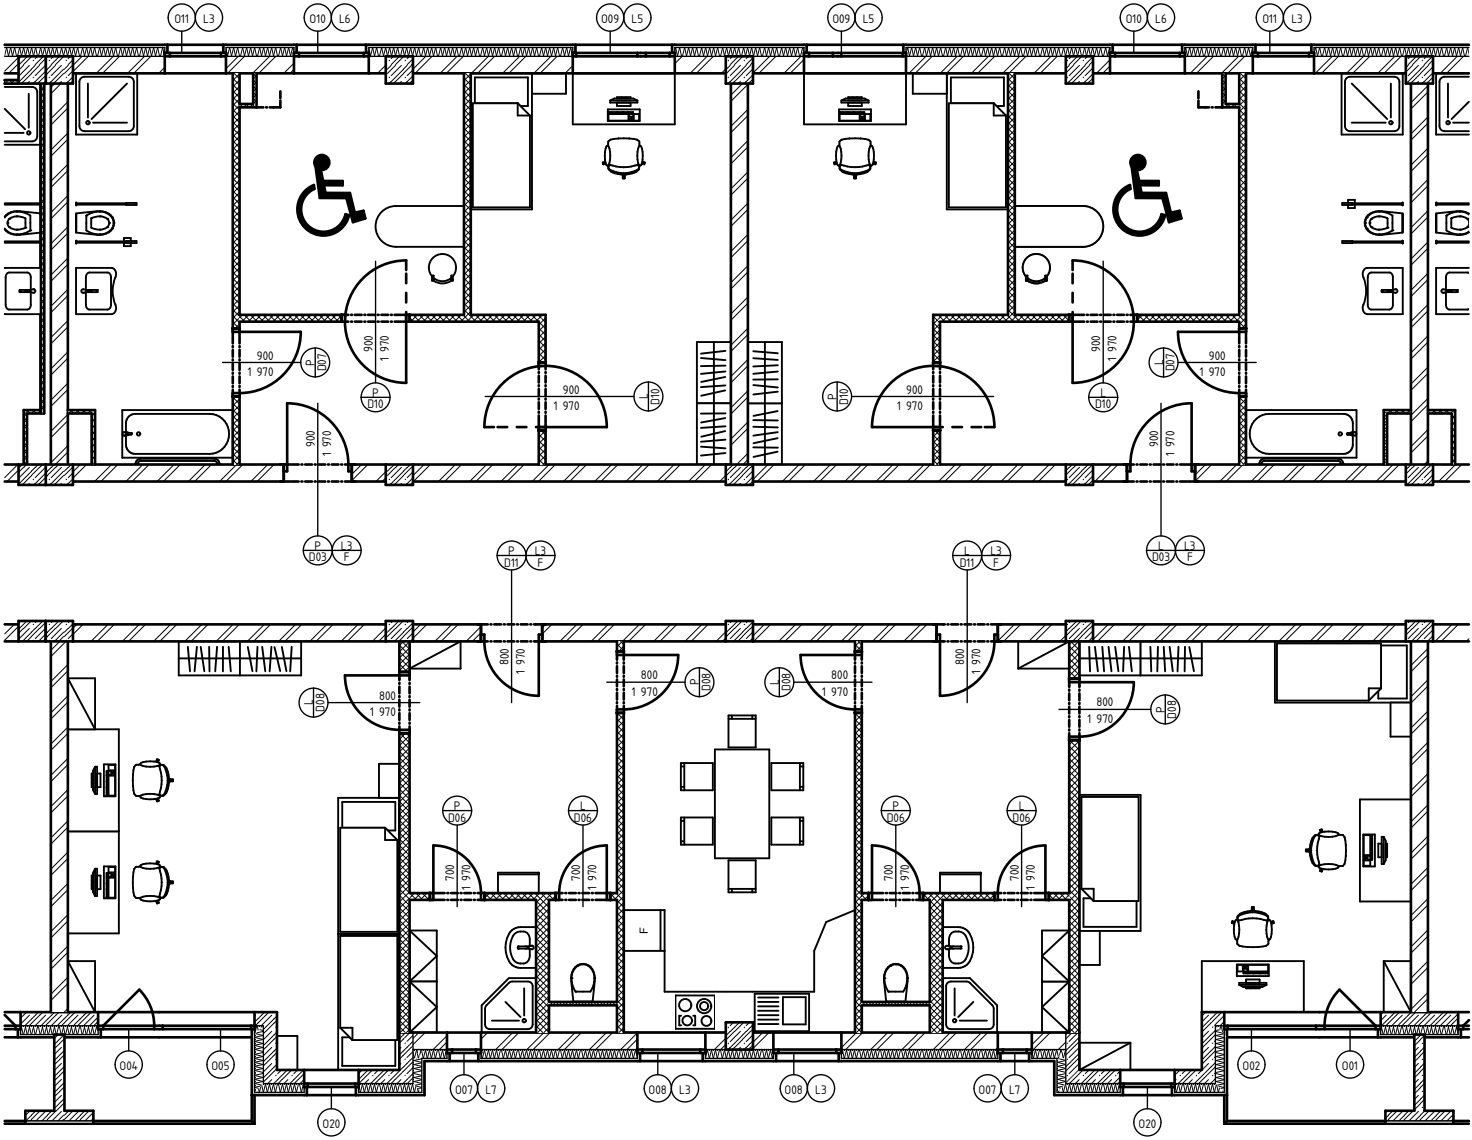

DETAIL OF ROOM DISPOSITION OF FLOOR THREE

CH08 - DIPLOMA SEMINAR	
AUTHOR Bc. Petr Dvořák, CA1NPS1	
SUPERVISOR prof. Ing. Jitka Mohelníková, Ph.D.	
UNIVERSITY RESIDENTAL CENTRE	
DRAWING ID B07	DRAWING NAME Disposition Details
SCALE 1:100, 2xA4	DATE 20.1.2014