


2nd GROUND FLOOR

SC 1:200

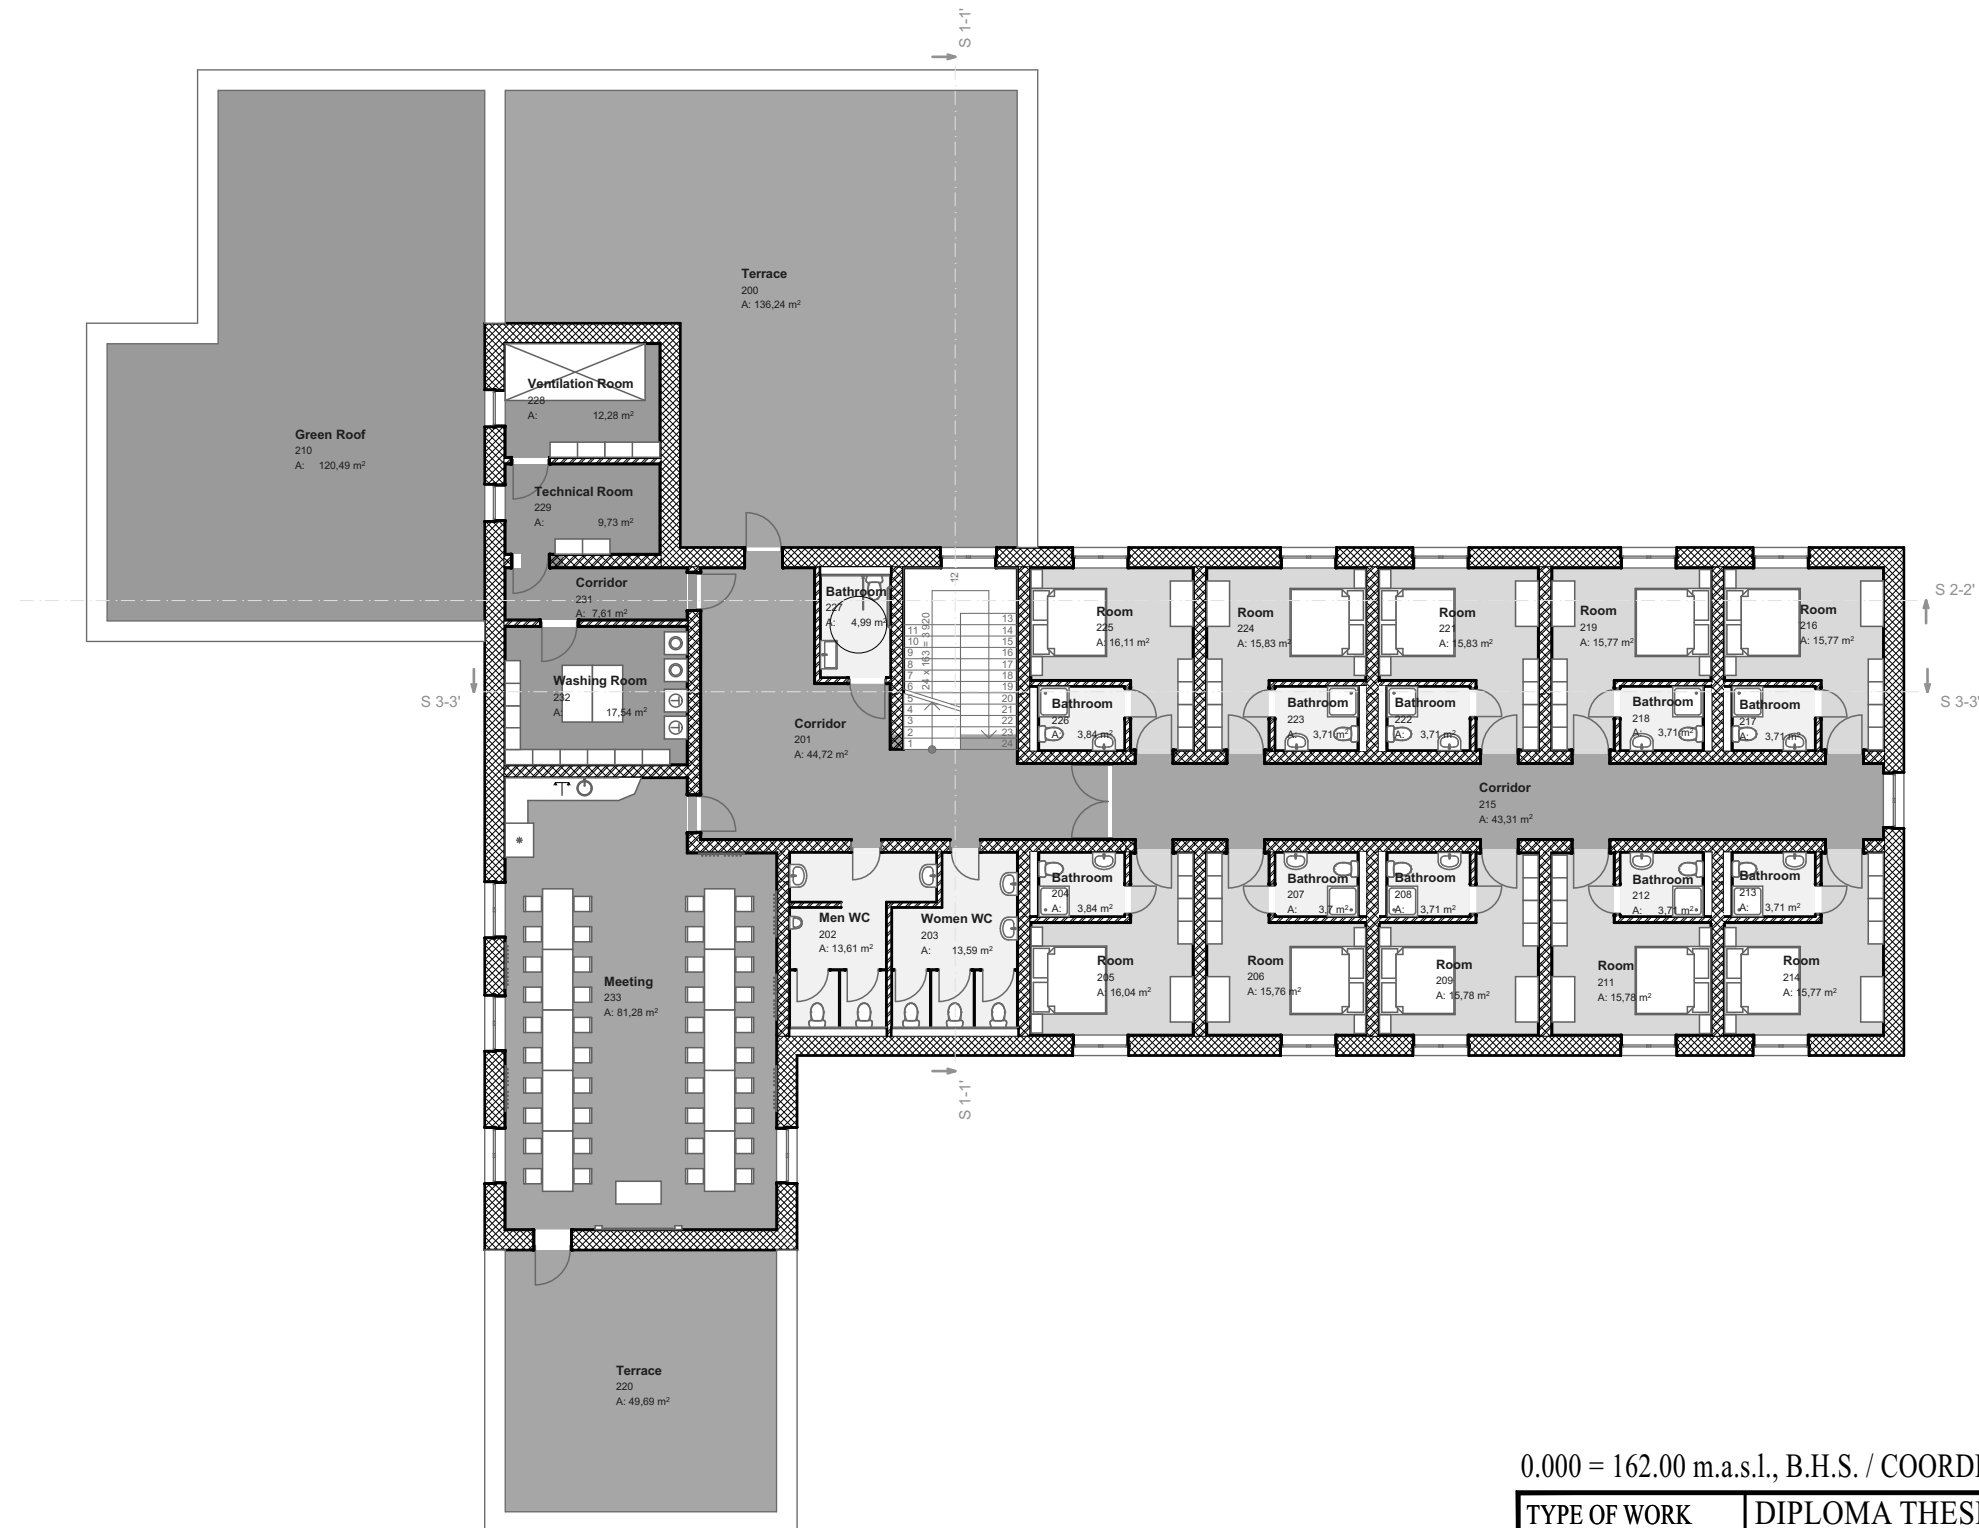

LEGEND OF ROOMS:

2nd Above Ground Floor		
Zone Number	Zone Name	Area
200	Terrace	136,24
201	Corridor	44,72
202	Men WC	13,61
203	Women WC	13,59
204	Bathroom	3,84
205	Room	16,04
206	Room	15,76
207	Bathroom	3,70
208	Bathroom	3,71
209	Room	15,78
210	Green Roof	120,49
211	Room	15,78
212	Bathroom	3,71
213	Bathroom	3,71
214	Room	15,77
215	Corridor	43,31
216	Room	15,77
217	Bathroom	3,71
218	Bathroom	3,71
219	Room	15,77
220	Terrace	49,69
221	Room	15,83
222	Bathroom	3,71
223	Bathroom	3,71
224	Room	15,83
225	Room	16,11
226	Bathroom	3,84
227	Bathroom	4,99
228	Ventilation Room	12,28
229	Technical Room	9,73
231	Corridor	7,61
232	Washing Room	17,54
233	Meeting	81,28

LEGEND OF ZONES:

	COMMON
	QUIET
	HYGIENIC
	PERSONNEL

0.000 = 162.00 m.a.s.l., B.H.S. / COORDINATE SYSTEM S-JTSK

TYPE OF WORK	DIPLOMA THESIS		<div><div><div>T</div></div><div><div>FAKULTA</div><div>STAVEBNÍ ústav</div><div>pozemního stavitelství</div></div></div>		
DRAWN BY	Bc. Richard Sasko				
SUPERVISED BY	Ing. Karel Struhala				
CUSTOMER	John Davidson, Suvorovova 2888/9, 902 01 Pezinok-Stará hora				
SITE LOCATION	Suvorovova 2888/9, 902 01 Pezinok-Stará hora				
PROJECT TITLE	HOTEL		PAPER FORMAT		2 * A4
BUILDING OBJECT	H-1 HOTEL		DATE		01/2019
PART	N.1 Architectonic Study and Disposition		PHASE		DPS
DRAWING TITLE: 2 nd GROUND FLOOR			SCALE 1:200		DRAWING NO. 3