


1st GROUND FLOOR STRUCTURAL

SC 1:200

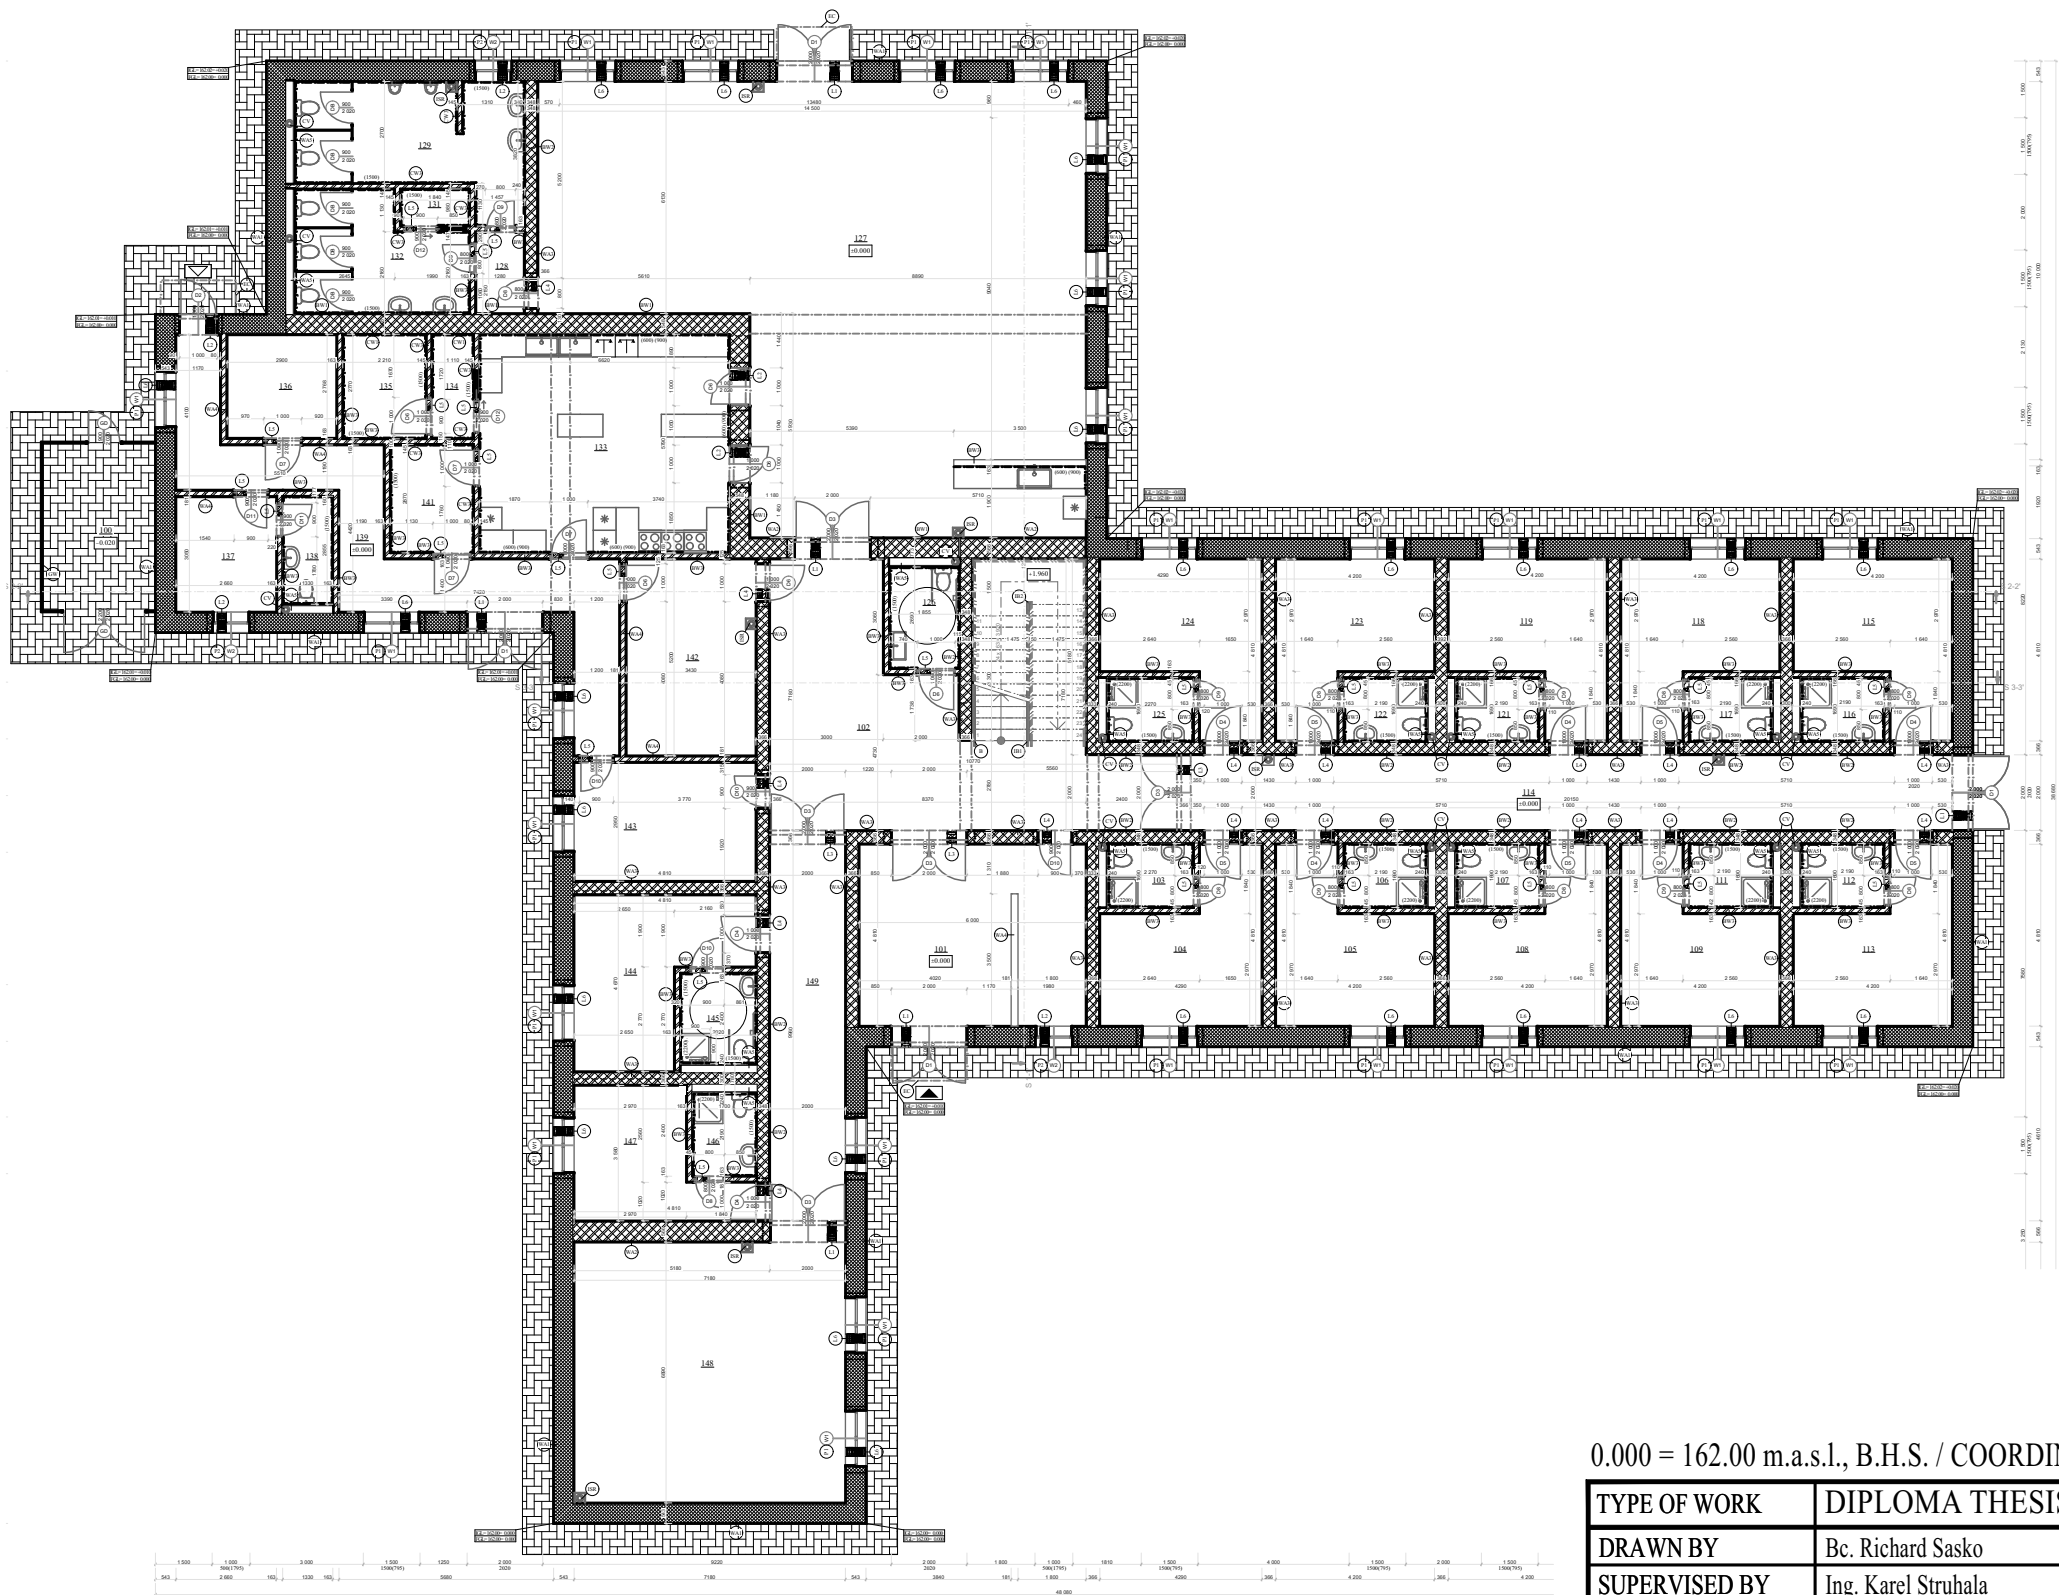

LEGEND OF ROOMS:

1st Above Ground Floor		
Zone Number	Zone Name	Area
100	Garbage	13,08
101	Reception	30,03
102	Corridor	45,48
103	Bathroom	3,84
104	Room	16,05
105	Room	15,78
106	Bathroom	3,71
107	Bathroom	3,71
108	Room	15,78
109	Room	15,78
111	Bathroom	3,67
112	Bathroom	3,71
113	Room	15,77
114	Corridor	40,80
115	Room	15,77
116	Bathroom	3,71
117	Bathroom	3,71
118	Room	15,82
119	Room	15,78
121	Bathroom	3,71
122	Bathroom	3,71
123	Room	15,78
124	Room	16,03
125	Bathroom	3,85
126	Bathroom	4,99
127	Restaurant	142,95
128	Corridor	3,02
129	Men WC	17,84
131	Storage	1,80
132	Women WC	12,94
133	Kitchen	37,06
134	Dishes	2,95
135	Storage	5,98
136	Clothing Storage	7,91
137	Changing room	8,04
138	Staff WC	3,77
139	Staff Corridor	28,54
141	Cold Storage	6,33
142	Staff Meeting	18,17
143	Office	15,37
144	Room	16,77
145	Bathroom	4,84
146	Bathroom	3,71
147	Room	12,75
148	Playroom	49,48
149	Corridor	21,30

0.000 = 162.00 m.a.s.l., B.H.S. / COORDINATE SYSTEM S-JTSK

TYPE OF WORK	DIPLOMA THESIS		<div><div><div>T</div></div><div><div>FAKULTA</div><div>STAVEBNÍ ústav</div><div>pozemního stavitelství</div></div></div>		
DRAWN BY	Bc. Richard Sasko				
SUPERVISED BY	Ing. Karel Struhala				
CUSTOMER	John Davidson, Suvorovova 2888/9, 902 01 Pezinok-Stará hora				
SITE LOCATION	Suvorovova 2888/9, 902 01 Pezinok-Stará hora				
PROJECT TITLE	HOTEL				
BUILDING OBJECT	H-1 HOTEL				
PART	N.1 Architectonic Study and Disposition				
DRAWING TITLE:		1 st GROUND FLOOR STRUCTURAL			
		PAPER FORMAT		2 * A4	
		DATE		01/2019	
		PHASE		DPS	
		SCALE		DRAWING NO.	
		1:200		4	