


VISUALIZATIONS

SC 1:

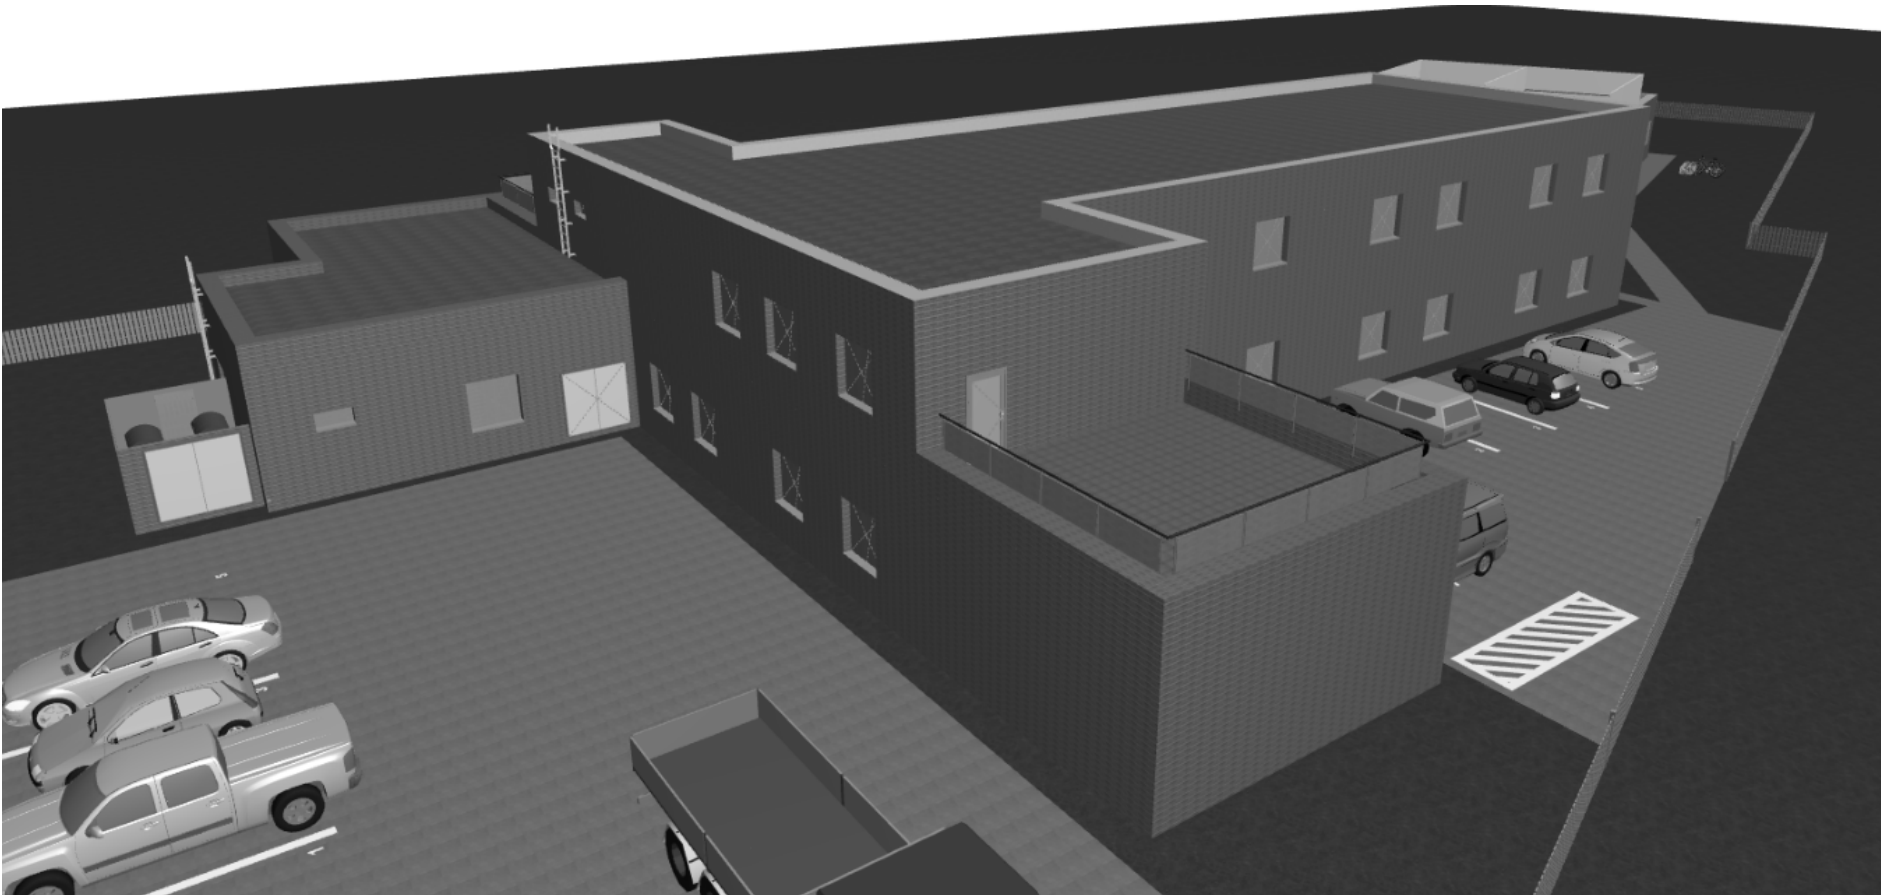

0.000 = 162.00 m.a.s.l., B.H.S. / COORDINATE SYSTEM S-JTSK

TYPE OF WORK	DIPLOMA THESIS		<div><div>T</div><div>FAKULTA STAVEBNÍ ústav pozemního stavitelství</div></div>	
DRAWN BY	Bc. Richard Sasko			
SUPERVISED BY	Ing. Karel Struhala			
CUSTOMER	John Davidson, Suvorovova 2888/9, 902 01 Pezinok-Stará hora			
SITE LOCATION	Suvorovova 2888/9, 902 01 Pezinok-Stará hora			
PROJECT TITLE	HOTEL			
BUILDING OBJECT	H-1 HOTEL		PAPER FORMAT	2 * A4
PART	N.1 Architectonic Study and Disposition		DATE	01/2019
DRAWING TITLE:	VISUALIZATIONS		PHASE	DPS
			SCALE 1:200	DRAWING NO. 7