


SITUATION OF FURTHER RELATIONS

SC 1:2000

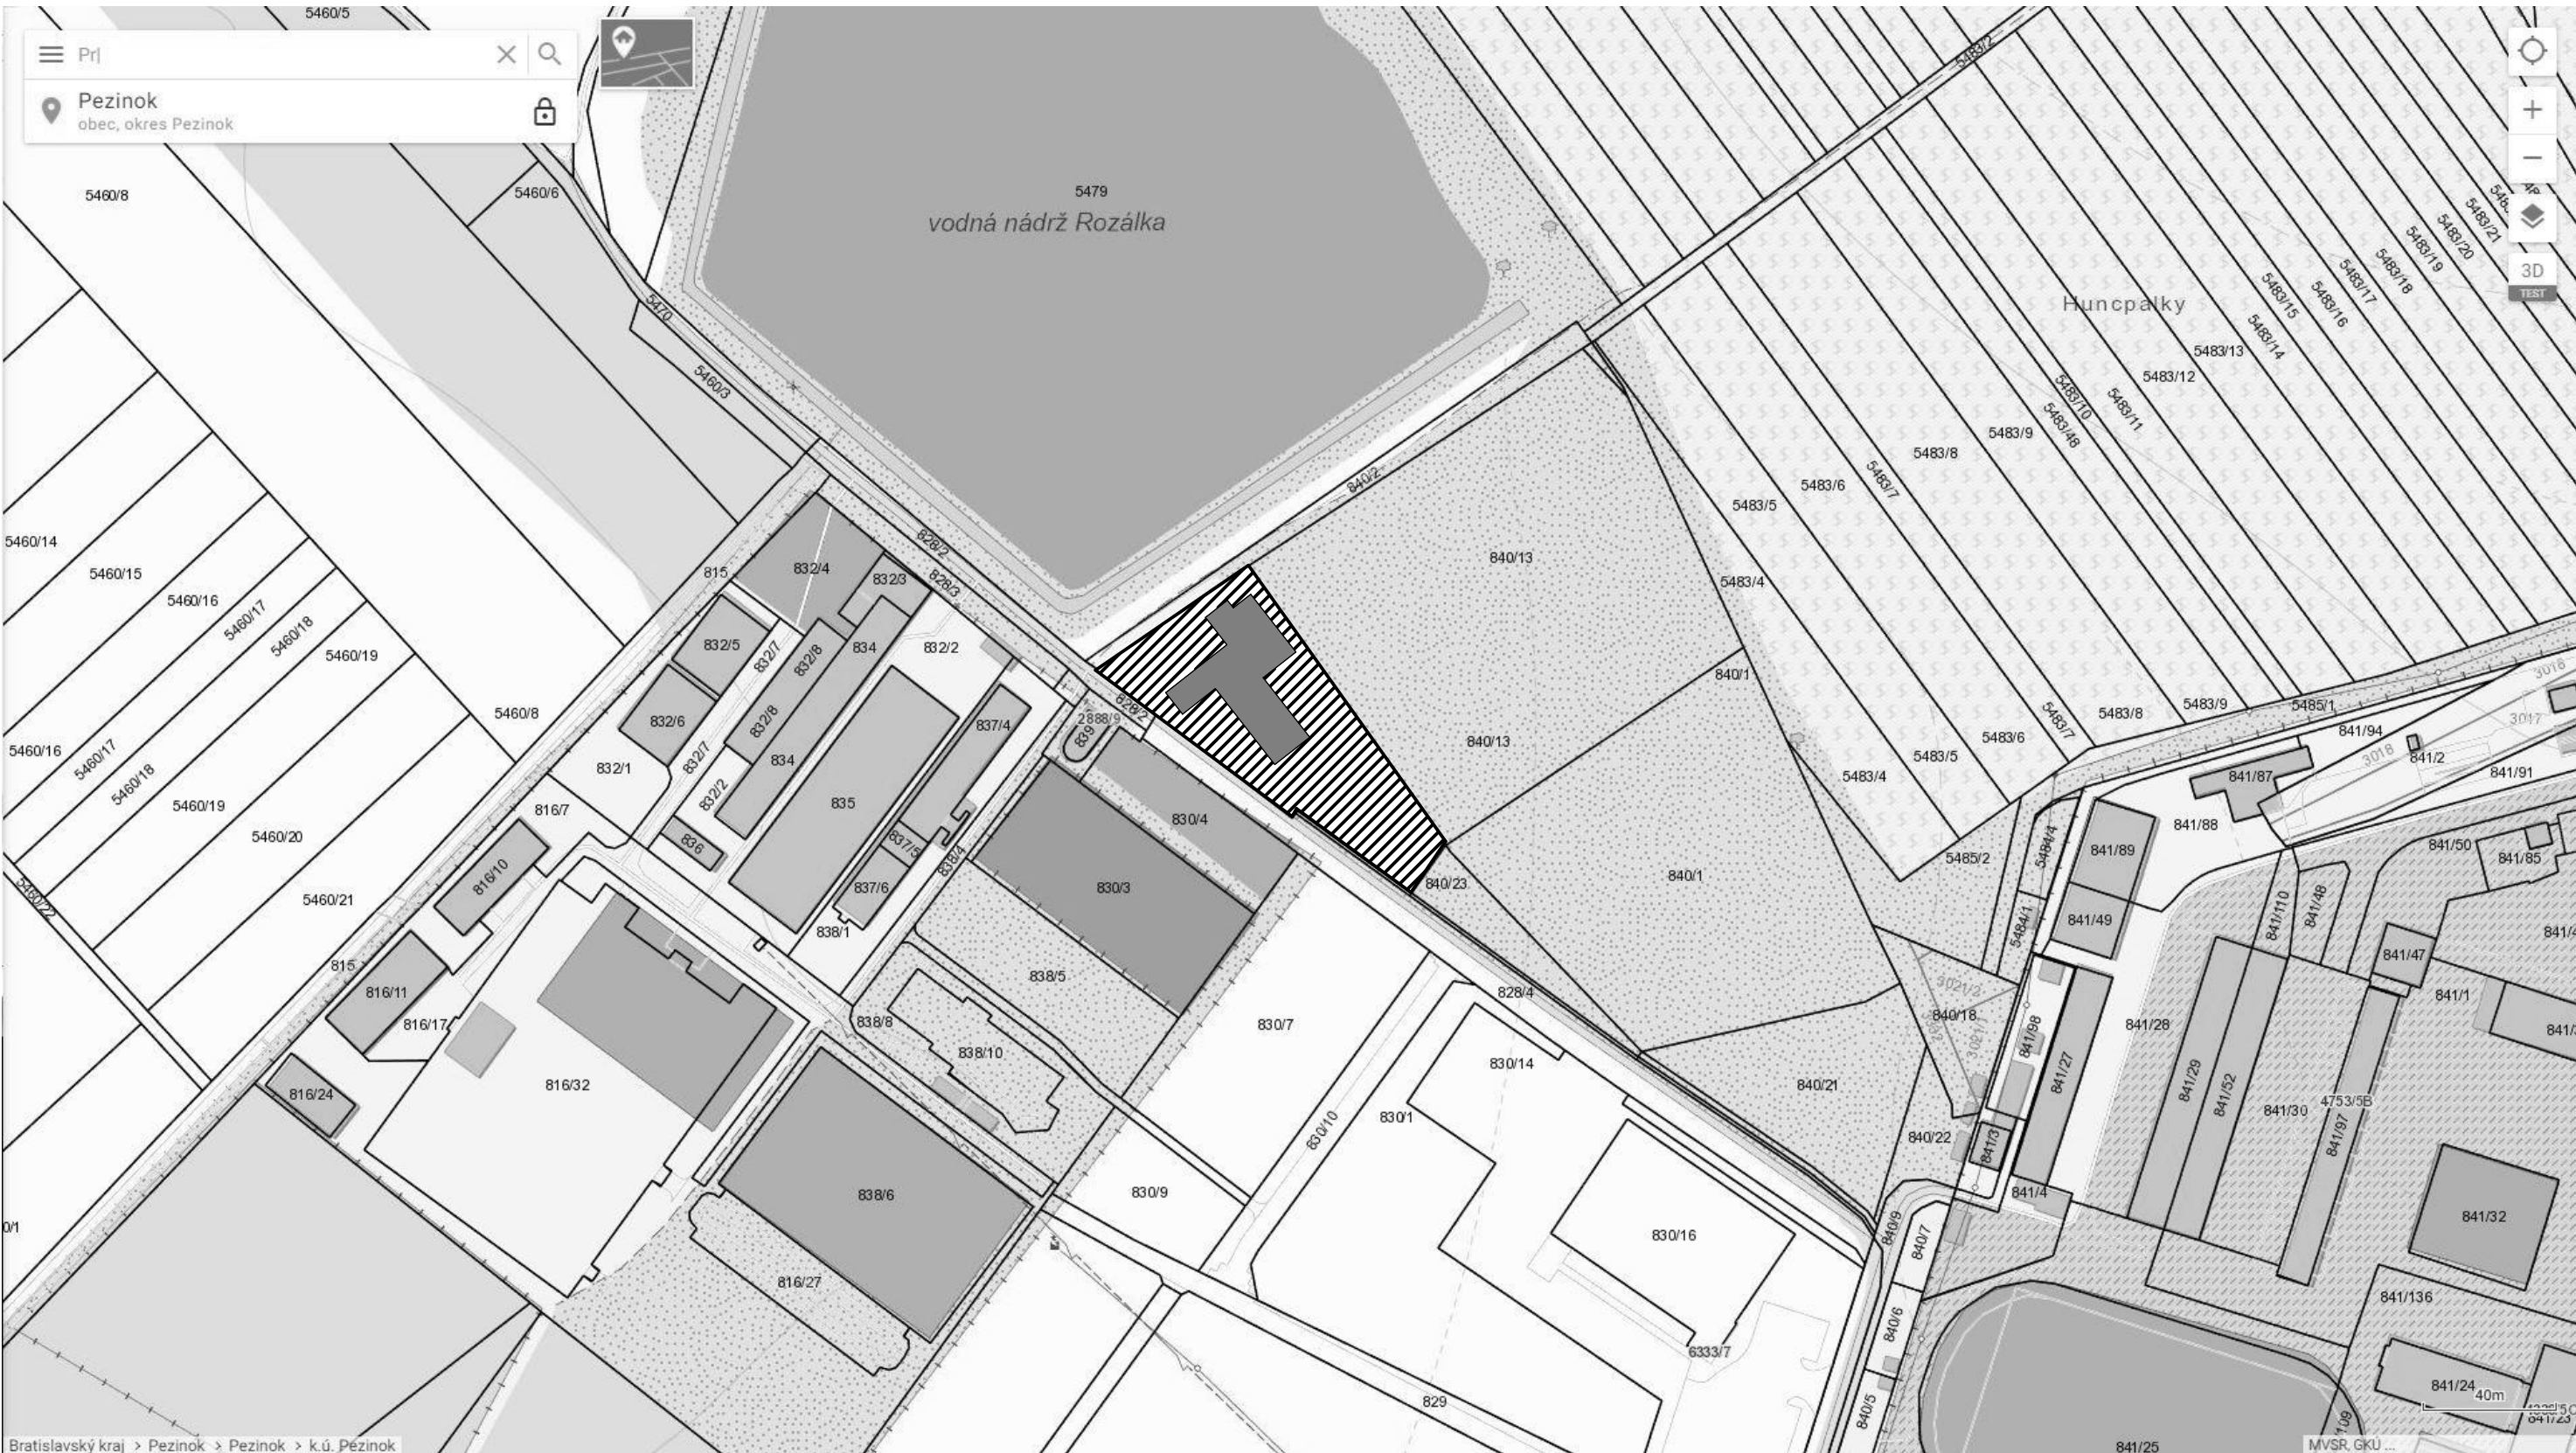

LEGEND

- CONSTRUCTION PLOT
- DESIGNED BUILDING
- H-1 PLANNED HOUSE POSITION

BASIC DATA:

- HOTEL
- PLOT 840/3, 840/24
- CADASTRAL AREA: PEZINOK [846163]
- TWO FLOOR BRICK CONSTRUCTION
- ROOF: FLAT ROOF WITH SLOPE OF 2°
- ESTATE AREA: 3807 m²
- BUILDING AREA: 935.21 m²



0.000 = 162.00 m.a.s.l., B.H.S. / COORDINATE SYSTEM S-JTSK

TYPE OF WORK	DIPLOMA THESIS		<div><div>T</div><div>FAKULTA STAVEBNÍ ústav pozemního stavitelství</div></div>	
DRAWN BY	Bc. Richard Sasko			
SUPERVISED BY	Ing. Karel Struhala			
CUSTOMER	John Davidson, Suvorovova 2888/9, 902 01 Pezinok-Stará hora			
SITE LOCATION	Suvorovova 2888/9, 902 01 Pezinok-Stará hora			
PROJECT TITLE	HOTEL			
BUILDING OBJECT	H-1 HOTEL		PAPER FORMAT	4 * A4
PART	C - Situation Drawings		DATE	01/2019
DRAWING TITLE:			PHASE	DPS
	SITUATION OF FURTHER RELATIONS		SCALE	DRAWING NO.
			1:2000	C1