



SECTION A1-A1
1:75

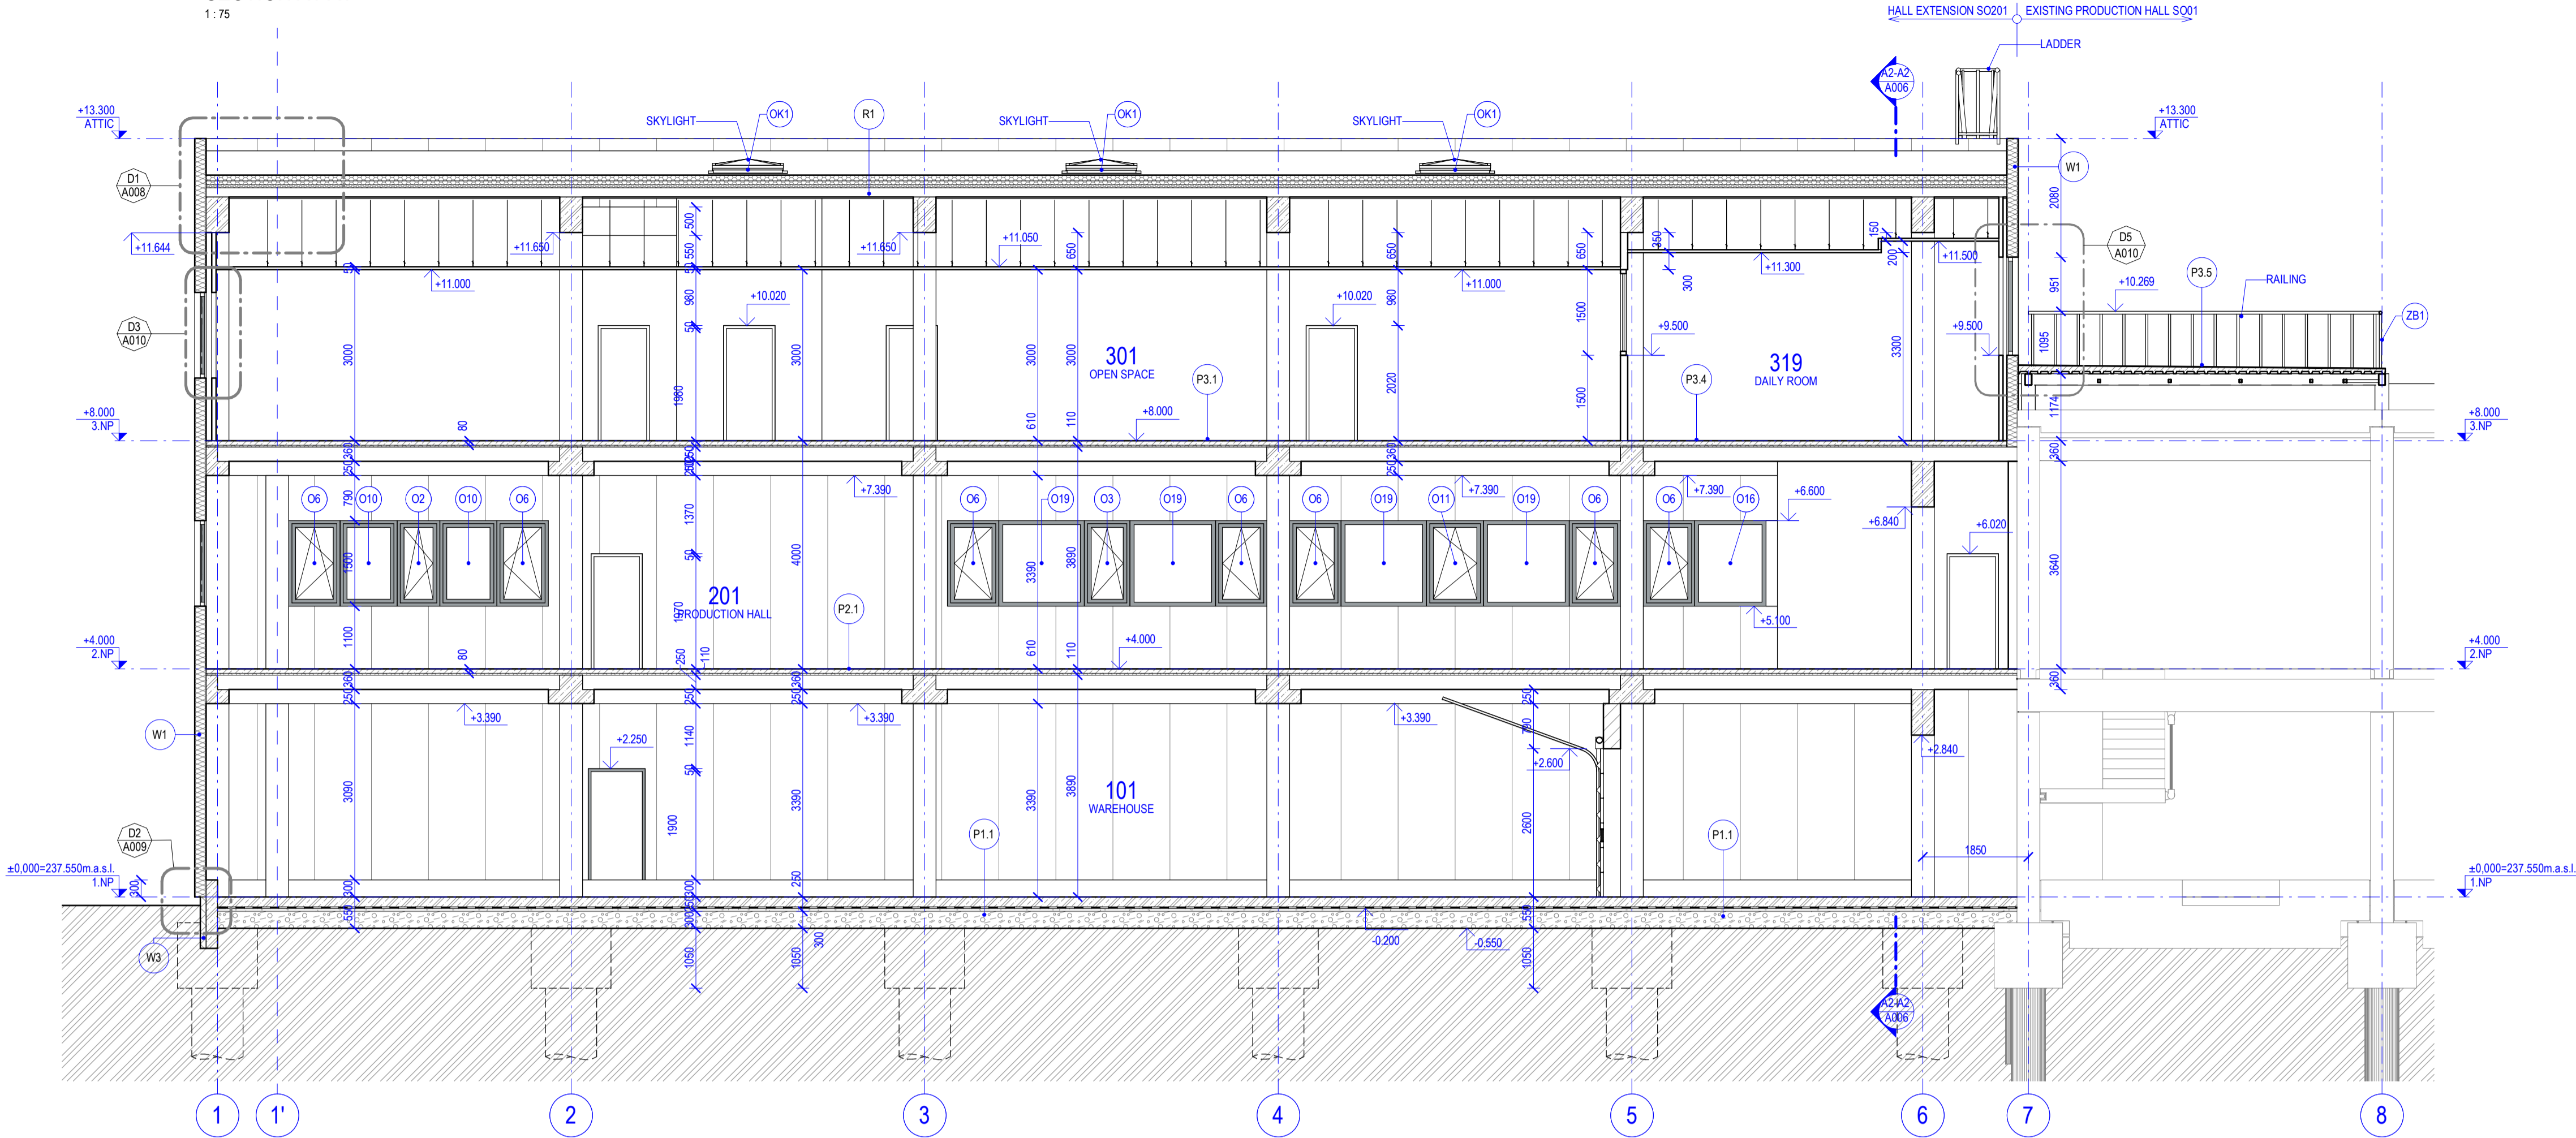

SECTION A2-A2
1:75

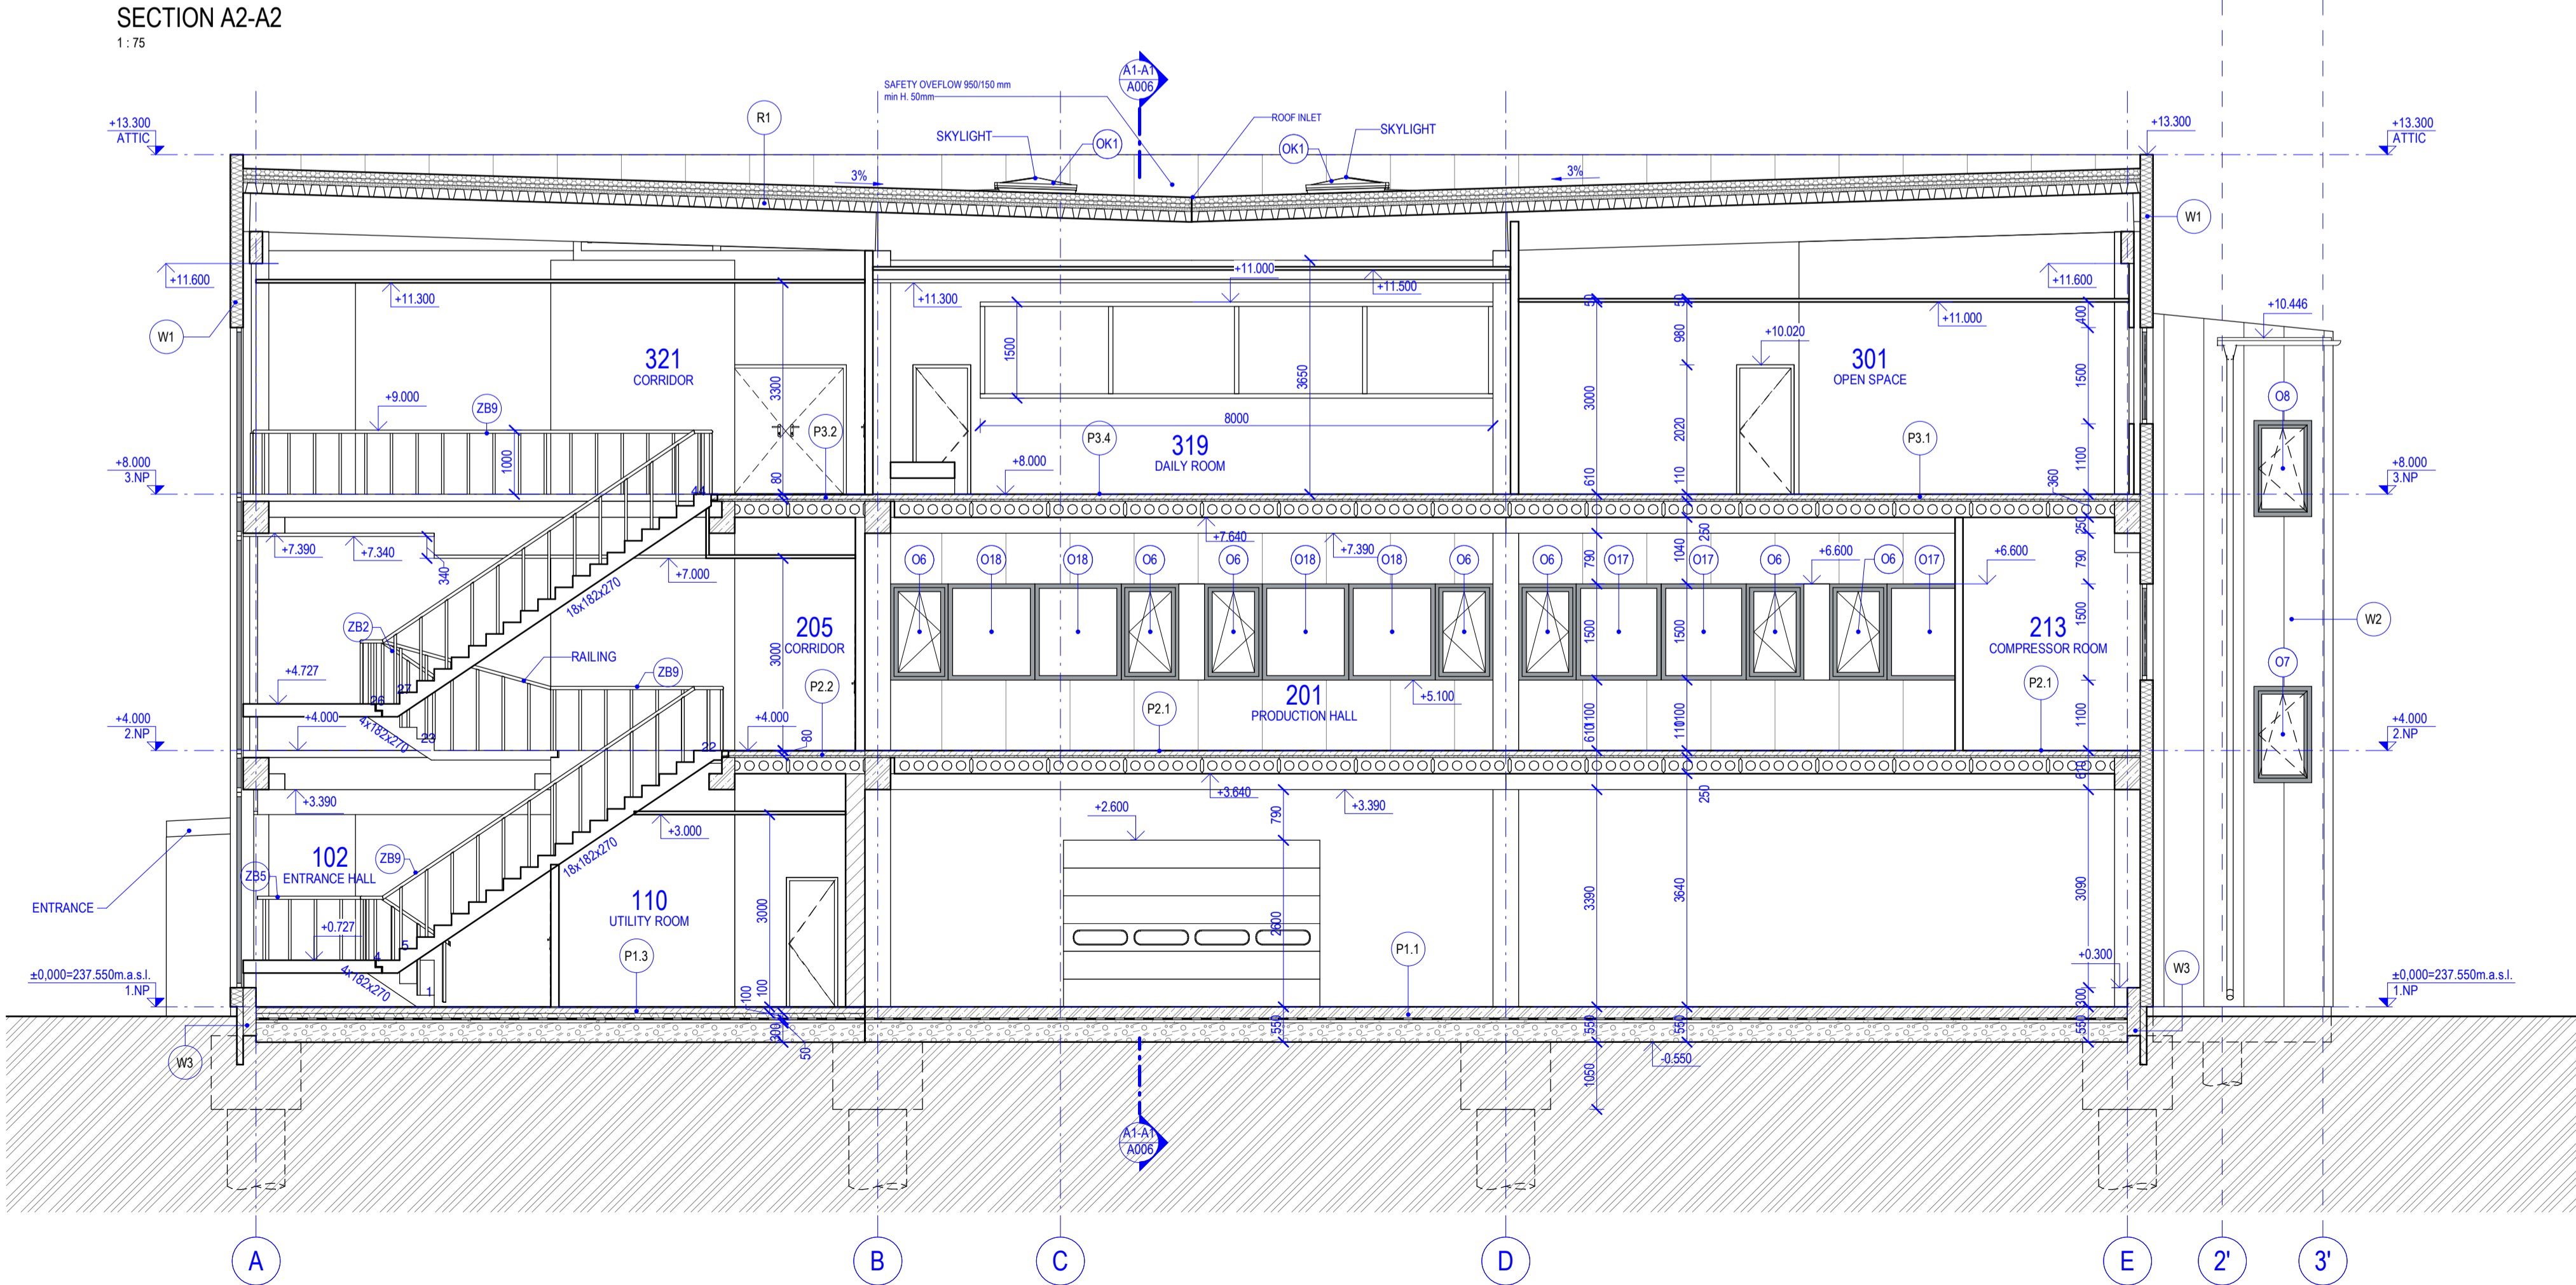

NOTE
• CONCRETE AND STEEL CONCRETE STRUCTURES SPECIFICATIONS SEE SEE D.1.2 STRUCTURAL PART

M 1:75
0m 1.5m 3m 4.5m
0.000 = 237.550 m H.a.s.l. B.H.S. / COORDINATE SYSTEM S-JTSK

TYPE OF WORK	MASTER'S THESES	
DRAWN BY	ALESSIO AMODIO	
SUPERVISED BY	Ing. FRANTIŠEK VAJKAY, Ph.D.	
INVESTOR	Dům Rečkovice s.r.o., Bělý Pažoutov 742/1, Komin, 624 00 Bm	
LOCATION	Rečkovice (611646)	PAPER FORMAT A1 DATE 01/2020 PROJ. PHASE CONSTR. DOC. SCALE 1:50 DRAWING NO. A006
PROJECT TITLE	MULTIFUNCTIONAL BUILDING	
BUILDING OBJECT	SO 201 - HALL EXTENSION	
PART	D.1.1 ARCHITECTURAL PART	
DRAWING TITLE	SECTIONS	