


WINDOW LEGEND													
MARK	COUNT	ROUGH WIDTH (MM)	ROUGH HEIGHT (MM)	CLEAR WIDTH (MM)	CLEAR HEIGHT (MM)	FRAME WIDTH (MM)	FRAME TH. (MM)	SILL HEIGHT (MM)	HOPPER WINDOW	TURN WINDOW	GLASS DESCRIPTION	FRAME MATERIAL	FRAME COLOR
O1	1	600	2550	460	2410	70	70	0	No	No	Clear glass	PVC	RAL 7040
O2	1	750	1500	610	1360	70	70	1100	Yes	Yes	Clear glass	PVC	RAL 7040
O3	1	800	1500	660	1360	70	70	1100	Yes	Yes	Clear glass	PVC	RAL 7040
O4	3	875	800	735	660	70	70	1800	Yes	No	Clear glass	PVC	RAL 7040
O5	9	900	800	760	660	70	70	1800	Yes	No	Clear glass	PVC	RAL 7040
O6	57	900	1500	760	1360	70	70	1100	Yes	Yes	Clear glass	PVC	RAL 7040
O7	2	900	1500	760	1360	70	70	1100	Yes	Yes	Clear glass	PVC	RAL 7040
O7	2	900	1500	760	1360	70	70	3500	Yes	Yes	Clear glass	PVC	RAL 7040
O8	2	900	1500	760	1360	70	70	3650	Yes	Yes	Clear glass	PVC	RAL 7040
O9	2	900	1720	760	1580	70	70	1500	Yes	Yes	Clear glass	PVC	RAL 7040
O10	2	1000	1500	860	1360	70	70	1100	No	No	Clear glass	PVC	RAL 7040
O11	3	1000	1500	860	1360	70	70	1100	Yes	Yes	Clear glass	PVC	RAL 7040
O12	5	1200	1500	1060	1360	70	70	1100	No	No	Clear glass	PVC	RAL 7040
O13	1	1200	1500	1060	1360	70	70	1100	No	No	Clear glass	PVC	RAL 7040
O14	1	1200	1500	1060	1360	70	70	3500	No	No	Clear glass	PVC	RAL 7040
O15	1	1200	1500	1060	1360	70	70	3650	No	No	Clear glass	PVC	RAL 7040
O16	4	1250	1500	1110	1360	70	70	1100	No	No	Clear glass	PVC	RAL 7040
O17	16	1325	1500	1185	1360	70	70	1100	No	No	Clear glass	PVC	RAL 7040
O18	8	1350	1500	1210	1360	70	70	1100	No	No	Clear glass	PVC	RAL 7040
O19	13	1500	1500	1360	1360	70	70	1100	No	No	Clear glass	PVC	RAL 7040
O20	2	1700	1500	1560	1360	70	70	1100	No	No	Clear glass	PVC	RAL 7040
O21	2	1800	600	1660	460	70	70	3350	No	No	Panel	PVC	RAL 7040
O22	2	1800	1500	1660	1360	70	70	1100	No	No	Clear glass	PVC	RAL 7040
O23	1	1800	2650	1660	2510	70	70	-50	No	No	Clear glass	PVC	RAL 7040
O24	1	1800	3050	1660	2910	70	70	300	No	No	Clear glass	PVC	RAL 7040
O25	1	1800	3400	1660	3260	70	70	-50	No	No	Clear glass	PVC	RAL 7040
O26	1	2600	1720	2460	1580	70	70	1500	No	No	Clear glass	PVC	RAL 7040
O27	1	3600	1720	3460	1580	70	70	1500	No	No	Clear glass	PVC	RAL 7040
OK1	6	1245	236	1200	104						Clear glass	PVC	RAL 7040

RAILING LEGEND			
MARK	COUNT	LENGHT (MM)	RAILING HEIGHT (MM)
ZB1	1	28800	1000
ZB2	1	977	1000
ZB3	1	1200	1000
ZB4	2	2916	1000
ZB5	1	3223	1000
ZB6	4	3581	1000
ZB7	1	8074	1000
ZB8	1	8814	1000
ZB9	1	28627	1000


CURTAIN WALL DIVISION - OPEN SPACE/DAILY ROOM

1 : 50

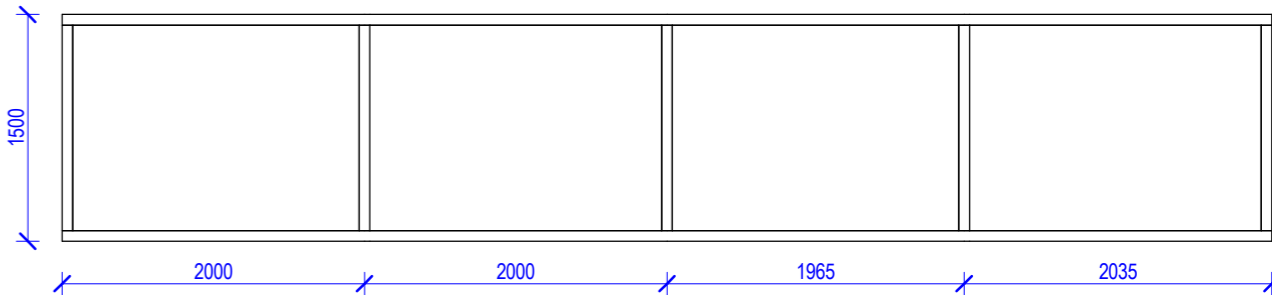

WINDOWS LEGEND

1 : 50

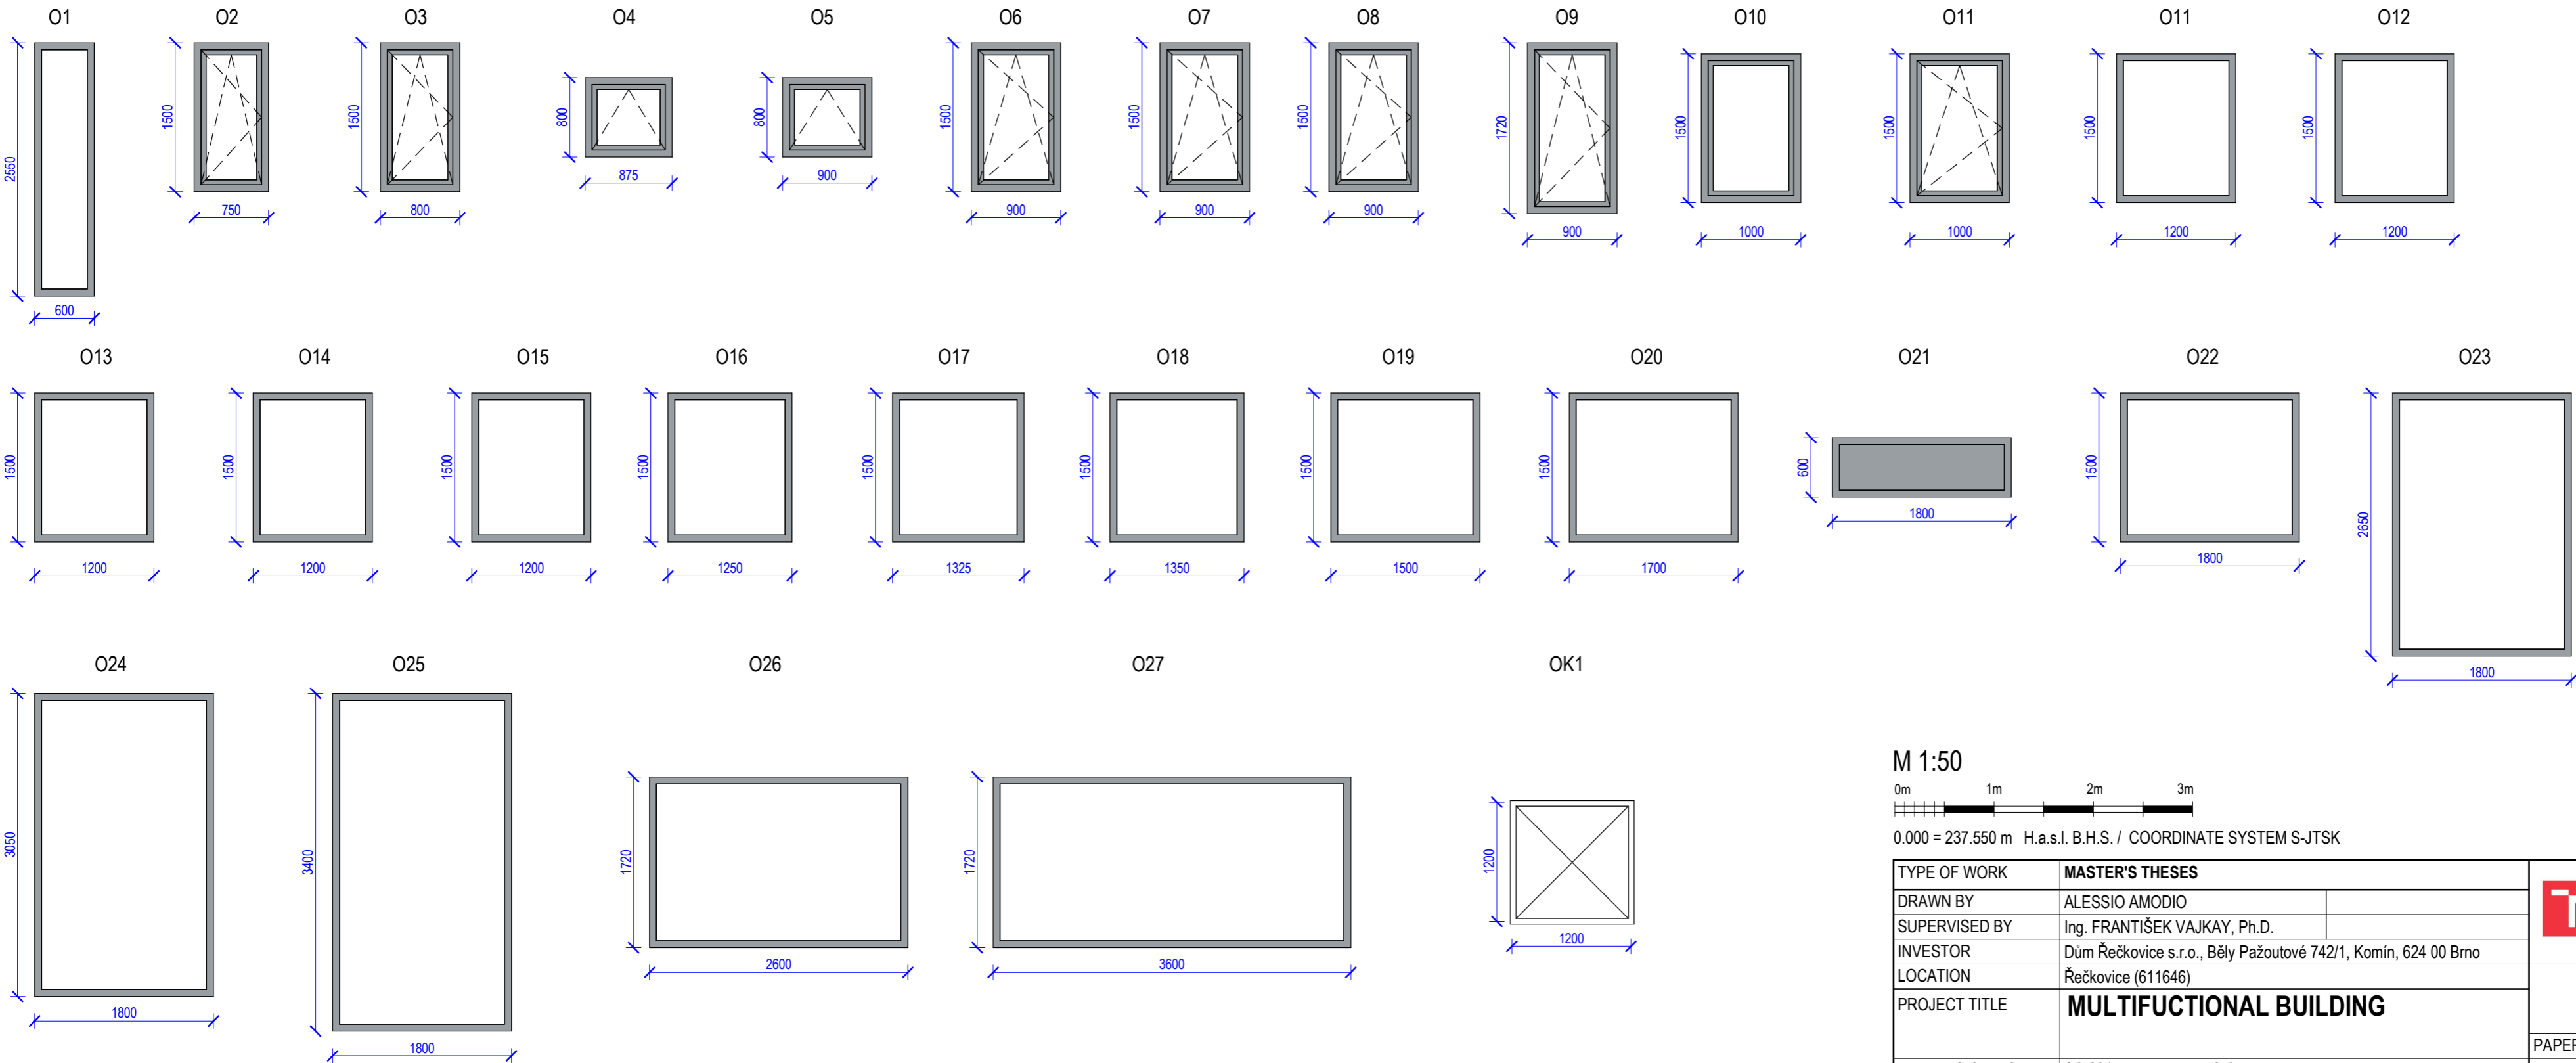

M 1:50



0.000 = 237.550 m H.a.s.I. B.H.S. / COORDINATE SYSTEM S-JTSK

TYPE OF WORK	MASTER'S THESES		<div><div>T</div><div>VYSOKÉ UČENÍ TECHNICKÉ V BRNĚ</div><div>FAKULTA STAVEBNÍ</div></div>	
DRAWN BY	ALESSIO AMODIO			
SUPERVISED BY	Ing. FRANTIŠEK VAJKAY, Ph.D.			
INVESTOR	Dům Řečkovice s.r.o., Běly Pažoutové 742/1, Komin, 624 00 Brno			
LOCATION	Řečkovice (611646)			
PROJECT TITLE	MULTIFUNCTIONAL BUILDING			
			PAPER FORMAT	A2
BUILDING OBJECT	SO 201 - HALL EXTENSION		DATE	01/2020
PART	D.1.1 ARCHITECTURAL PART		PROJ. PHASE	CONSTR. DOC.
DRAWING TITLE	WINDOW - RAILING LEGENDS		SCALE 1:50	DRAWING NO. A012