

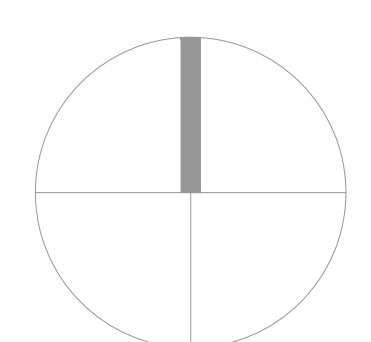
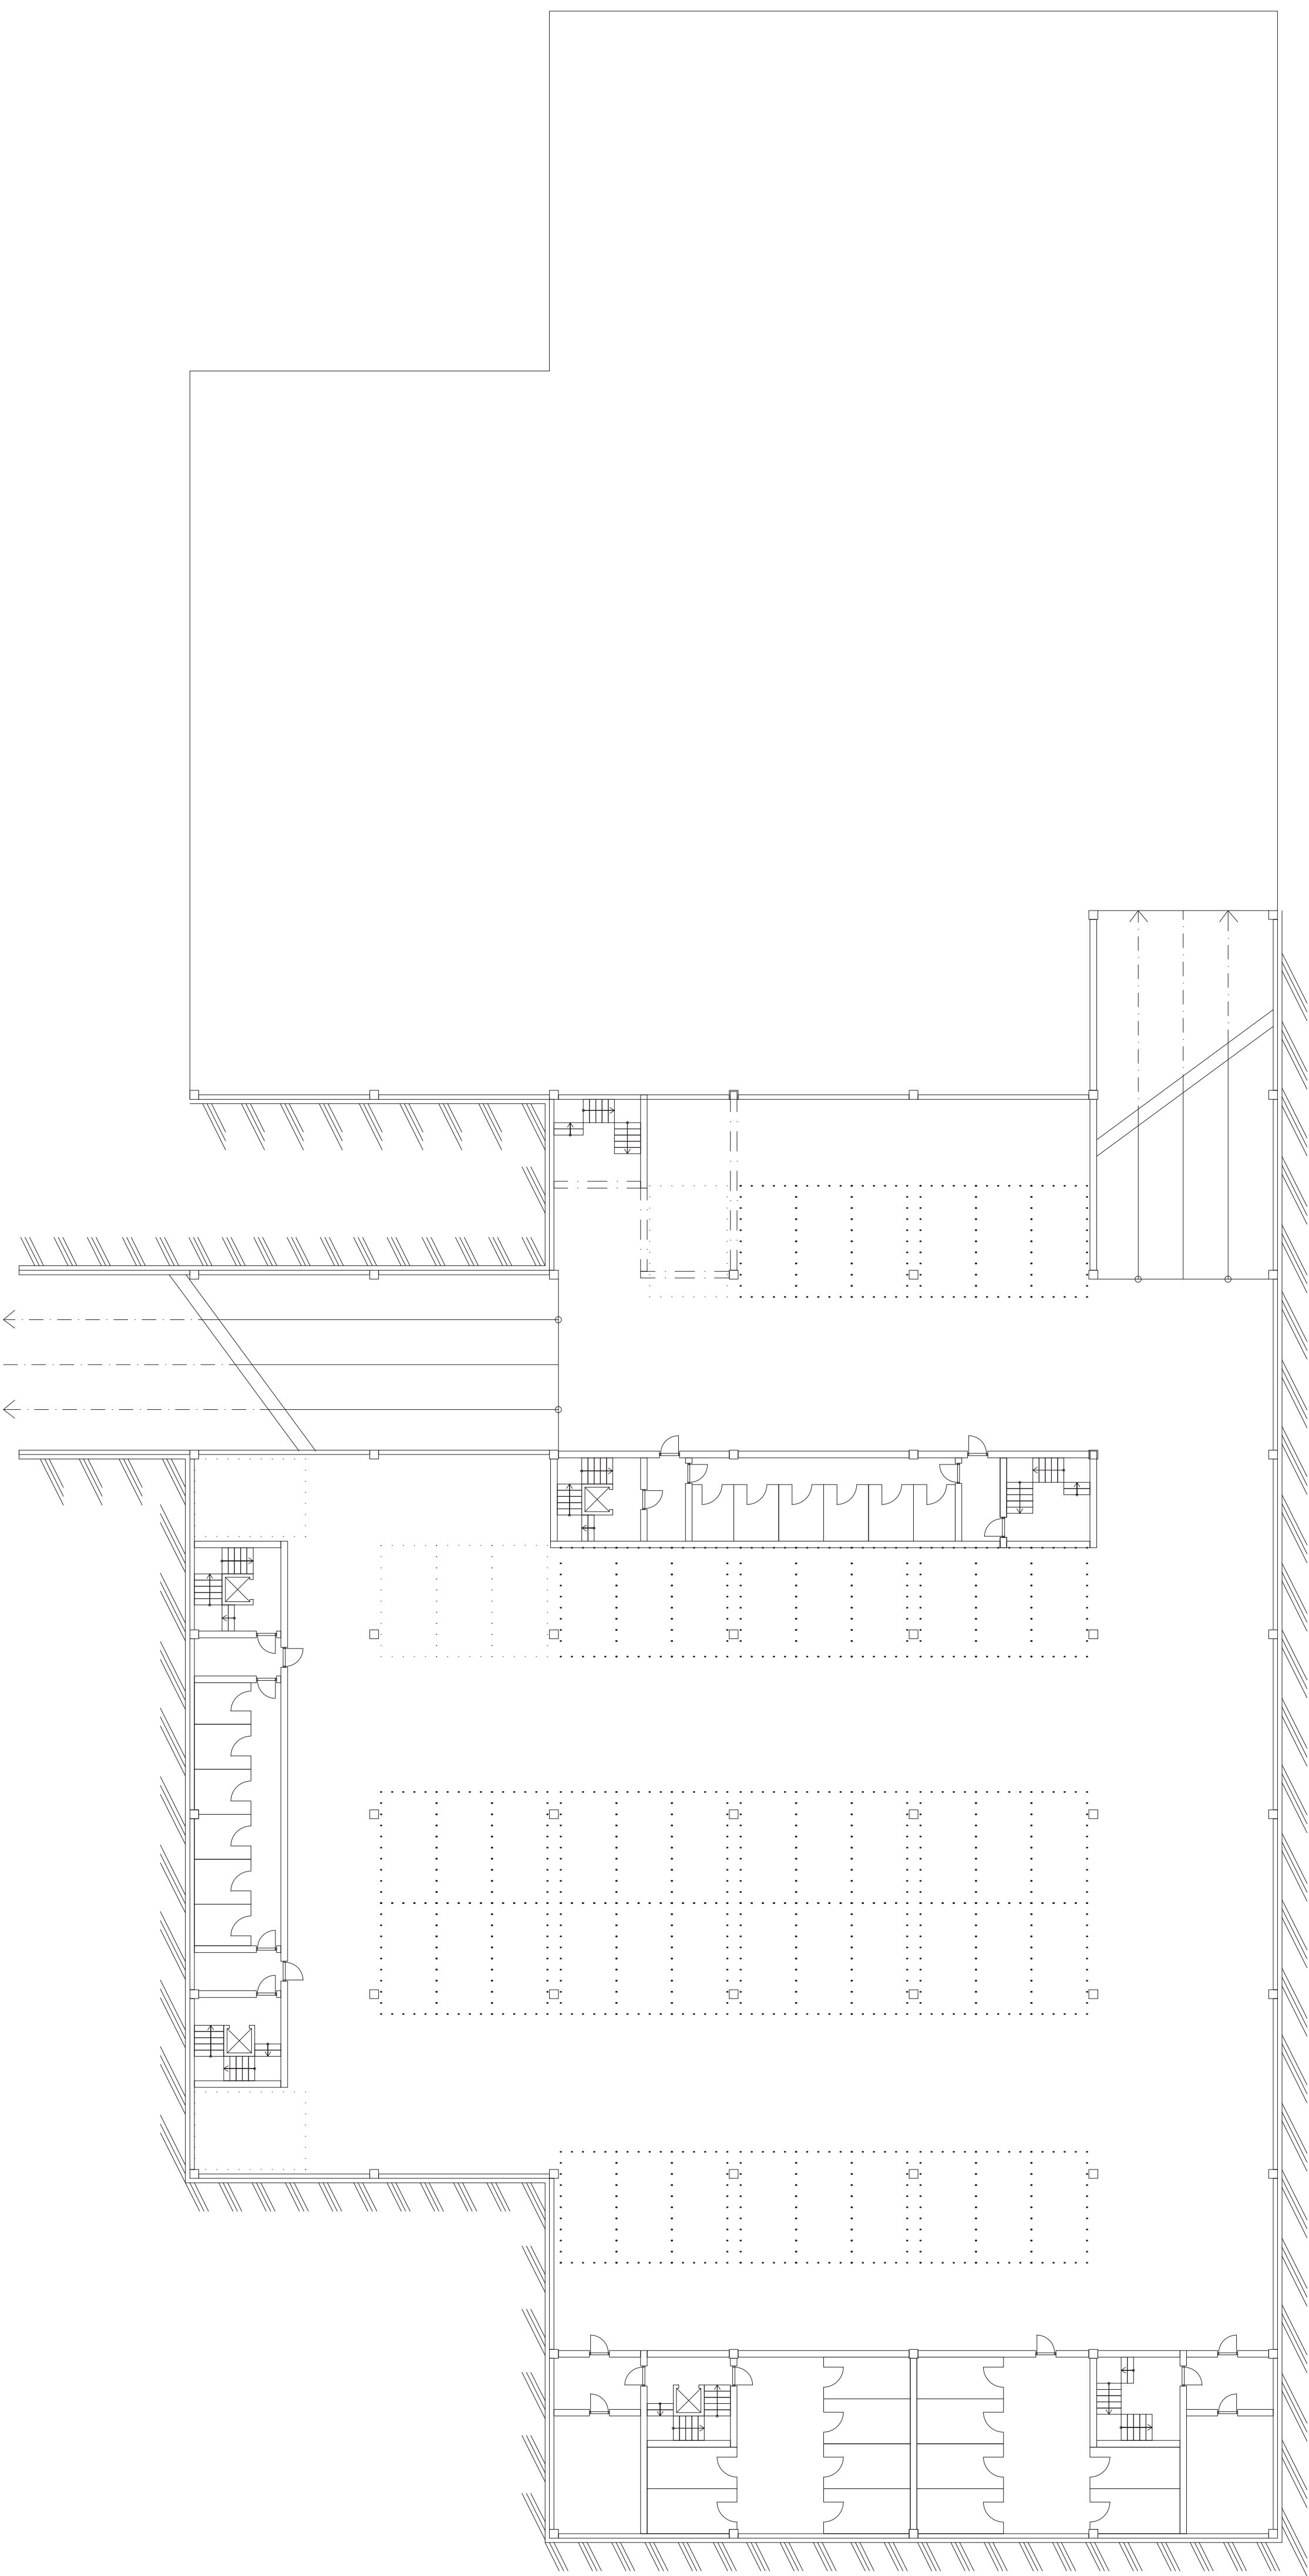
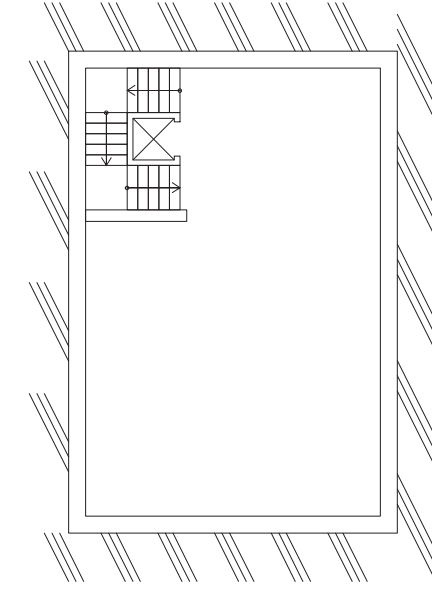
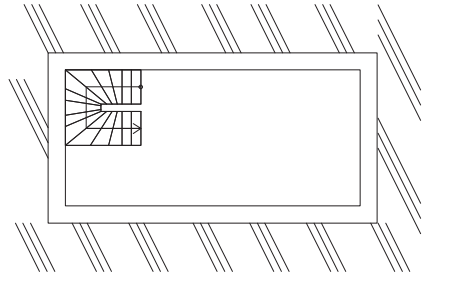
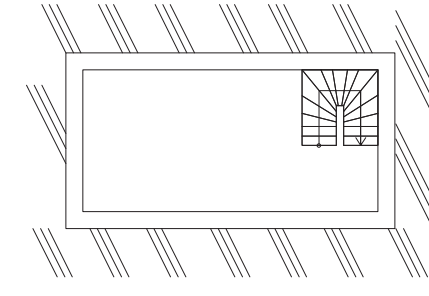


SITUACE 1:500

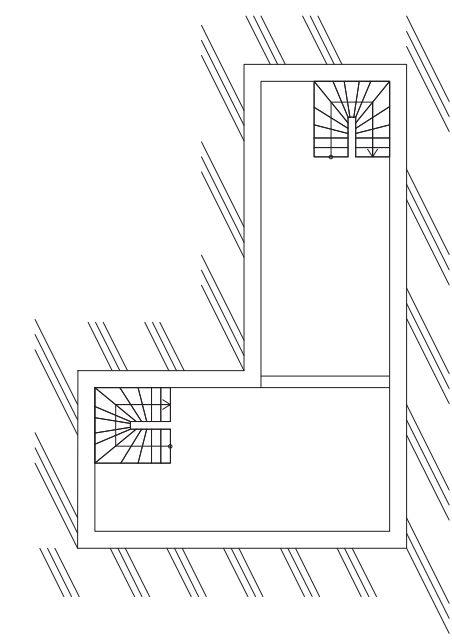


ŠIRŠÍ VZTAHY 1:5000

0m 5m 10m 20m

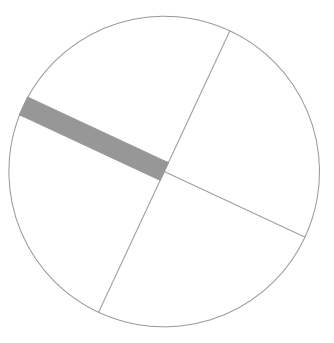










PŮDORYS 2 PP

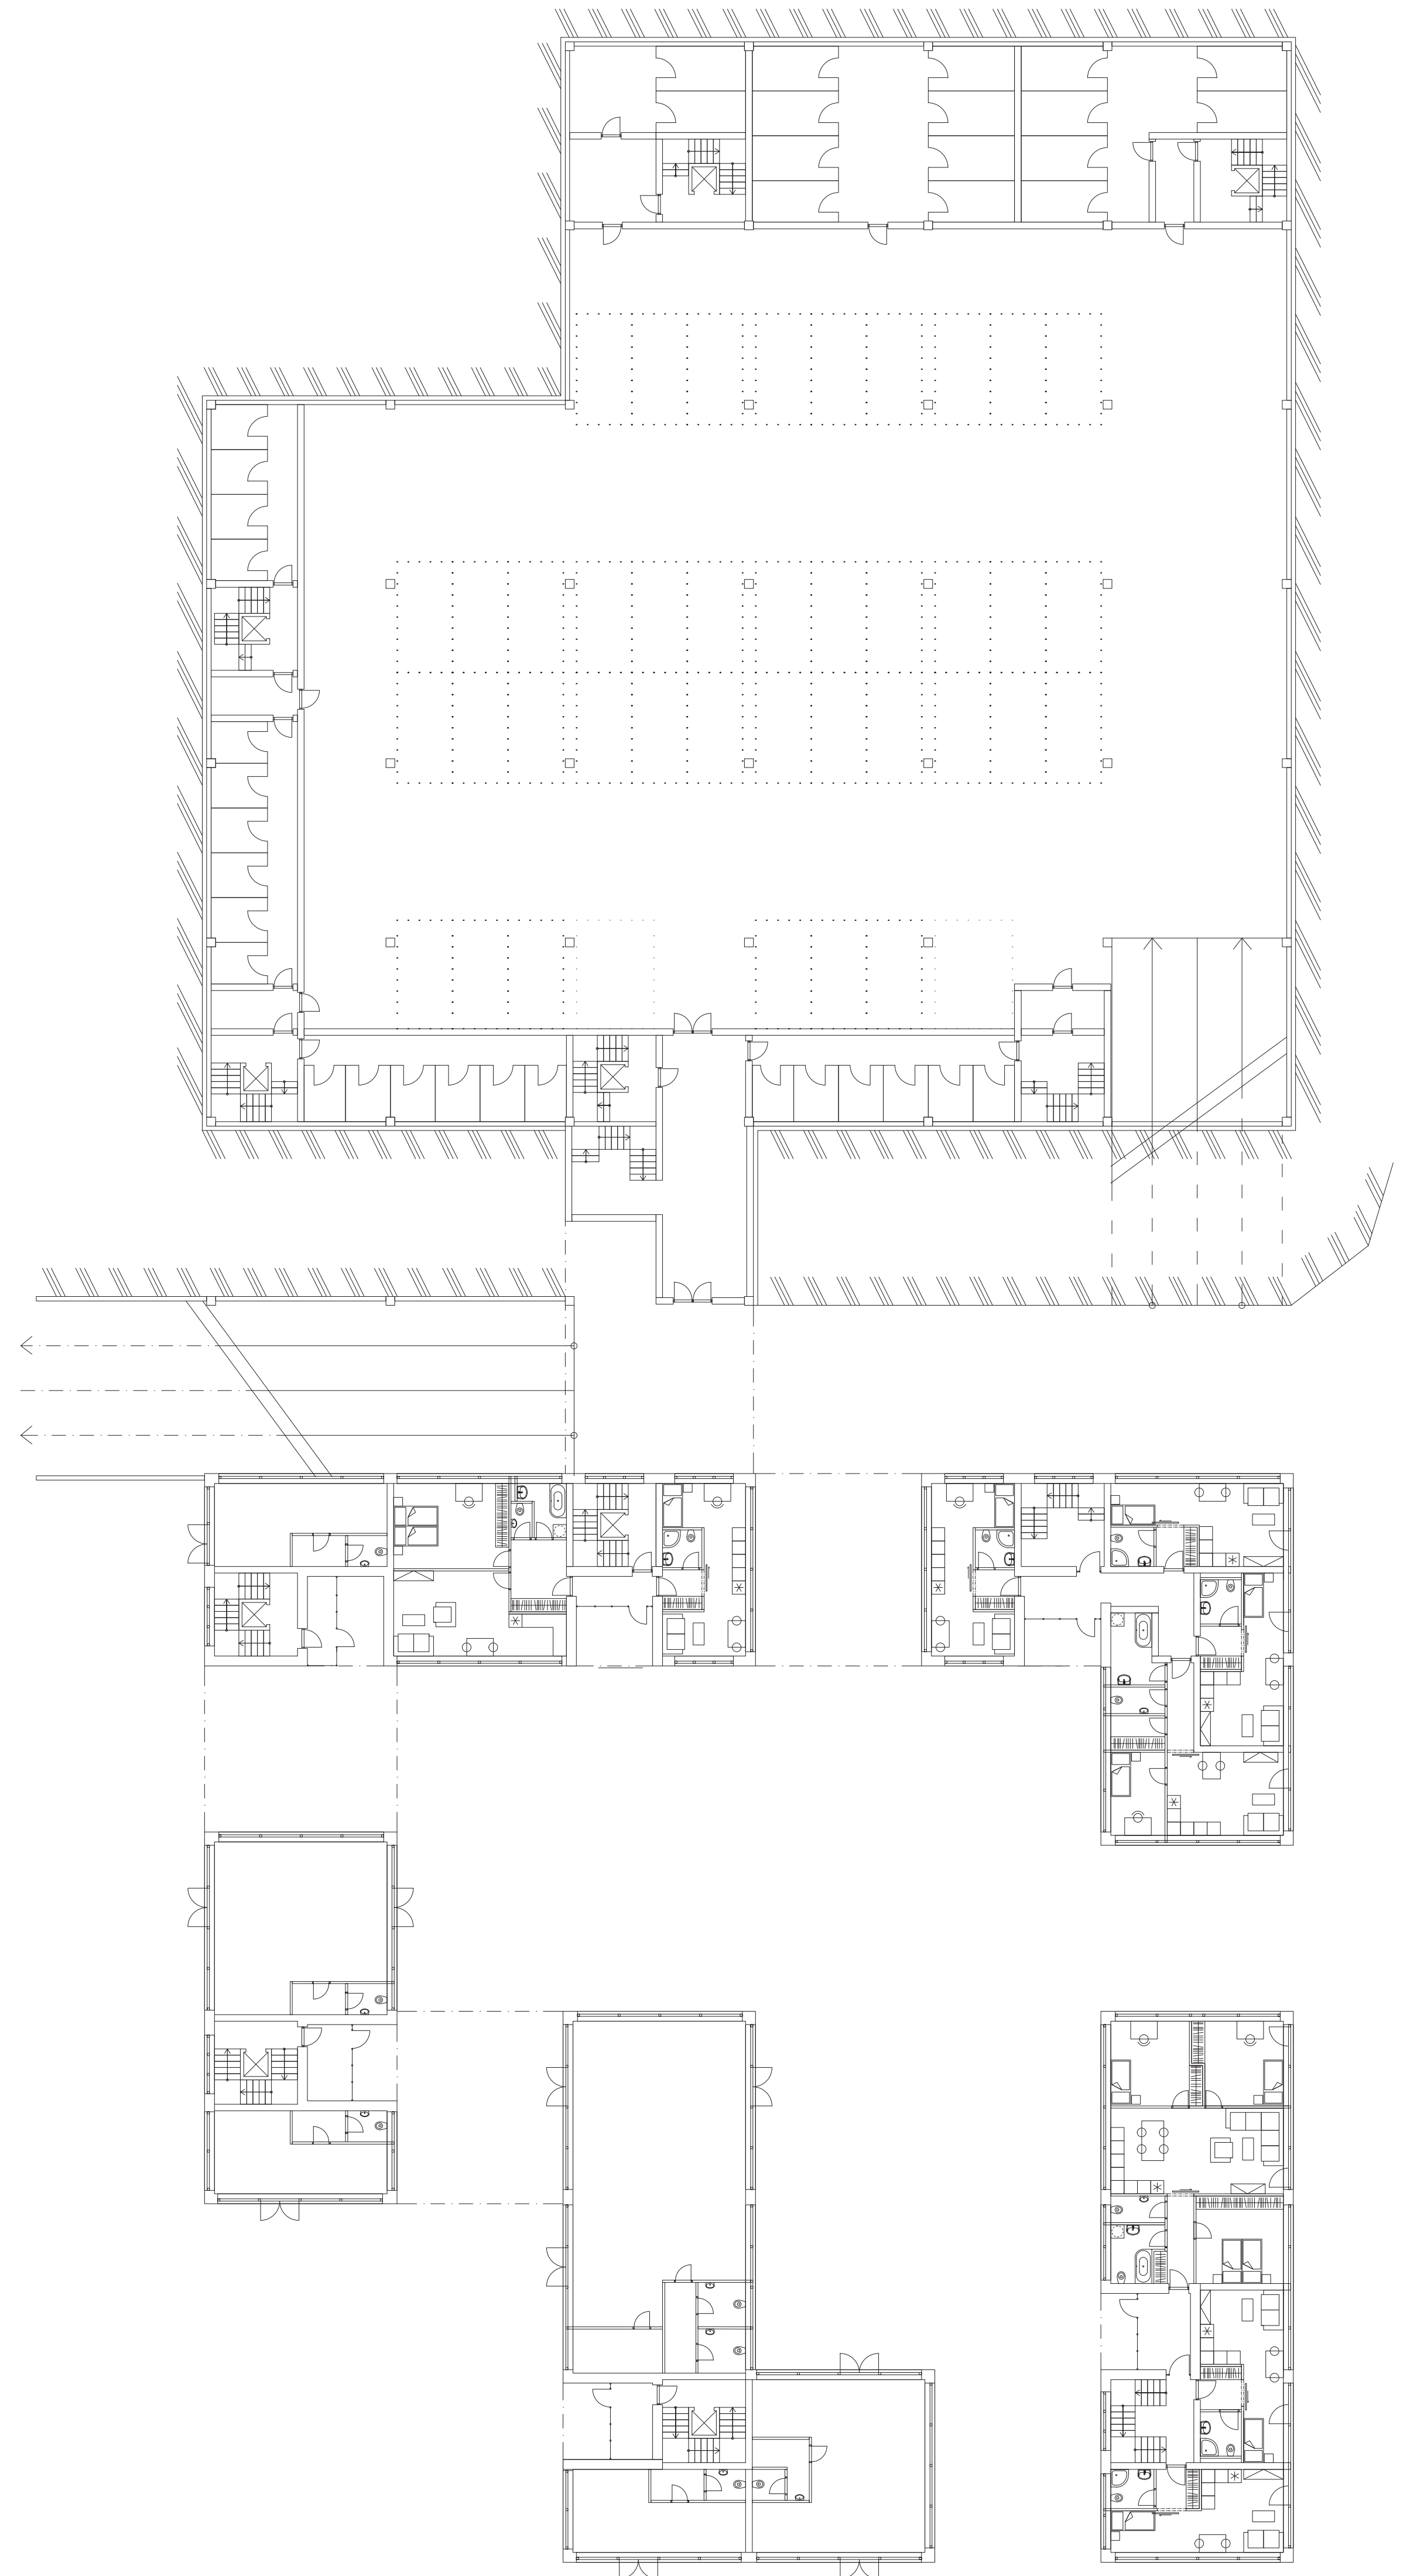








PŮDORYS 1PP



PŪDORYS 1NP

0m 5m 10m 20m

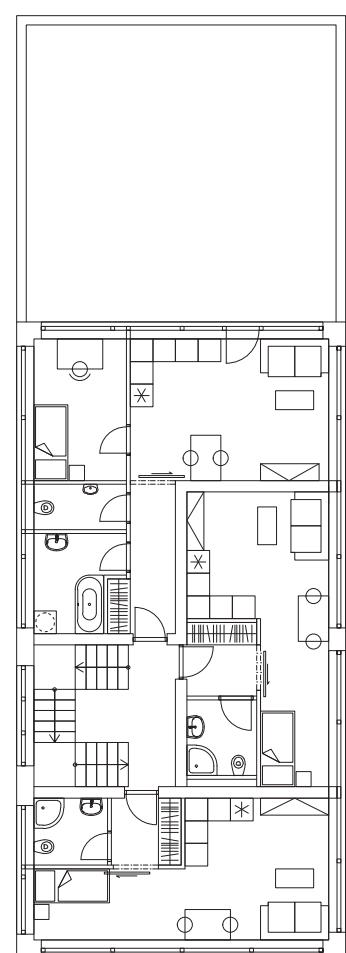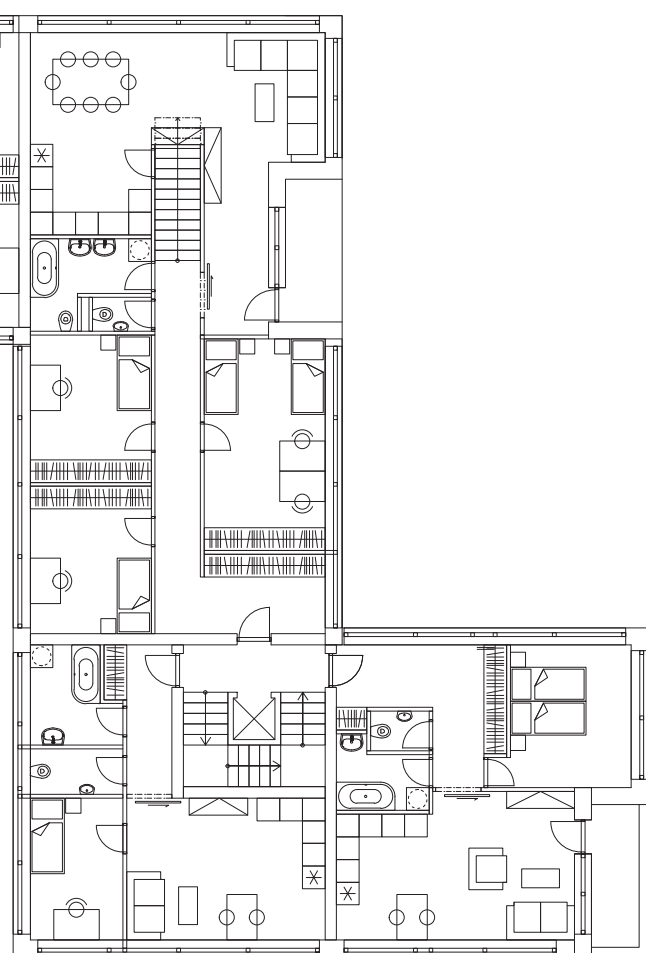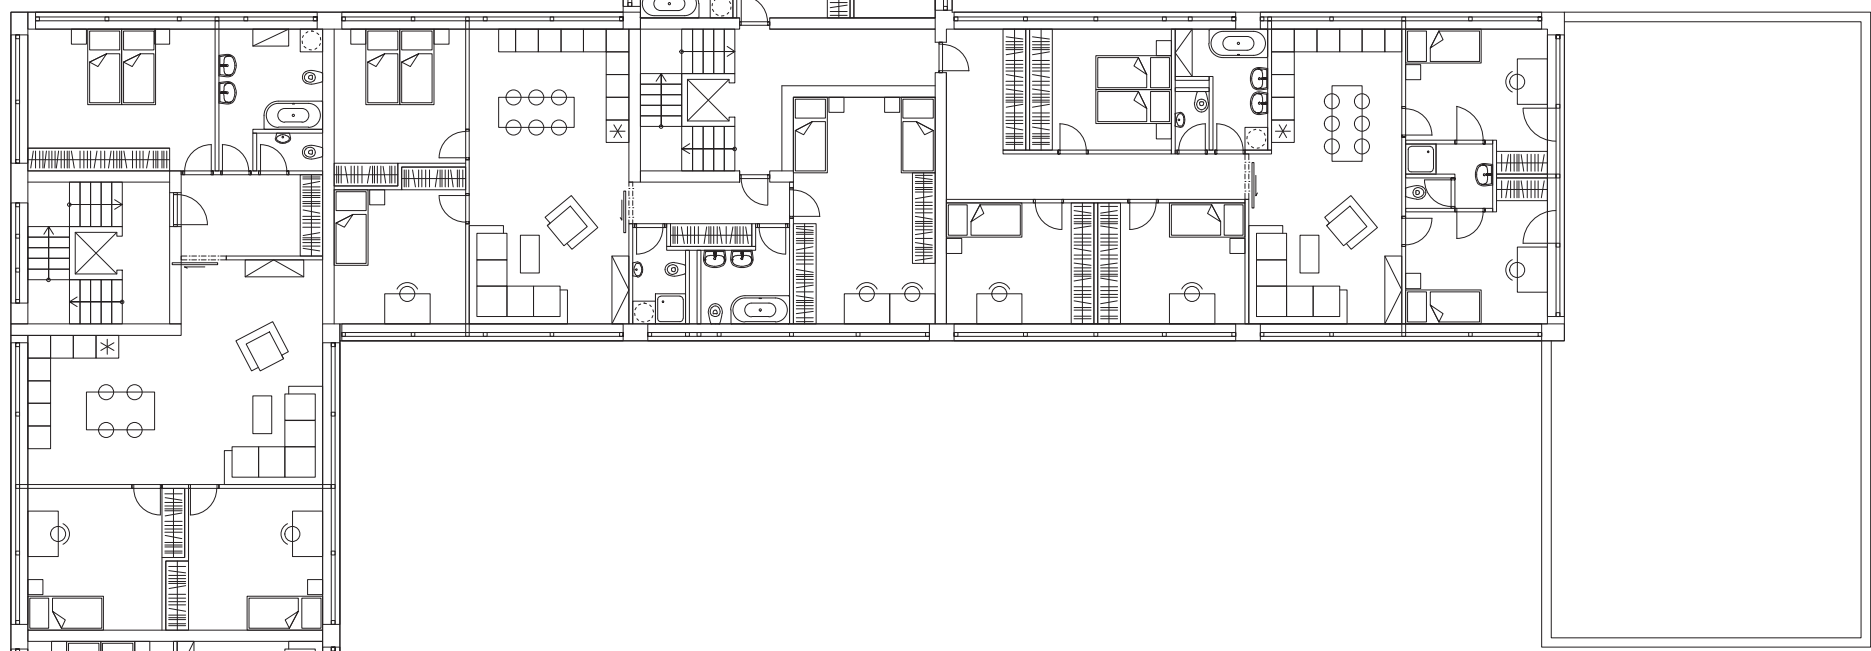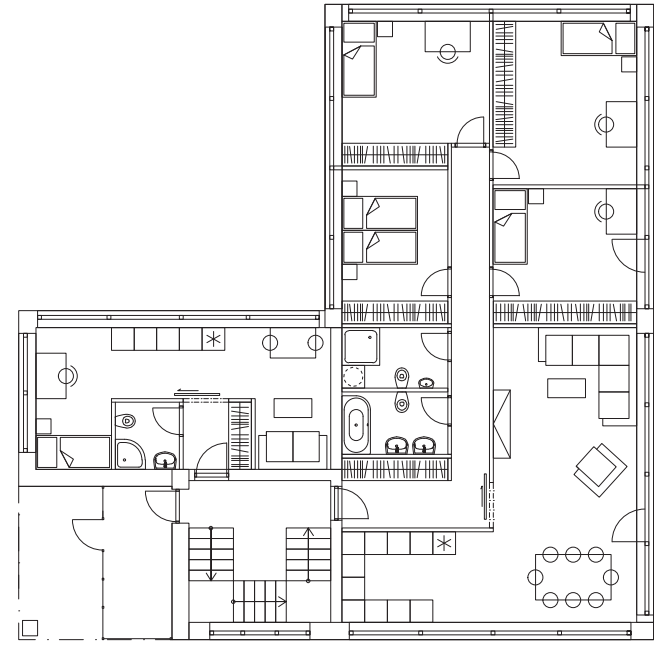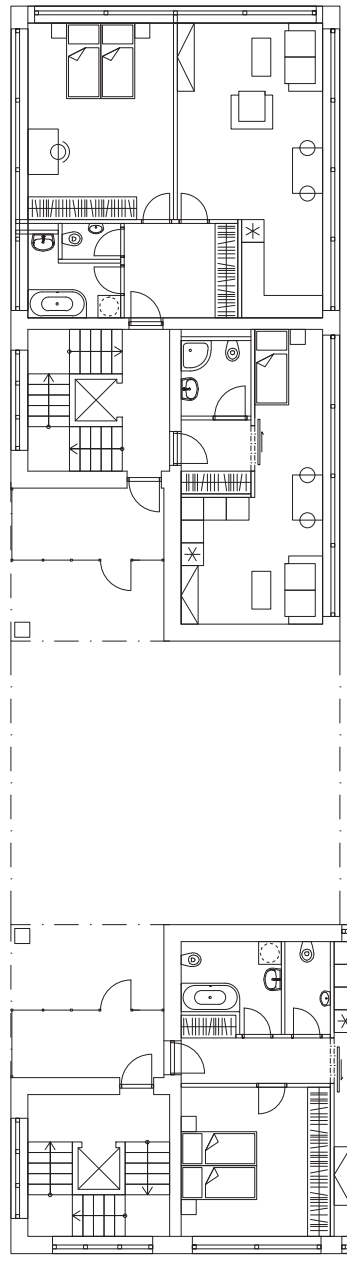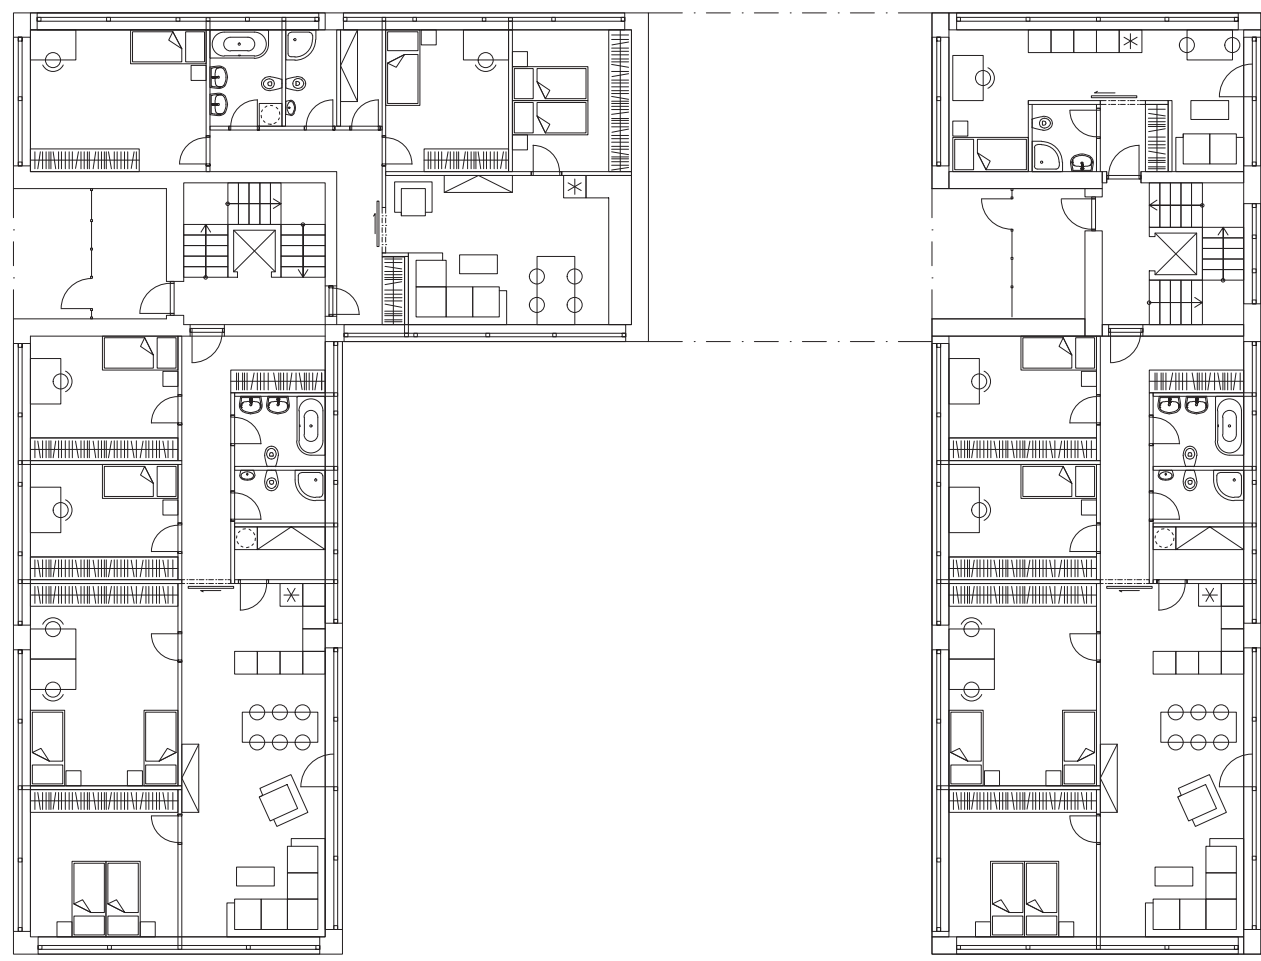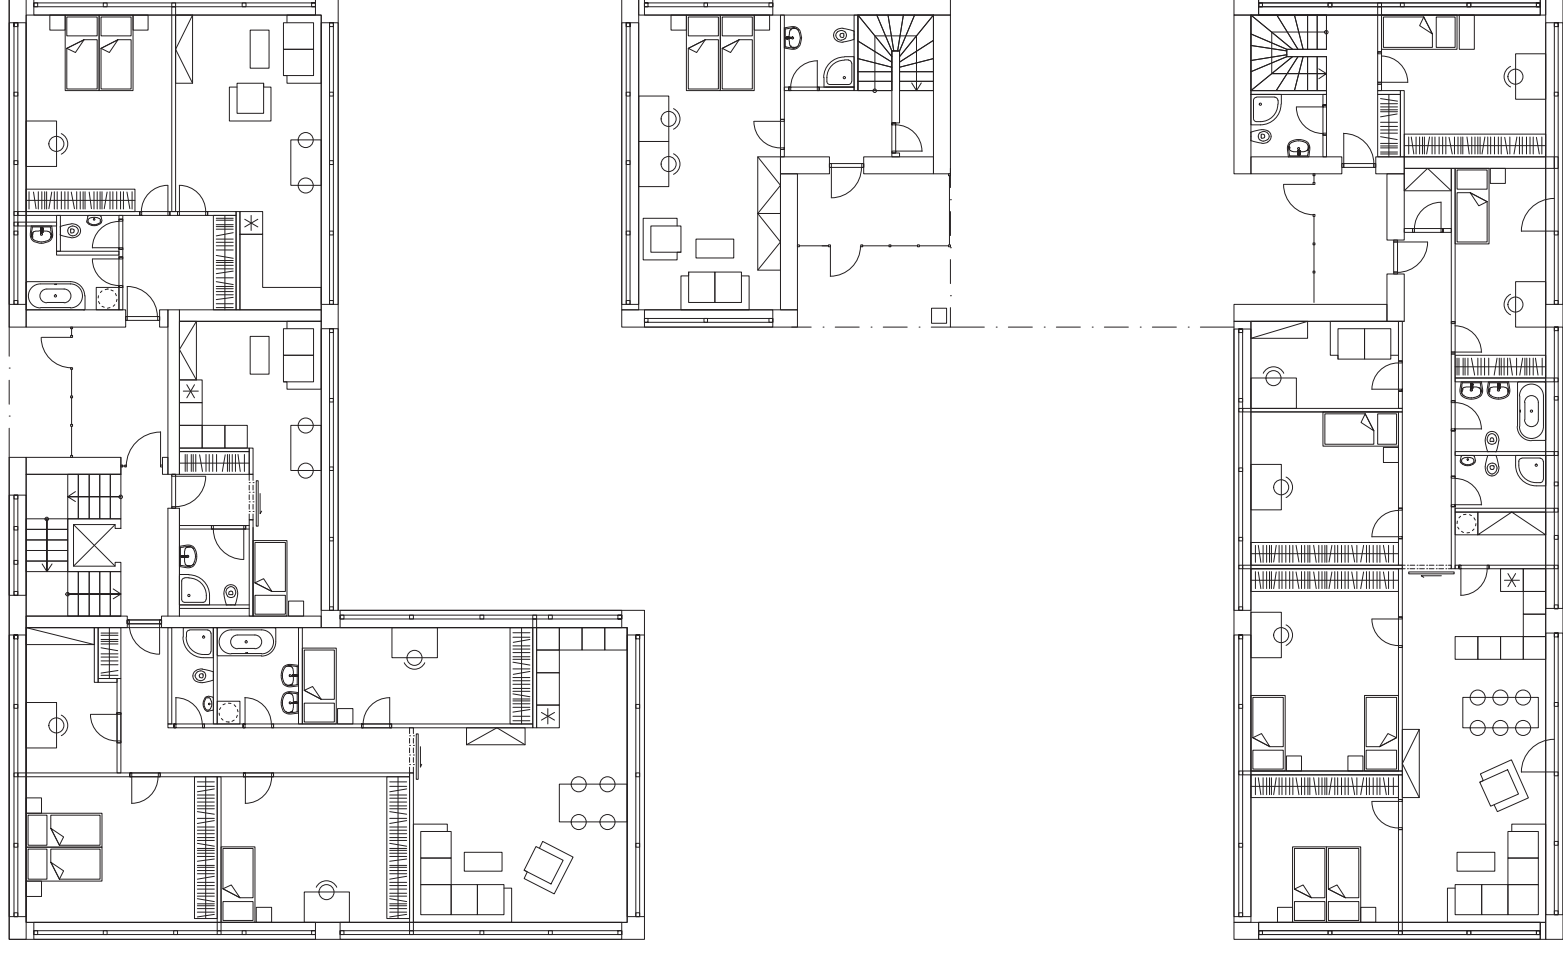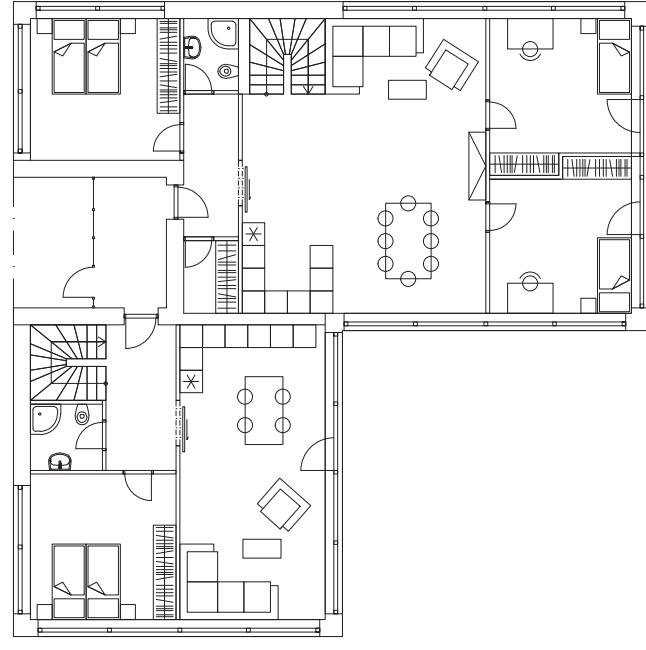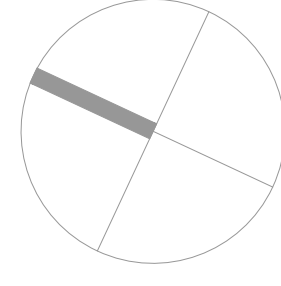


PŪDORYS 2 NP

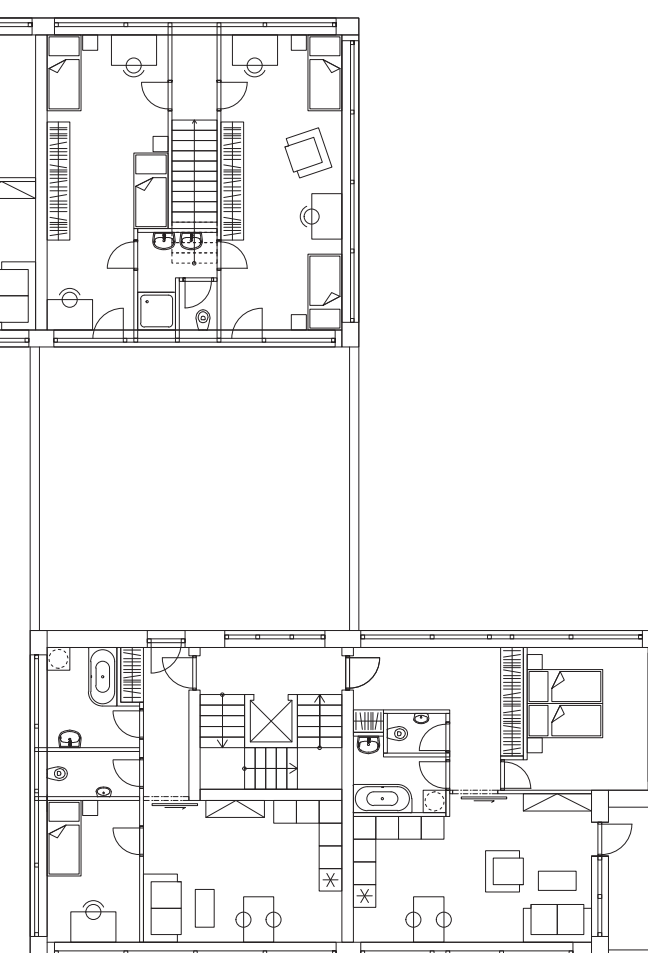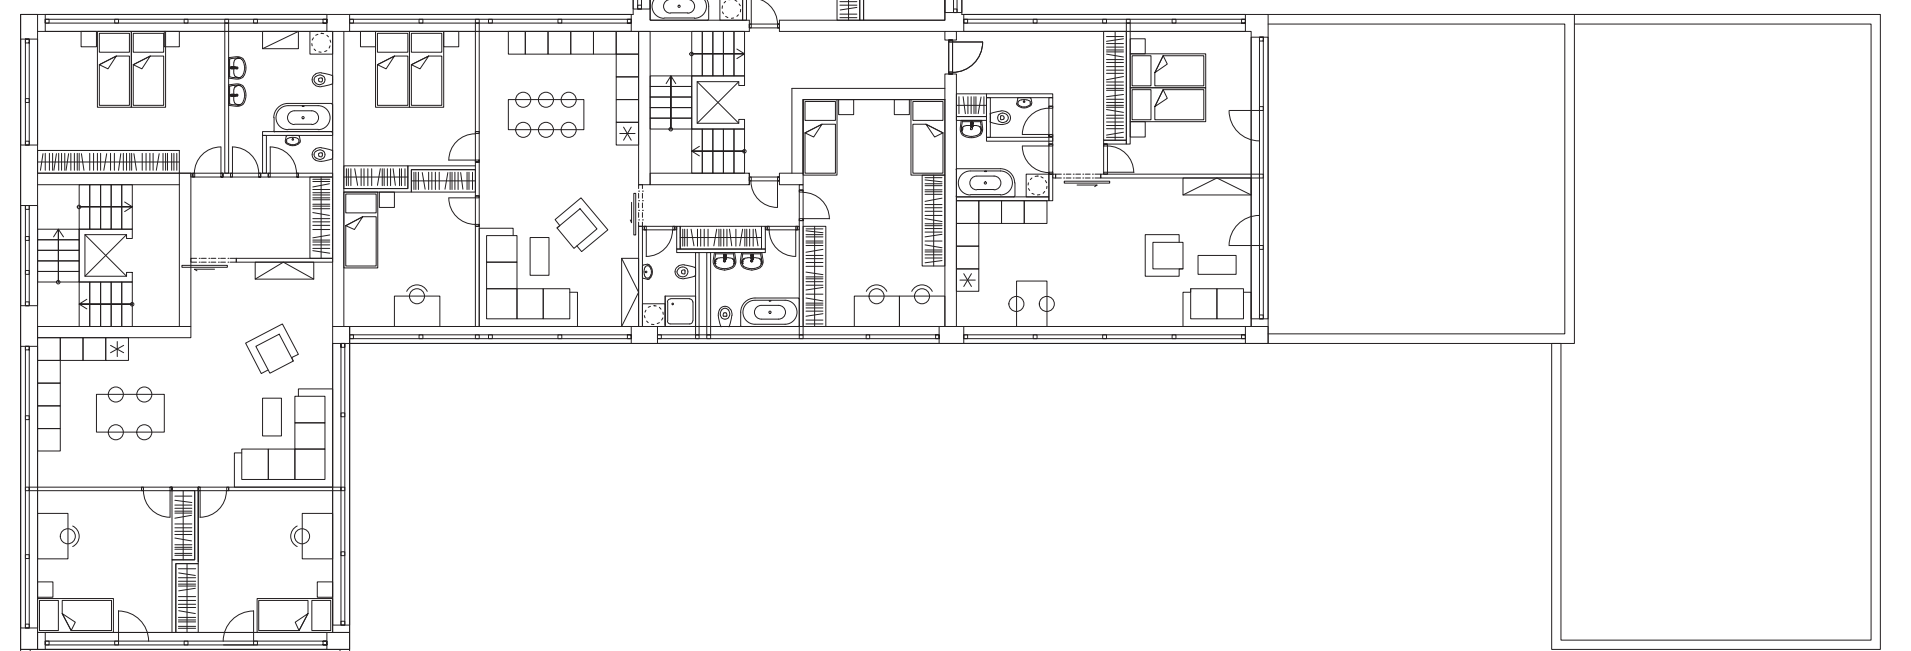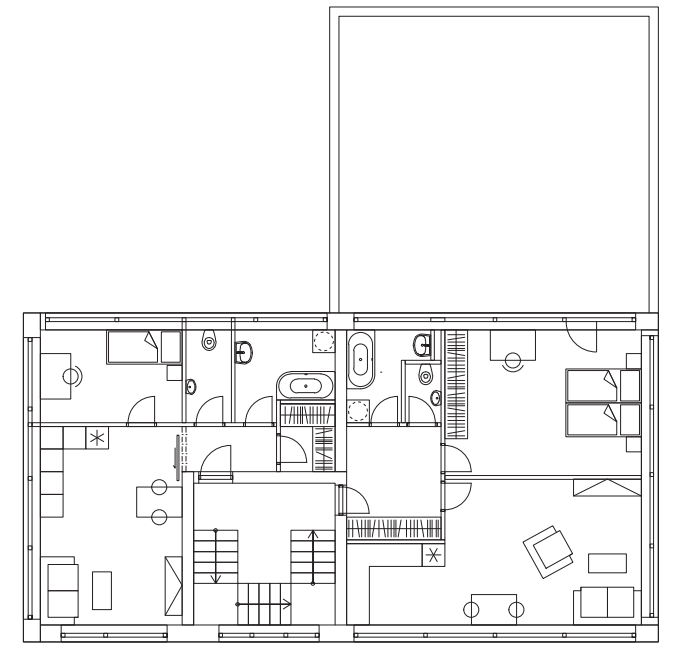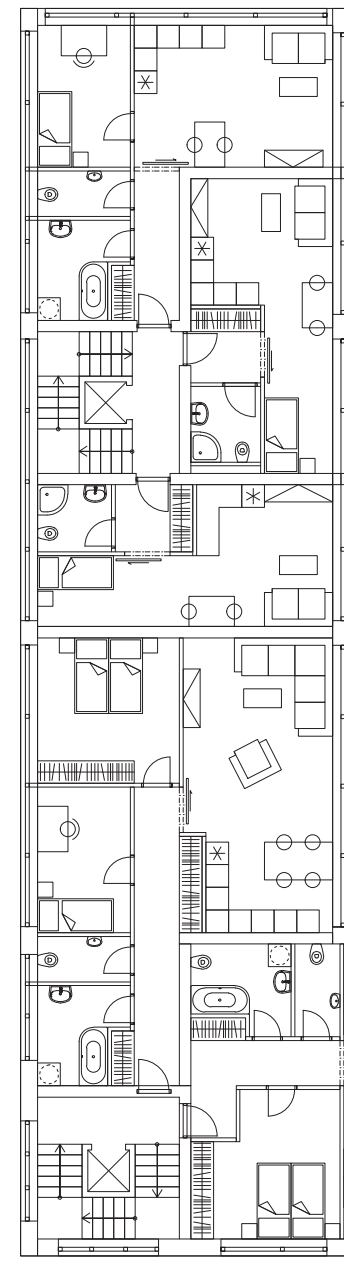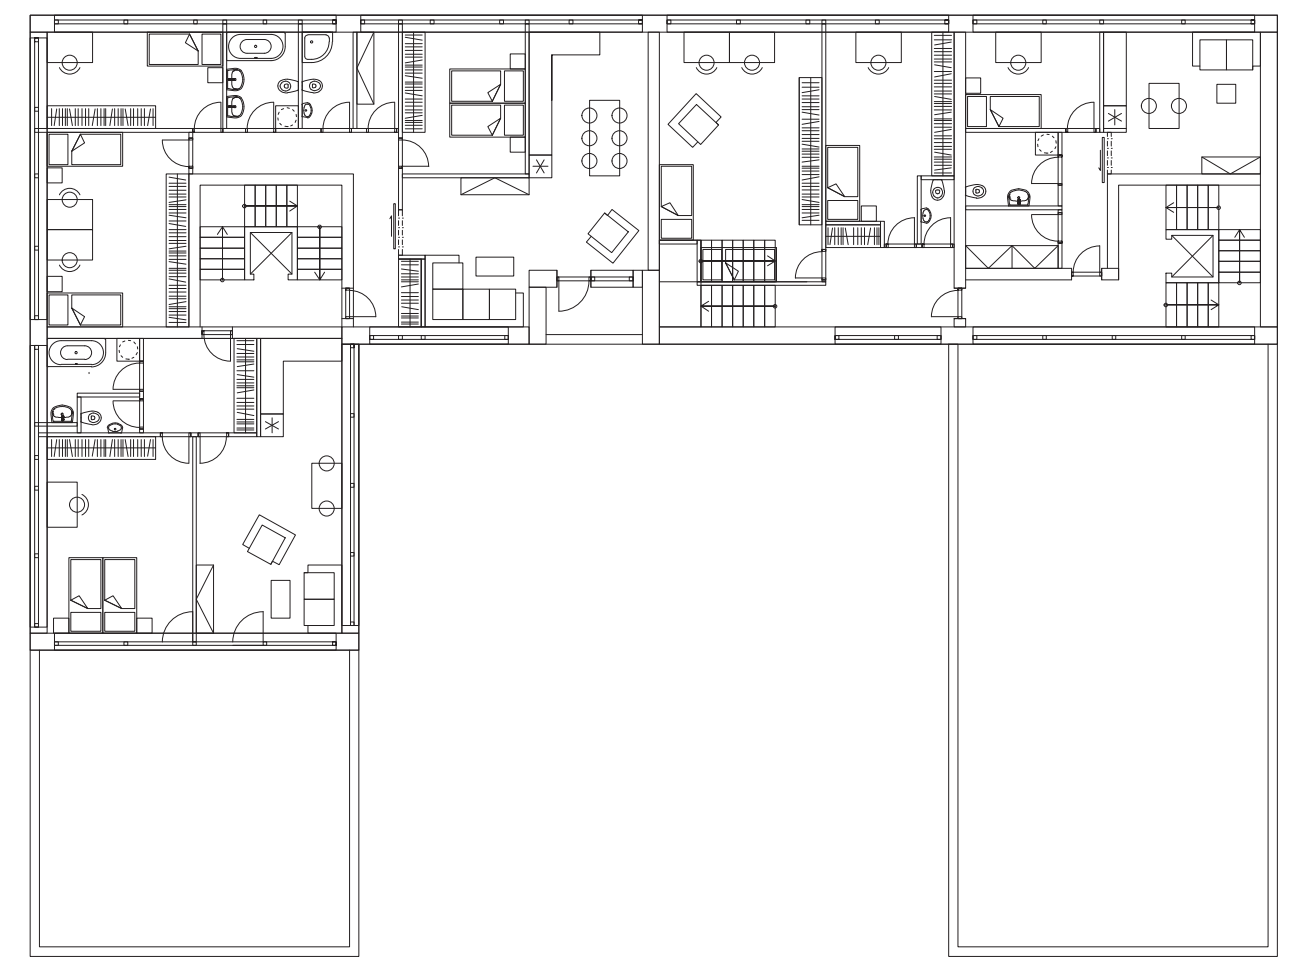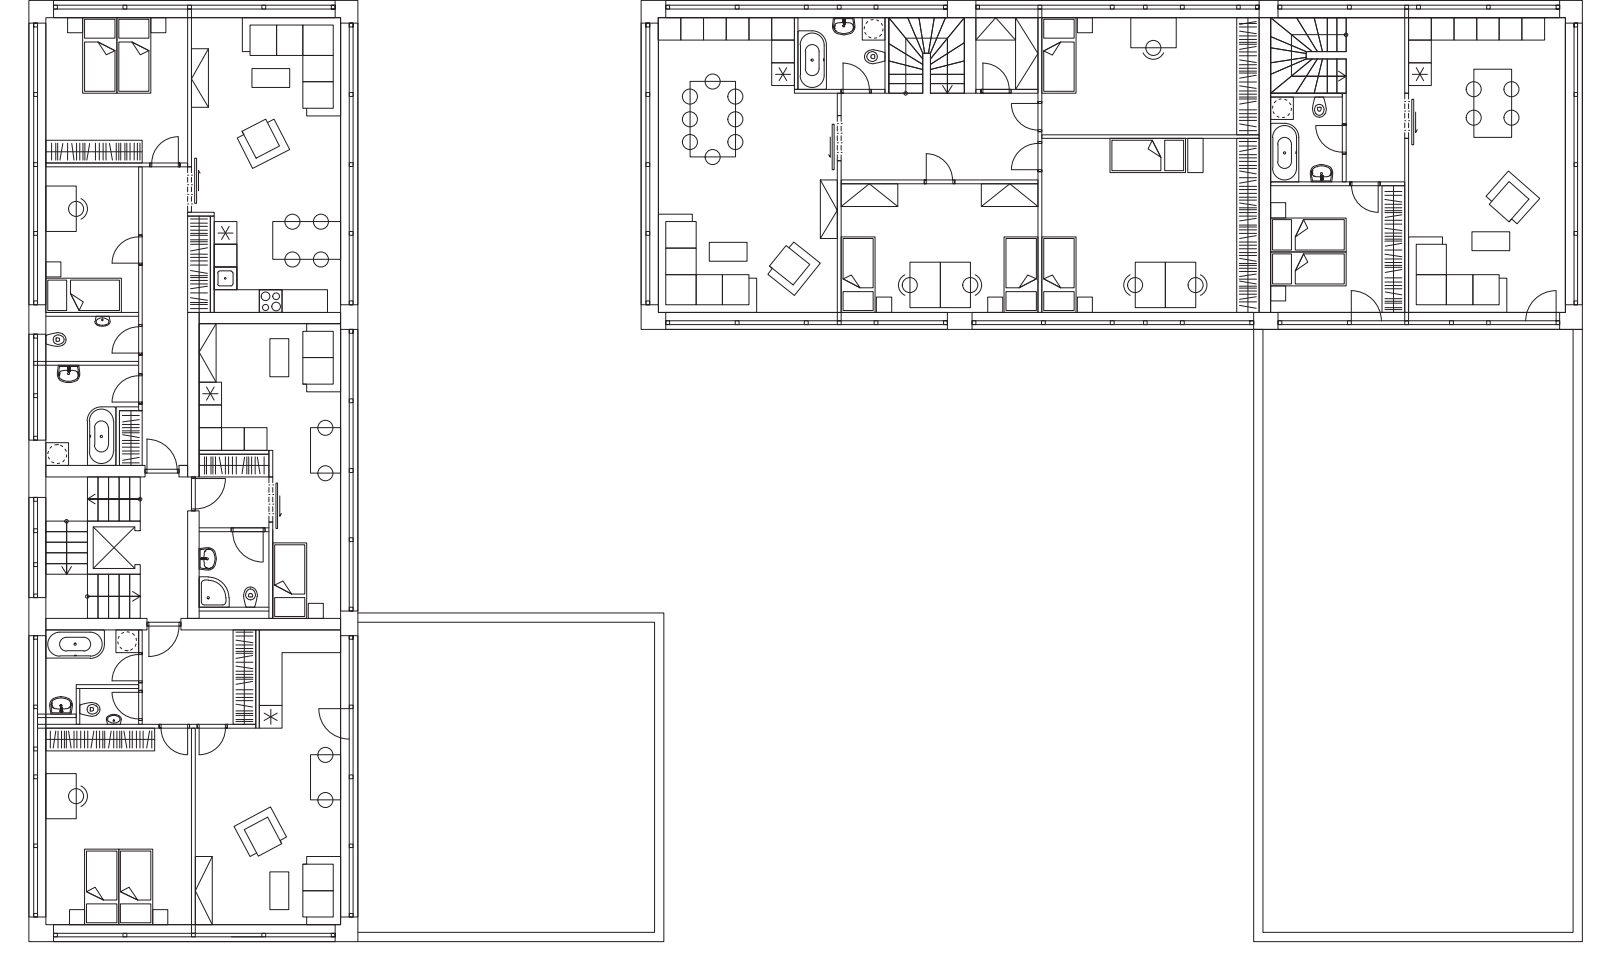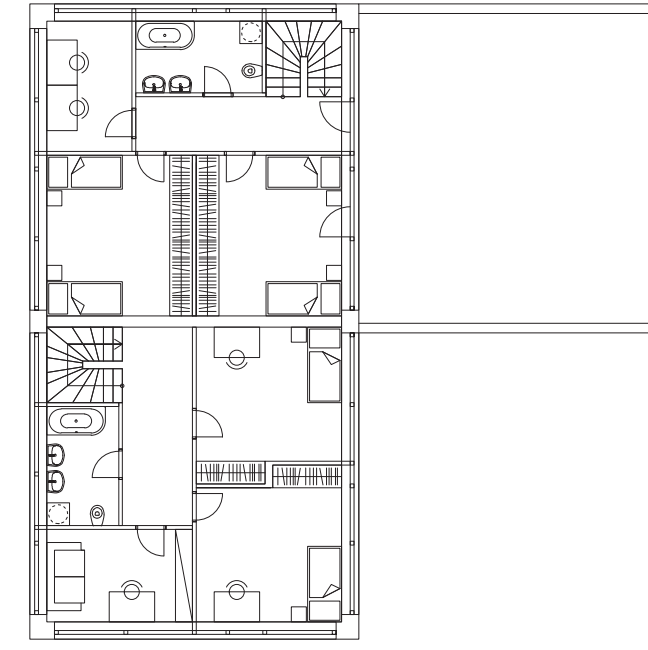


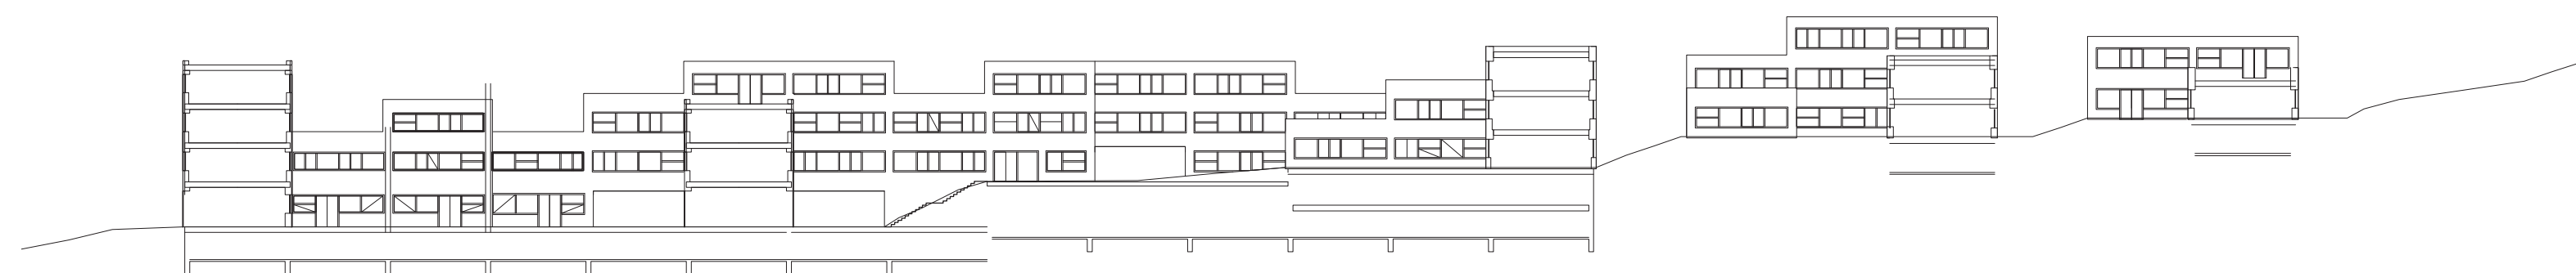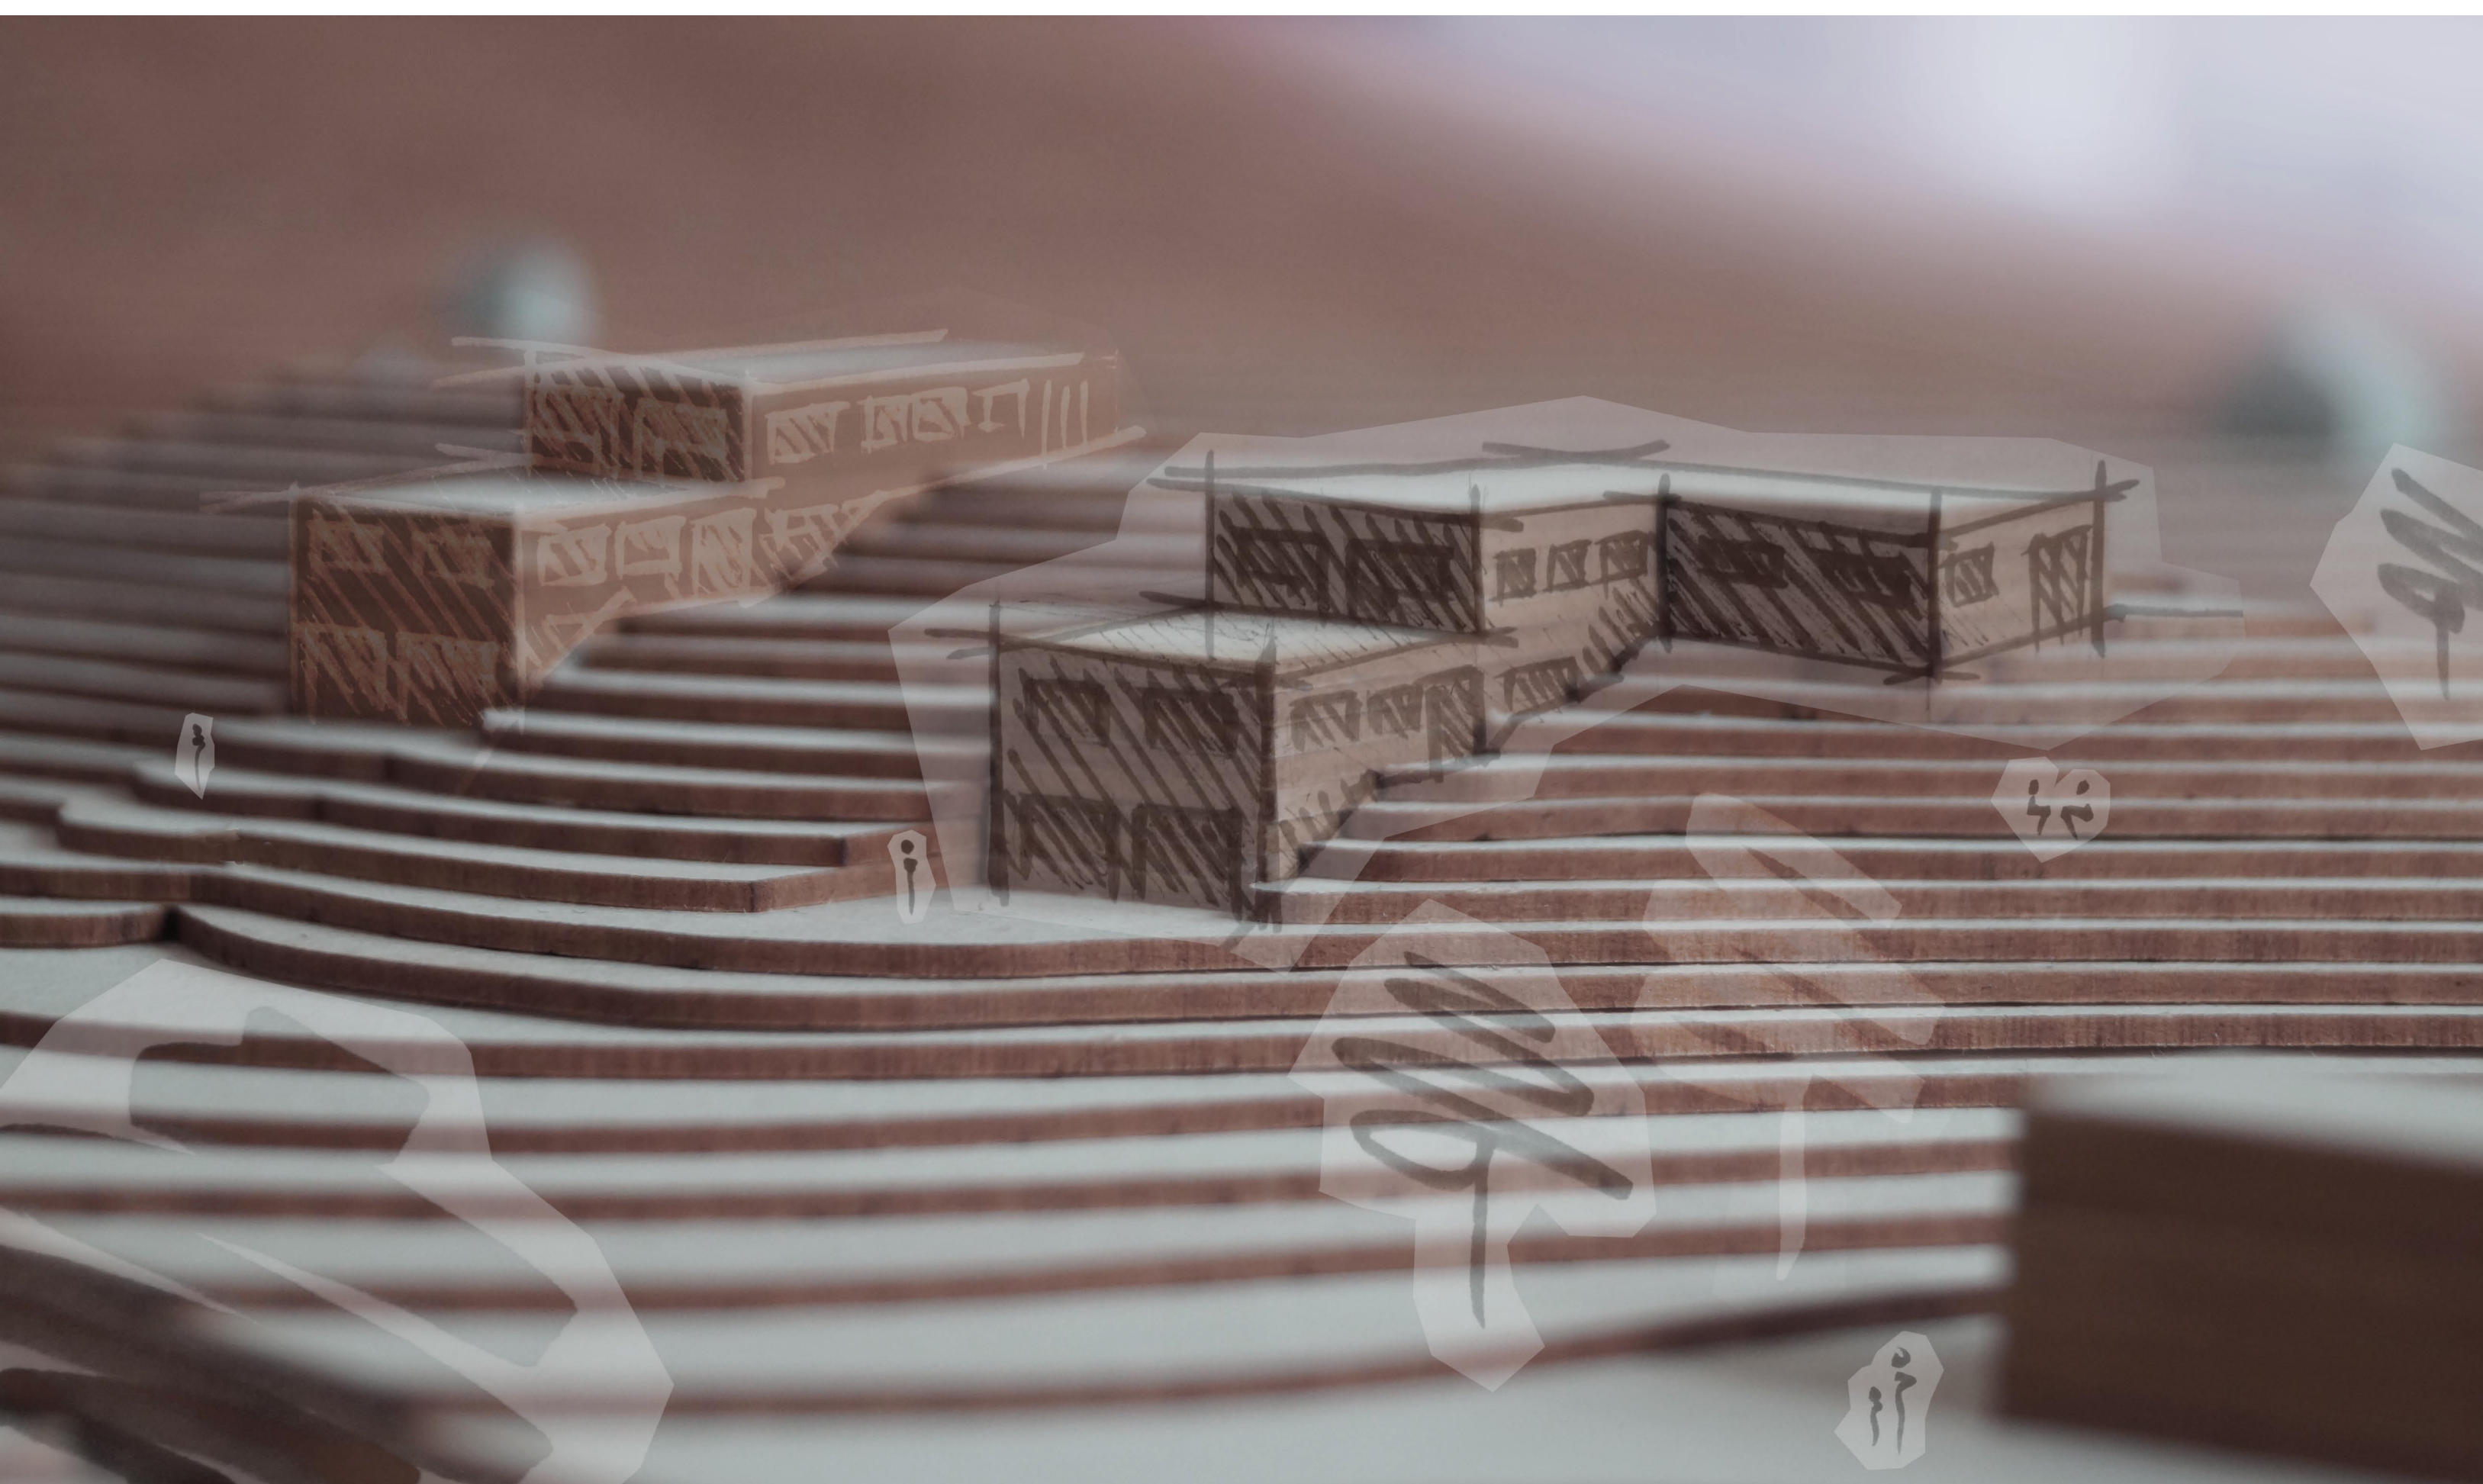

PODÉLNÝ ŘEZ ÚZEMÍM 1:500

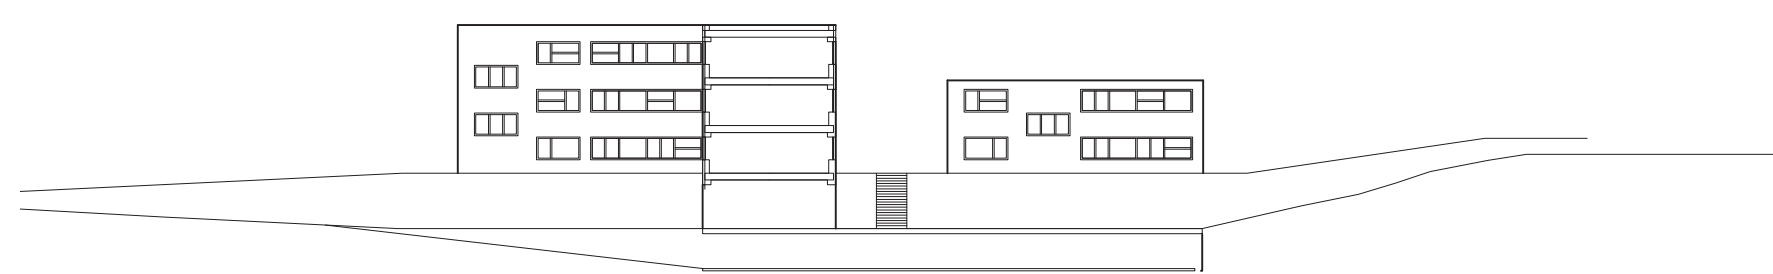

PŘÍČNÝ ŘEZ ÚZEMÍM 1:500

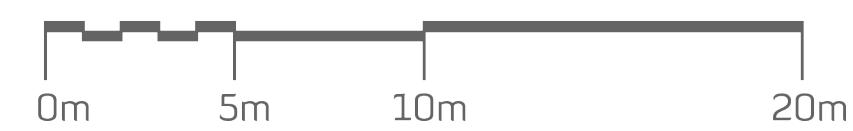


1+kk 28,2 m²



1. předsíň 3,1 m²
2. pokoj 22,1 m²
3. koupelna 3 m²

1+kk 37,2 m²

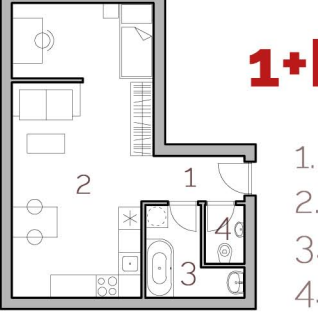

1. předsíň 2,5 m²
2. obývací prostor 28,9 m²
3. koupelna 4,2 m²
4. WC 1,6 m²

1+kk 28,4 m²



1. předsíň 3,4 m²
2. obývací prostor 21,7 m²
3. koupelna 3,3 m²

2+kk 60,9 m²




1. předsíň 8,1 m²
2. obývací prostor 27 m²
3. koupelna 4,4 m²
4. WC 1,4 m²
5. pokoj 20 m²

2+kk 46,8 m²




1. předsíň 4,7 m²
2. obývací prostor 19,7 m²
3. koupelna 6,6 m²
4. WC 2,9 m²
5. pokoj 9,1 m²
6. šatna 3,8 m²

2+kk 43,1 m²

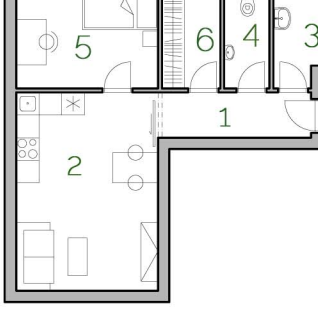

1. předsíň 5,6 m²
2. obývací prostor 19,6 m²
3. koupelna 5,9 m²
4. WC 2,9 m²
5. pokoj 9,1 m²

2+kk 52,4 m²

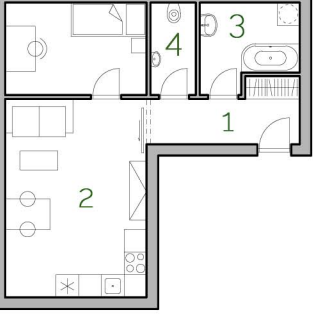

1. předsíň 10,9 m²
2. obývací prostor 23,2 m²
3. koupelna 4,1 m²
4. WC 1,6 m²
5. pokoj 12,6 m²

2+kk 43,5 m²



1. předsíň 4,6 m²
2. obývací prostor 20,5 m²
3. koupelna 3,4 m²
4. pokoj 15 m²

2+kk 36,8 m²



1. předsíň 4,3 m²
2. obývací prostor 14,8 m²
3. koupelna 4,7 m²
4. pokoj 9,2 m²
5. šatna 3,8 m²

3+kk 73,2 m²




1. předsíň 11,8 m²
2. obývací prostor 29,1 m²
3. koupelna 5,5 m²
4. záchod 2,9 m²
5. pokoj 14,5 m²
6. pokoj 9,4 m²

4+kk 74,9 m²




1. předsíň 5,6 m²
2. obývací prostor 30,8 m²
3. koupelna 5,5 m²
4. WC 2,9 m²
5. pokoj 15,7 m²
6. pokoj 14,4 m²
7. pokoj 14,4 m²

4+kk 104 m²




1. předsíň 7,8 m²
2. obývací prostor 39 m²
3. koupelna 8,2 m²
4. WC 1,7 m²
5. pokoj 14,4 m²
6. pokoj 14,4 m²
7. pokoj 18,5 m²

5+1+kk 133,6 m²

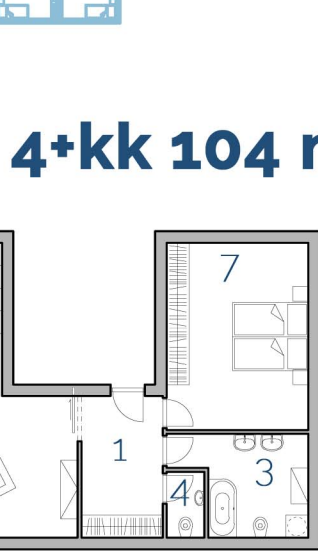

1. pokoj 15,2 m²
2. pracovna 8,6 m²
3. pokoj 20,8 m²
4. koupelna 3,3 m²
5. koupelna 4,4 m²
6. pokoj 15,7 m²
7. obývací prostor 35,5 m²
8. chodba 11,5 m²
9. spíž 3,3 m²
10. šatna 2 m²
11. pokoj 13,3 m²

4+kk 97,7 m²




1. předsíň 10,6 m²
2. obývací prostor 29,6 m²
3. koupelna 4,4 m²
4. WC 2,3 m²
5. pokoj 21,8 m²
6. pokoj 14,5 m²
7. pokoj 14,5 m²

4+kk 119 m²




1. předsíň 10,8 m²
2. obývací prostor 24,5 m²
3. koupelna 4,8 m²
4. WC 3,5 m²
5. pokoj 17,2 m²
6. šatna 2,8 m²
7. pokoj 12,1 m²
8. pokoj 11,8 m²

4+1+kk 119,7 m²

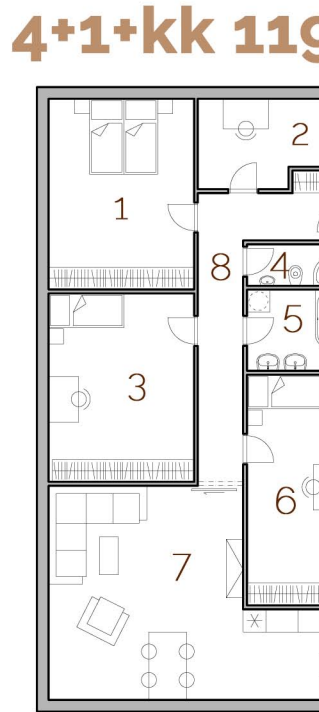


1. pokoj 19,8 m²
2. pracovna 8,3 m²
3. pokoj 19,2 m²
4. koupelna 2,8 m²
5. koupelna 5,4 m²
6. pokoj 15,5 m²
7. obývací prostor 35,5 m²
8. chodba 13,2 m²

4+kk 96,3 m²

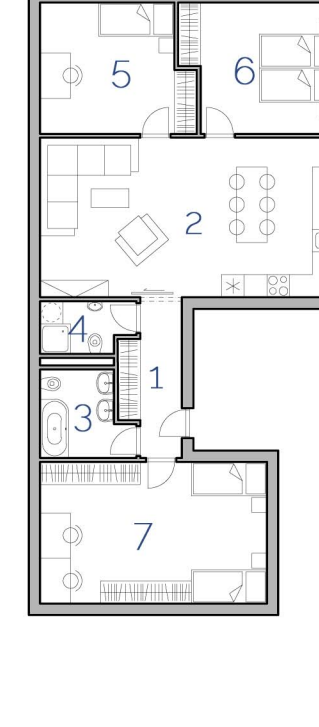


1. předsíň 5,8 m²
2. obývací prostor 32,9 m²
3. koupelna 5,1 m²
4. WC 3,3 m²
5. pokoj 13,2 m²
6. pokoj 13,2 m²
7. pokoj 22,8 m²

4+kk 97,1 m²

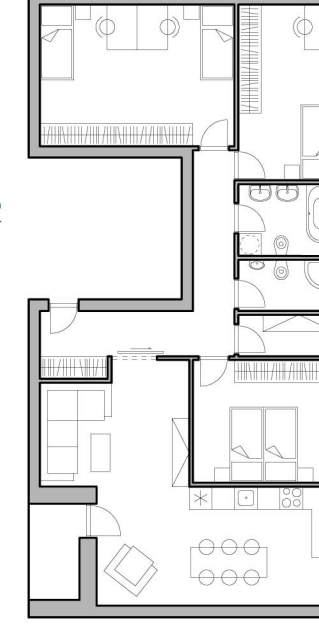


1. předsíň 11,7 m²
2. obývací prostor 31,5 m²
3. koupelna 4,8 m²
4. WC 3,4 m²
5. pokoj 19 m²
6. šatna 2,8 m²
7. pokoj 11,8 m²
8. pokoj 12,1 m²

6+kk 119,1 m²

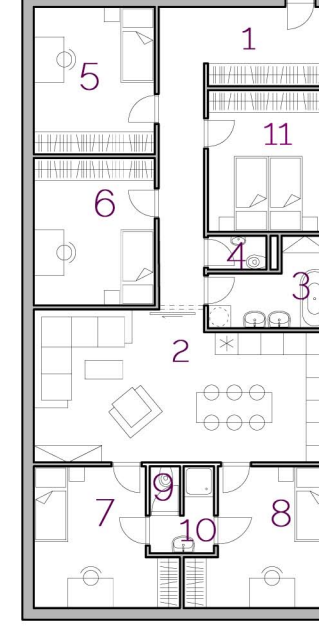

1. předsíň 17 m²
2. obývací prostor 29,6 m²
3. koupelna 5,7 m²
4. WC 1,3 m²
5. pokoj 12,4 m²
6. pokoj 12,4 m²
7. pokoj 12 m²
8. pokoj 12,3 m²
9. WC 0,9 m²
10. koupelna 2,5 m²
11. pokoj 12,3 m²

PŘÍKLADY ŘEŠENÍ DISPOZIC 1:200

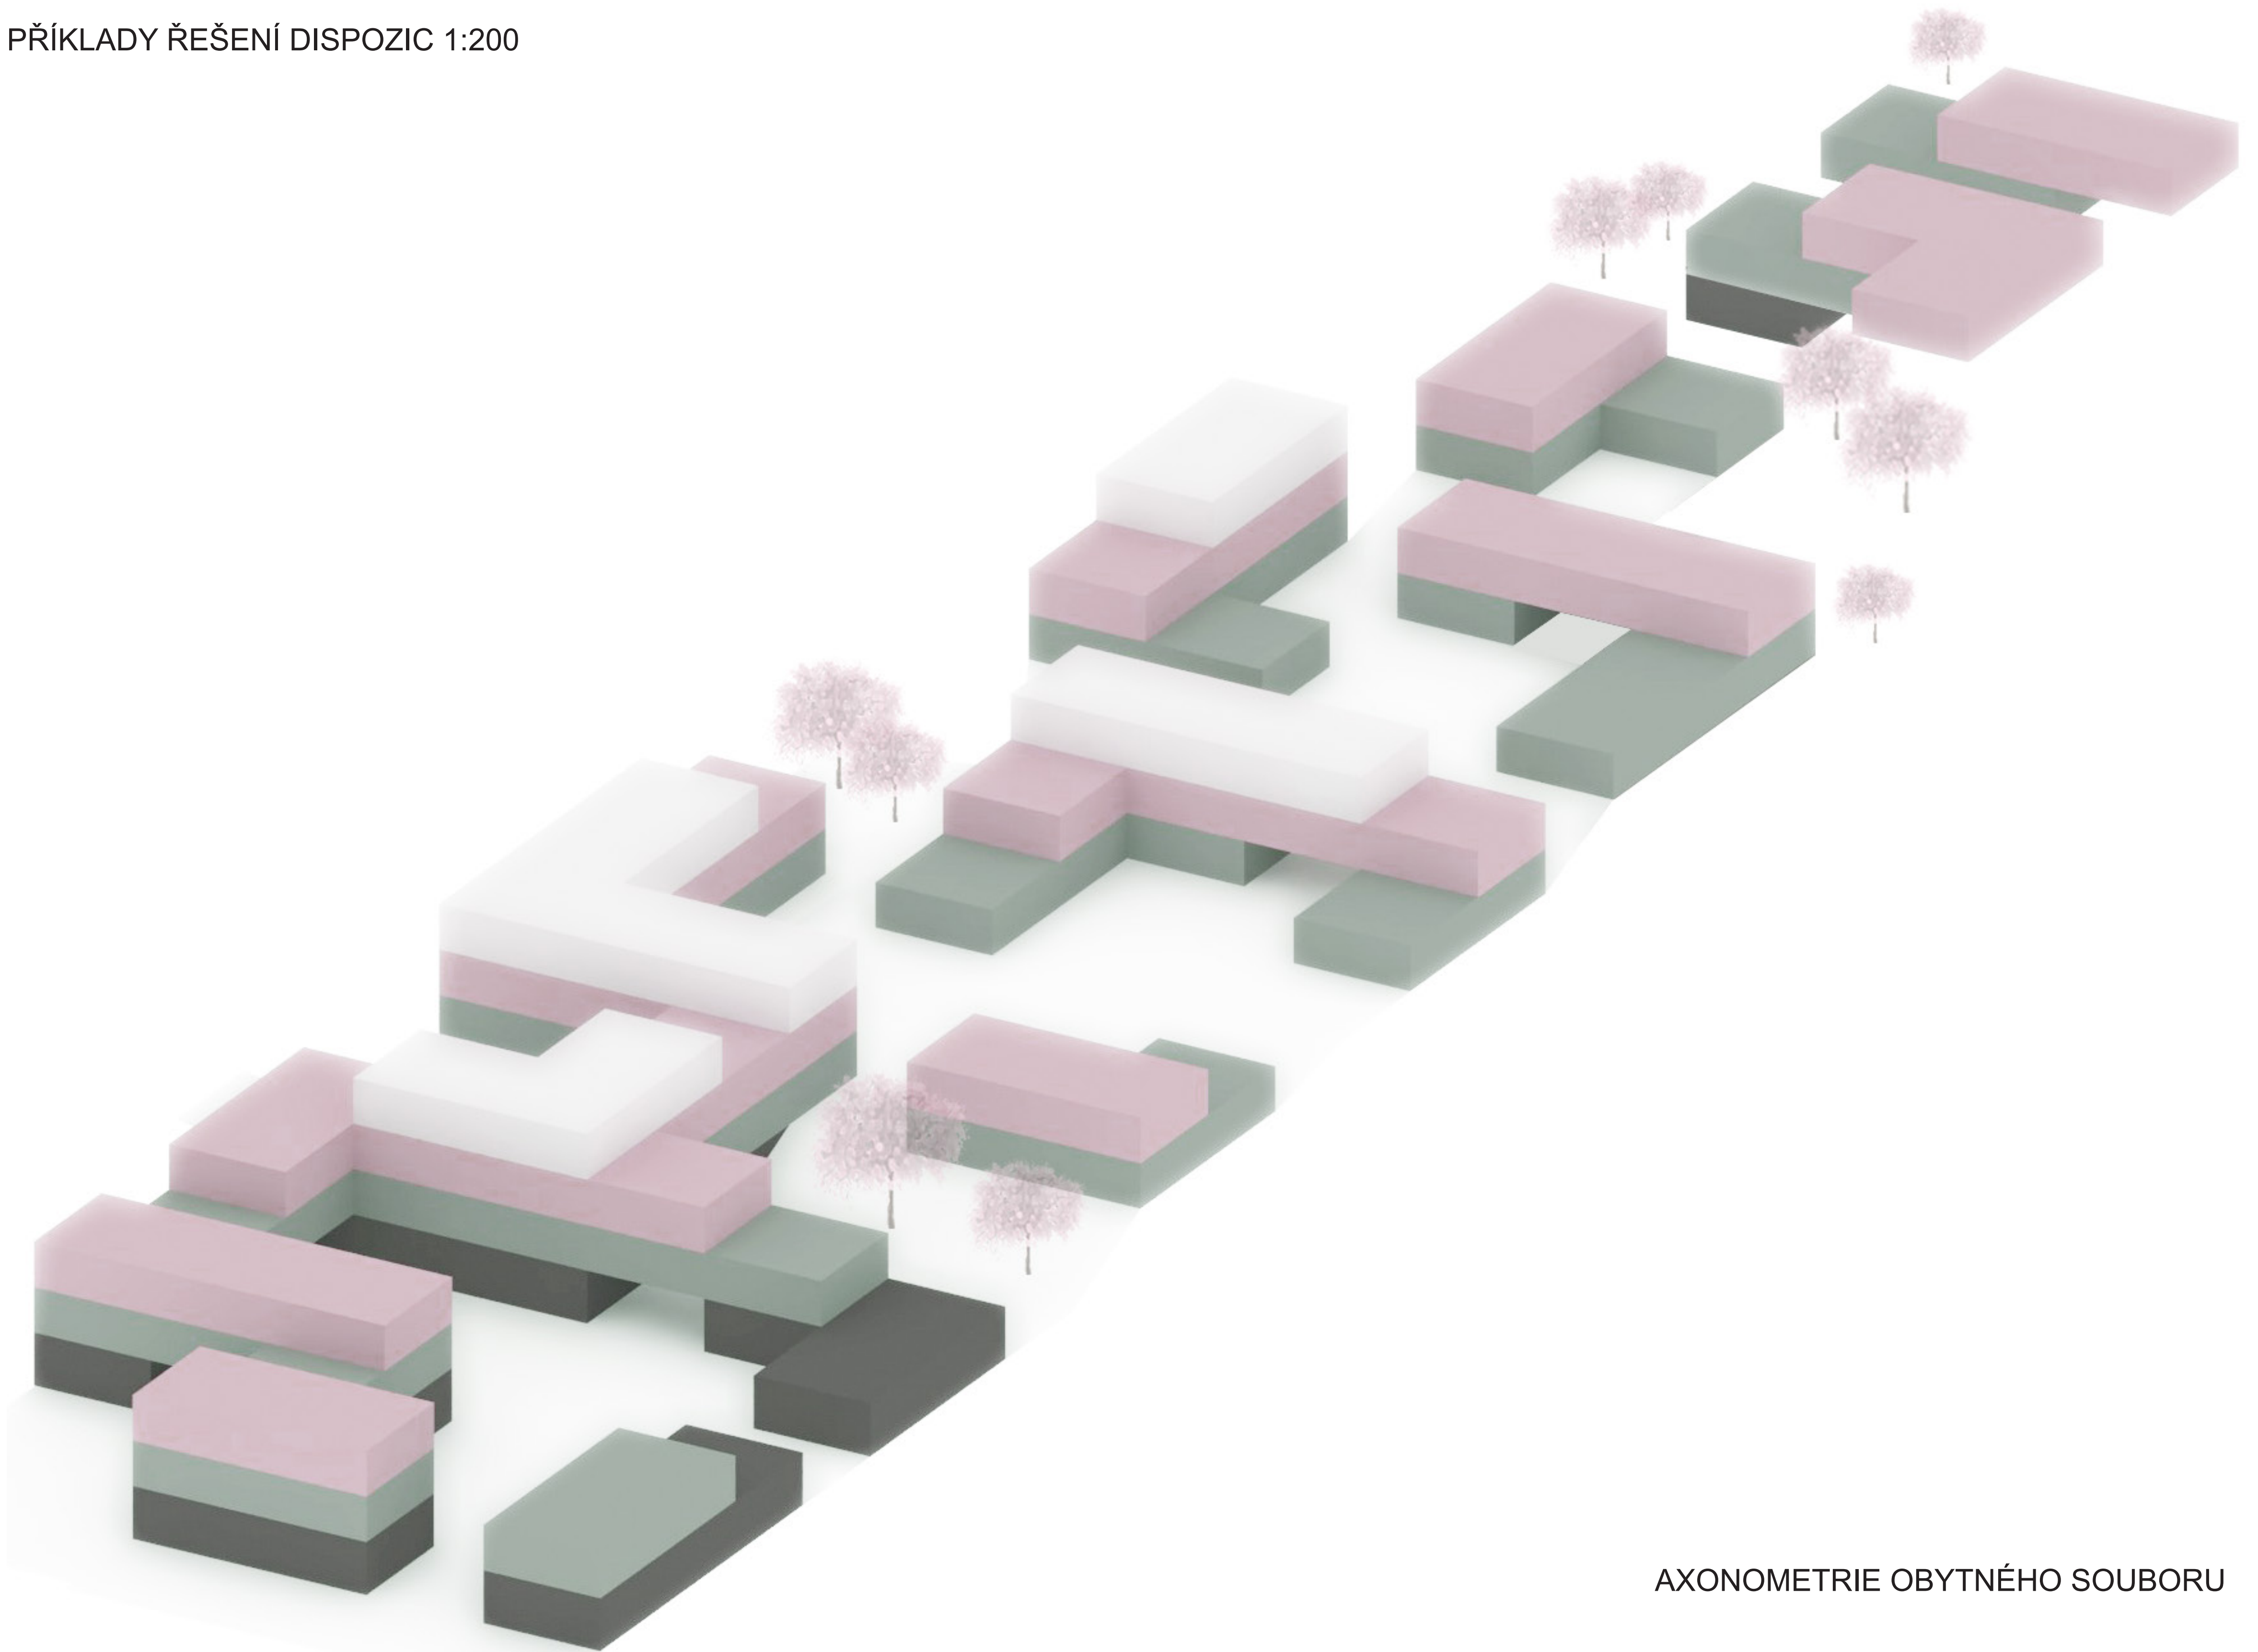

AXONOMETRIE OBYTNÉHO SOUBORU