



1NP

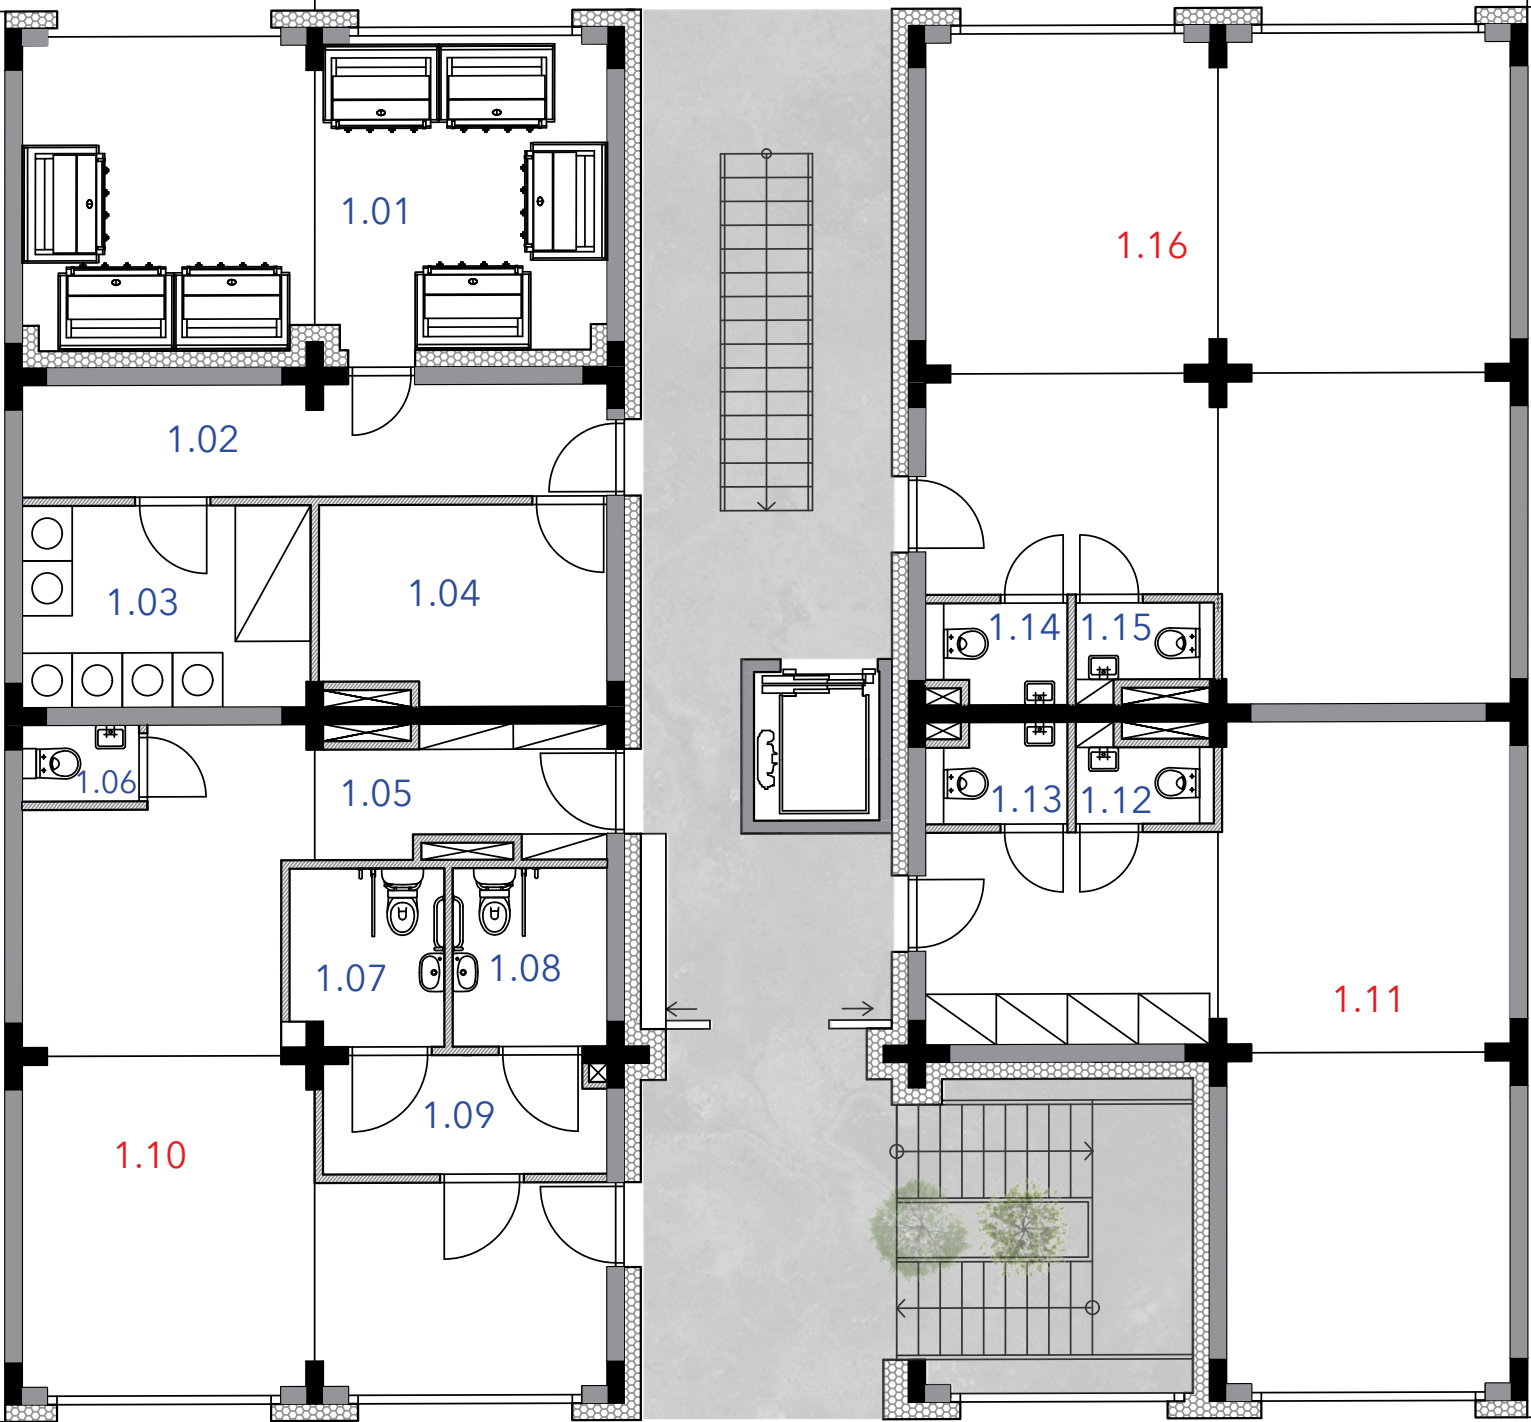


1.01	POPELNICE	25,54 m ²
1.02	CHODBA	9,20 m ²
1.03	PRÁDELNA, SUŠARNA	8,17 m ²
1.04	KOČÁRKNA	7,84 m ²
1.05	ZÁZEMÍ ZAMĚSTNANCŮ	4,87 m ²
1.06	WC	1,26 m ²
1.07	WC PRO HANDICAPOVANÉ	3,78 m ²
1.08	WC PRO HANDICAPOVANÉ	3,90 m ²
1.09	CHODBA	4,61 m ²
1.10	NESPECIFIKOVANÝ PROSTOR PODNIKU	33,62 m ²
1.11	NESPECIFIKOVANÝ PROSTOR PODNIKU	36,01 m ²
1.12	WC MUŽI	1,61 m ²
1.13	WC ŽENY	1,81 m ²
1.14	NESPECIFIKOVANÝ PROSTOR PODNIKU	48,65 m ²
1.15	WC MUŽI	1,61 m ²
1.16	WC ŽENY	1,81 m ²

5NP

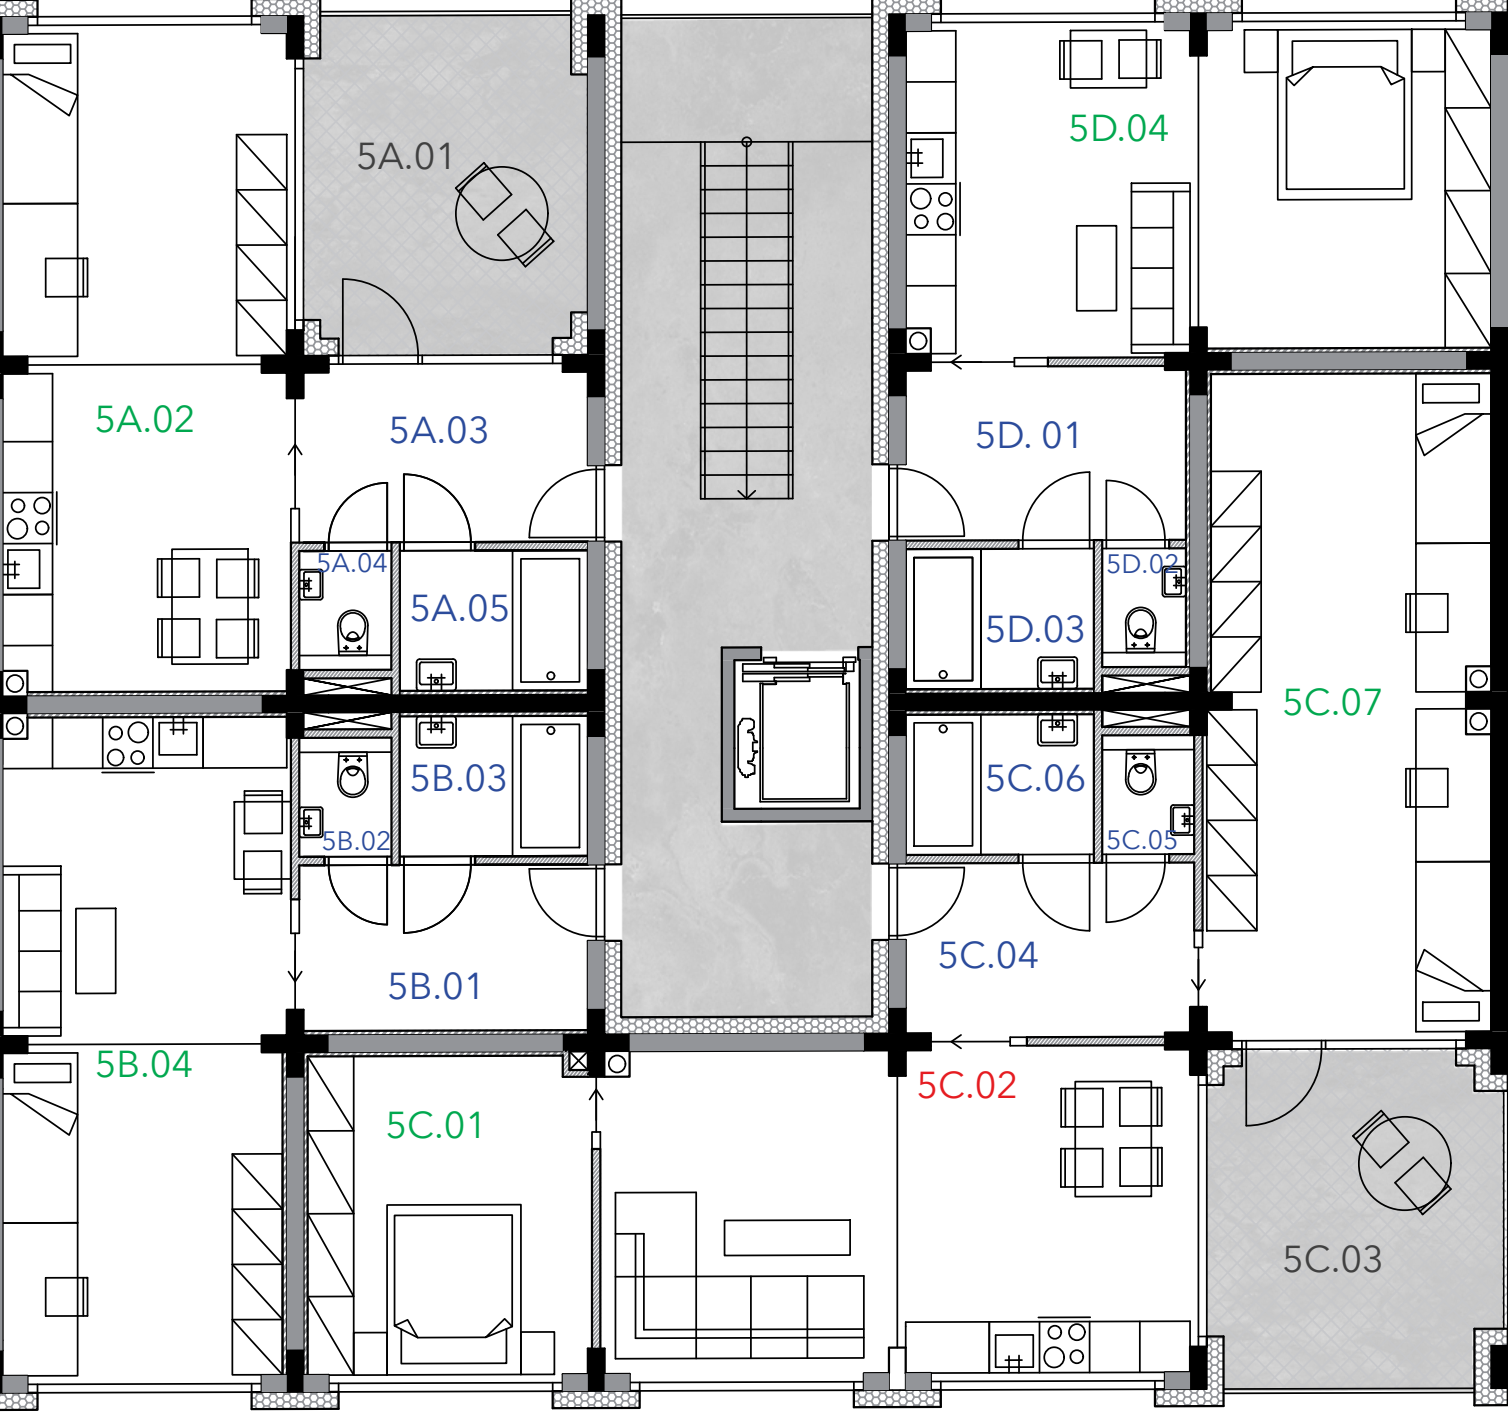


UŽITNÁ PLOCHA BYTŮ
BYT 5A - 38,71 m²
BYT 5B - 38,71 m²
BYT 5C - 77,75 m²
BYT 5D - 38,71 m²

2NP

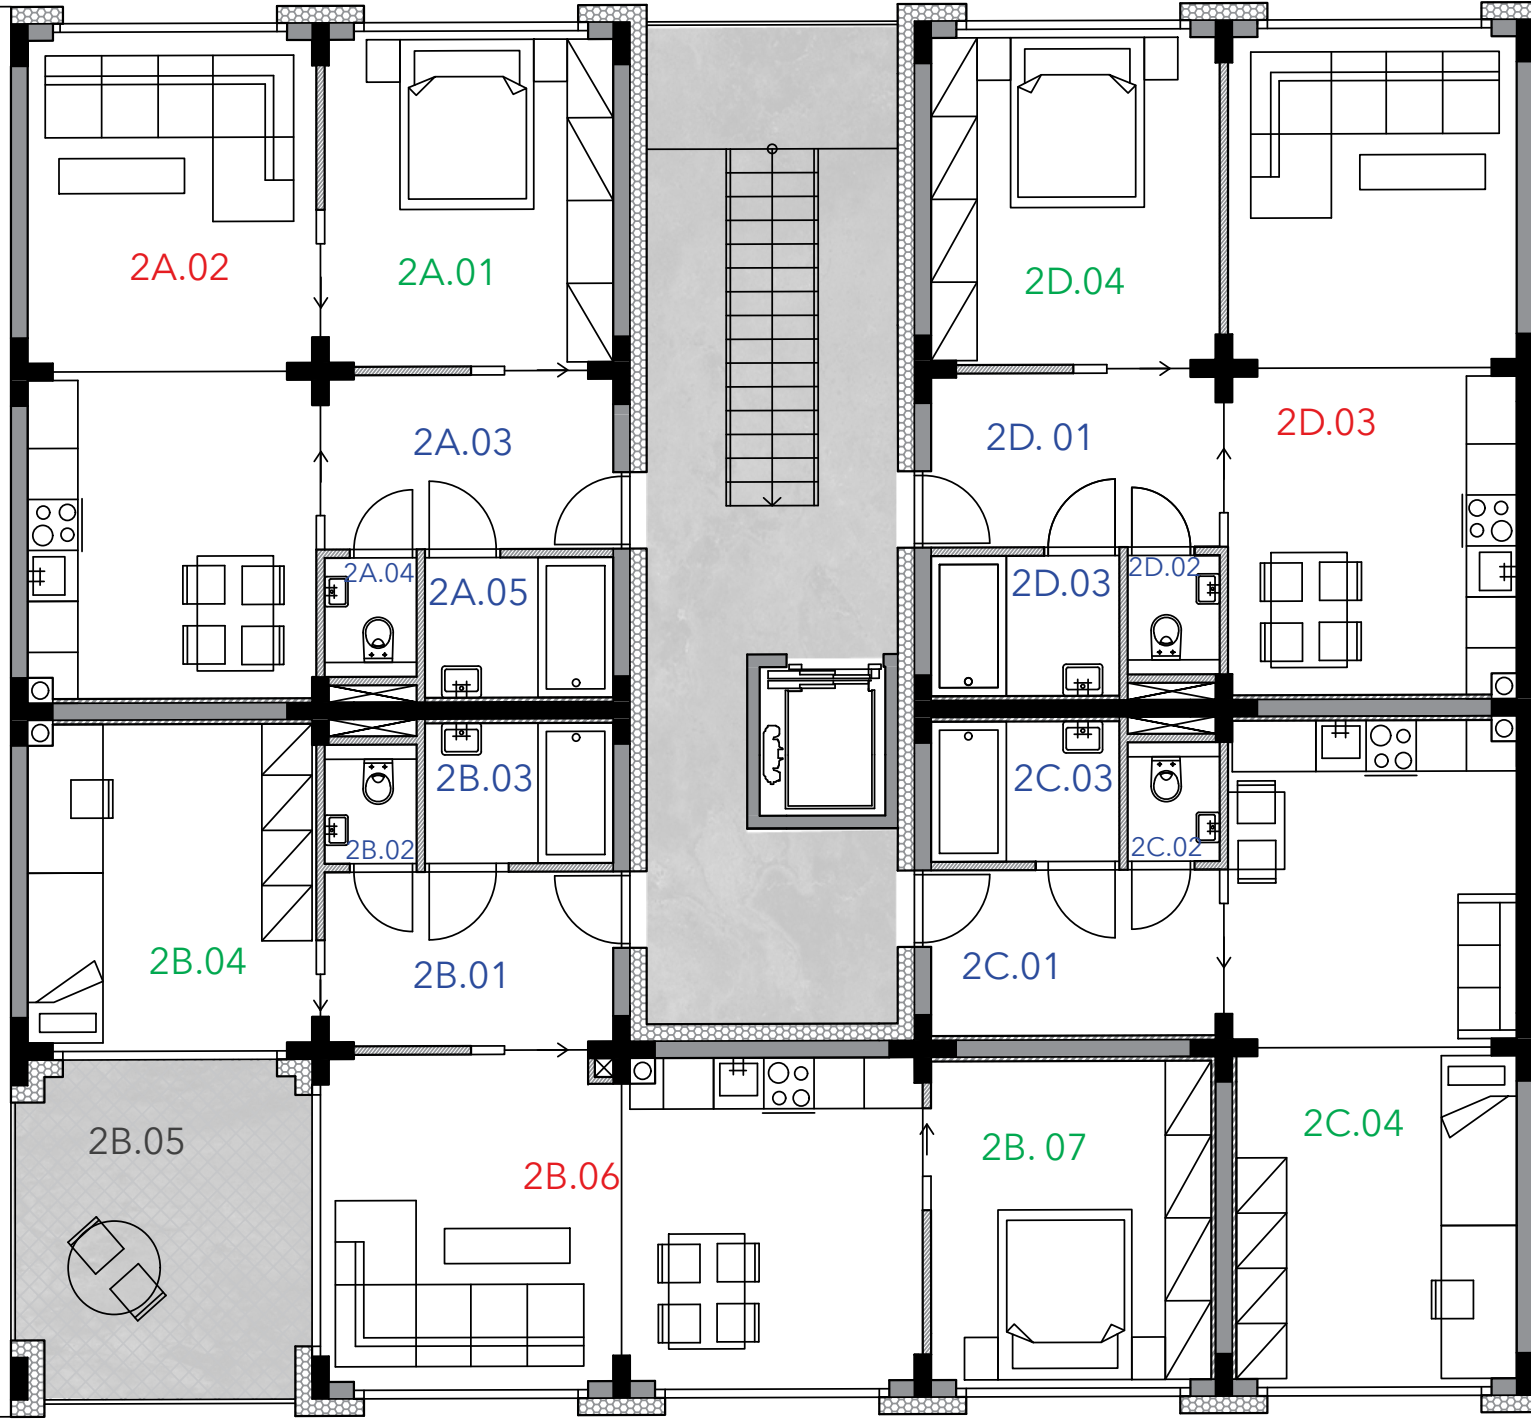


UŽITNÁ PLOCHA BYTŮ
BYT 2A - 51,51 m²
BYT 2B - 64,53 m²
BYT 2C - 51,62 m²
BYT 2D - 51,62 m²

6NP

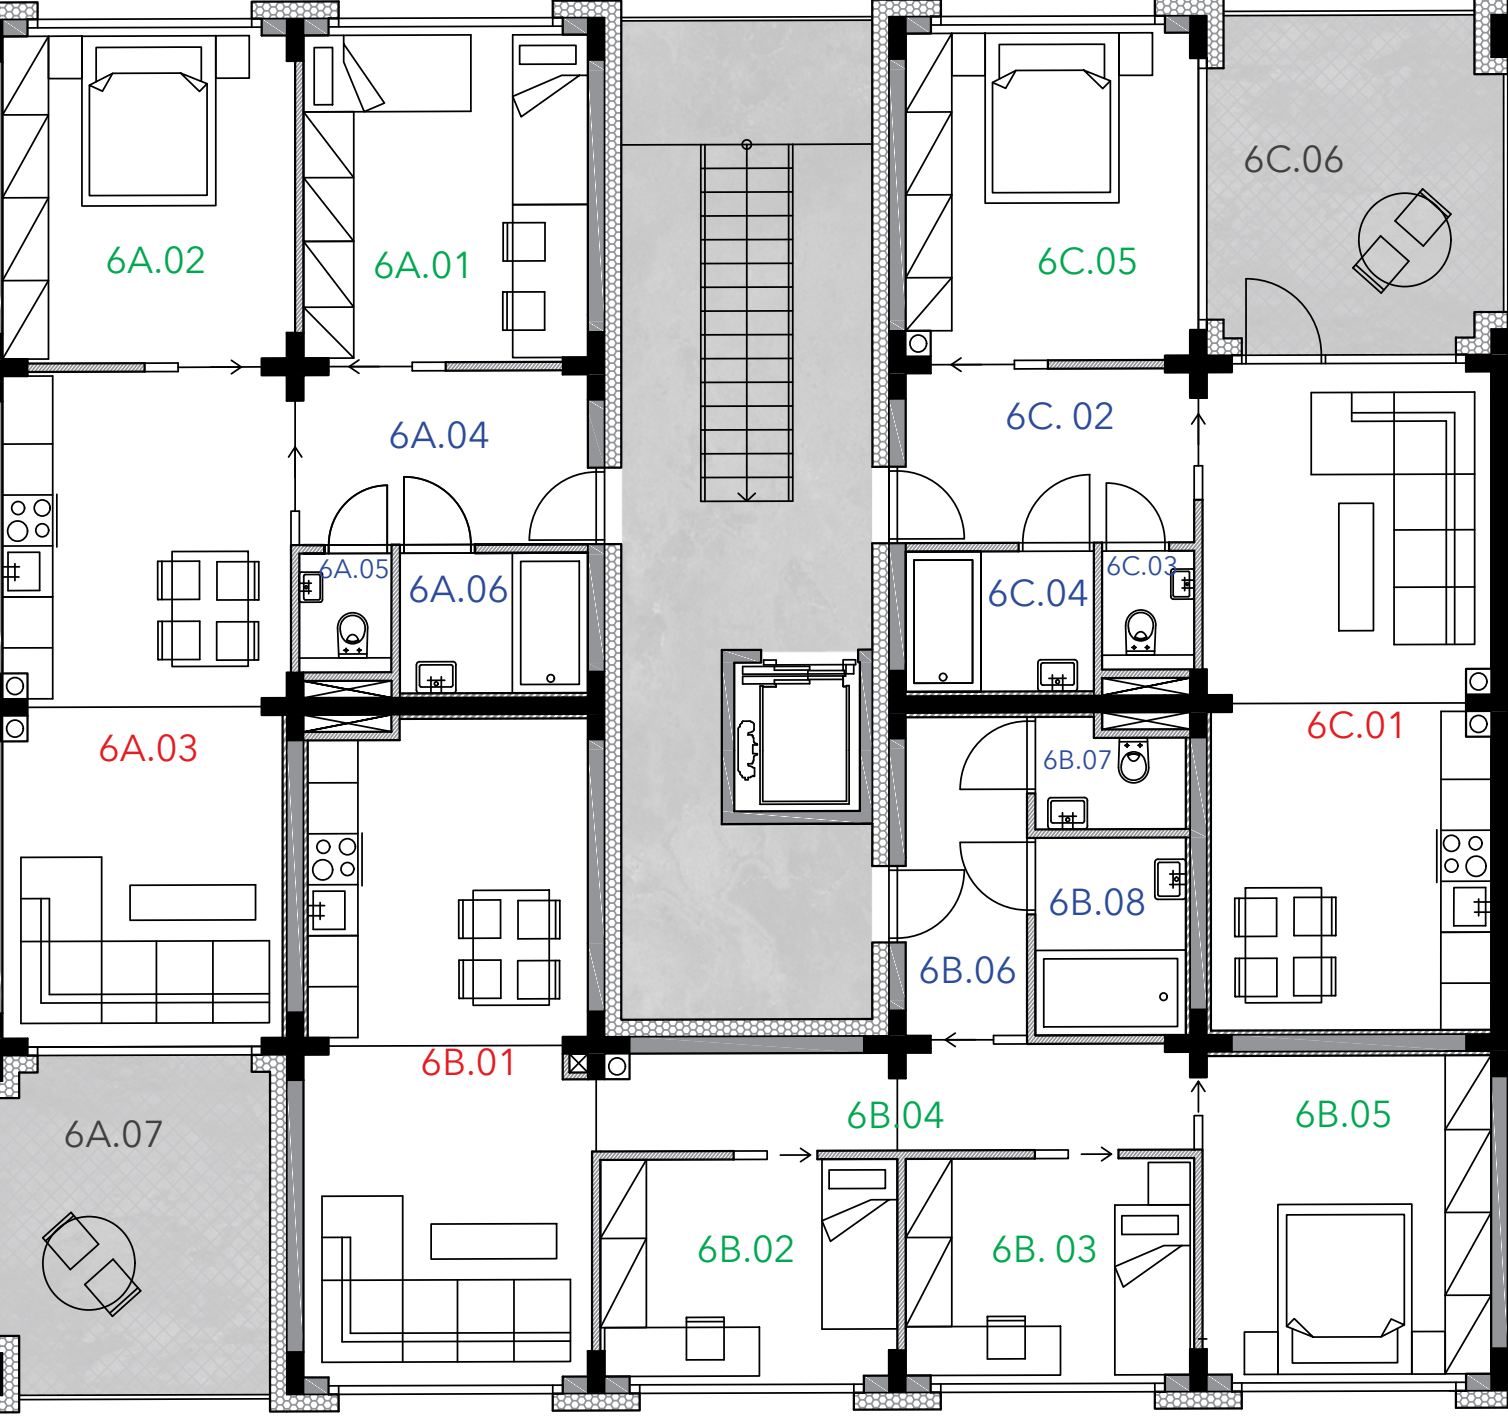


UŽITNÁ PLOCHA BYTŮ
BYT 6A - 64,53 m²
BYT 6B - 78,00 m²
BYT 6C - 51,62 m²

3NP

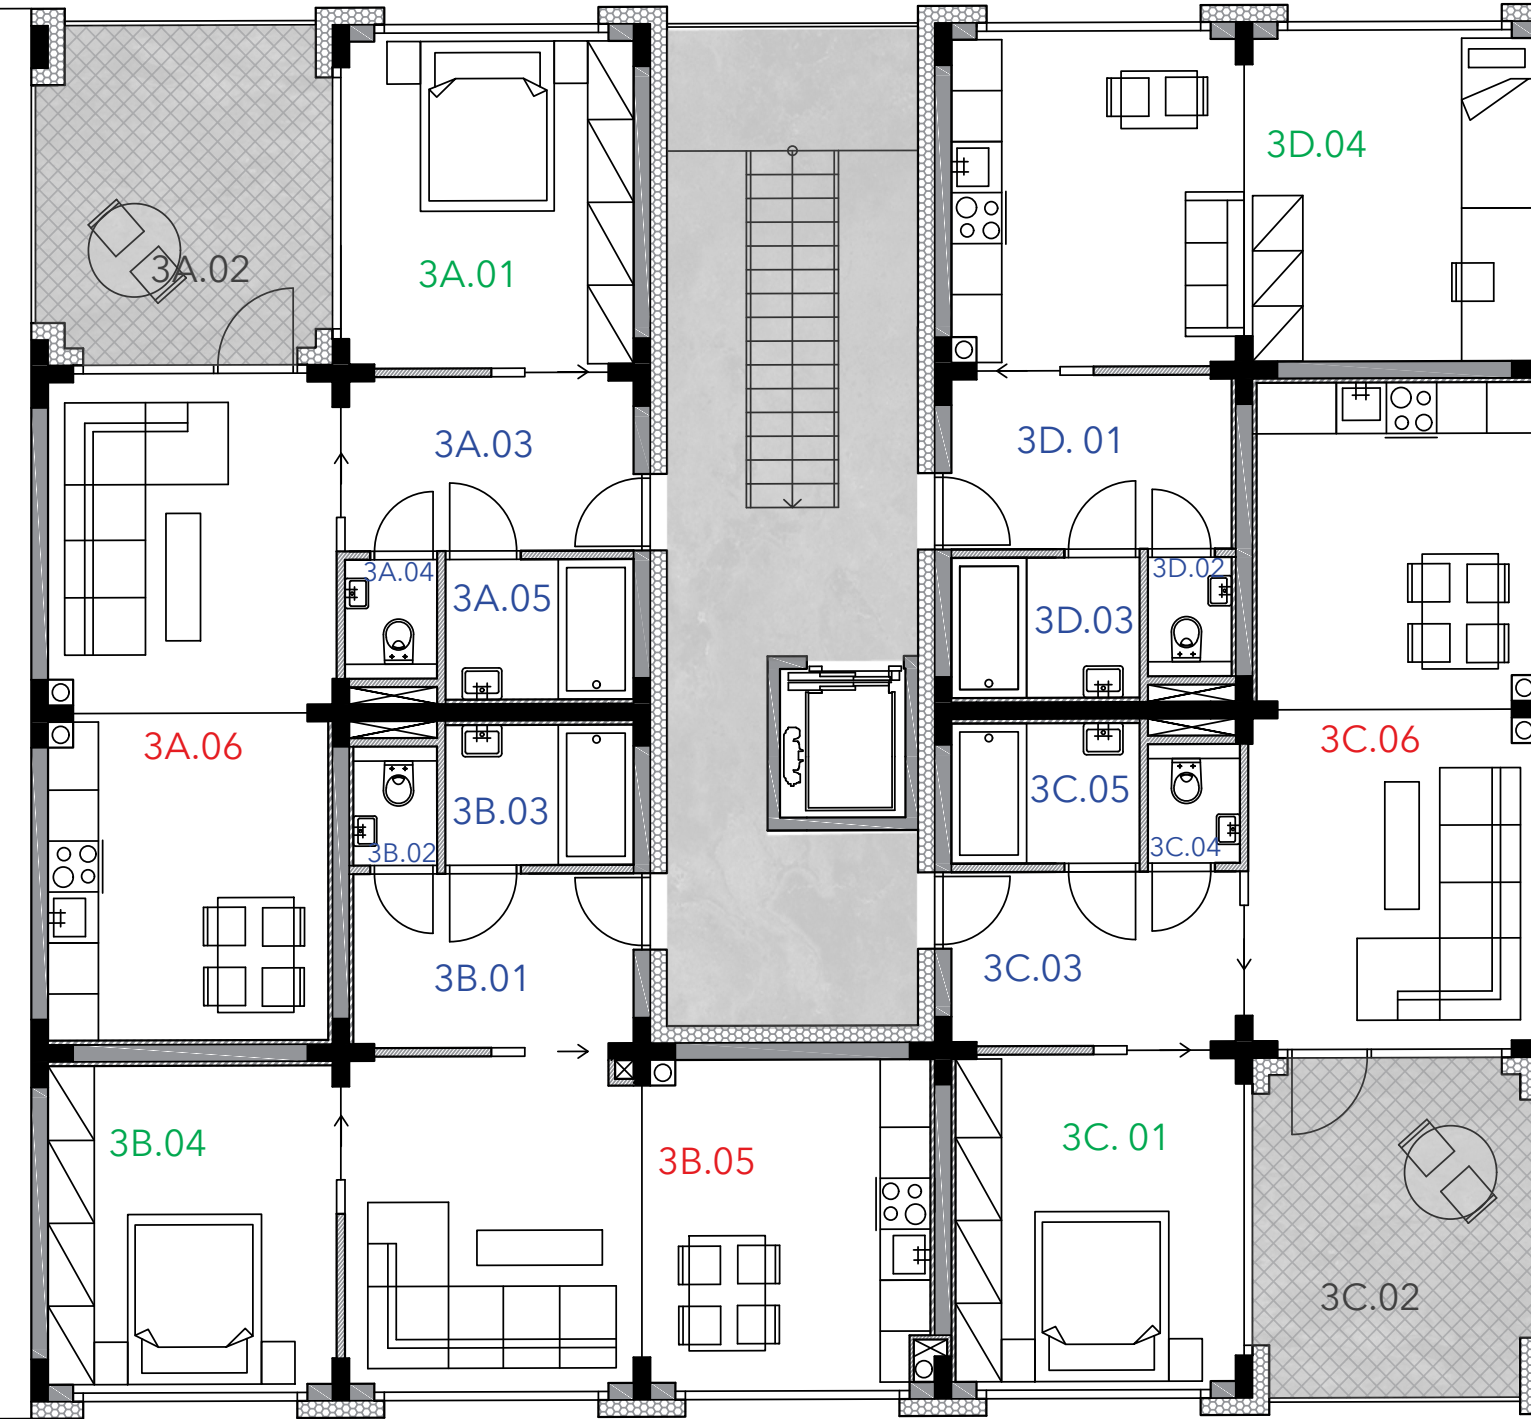


UŽITNÁ PLOCHA BYTŮ
BYT 3A - 51,62 m²
BYT 3B - 51,62 m²
BYT 3C - 51,62 m²
BYT 3D - 38,71 m²

STŘECHA

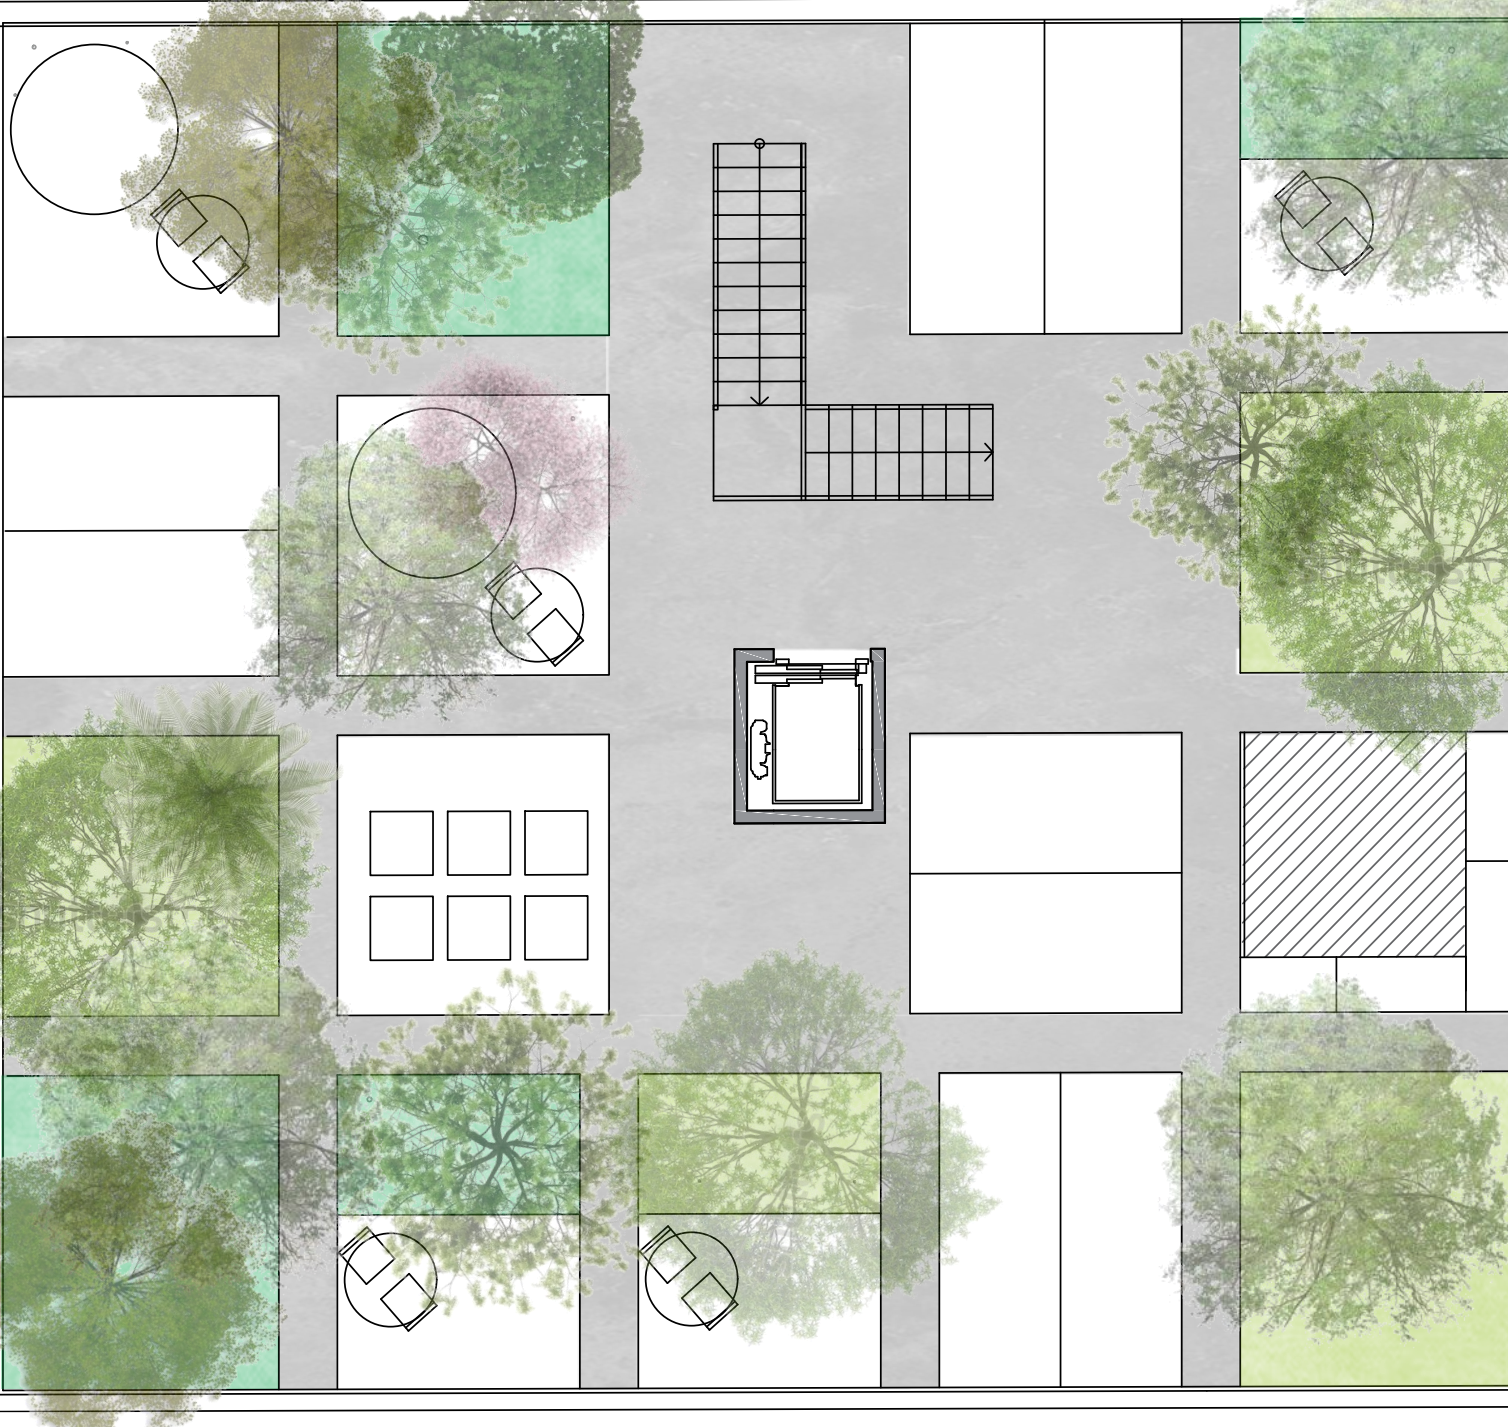

4NP

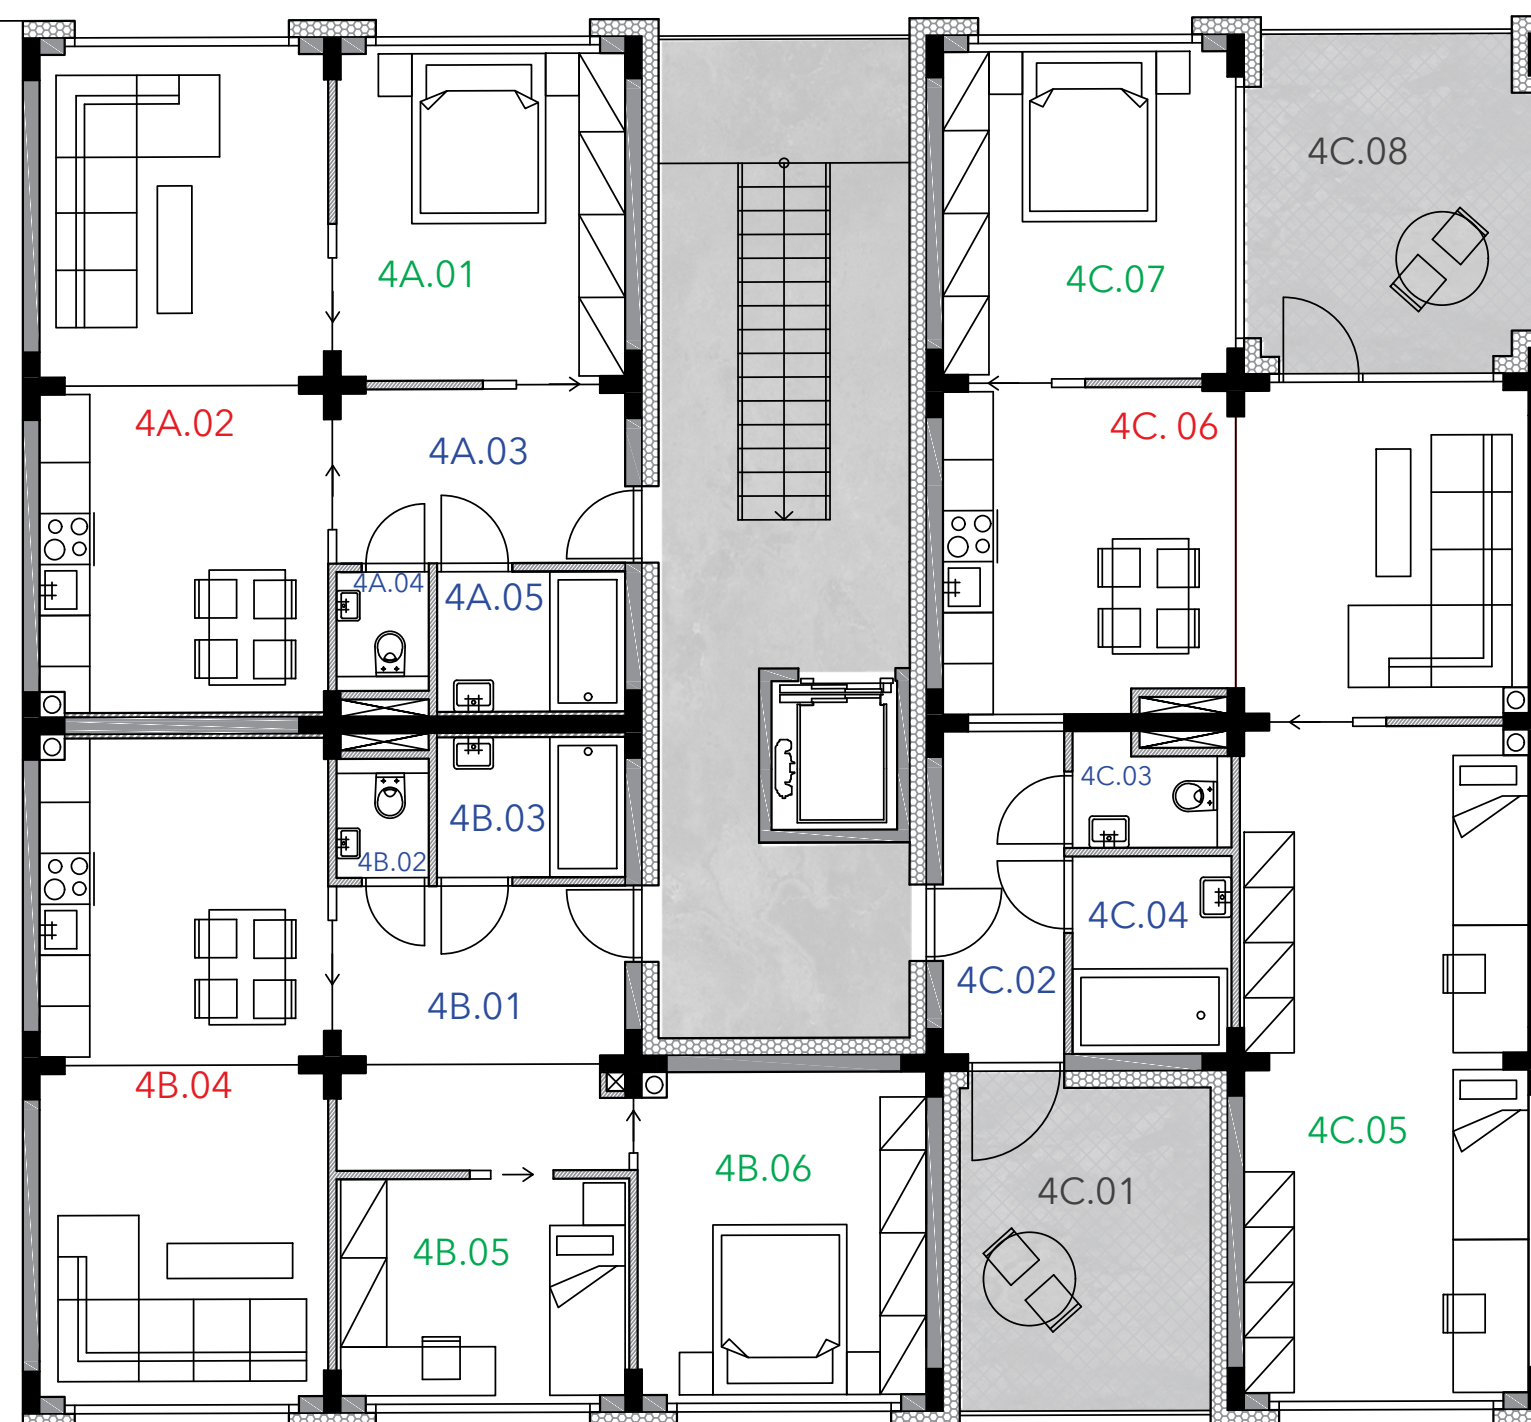

UŽITNÁ PLOCHA BYTŮ
BYT 4A - 51,62 m²
BYT 4B - 60,65 m²
BYT 4C - 77,75 m²

ZASTŘEŠENÍ CHODBY

