



5 3.NP – Dim. schéma V1
1 : 50

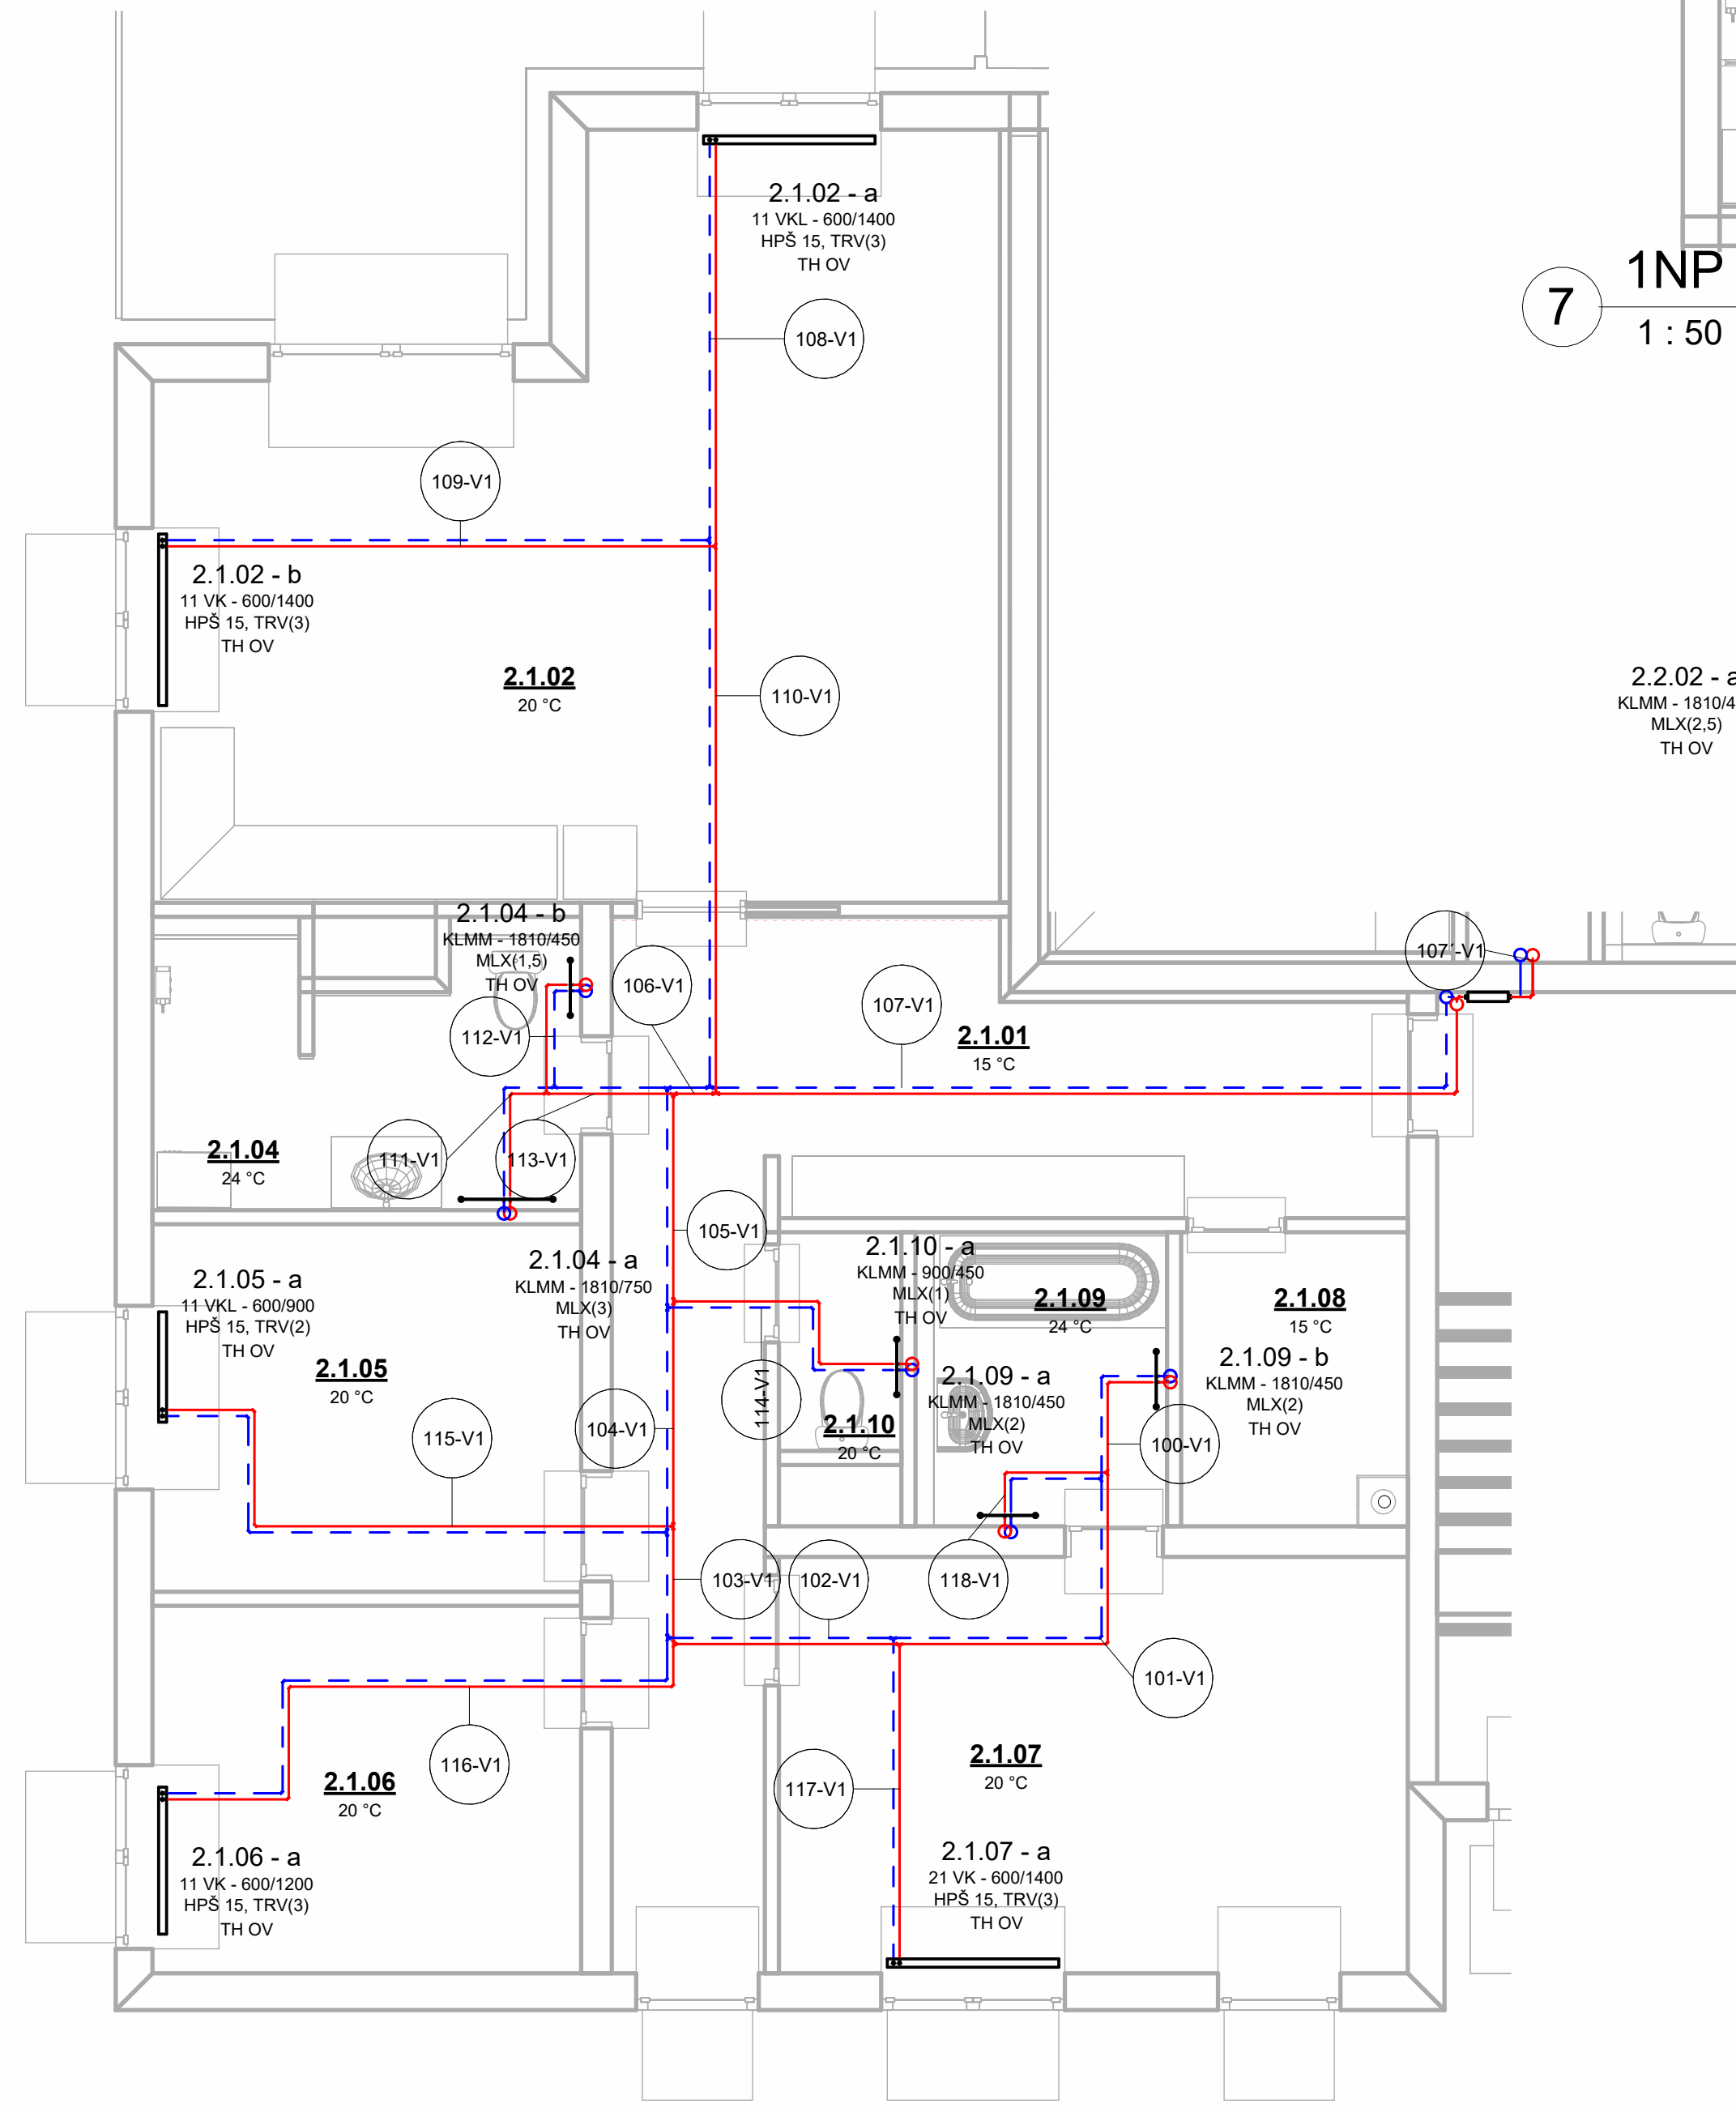


6 2NP – Dim. schéma V1
1 : 50


7 1NP – Dim. schéma V1
1 : 50

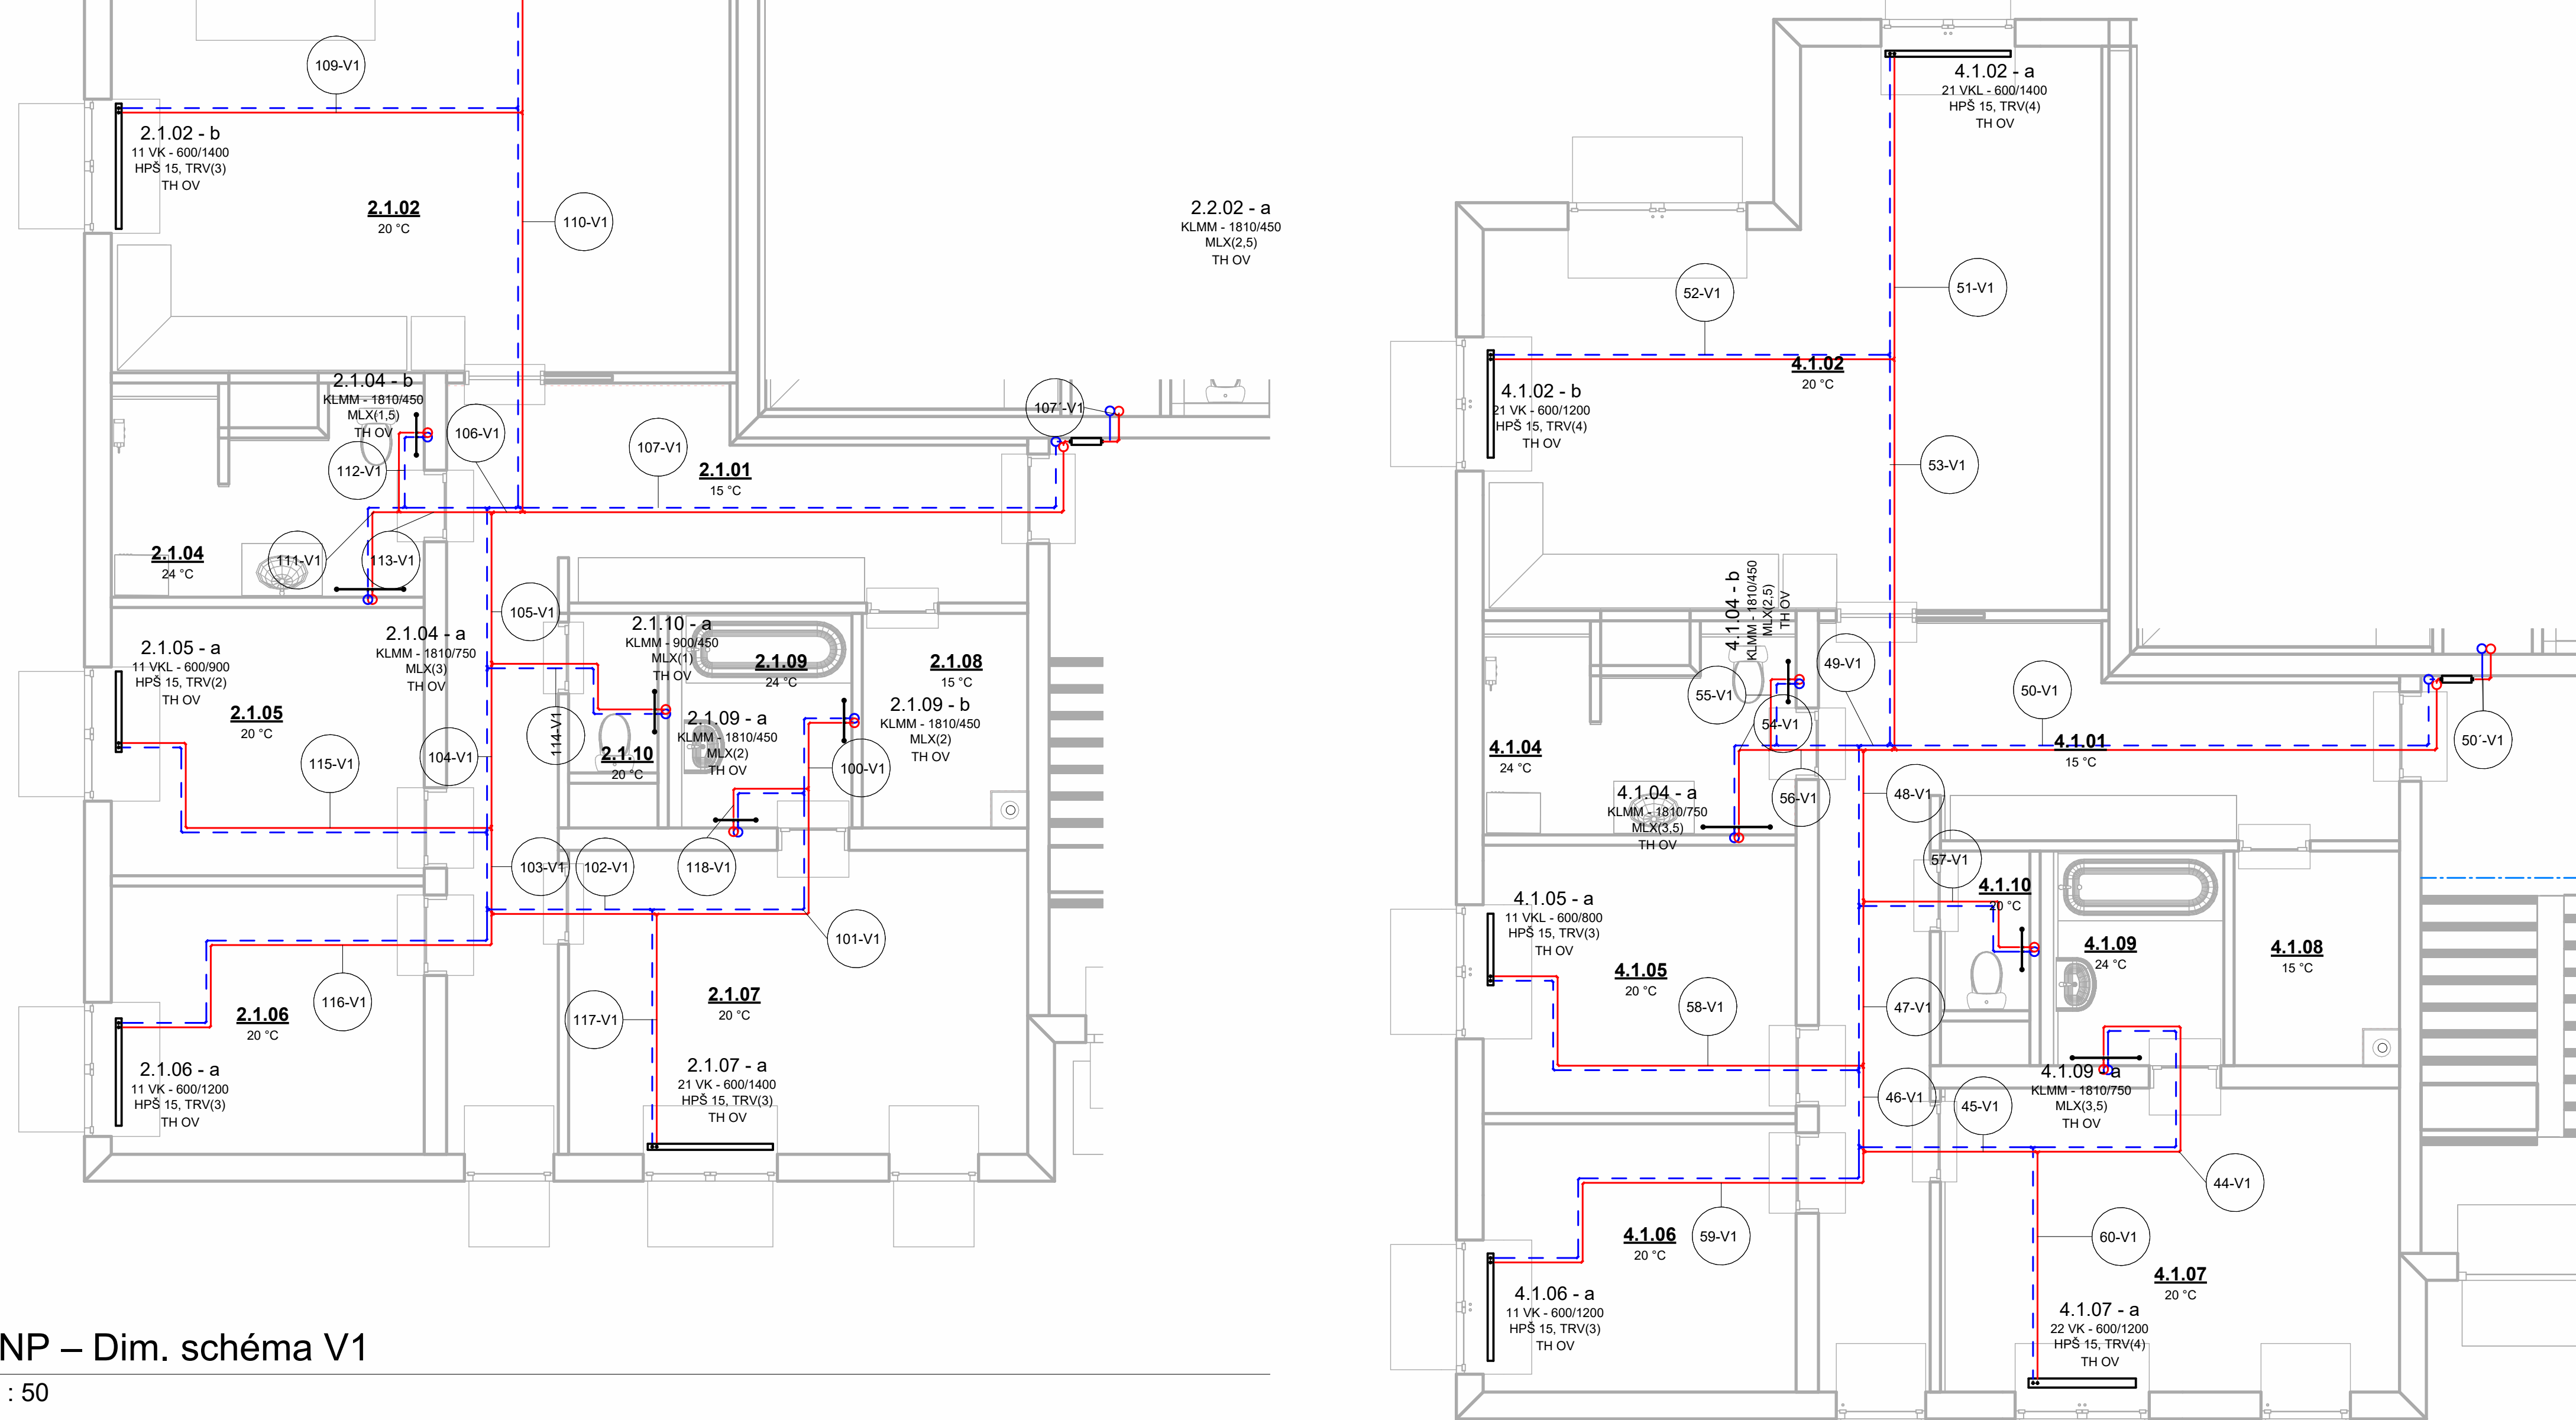


4 4.NP – Dim. schéma V1
1 : 50

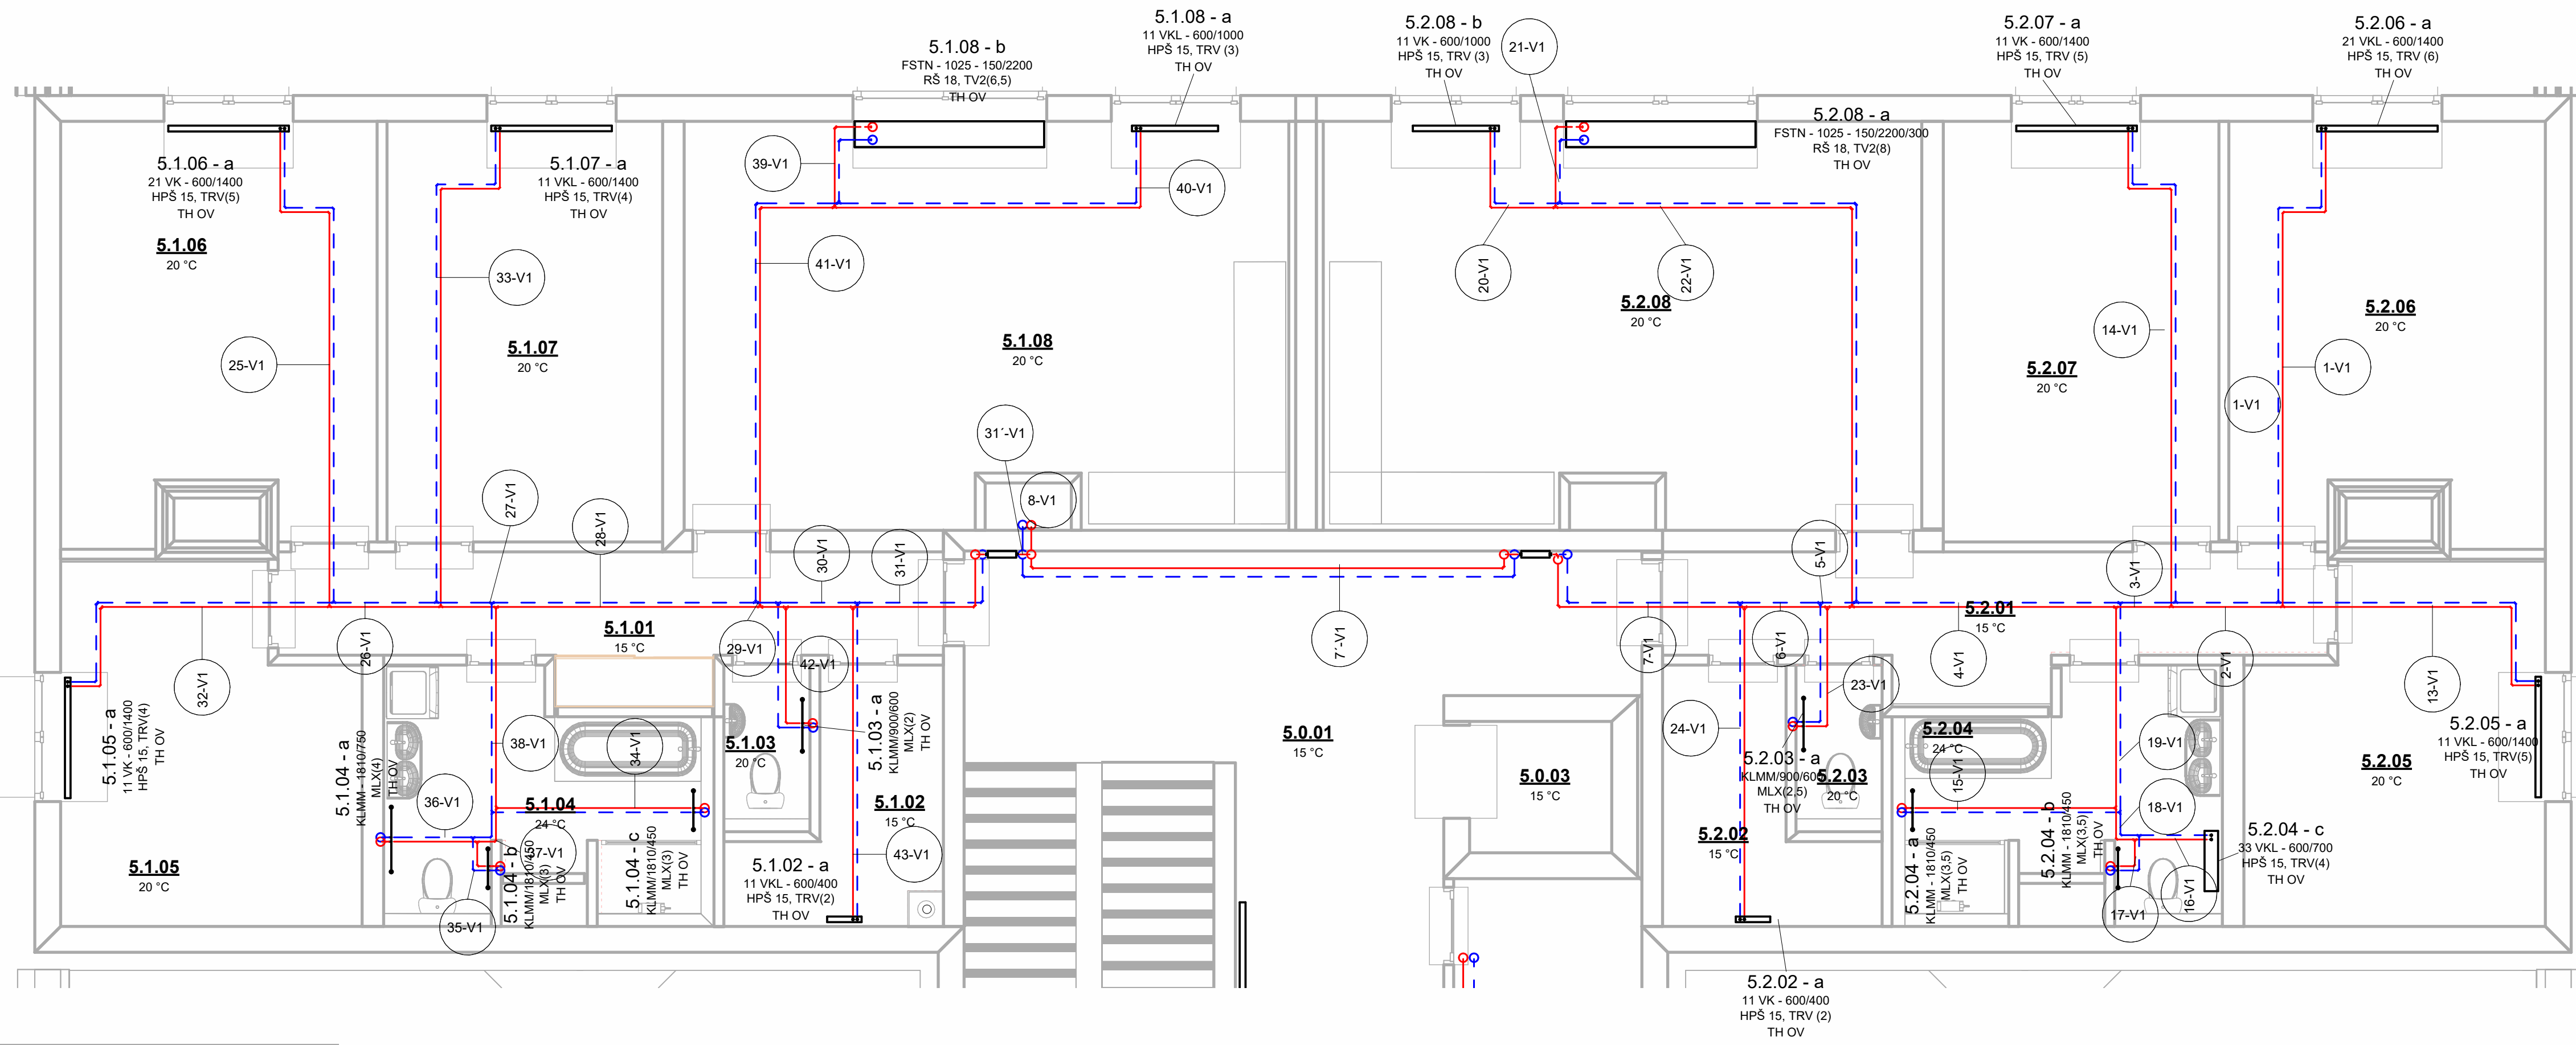

3 5.NP – Dim. schema V1
1 : 50

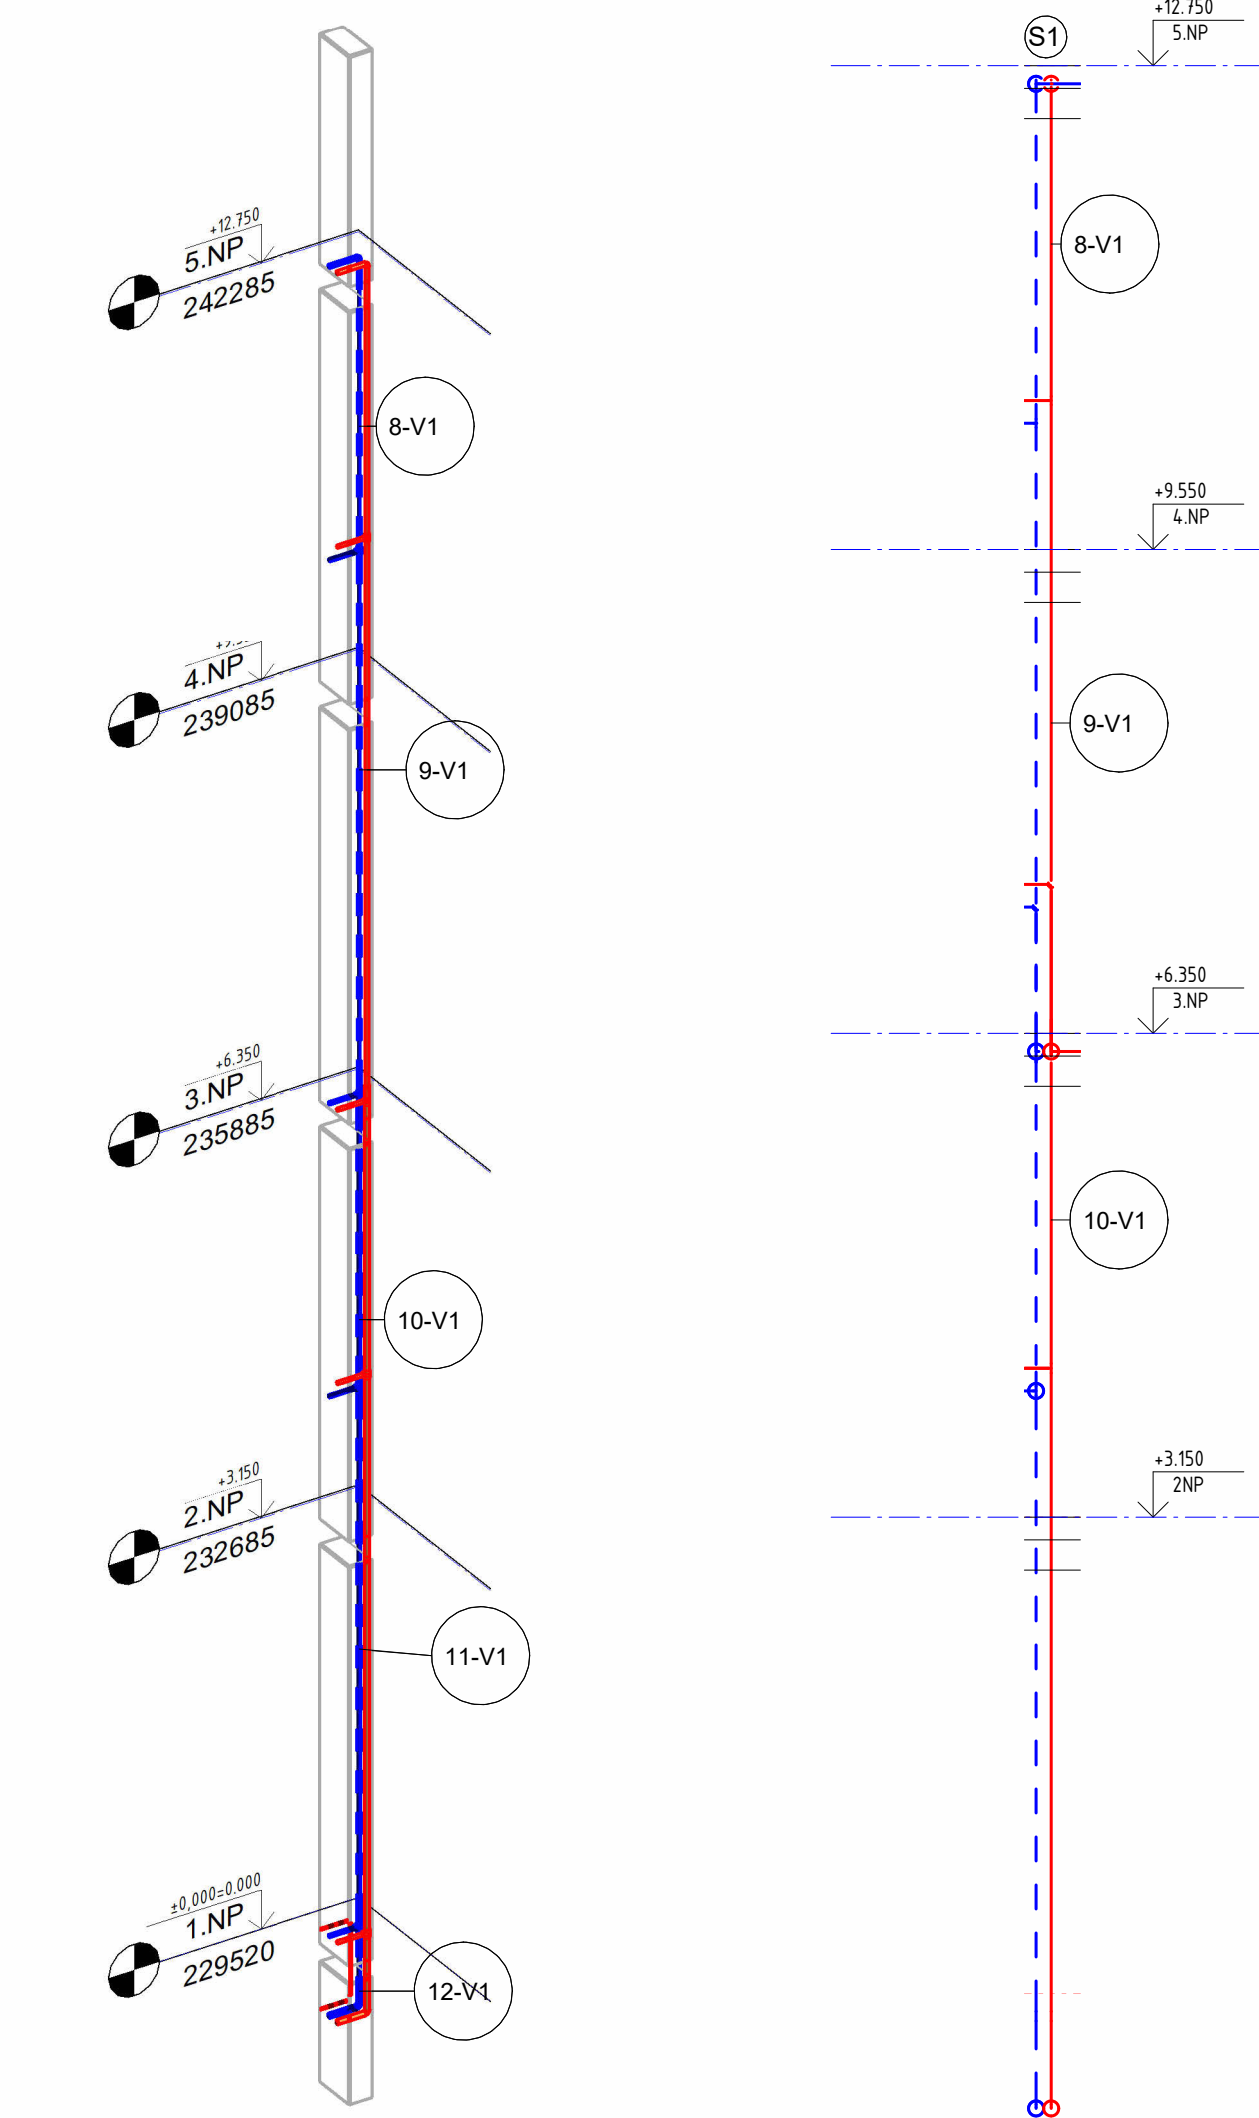

1 Řez – stoupačkou S1
1 : 50

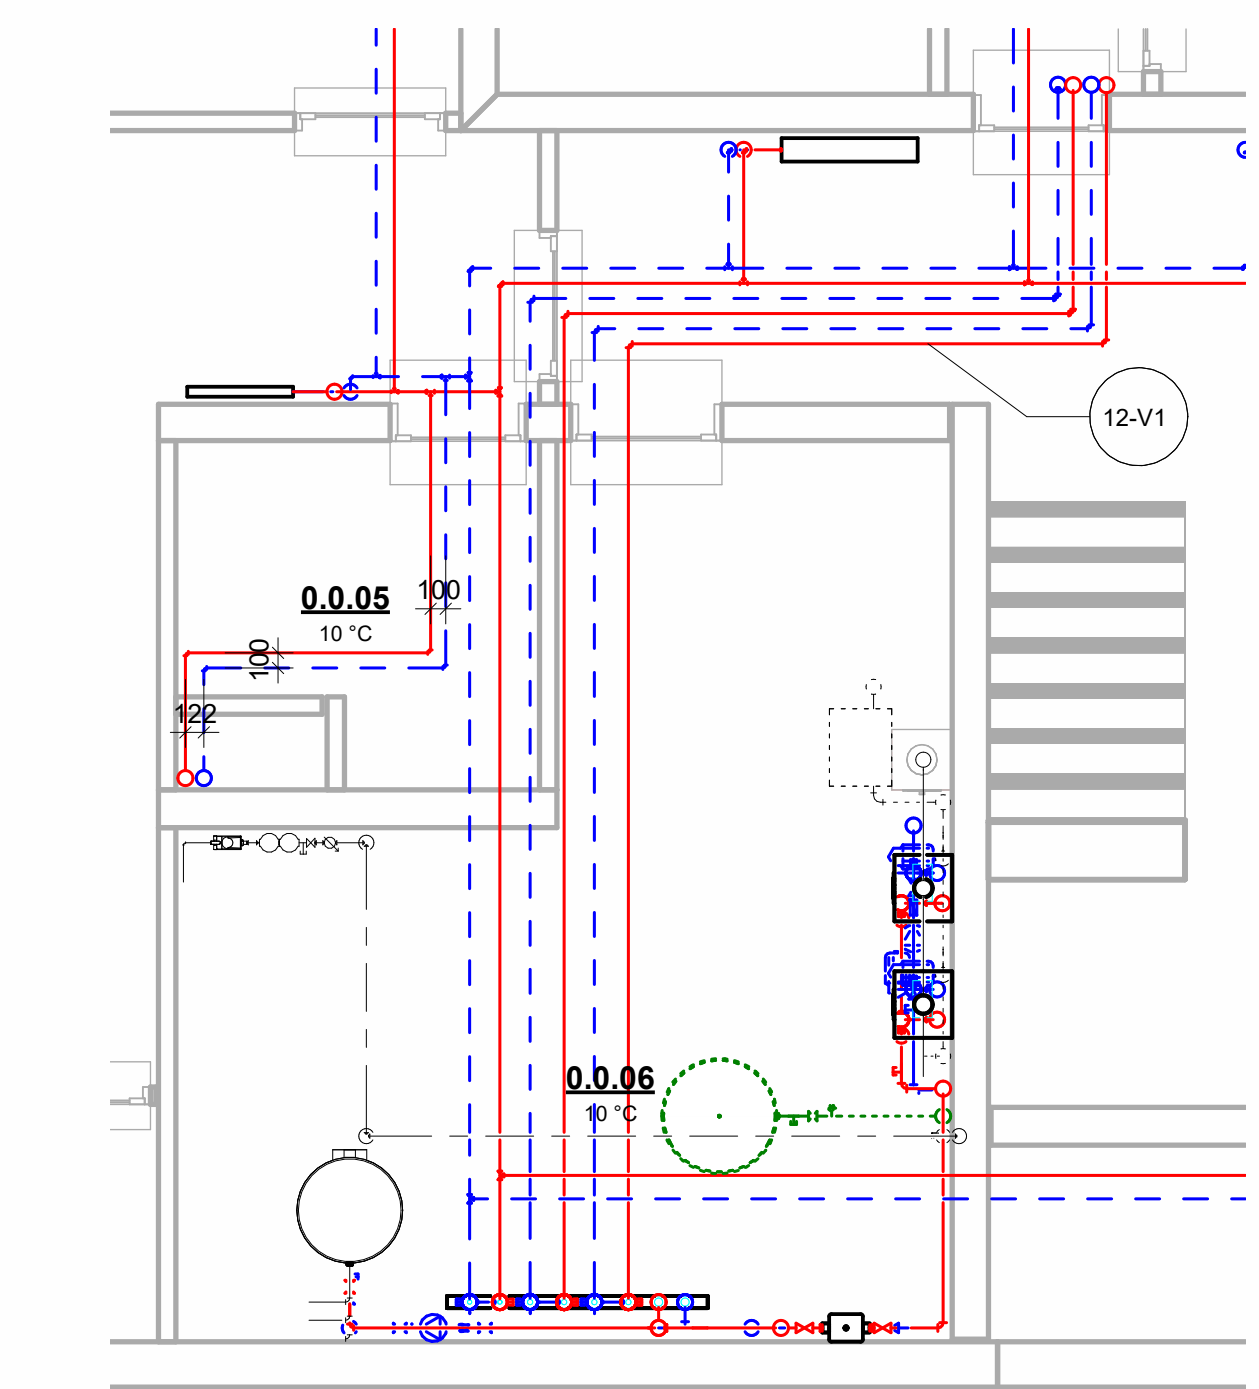

8 1.NP – Dim. schéma V1
1 : 50

Výkaz délek-V1		
Označení	Délka	Průměr/Tloušťka stěny
1-V1	12.3	15 mm/1 mm
2-V1	2.4	15 mm/1 mm
3-V1	1.2	15 mm/1 mm
4-V1	6.0	18 mm/1 mm
5-V1	0.6	22 mm/1 mm
6-V1	1.8	22 mm/1 mm
7-V1	7.4	22 mm/1 mm
7'-V1	14.0	22 mm/1 mm
8-V1	4.8	28 mm/2 mm
9-V1	8.6	28 mm/2 mm
10-V1	4.3	35 mm/2 mm
11-V1	8.3	35 mm/2 mm
12-V1	23.9	35 mm/2 mm
13-V1	7.9	15 mm/1 mm
14-V1	12.3	15 mm/1 mm
15-V1	5.5	15 mm/1 mm
16-V1	2.1	15 mm/1 mm
17-V1	1.7	15 mm/1 mm

Výkaz délek-V1		
Označení	Délka	Průměr/Tloušťka stěny
107'-V1	1.3	22 mm/1 mm
108-V1	6.9	15 mm/1 mm
109-V1	9.3	15 mm/1 mm
110-V1	8.9	15 mm/1 mm
111-V1	3.1	15 mm/1 mm
112-V1	2.7	15 mm/1 mm
113-V1	1.9	15 mm/1 mm
114-V1	6.4	15 mm/1 mm
115-V1	10.4	15 mm/1 mm
116-V1	11.0	15 mm/1 mm
117-V1	5.6	15 mm/1 mm
118-V1	3.0	15 mm/1 mm
119-V1	15.0	15 mm/1 mm
120-V1	4.5	18 mm/1 mm
121-V1	15.4	22 mm/1 mm
121'-V1	2.2	22 mm/1 mm
122-V1	7.4	15 mm/1 mm
123-V1	1.9	15 mm/1 mm
124-V1	6.5	15 mm/1 mm
125-V1	3.7	15 mm/1 mm
126-V1	2.0	15 mm/1 mm
128-V1	10.3	15 mm/1 mm
129-V1	6.3	15 mm/1 mm
130-V1	0.4	18 mm/1 mm
131-V1	16.9	22 mm/1 mm
131'-V1	5.5	22 mm/1 mm
132-V1	1.0	15 mm/1 mm
133-V1	12.2	15 mm/1 mm
134-V1	1.9	15 mm/1 mm
135-V1	5.9	15 mm/1 mm
136-V1	2.9	15 mm/1 mm
137-V1	0.6	22 mm/1 mm