


PODÉLNÝ ŘEZ

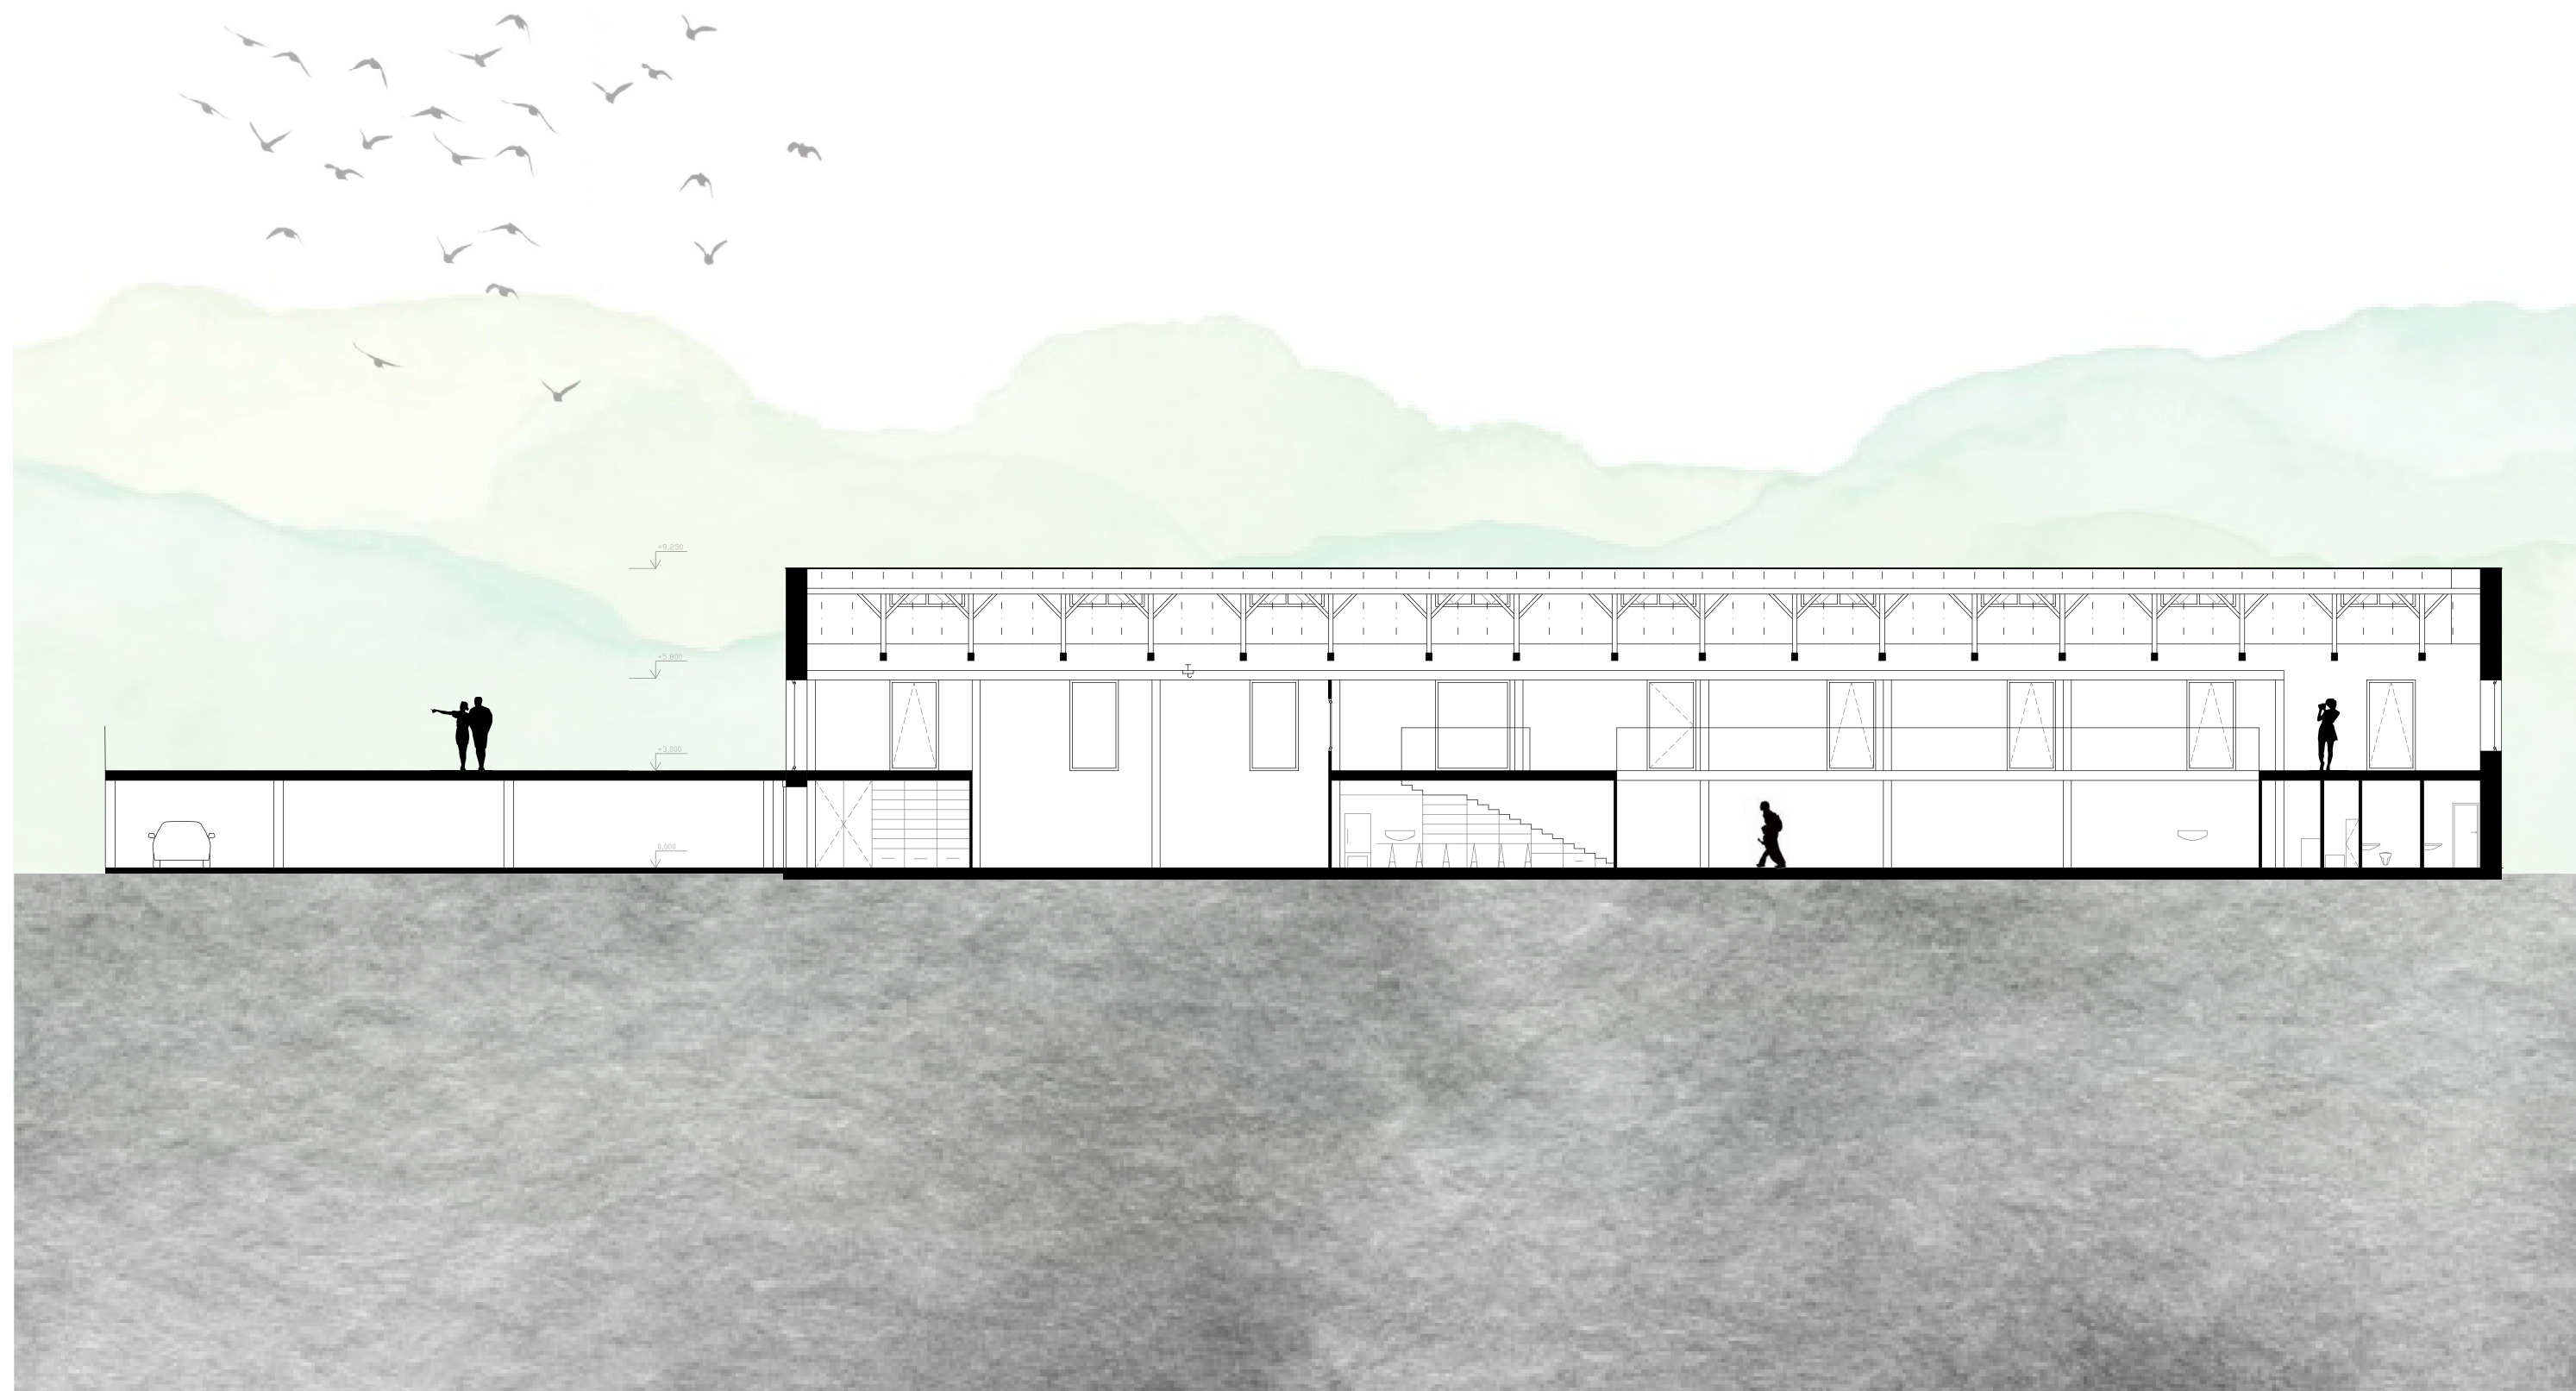

2500 5000 10 000 mm