

LEGEND OF MATERIALS

- WATERTIGHT REINFORCEMENT CONCRETE, C25/30, XC3, XD2, XF3, XA1
- GRAVEL, FRACTION 16–32mm
- ORIGINAL COMPACTED SOIL
- REINFORCEMENT CONCRETE, C25/30,
- BACKFILLED SOIL

NOTES:

- Ⓘ1

SEWERAGE VENTILATION
- Ⓘ2


EMERGENCY ROOF OUTLET TOPWET DN 100, BOTTOM LEVEL +9.290
- Ⓘ3

ROOF OUTLET TOPWET DN 100
- Ⓘ3

SAFETY ANCHOR, STAINLESS STEEL, MAX. LENGTH OF SAFETY ROPE 6.75m

0.000 = 324,95 m n.n. / COORDINATE SYSTEM S–JTSK

DESIGNED BY	SUPERVISOR	<div><div></div><div>VUT BRNO FACULTY OF CIVIL ENGINEERING VEVERÍ 331/5 602 00 Brno</div></div>	
Bc. DANIEL NIESNER	Doc. Ing. Jiří Sedlák		
MASTER'S THESIS ENERGY PASSIVE BLOCK OF APARTMENTS		FORMAT	10 x A4
		DATE	01/2014
D.1.1–10 – ROOF		ST. SKUPINA	CA2NPS1
		MĚŘITKO	1:50

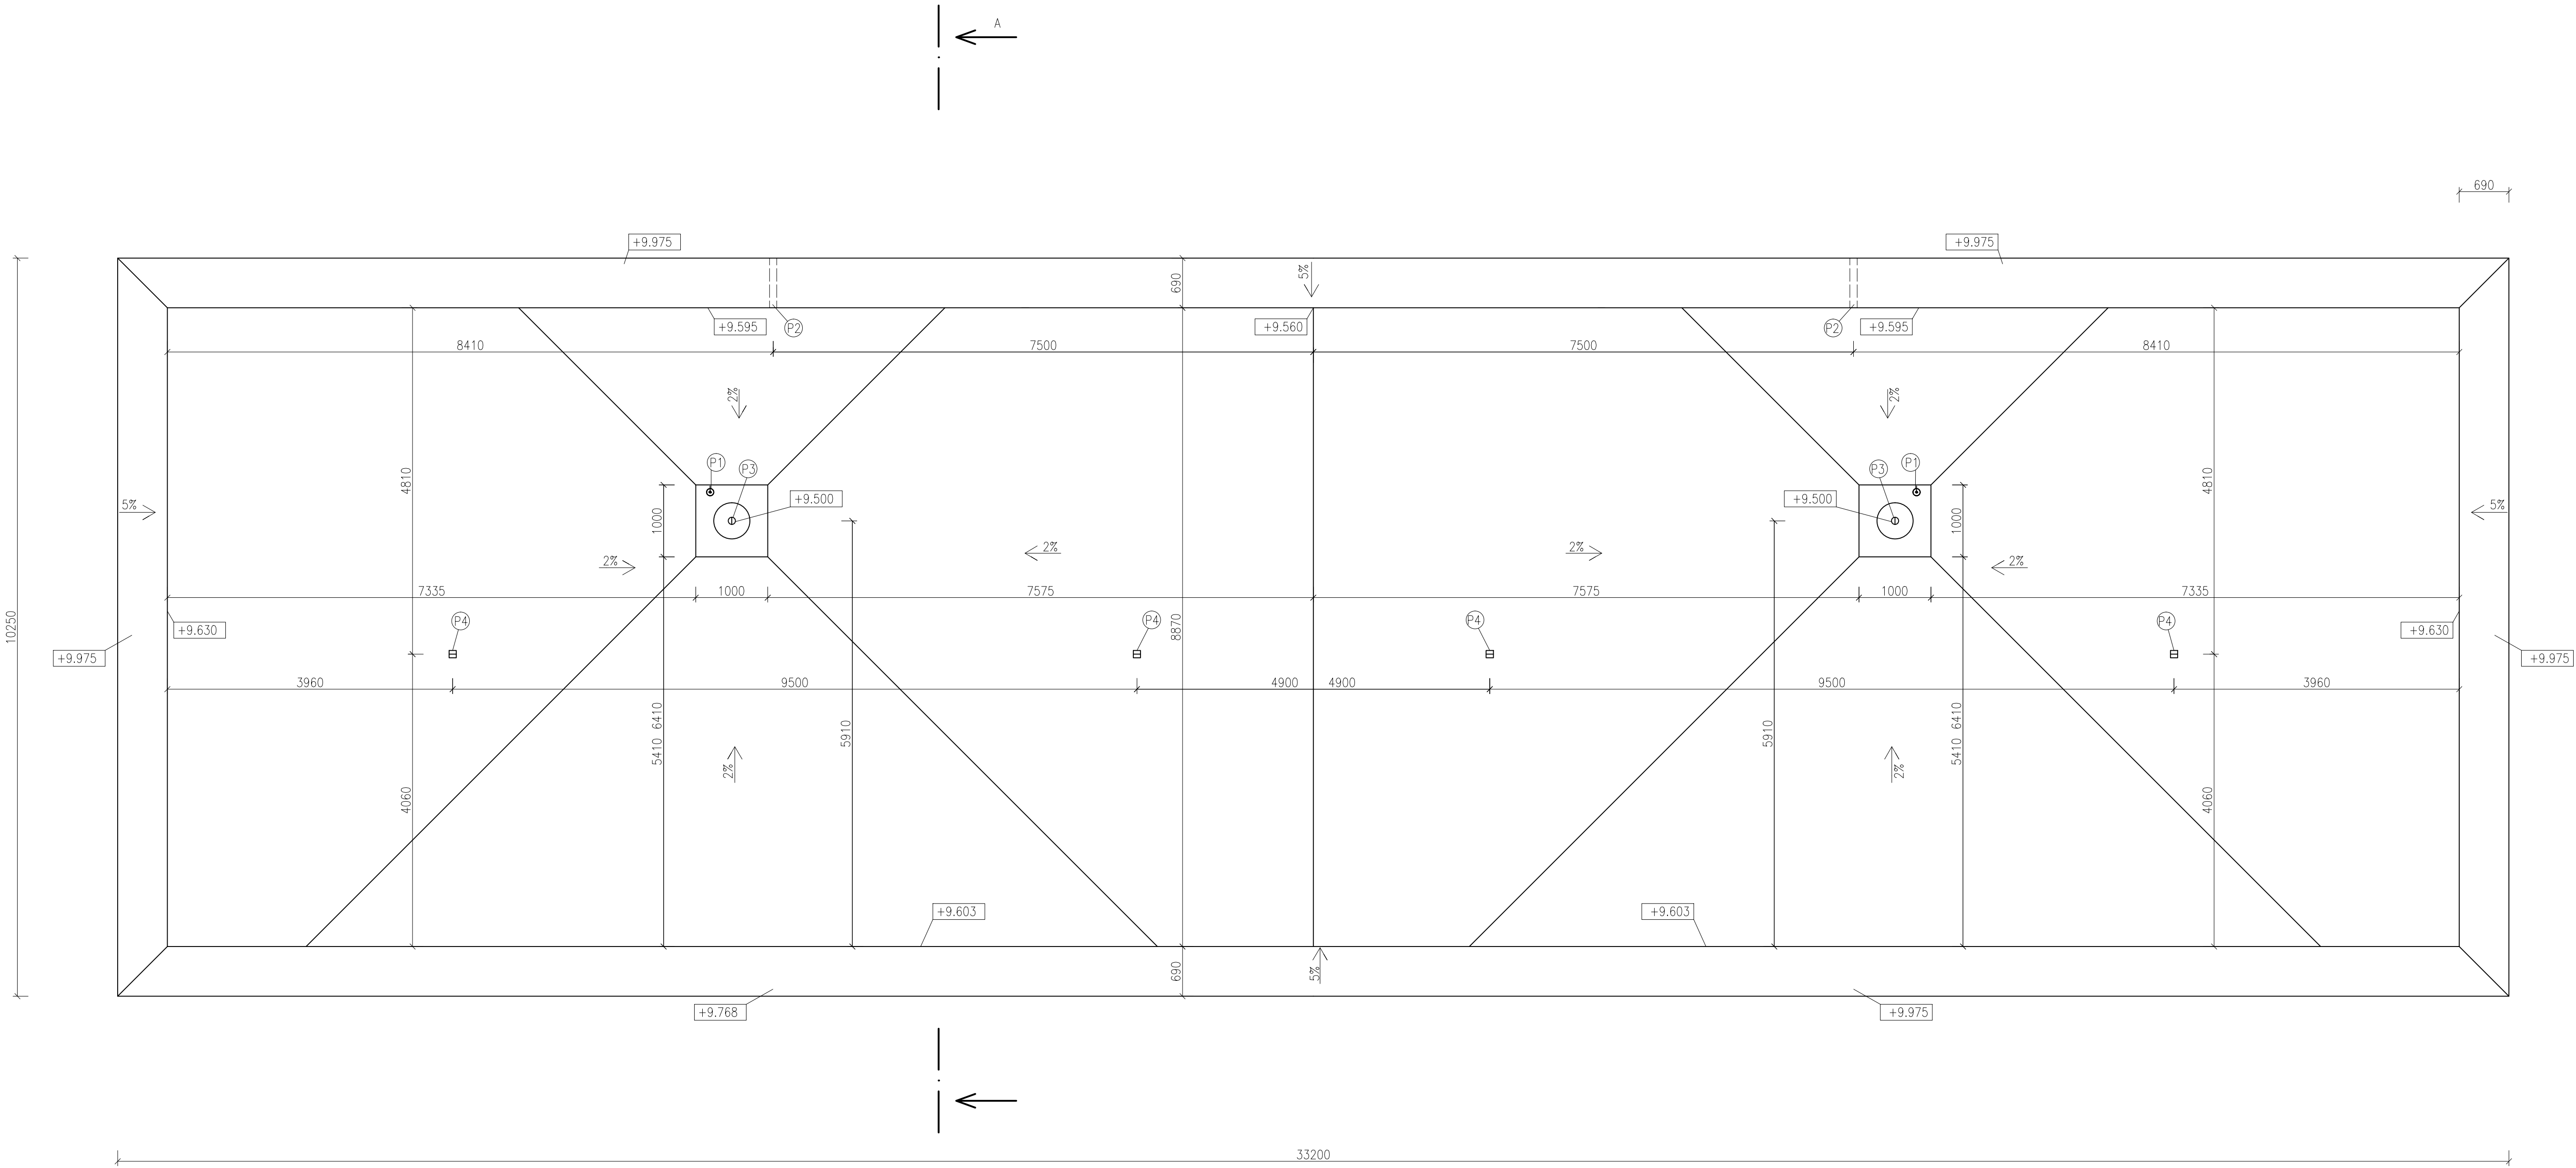

SECTION A–A'

